




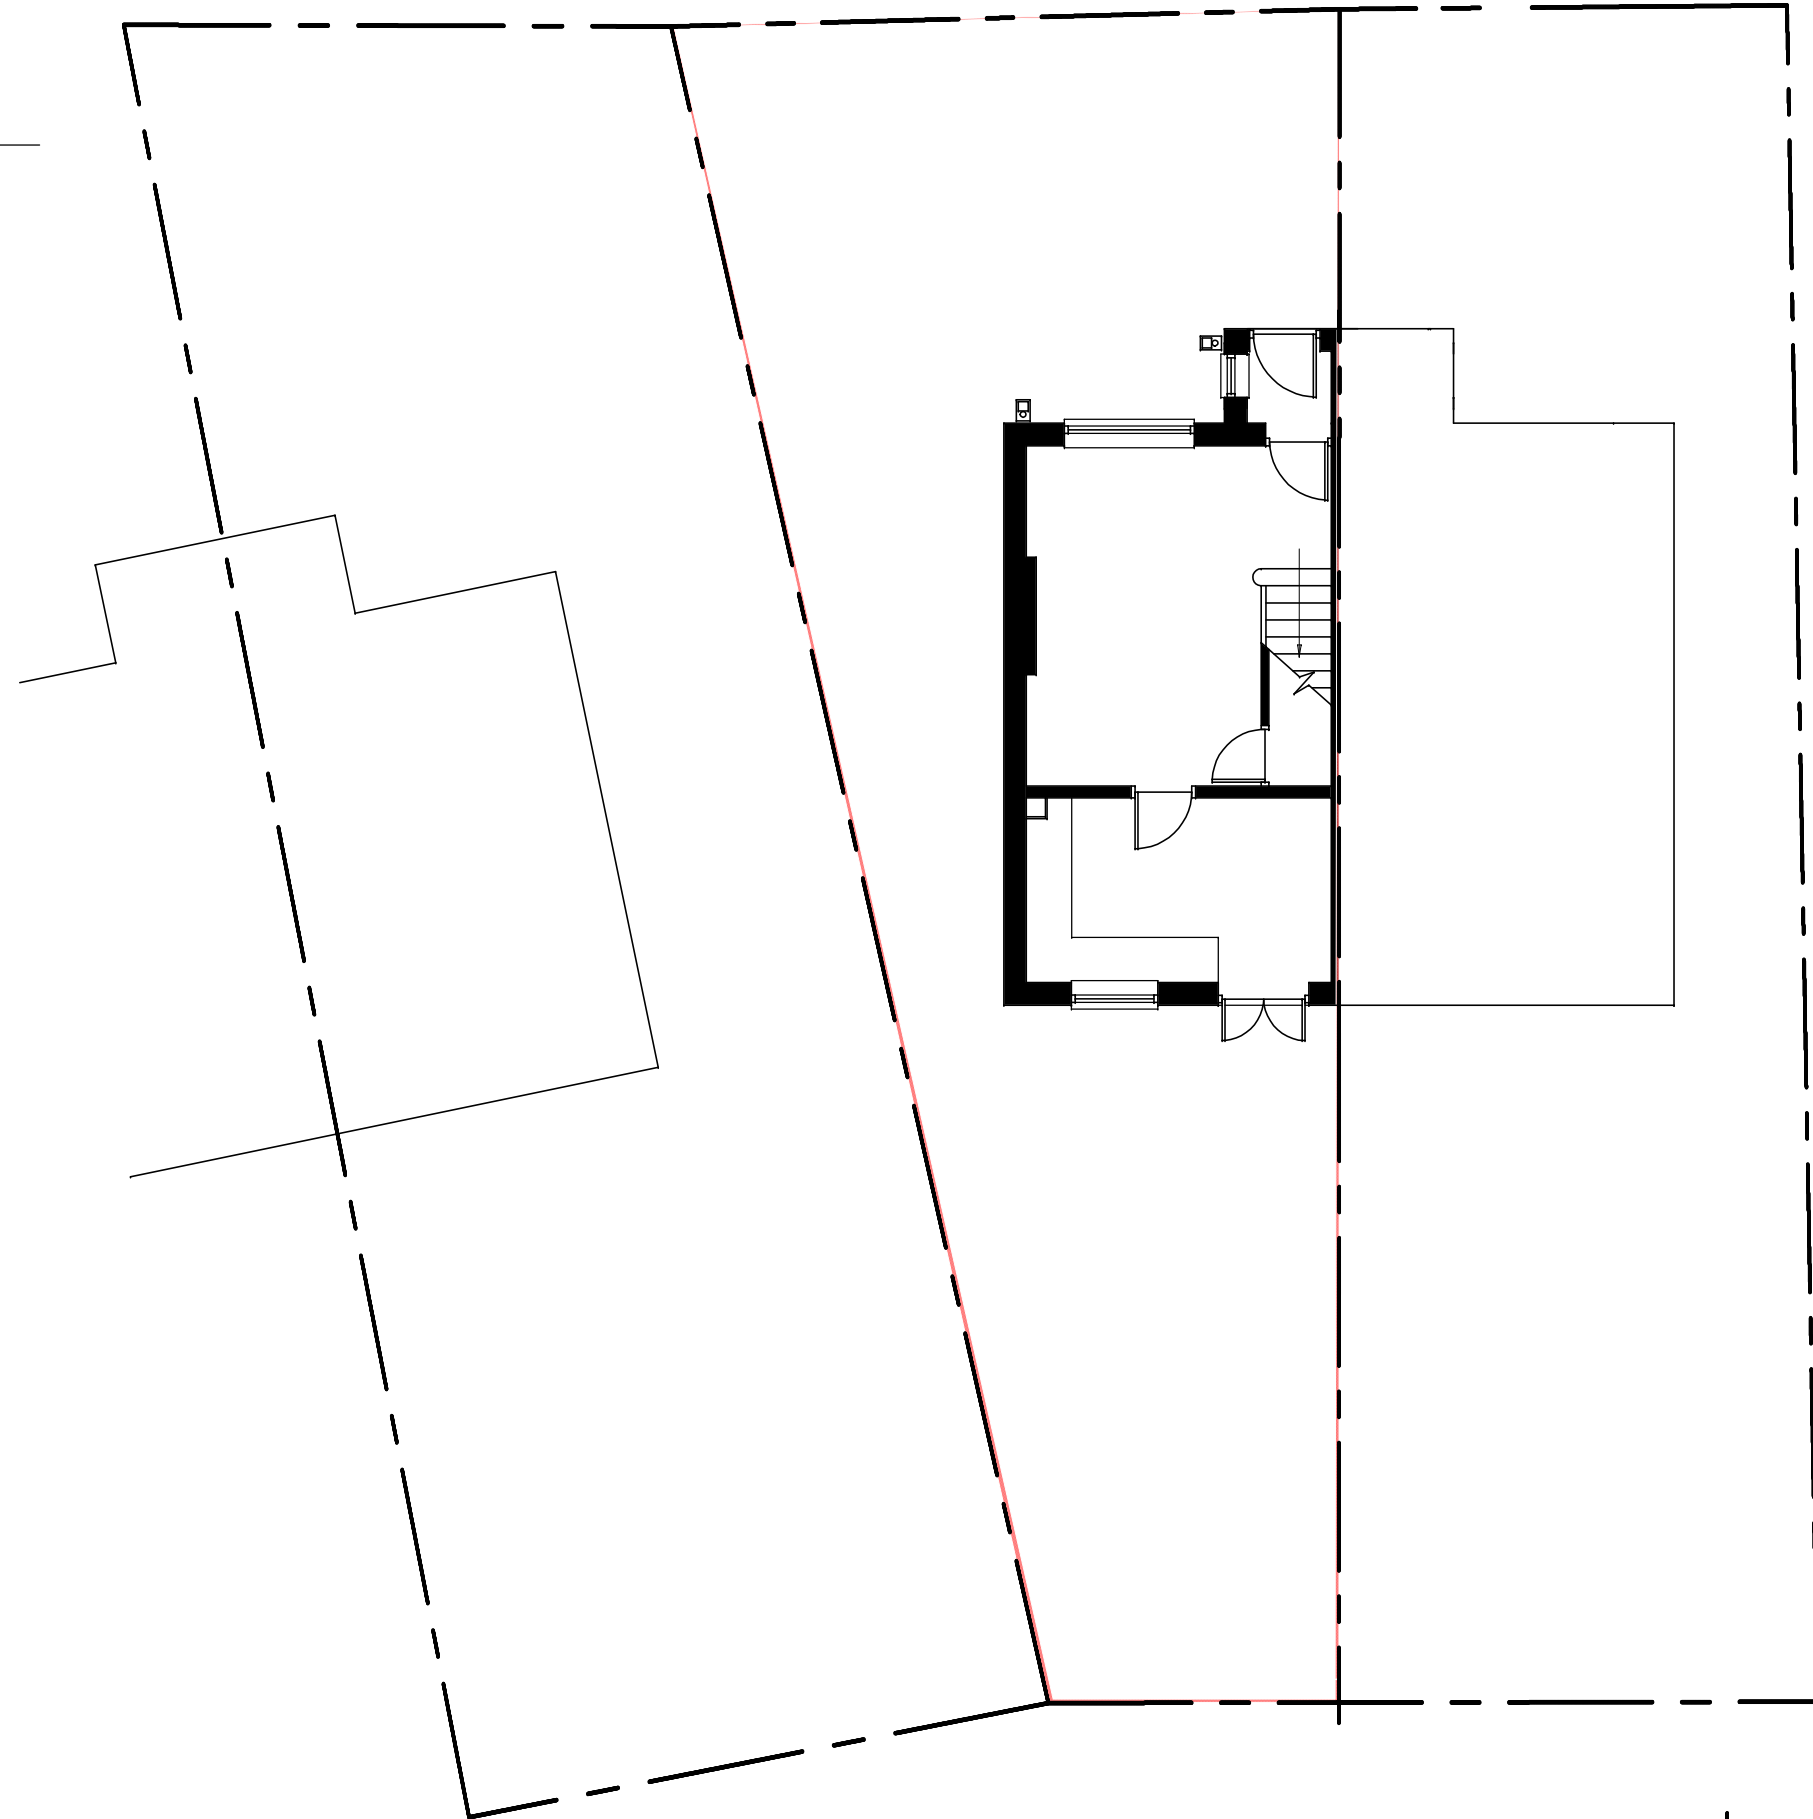


LOCATION PLAN SCALE 1:1250

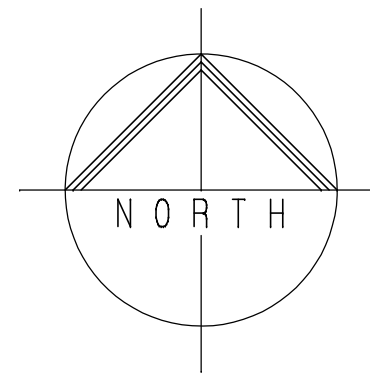

BLOCK PLAN AND GROUND FLOOR PLAN
SCALE 1:100

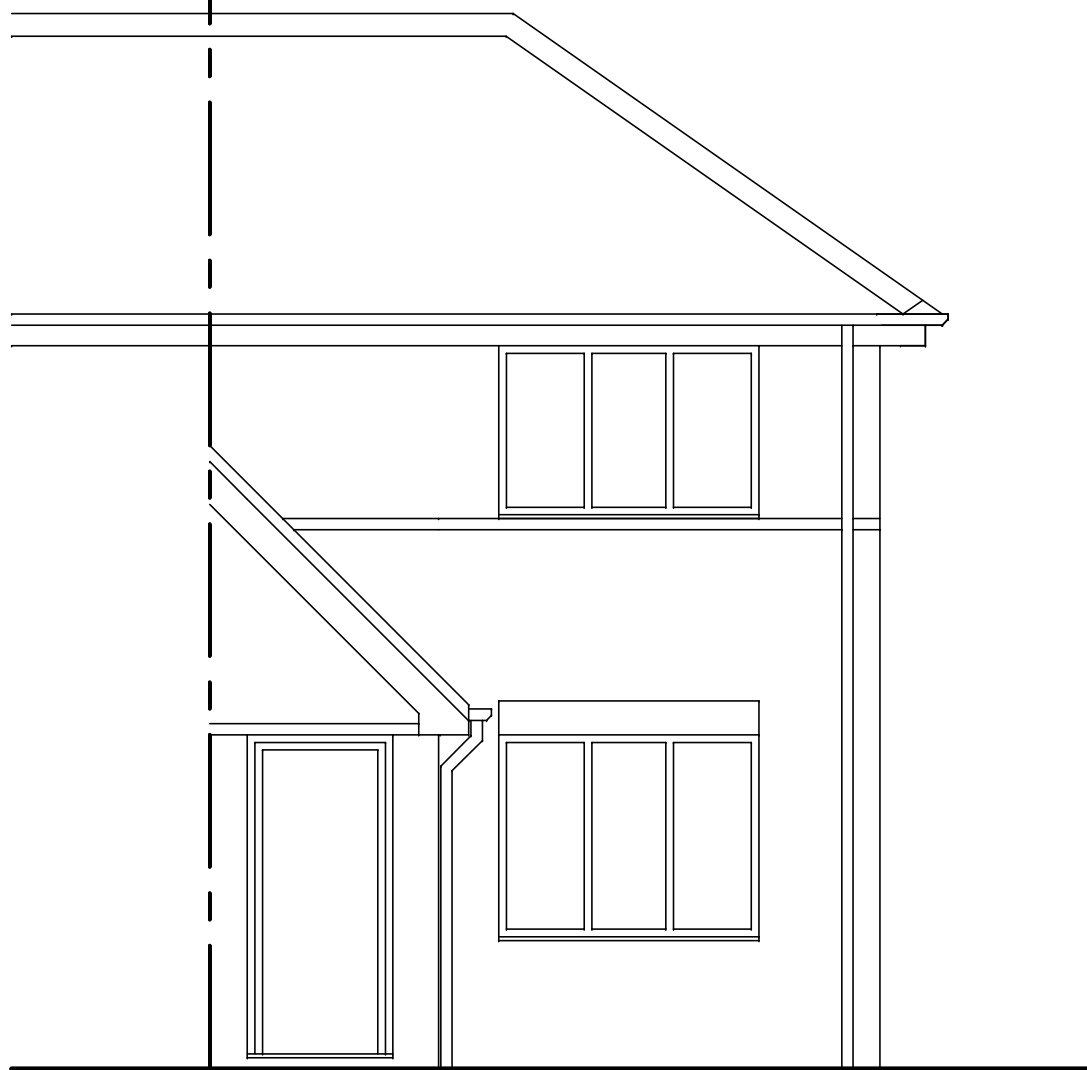

NORTH ELEVATION

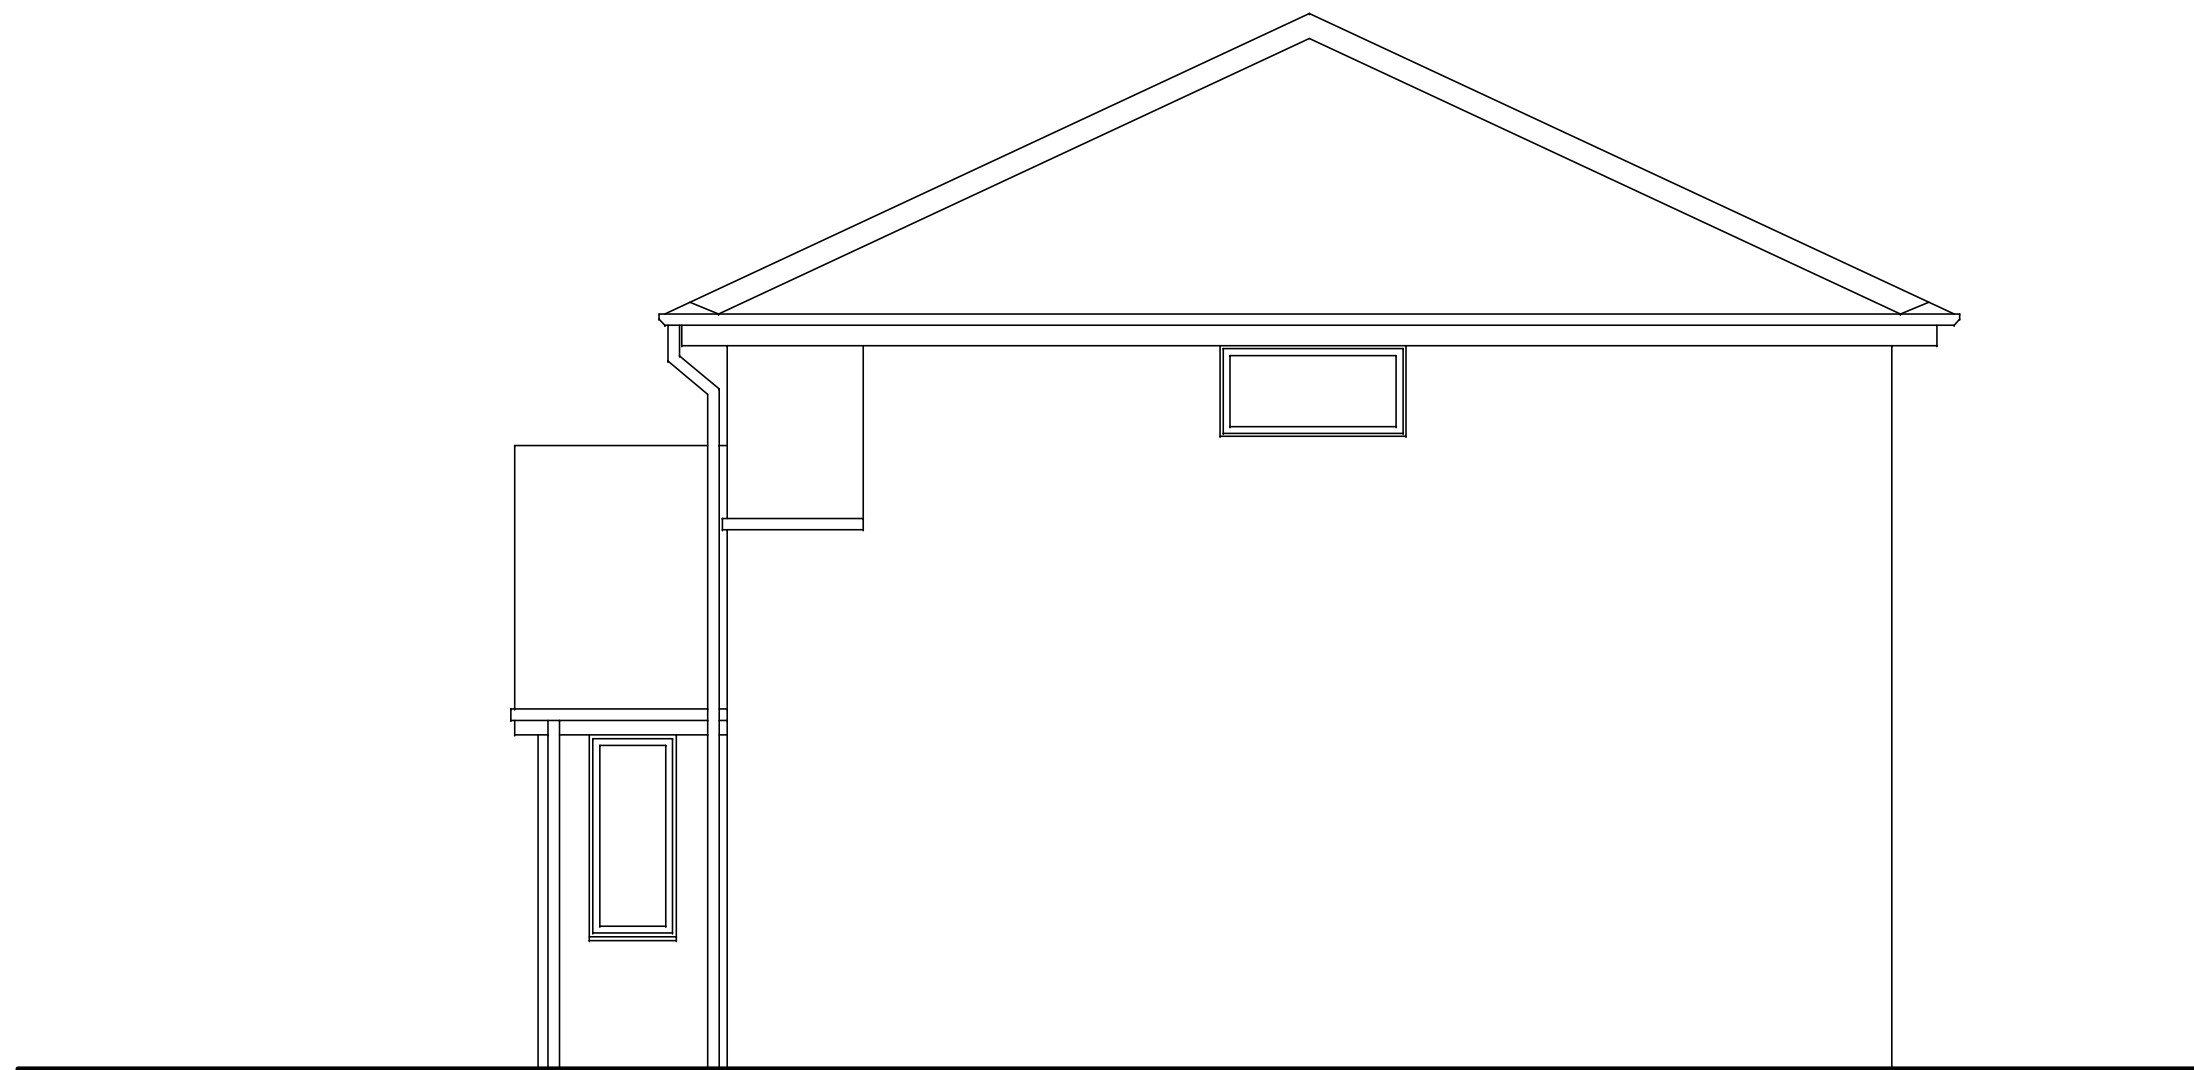

WEST ELEVATION



SOUTH ELEVATION

GARY MORRIS
7 KENDAL CLOSE,
RAINFORD WA11 7LG
Tel: 07786 362 196
E-mail: garmorris@blueyonder.co.uk
www.garymorrisedesign.com
facebook: Gary Morris Design

PROJECT: ALTERATIONS TO
EX DWELLING

CLIENT: MR. LEE BLENNERHASSETT
16 ST ANDREWS AVENUE
LIVERPOOL L12 9LU

TITLE:
EXISTING DETAILS

SCALE:	DATE:	REVISION:	DRG.No.
1:50 1:100 1:1250	SEPT 2016		LB 001