




SECTION A-A

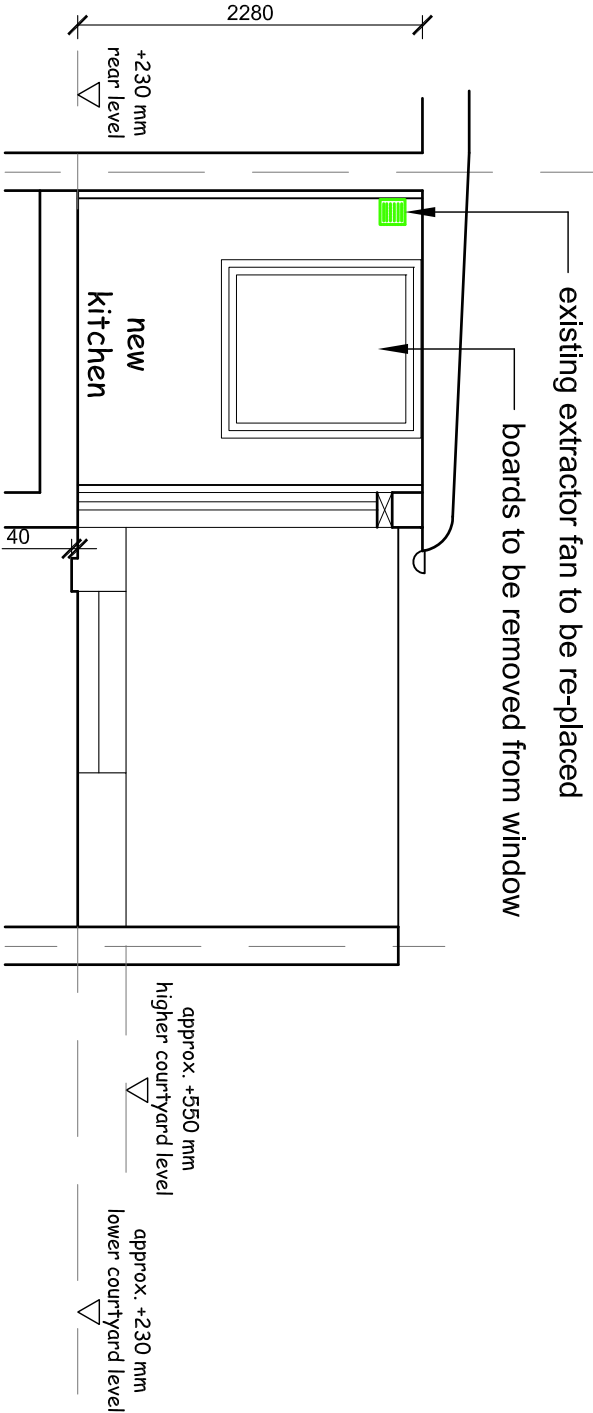

SECTION C-C

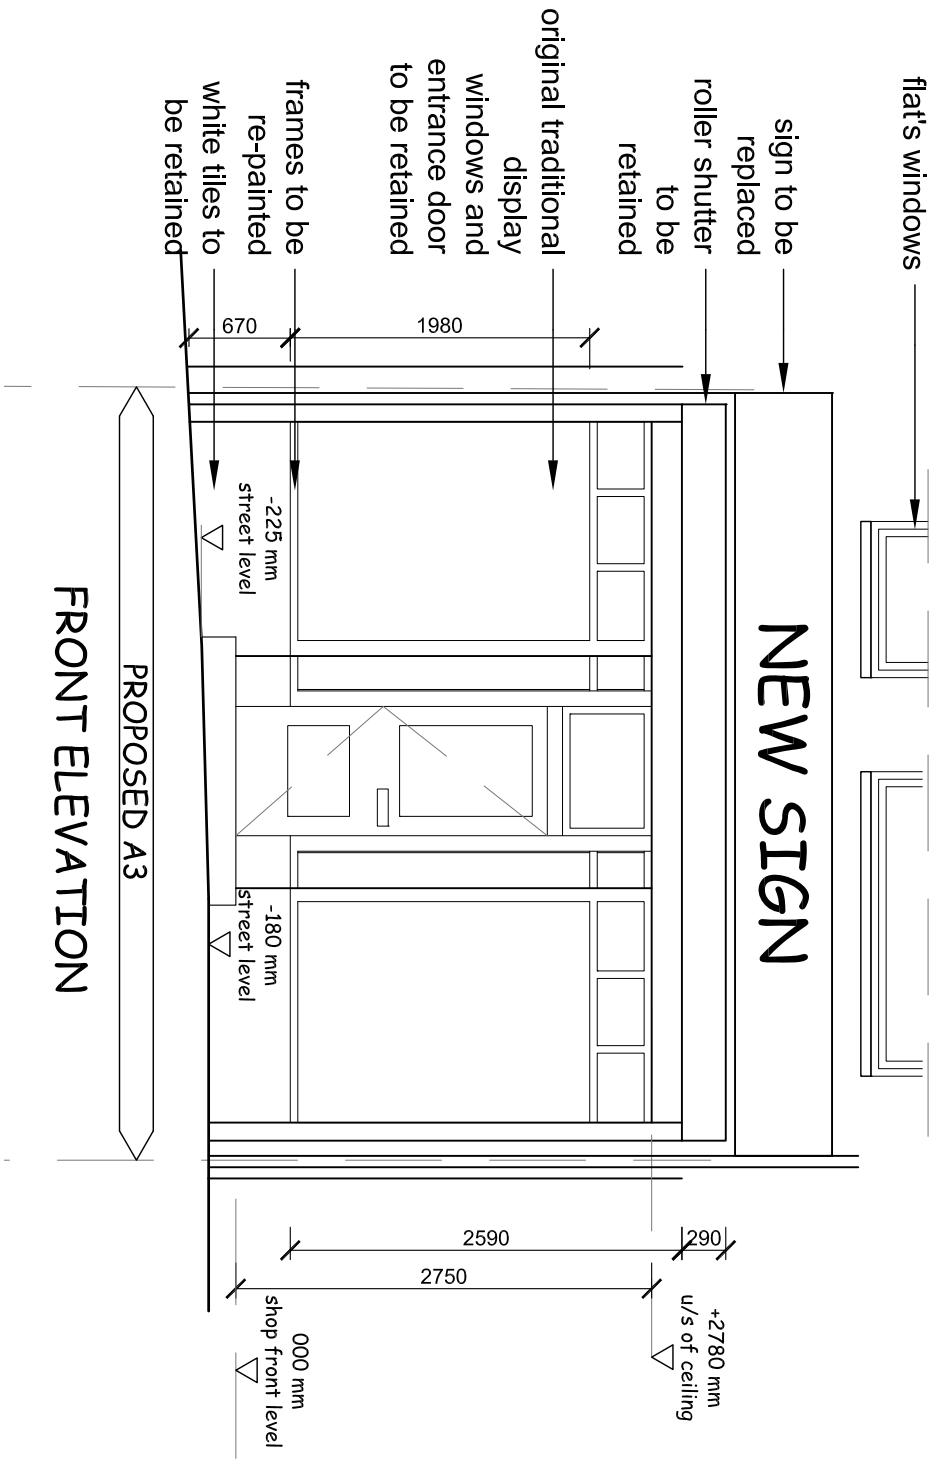

FRONT ELEVATION

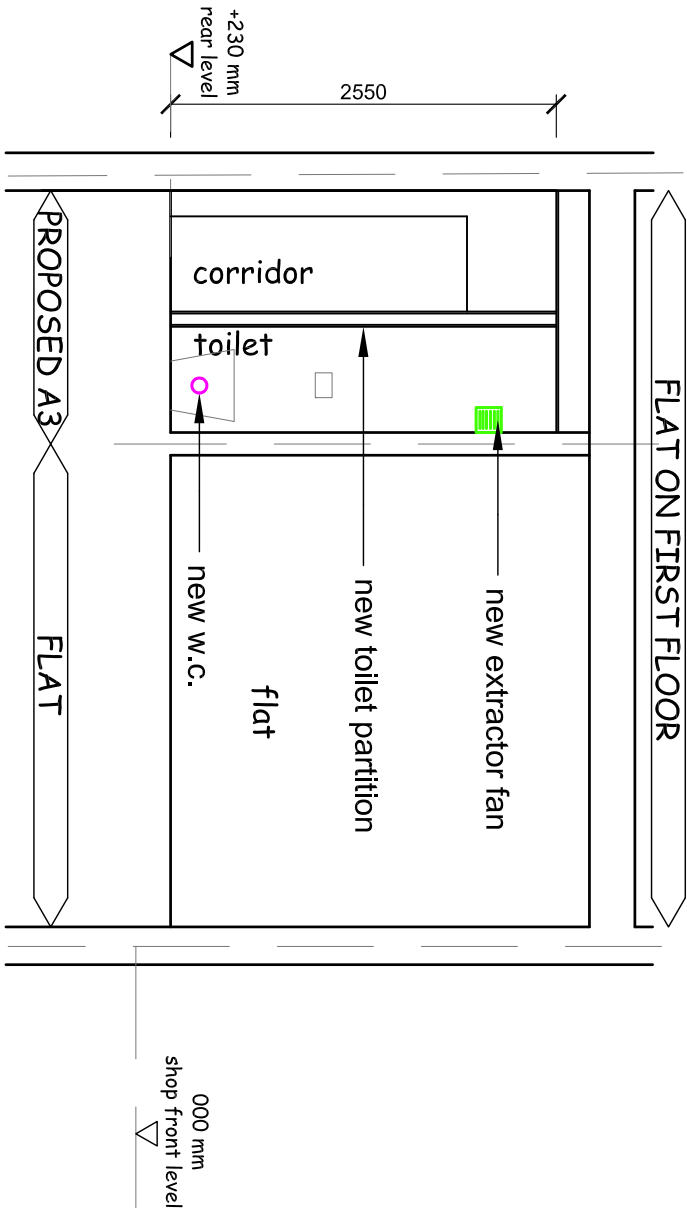

SECTION B-B

77 Garston Old Road - L19 9AD	
Change of Use from A1 to A3 - Coffee Shop	
cross sections and front elevation	PROPOSED
A3	scale 1:50
date	20-09-11
dwg	Nic 06