



Existing Fence  
Line Retained

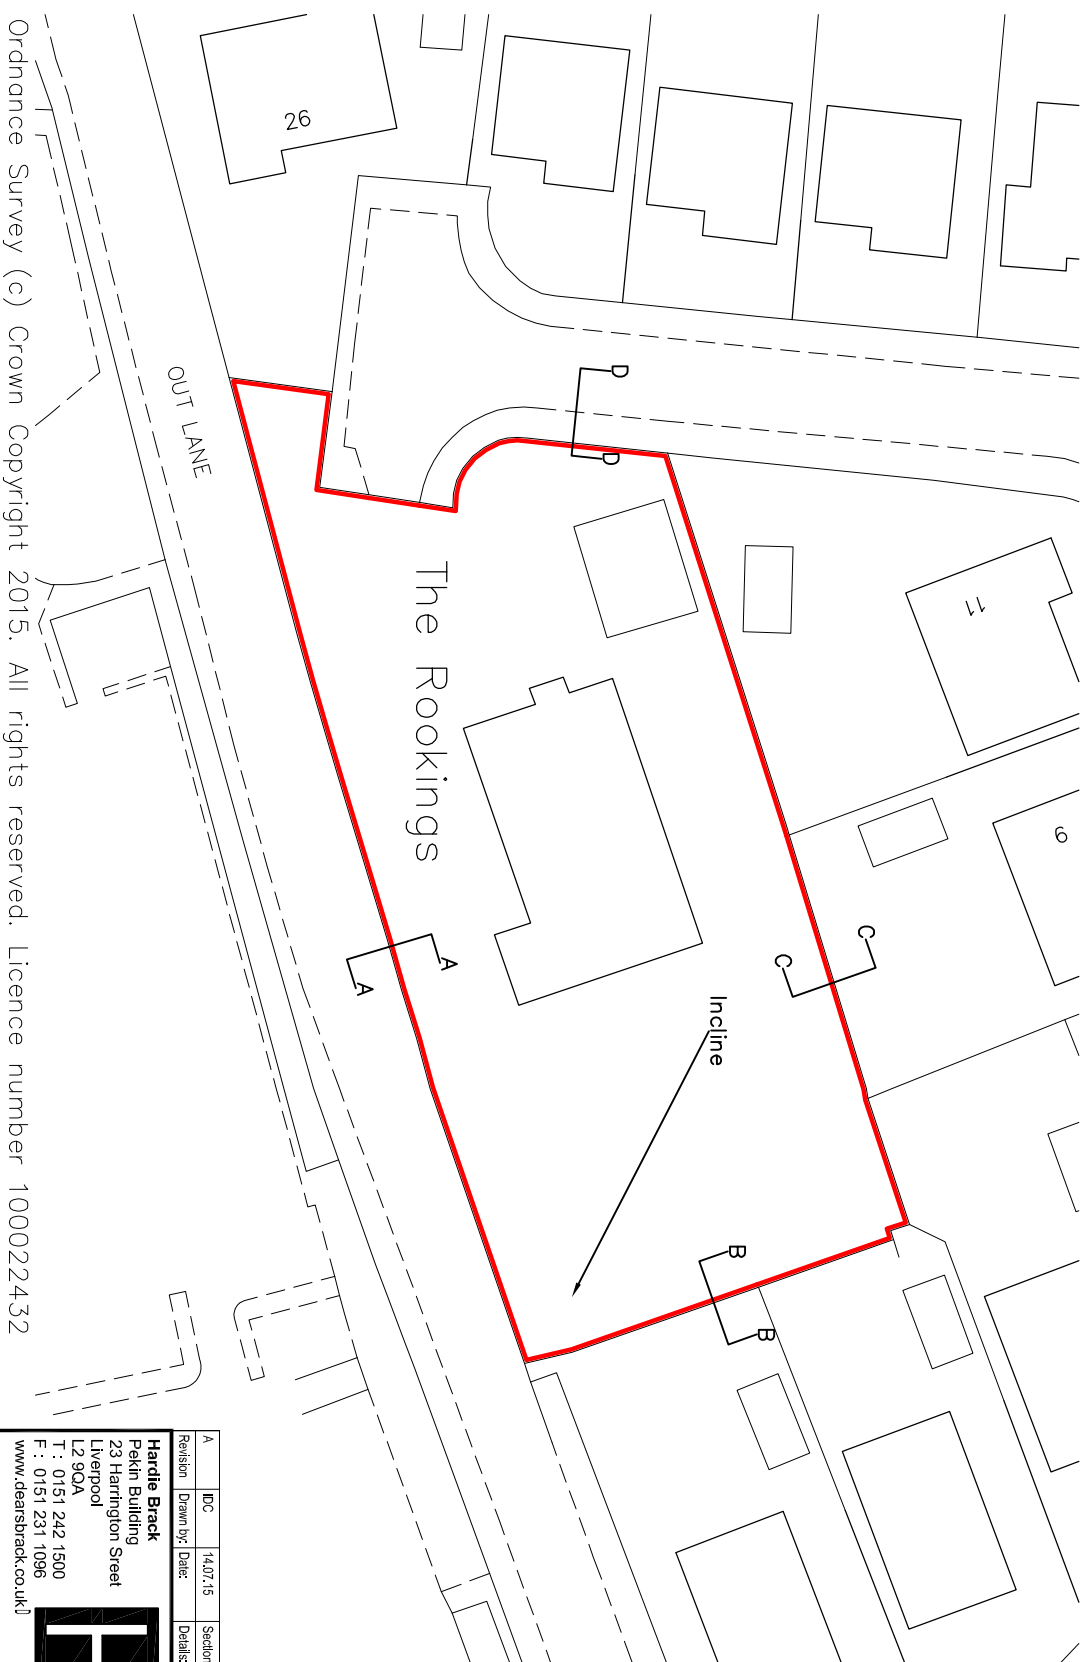

Ordnance Survey (c) Crown Copyright 2015. All rights reserved. Licence number 100022432

A	IDC	14.07.15	Section lines added		
Revision	Drawn by:	Date:			
<b>Hardie Brack</b> Peikin Building 23 Harrington Street Liverpool L2 9QA T : 0151 242 1500 F : 0151 231 1096 www.dearsbrack.co.uk					
Client: .					
Project Title: The Rookings					
Site Location: Out Lane, L25 5NN					
Drawing Title: Ordnance Survey Existing Site Plan					
Scale: 1:500 @ A4	Drawn: IDC	Date: 29.01.2015			Project No. PP14-1181