


DO NOT SCALE FROM THIS DRAWING.
ALL LEVELS AND DIMENSIONS ARE
TO BE CHECKED ON SITE AND ANY
DISCREPANCIES REPORTED TO THE
ARCHITECT PRIOR TO WORK
COMMENCING ON SITE.

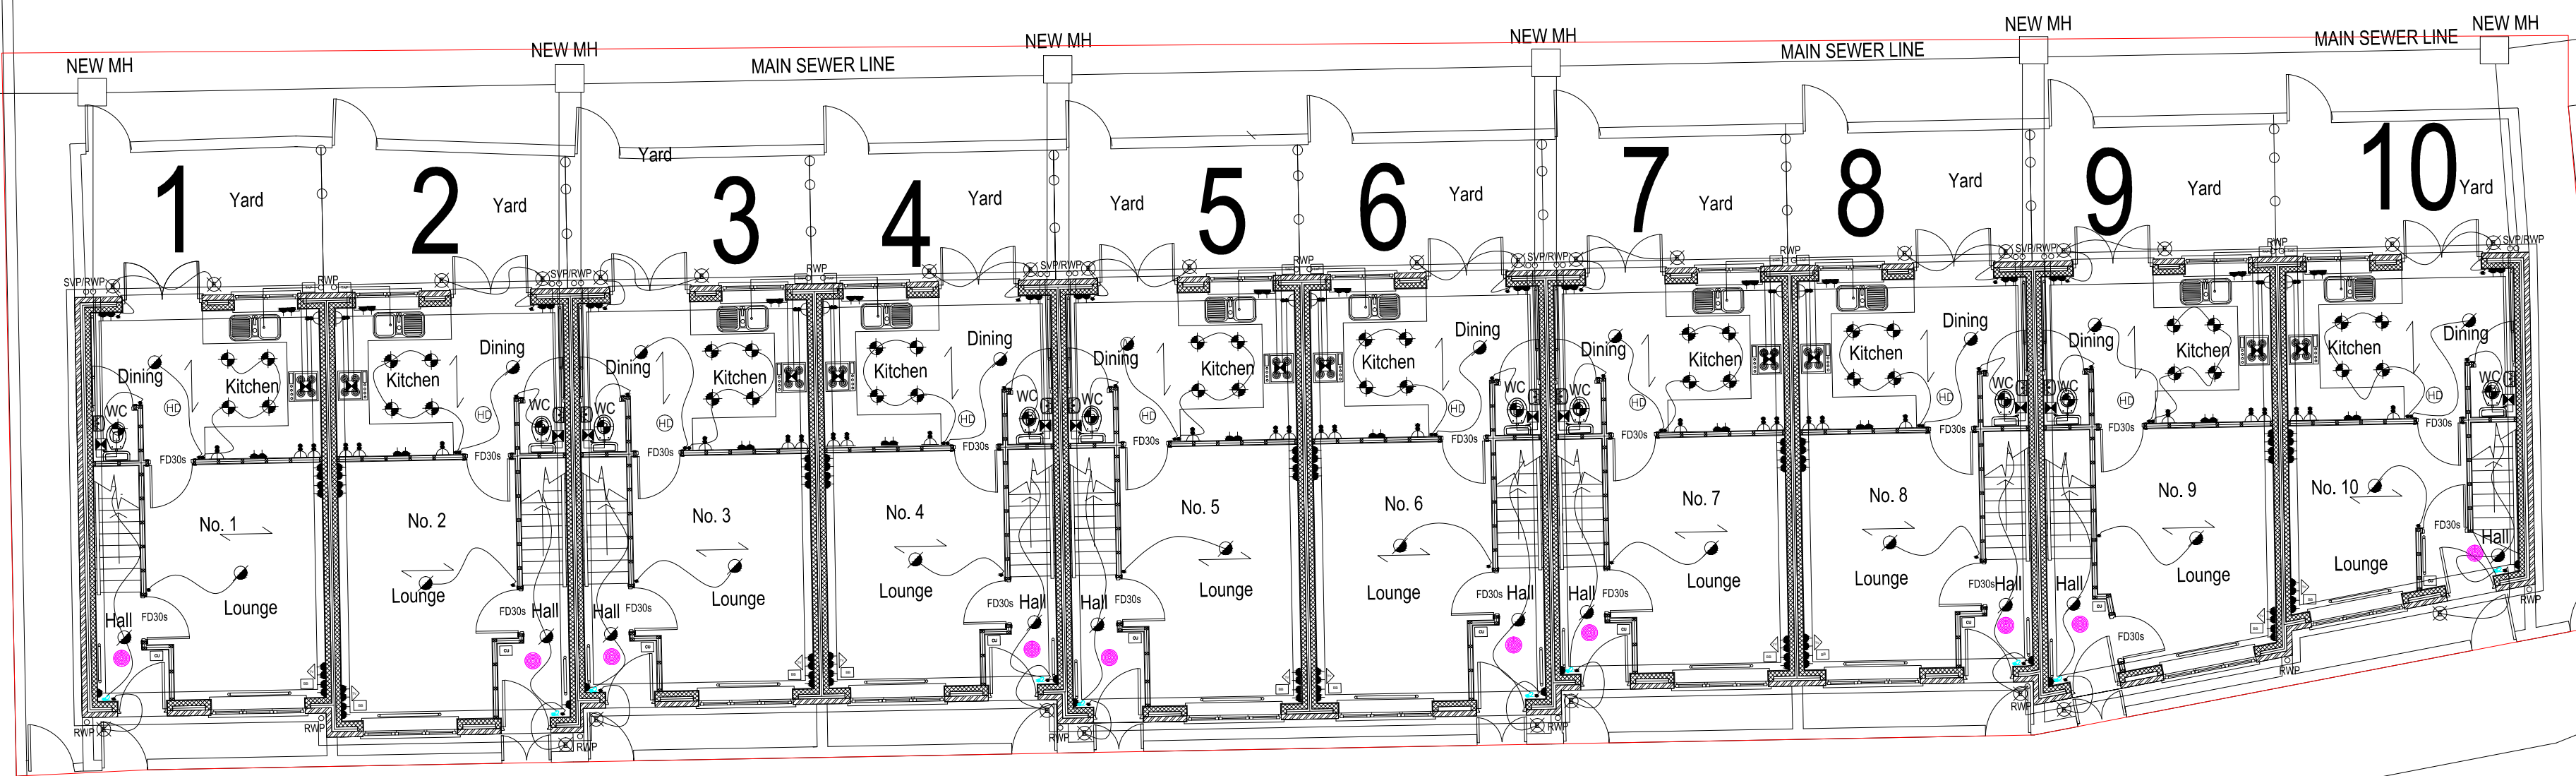

Lowndes Road

Ref.	Date	Notes
REVISIONS		

DRAWING NUMBER:	DATE:
323-BR-01	09/07/15
SCALE:	DRAWN:
1:100	FW

JOB TITLE
10x New Build Houses
Land at Lowndes Road
Tuebrook
Liverpool
L6 4DH

DRAWING TITLE
Site Plan