




Photo A (Re-instate Original Floor Finish/
Form New Cycle Store)

Photo Gym Entrance


Photo Coffee Shop

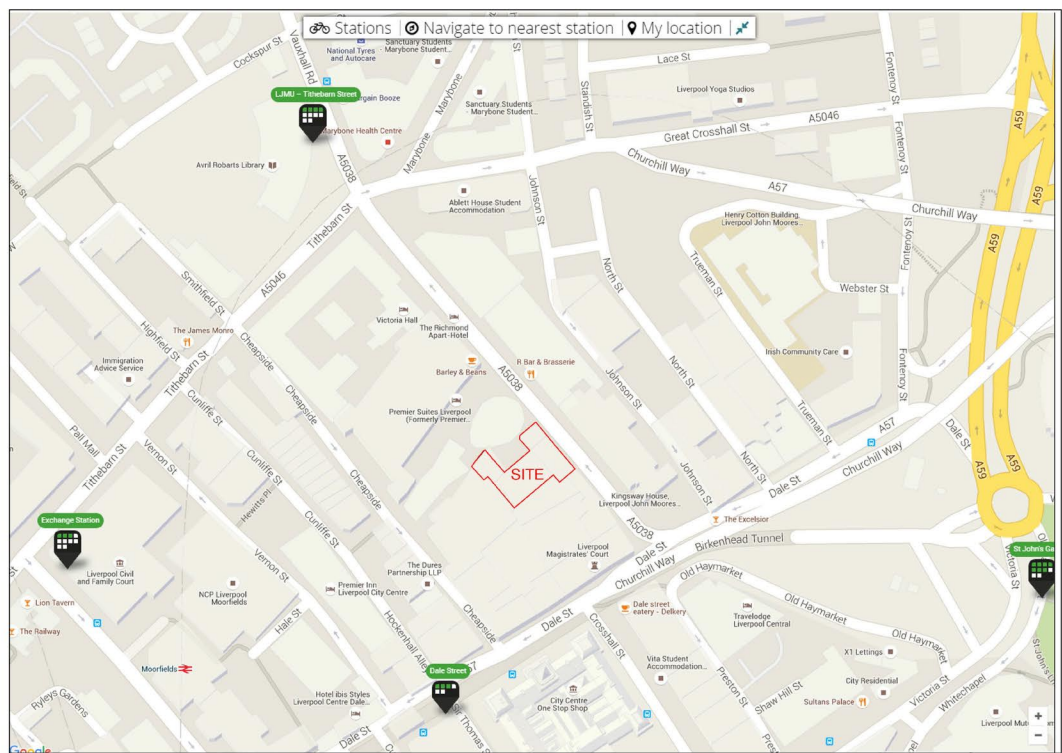


Liverpool City Bikes Map
(Available Locations: Dale Street, LJMU Tithebarn Street, Exchange Station, St. John's Gardens)



Photo B (New Ramped Access to be provided)

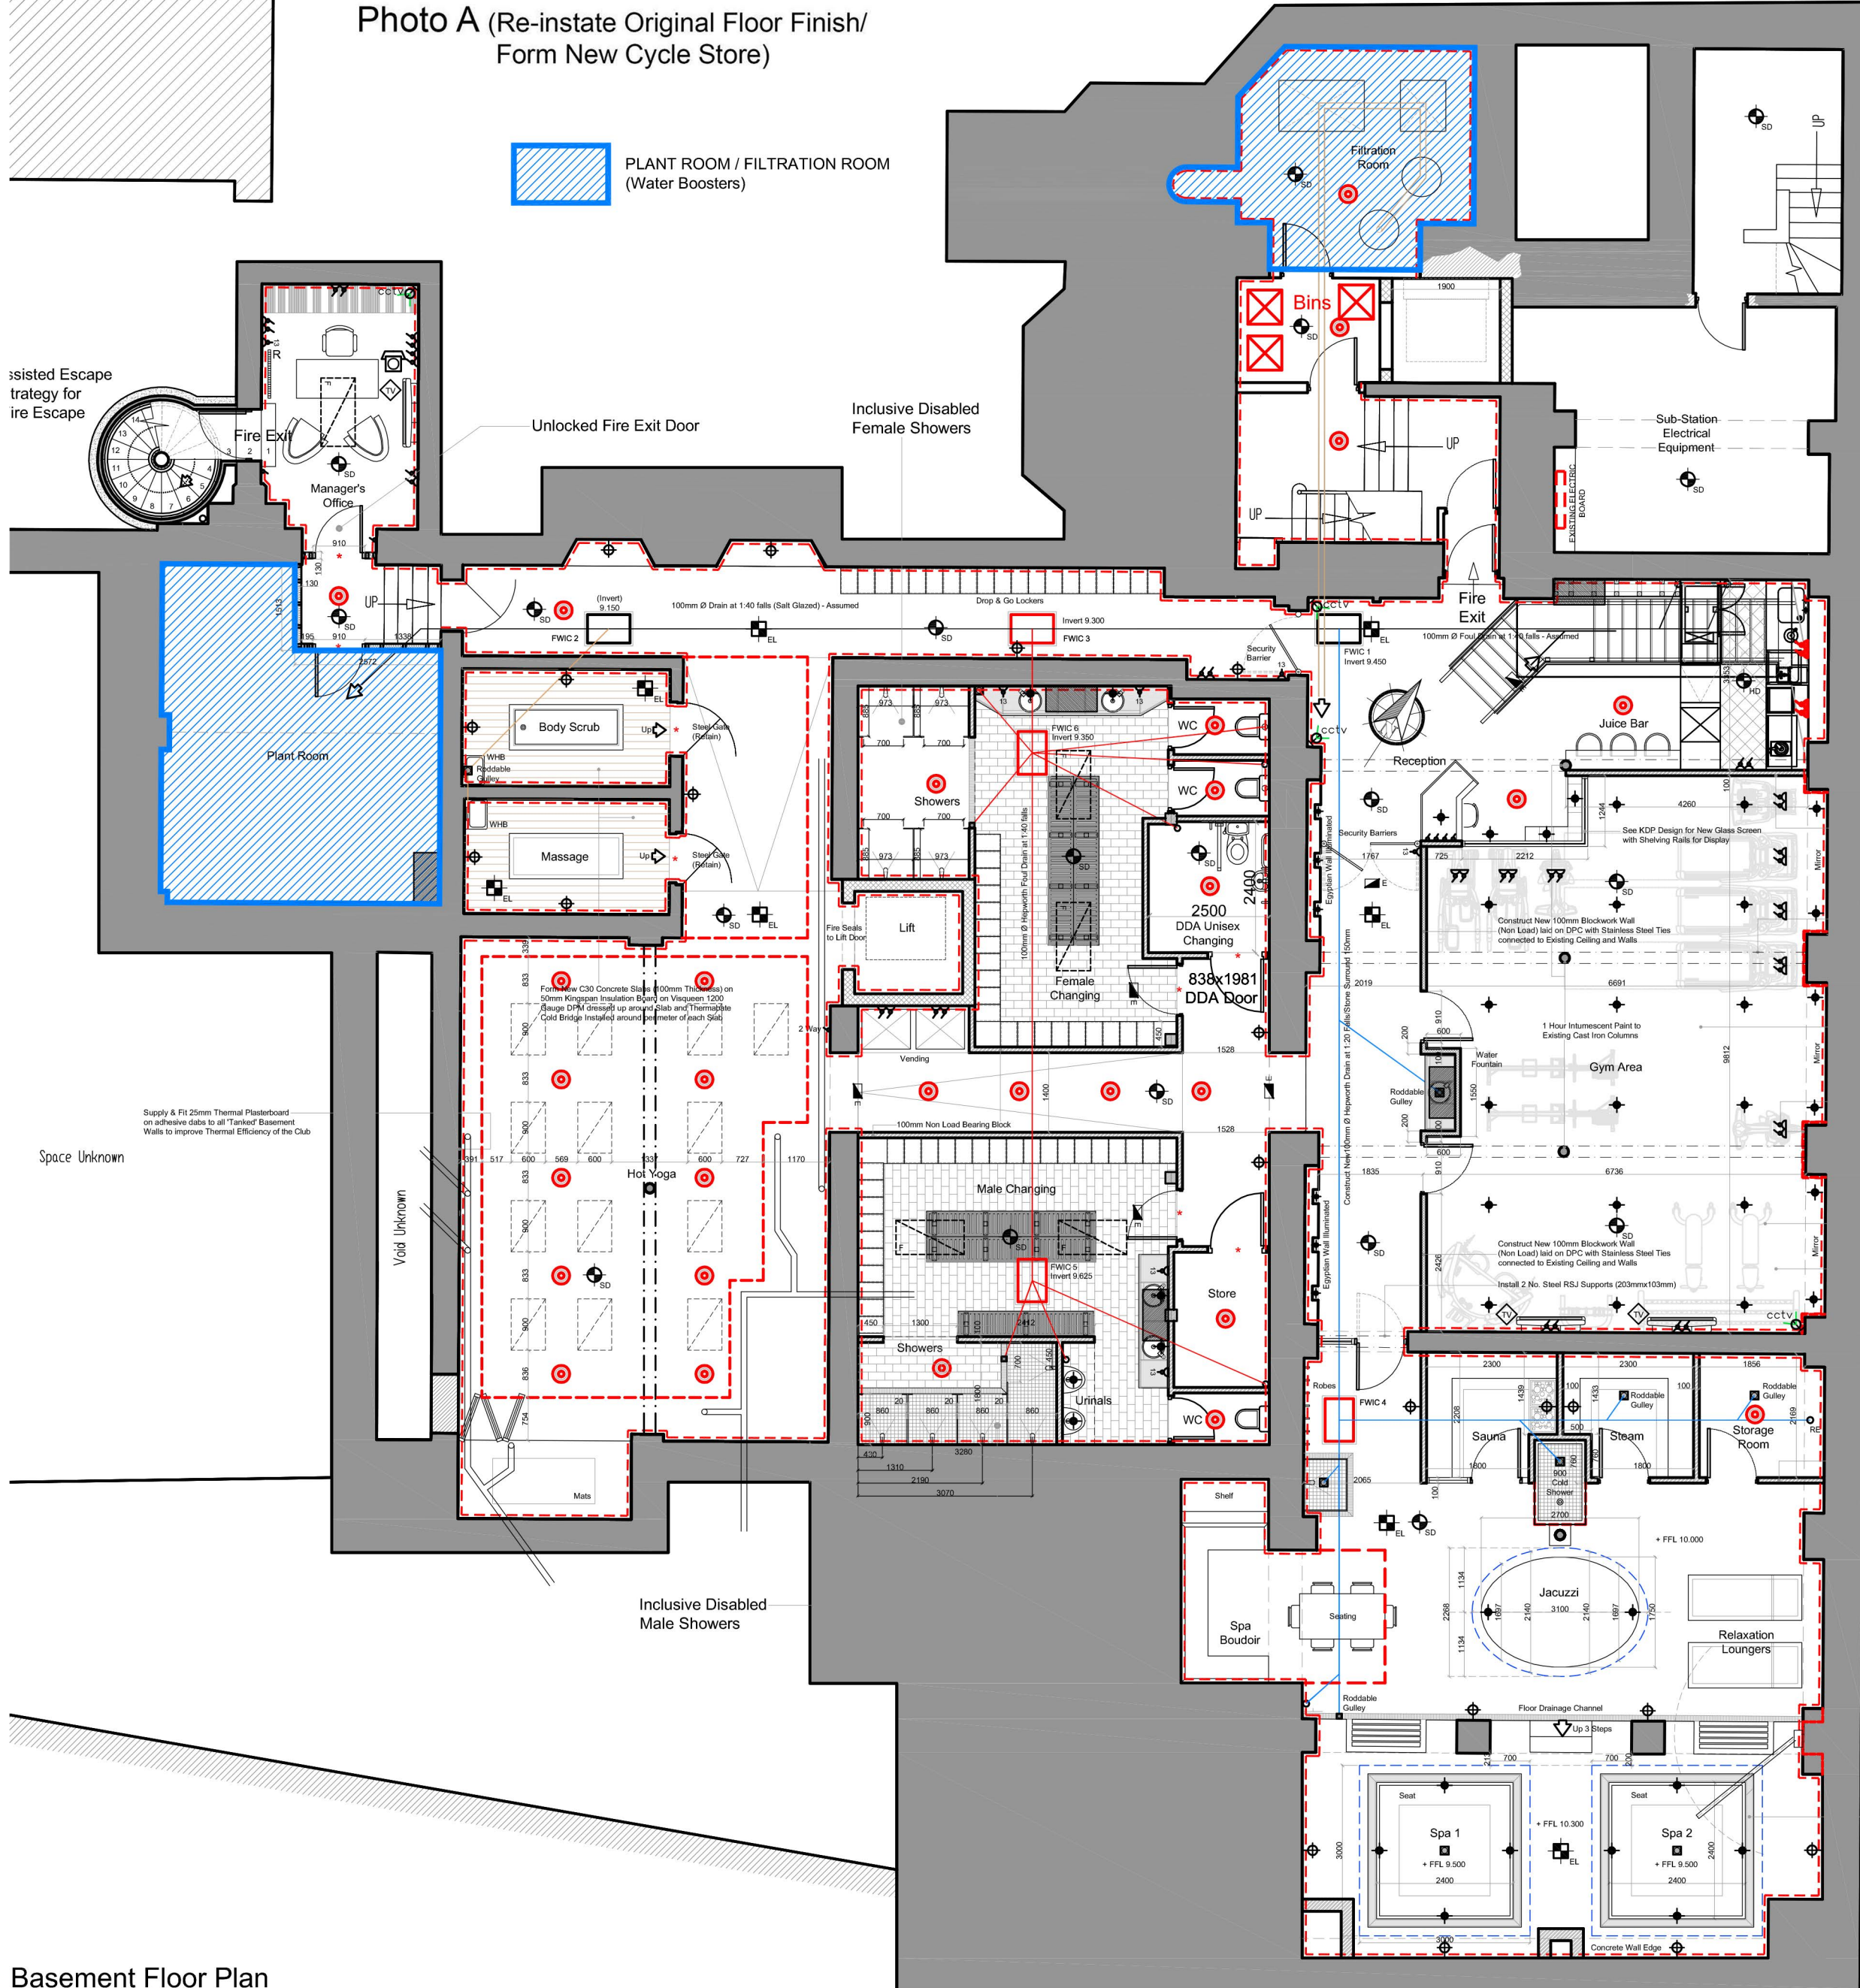

Basement Floor Plan
Scale 1:100

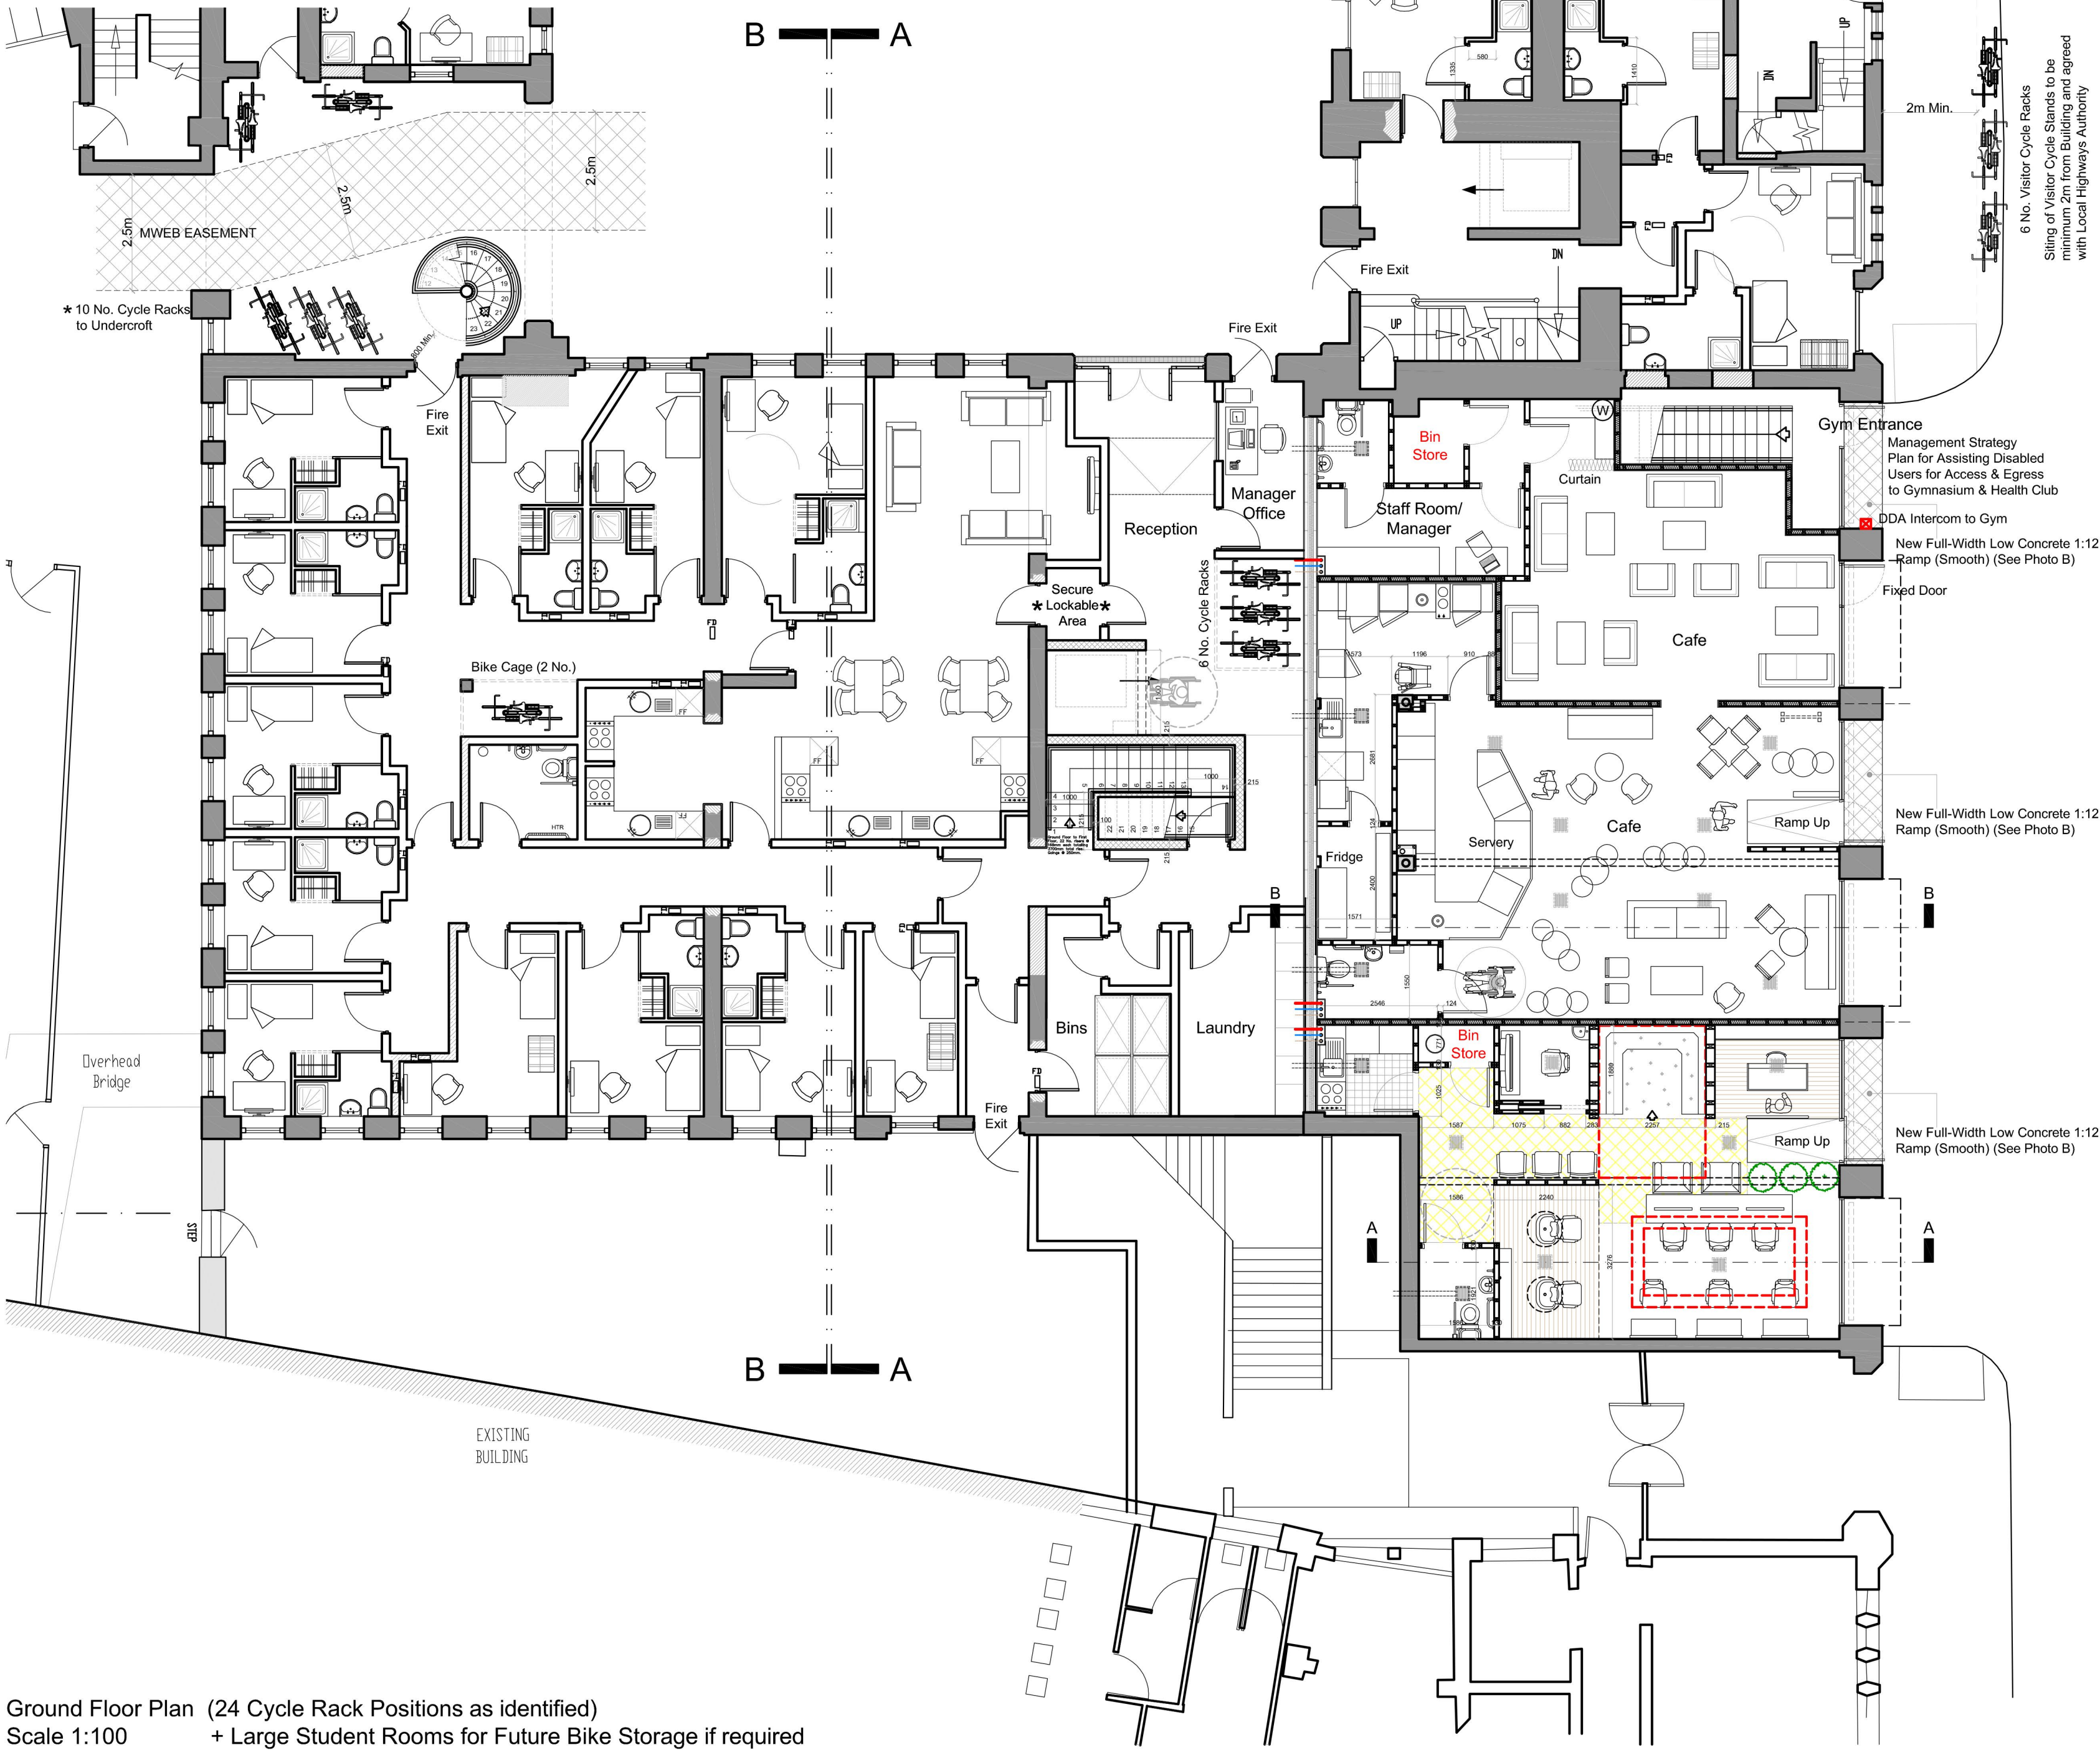

Ground Floor Plan (24 Cycle Rack Positions as identified)
Scale 1:100 + Large Student Rooms for Future Bike Storage if required