


REVISION NOTES		
Revision	Date	Description
A	20/12/19	Adjustment to red line

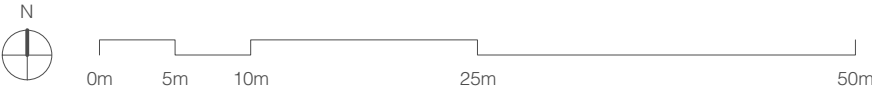

**Additional Notes**  
Copyright of this drawing belongs solely to DK-Architects

**ISSUED FOR:**  
**PLANNING**

**DK-Architects**  
26 Old Haymarket Liverpool L1 6ER  
T: 0151 231 1209 E: mail@dk-architects.com  
F: 0151 227 2053 W: www.dk-architects.com

Job: 1282  
Client: Zip World  
Drawing Title: Library Site Plan  
Date: 16/12/2019  
Drawing no: 1000 revision: A  
Scale: 1:500 @A1  
Drawn: TL