


REVISION NOTES		
Revision	Date	Description
A	20/12/19	Adjustment to red line

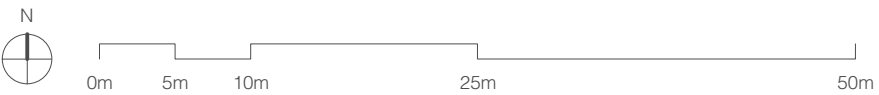

Additional Notes
Copyright of this drawing belongs solely to DK-Architects

ISSUED FOR:

PLANNING

DK-Architects

26 Old Haymarket Liverpool L1 6ER
T: 0151 231 1209 E: mail@dk-architects.com
F: 0151 227 2553 W: www.dk-architects.com

Job: 1282
Client: Zip World
Drawing Title: St. John's Tower Site Plan
Date: 16/12/2019
Drawing no: 1004 revision: A
Scale: 1:500 @A1
Drawn: TL