



Ground Floor Plan as Existing

Scale 1:100 @ A1

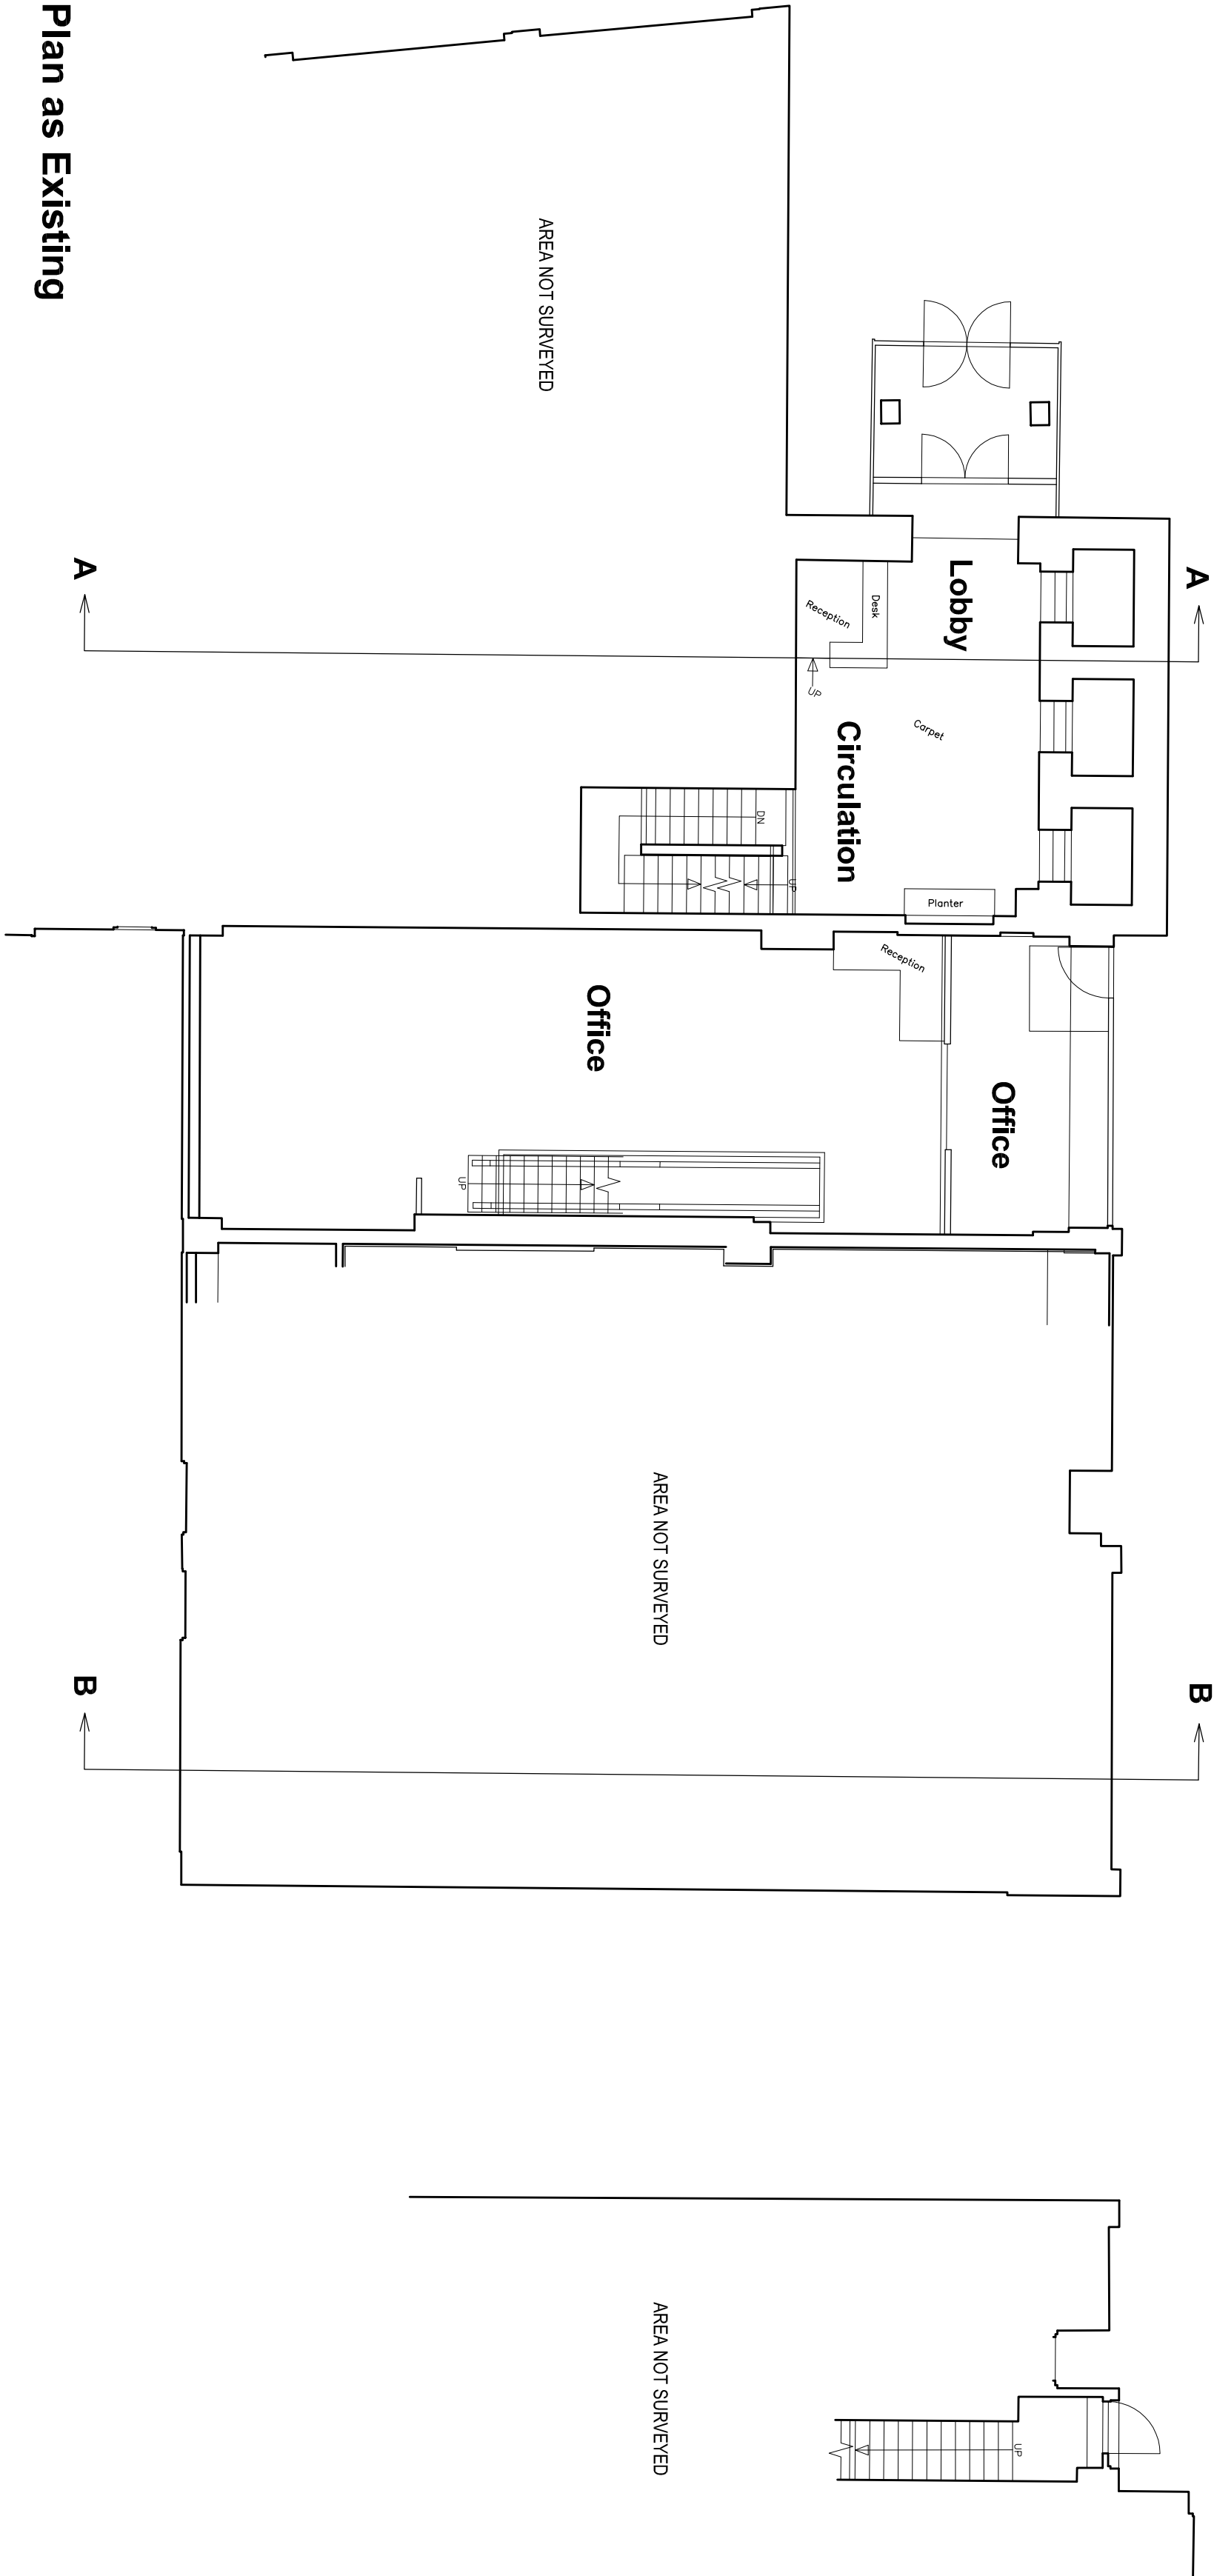

Mezzanine Floor Plan as Existing

Scale 1:100 @ A1

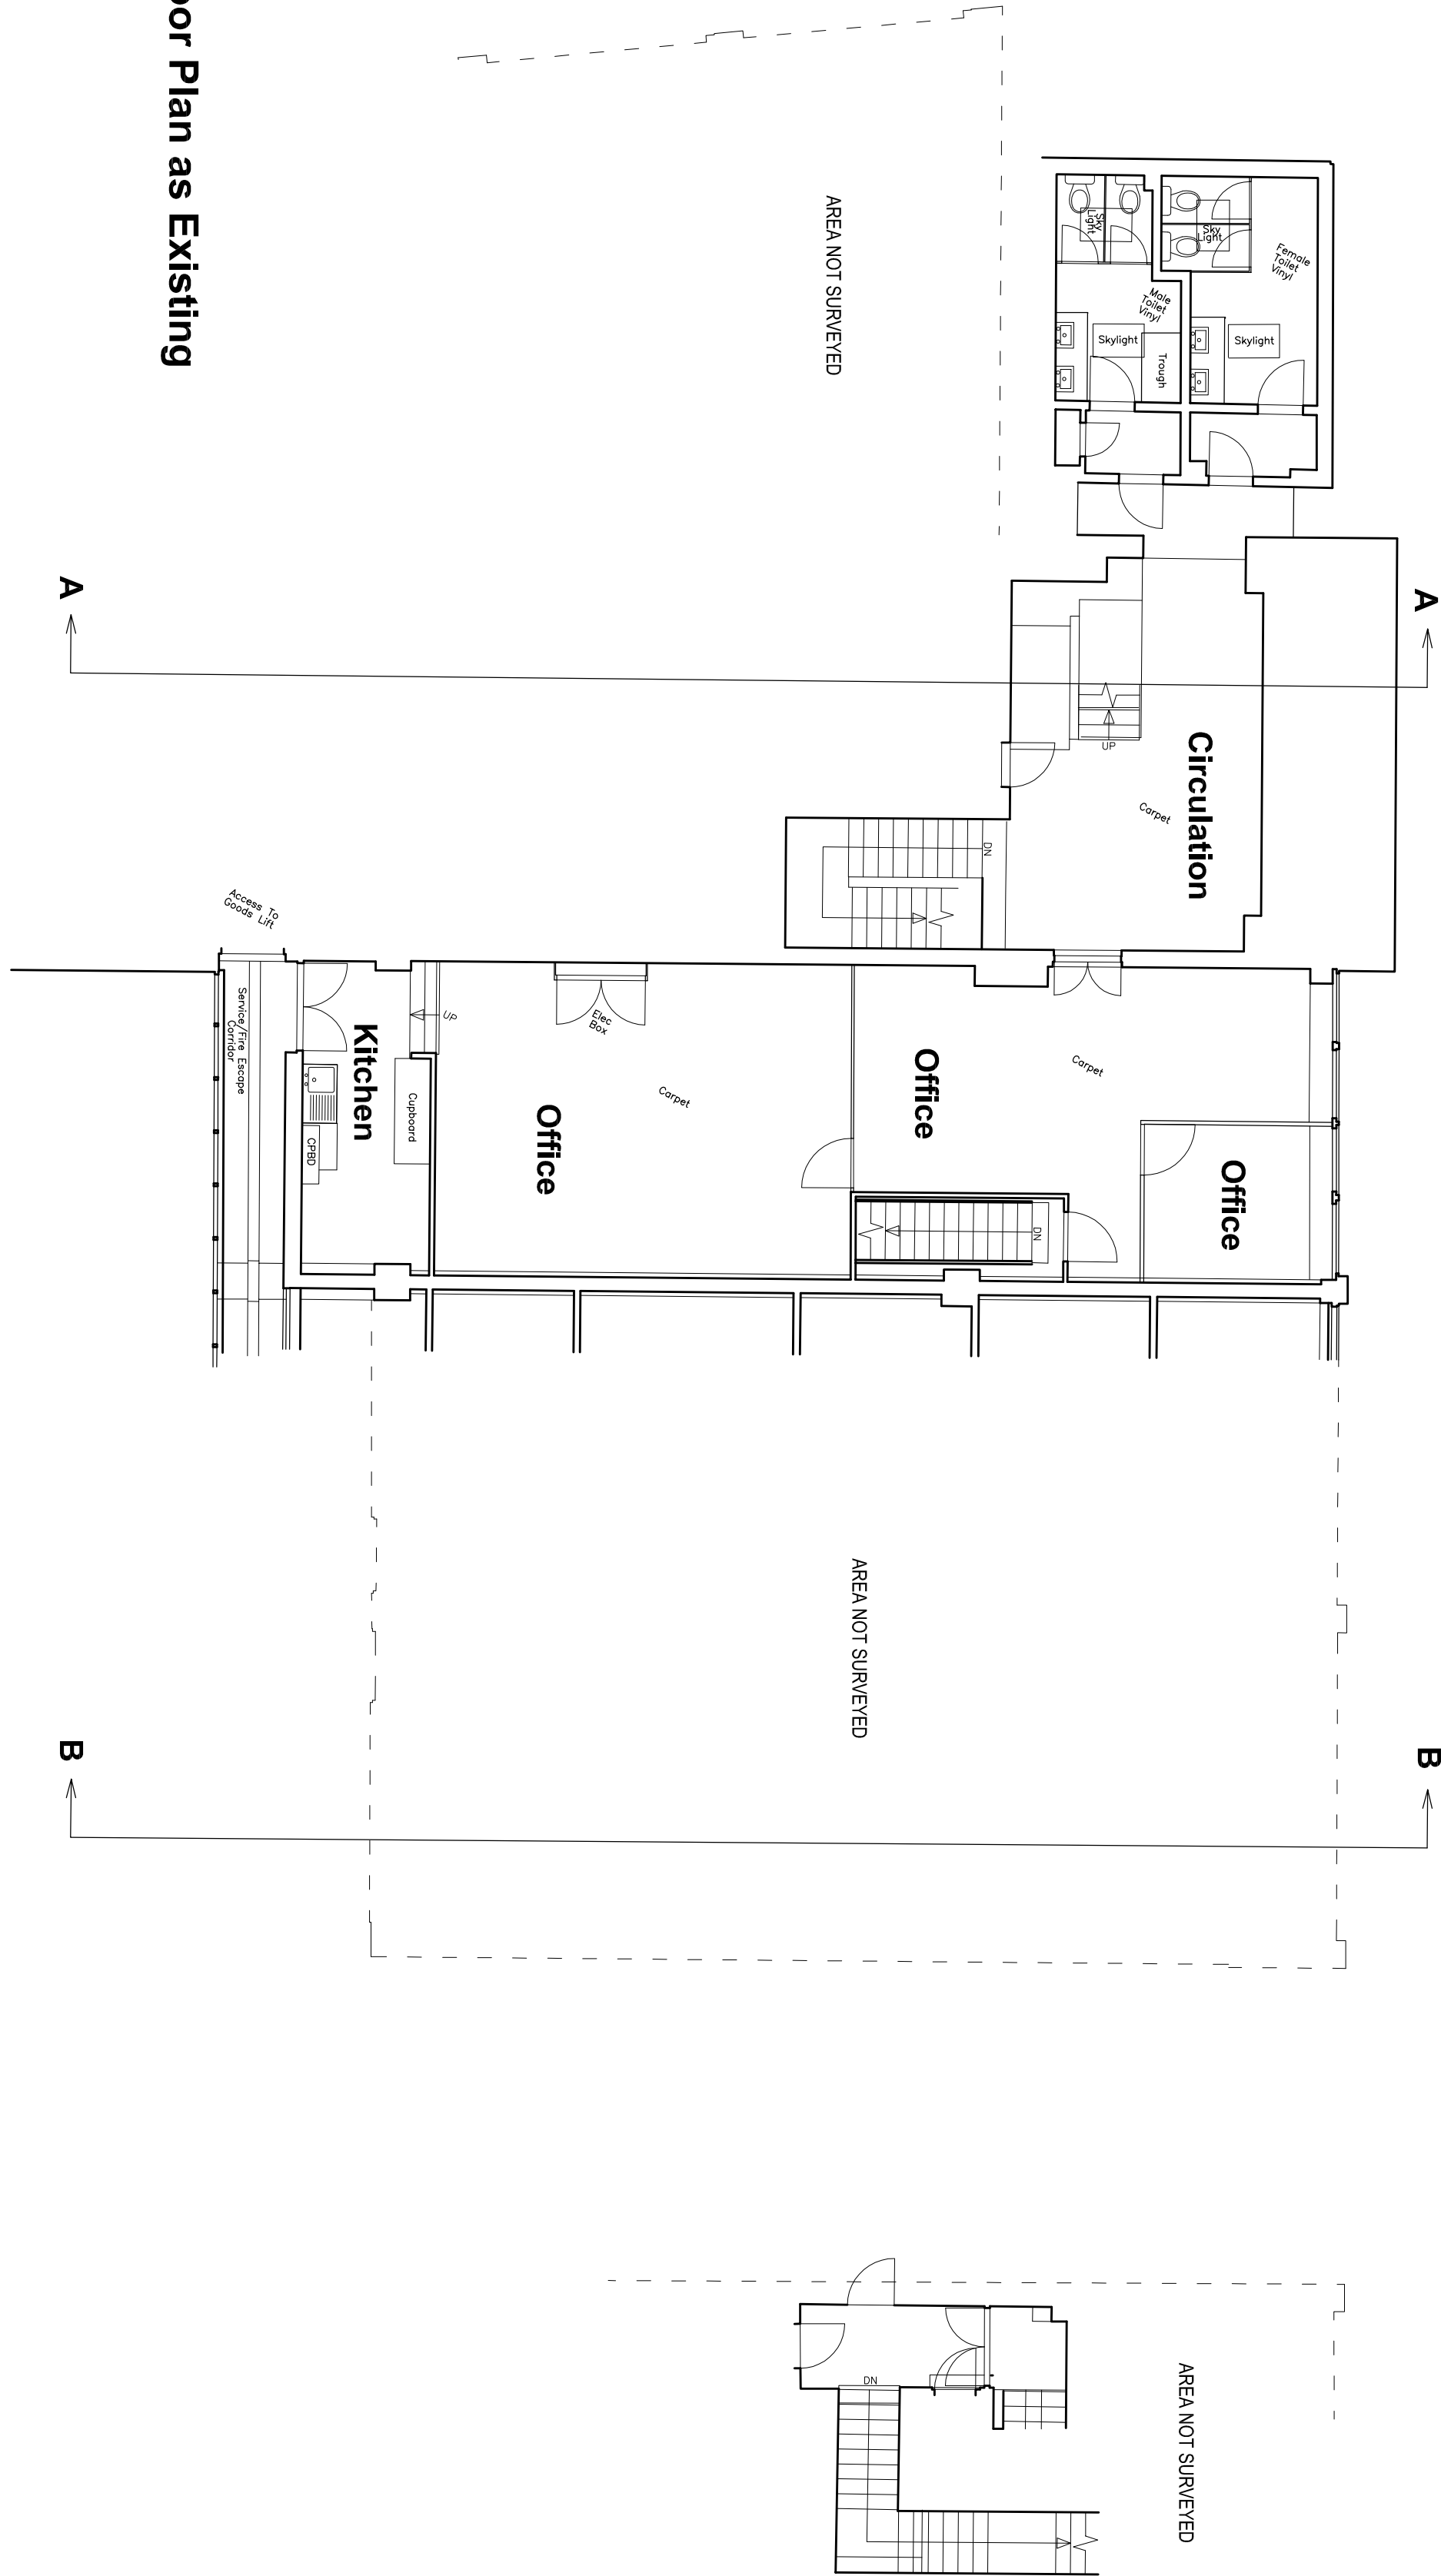

ISSUED FOR PLANNING

REVISION	DATE	DRAWN	CHECKED	DESCRIPTION	SCALE	DATE
1	28/10/2010	AS	Sited	@ A1	28/10/2010	
2	28/10/2010	HW	HW	HW	HW	
3	28/10/2010	HW	HW	HW	HW	
