



SOUTH ELEVATION

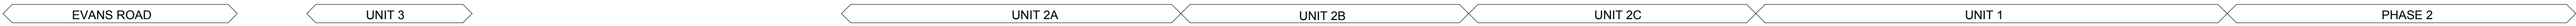

WEST ELEVATION

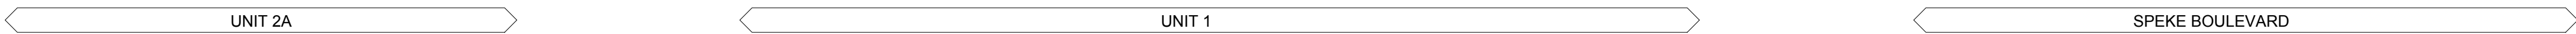

EAST ELEVATION



0 5 10 20m
Scale 1:300

Bracewell Stirling

38 WALKER TERRACE, TILLCOUNTRY, FK13 6EF
TEL: 01259 750301 FAX: 01259 752365
5 NESS BANK, INVERNESS, IV2 4SF
TEL: 01463 233760 FAX: 01463 233785

FORMER RAYWARE SITE
SPEKE BOULEVARD, LIVERPOOL
TJ MORRIS LTD

CONTEXTURAL ELEVATIONS

SCALE 1:300 DATE 2016/03/18 BY jpc
PLANNING DWG SIZE A1

DWG NO 4098 / AL(0)008 REV