


Existing Site Plan

Scale: 1:500 @ A1

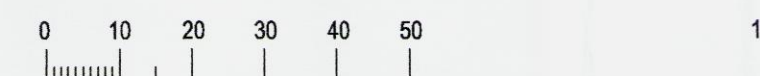

- Notes:
1. All boundaries, dimensions and levels are to be checked on site before construction and any discrepancies are to be reported to the Architect.
  2. Partial Service: Any discrepancies with site or other information is to be advised to the Architect and direction or approval is to be sought before the implementation of the detail.
  3. Block site plans are reproduced under license from Ordnance Survey.
  4. Do not scale this drawing.
  5. For the purpose of coordination, all relevant parties must check this information prior to implementation and report any discrepancies to the Architect.

**Site Address :**  
**Retail Unit 3A,**  
**Building 5A**  
**16 Manesty's Lane**  
**Liverpool**  
**L1 3DL**

09A 1941

14 SEP 2009

|         |          |   |           |
|---------|----------|---|-----------|
| A       | 19.08.09 | 1. Status changed to 'C' - Contract / Construction. | JB        |
| Rev. No | Date     | Revision  | Drawn by: |

|            |                                       |
|------------|---------------------------------------|
| Client:    | <b>ADVERT<br/>CONSENT</b>             |
| Habitat UK |                                       |
| Project:   | Liverpool One<br>Unit 3A, Building 5A |
| Drawing:   | Existing Site Location Plan           |

|   |   |                             |
|---|---|-----------------------------|
| <b>L&amp;H</b>                                      | Architecture: Nottingham<br>Hazlemont House,<br>11 Gregory Boulevard,<br>Nottingham, NG7 6LB<br>Tel: 0115 962 9000 Fax: 0115 962 9001<br>web: www.lewishickeynottingham.com | <b>LEWIS AND<br/>HICKEY</b> |
| Nottingham London Edinburgh Guildford Dublin Prague |   |                             |

|                    |                 |              |             |
|--------------------|-----------------|--------------|-------------|
| Dwg Scale: 1:500   | Date: 03.08.09  | Drawn By: JB | Checked: AP |
| Project Ref: N4959 | Dwg Number: 100 | Revision: A  | Status: P   |

Not for use for information P for Planning B for Building R for Road T for Transport C for Construction M for not for

Drawing Sheet size: A1