


Key Plan

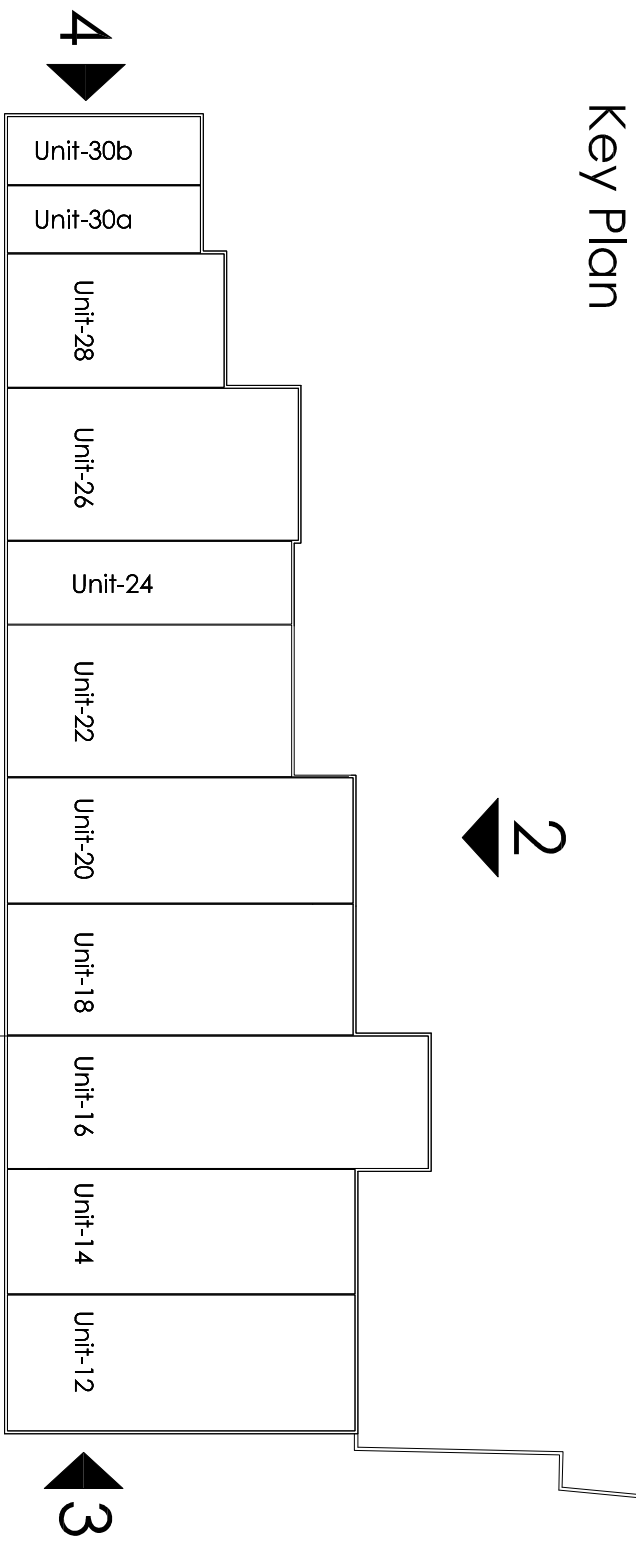

- NOTES
- All dimensions and levels are to be checked on site.
 - Any discrepancies are to be reported to the architect.
 - Before any work commences, the contractor must ensure that the dimensions and levels are correct. Any discrepancies must be reported to the architect.
 - The drawing is not to be reproduced without the written permission of the architect.
 - The drawing is not to be used for any other purpose without the written permission of the architect.
 - The drawing is not to be used for any other purpose without the written permission of the architect.


THE DRAWING CONTAINS THE FOLLOWING MODEL FILE:-

Model File: AEW-B1-XX-DR-A-0504_17.dwg

DESIGN HAZARD IDENTIFICATION


- No significant hazards have been identified in this drawing.

Scale 1:200 @ A0

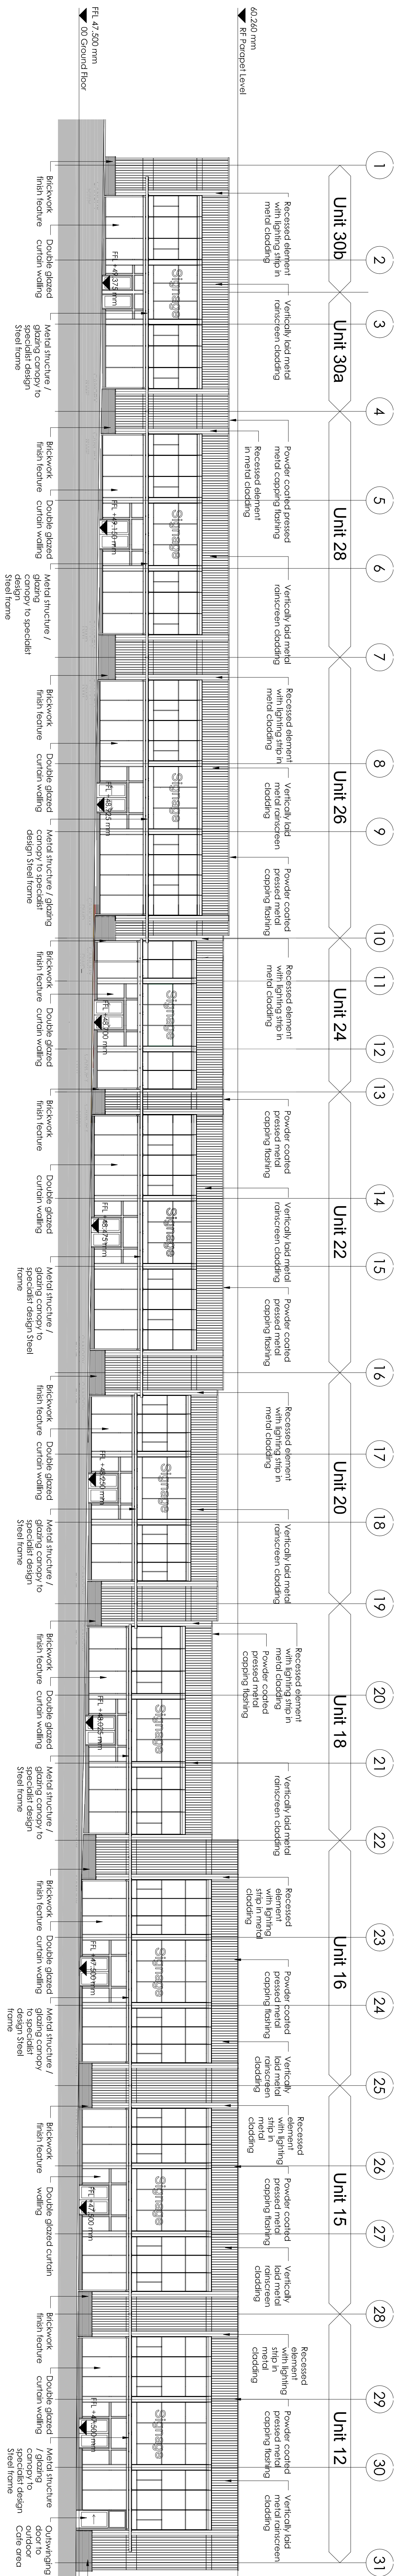


1 Proposed Front Elevation, Units 12 to 30

Scale @ 1 : 200

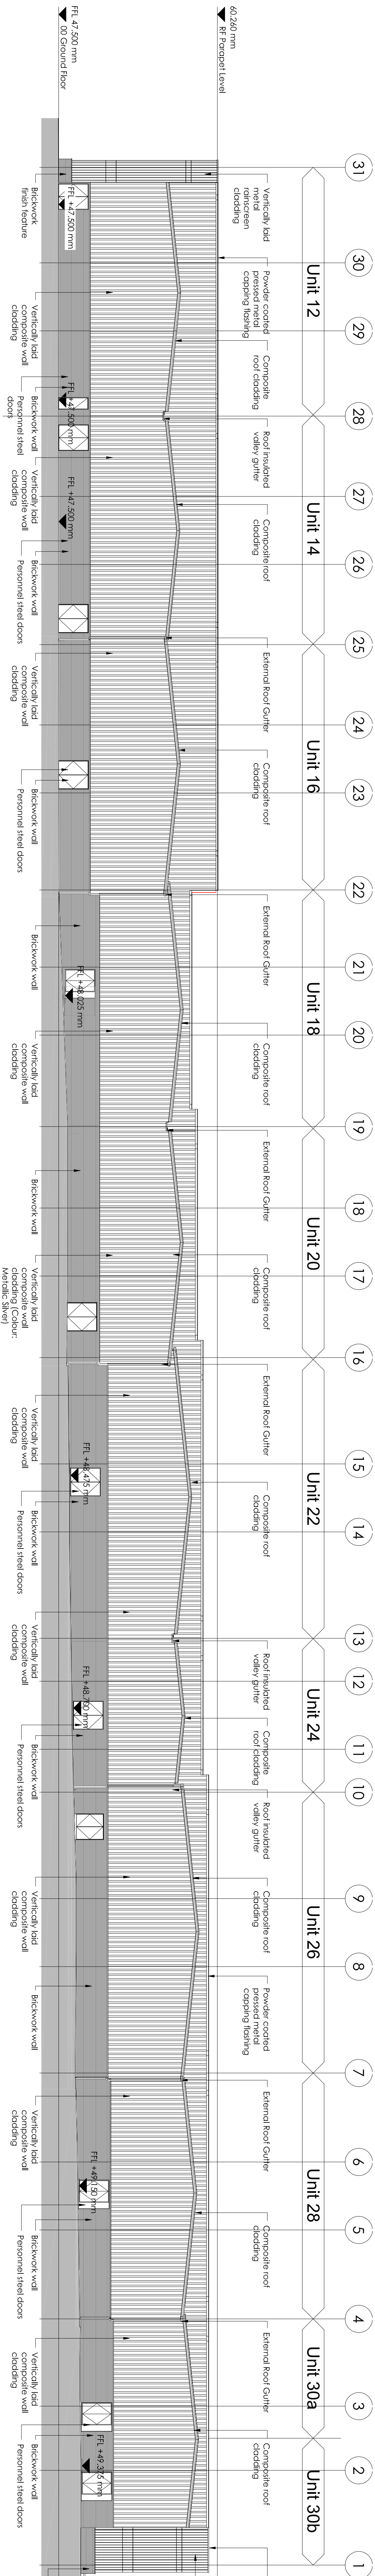


2 Proposed Rear Elevation, Unit 12 to 30

Scale @ 1 : 200

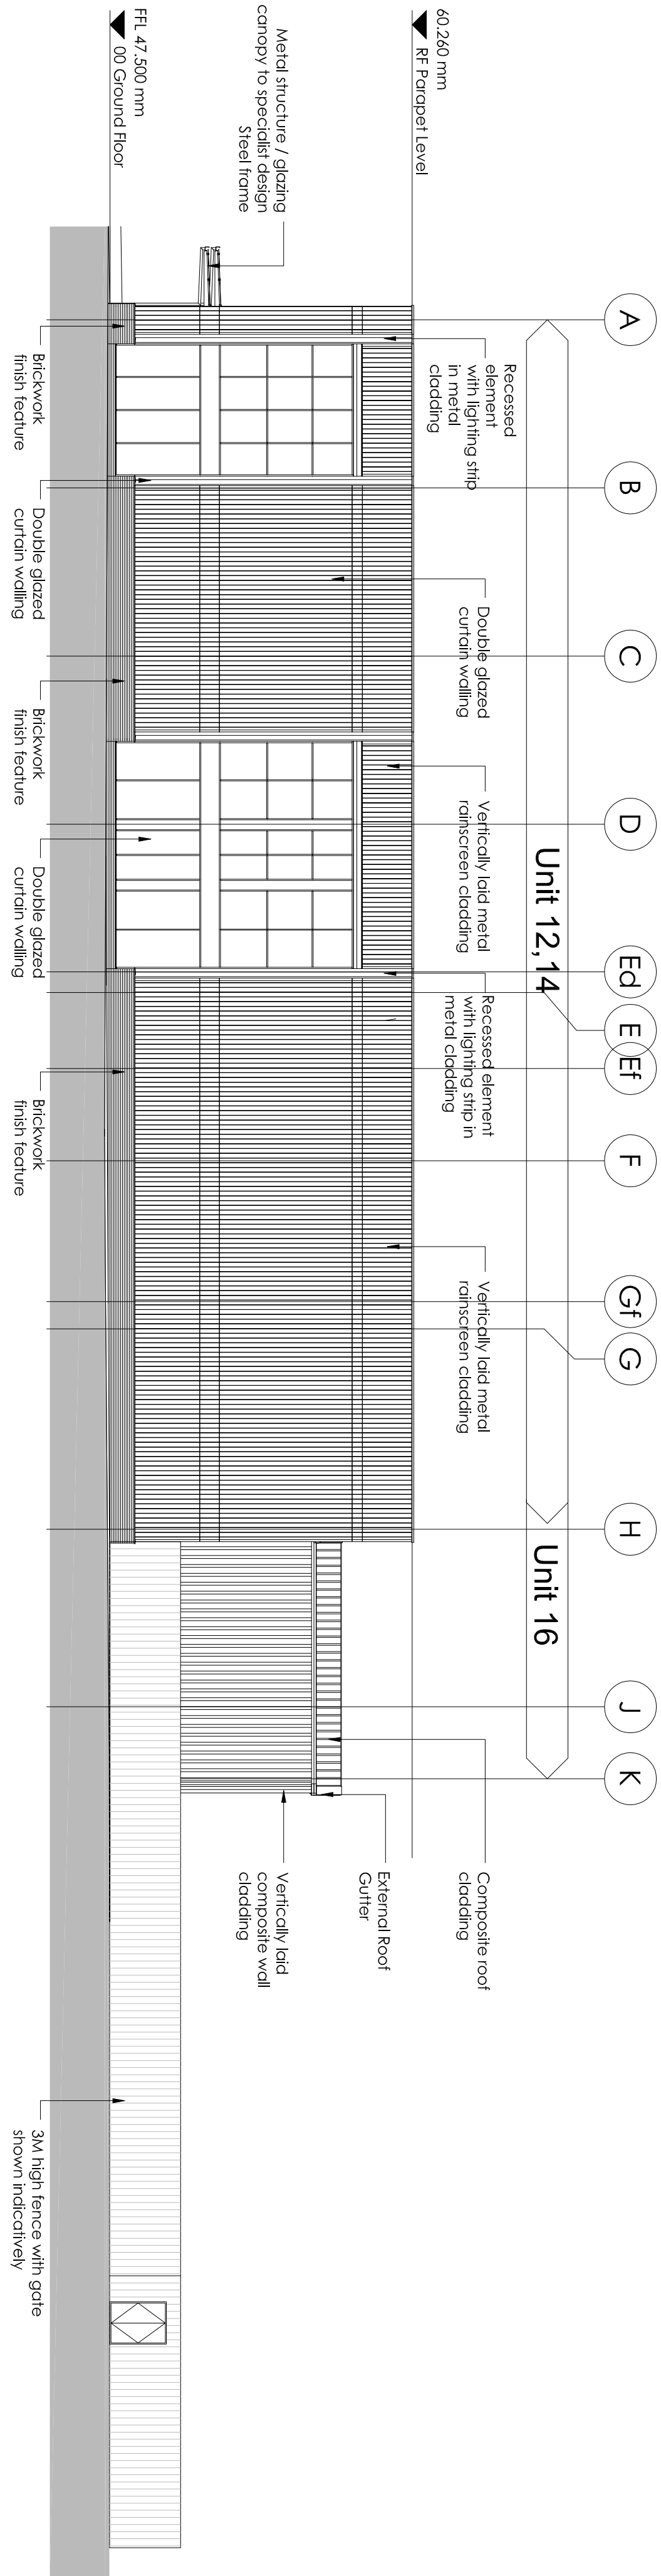

3 Proposed Side Elevation Unit 12

Scale @ 1 : 200

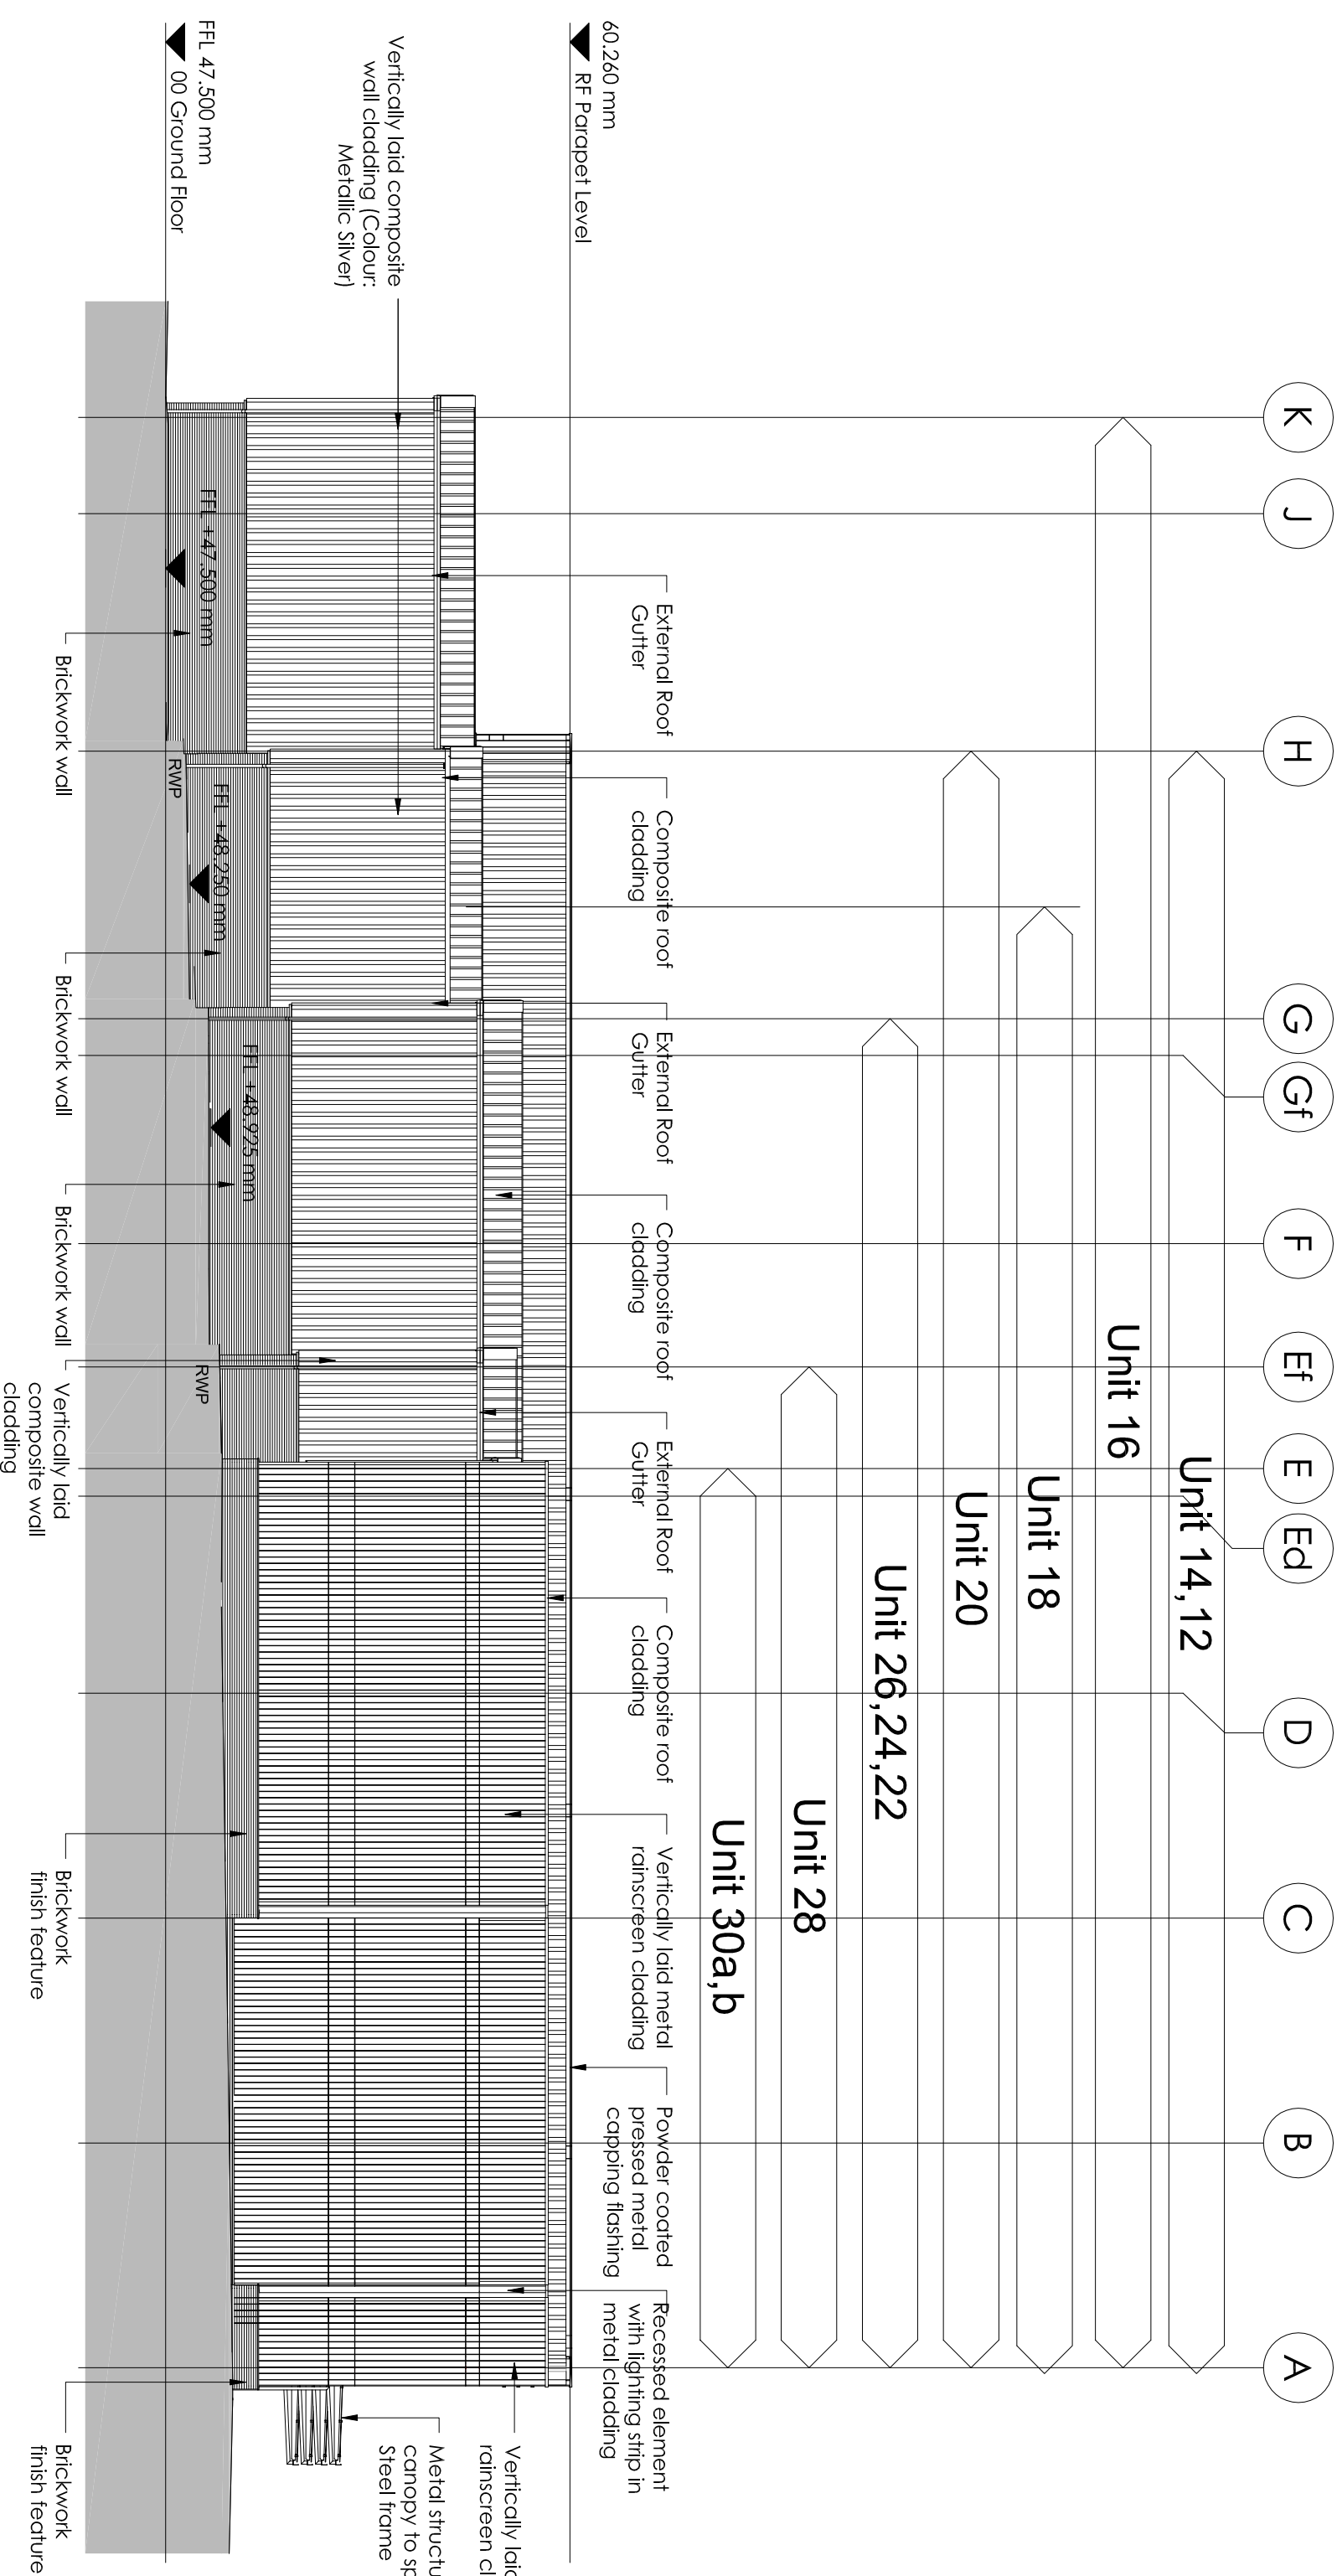

4 Proposed Side Elevation Unit 30b

Scale @ 1 : 200

REV	DATE	DESCRIPTION	BY	CHECKED BY
1	10/01/17	ISSUED FOR TENDER	AEW	AEW
2	10/01/17	REVISED TO LATEST INPUT	AEW	AEW
3	10/01/17	REVISED TO LATEST INPUT	AEW	AEW
