
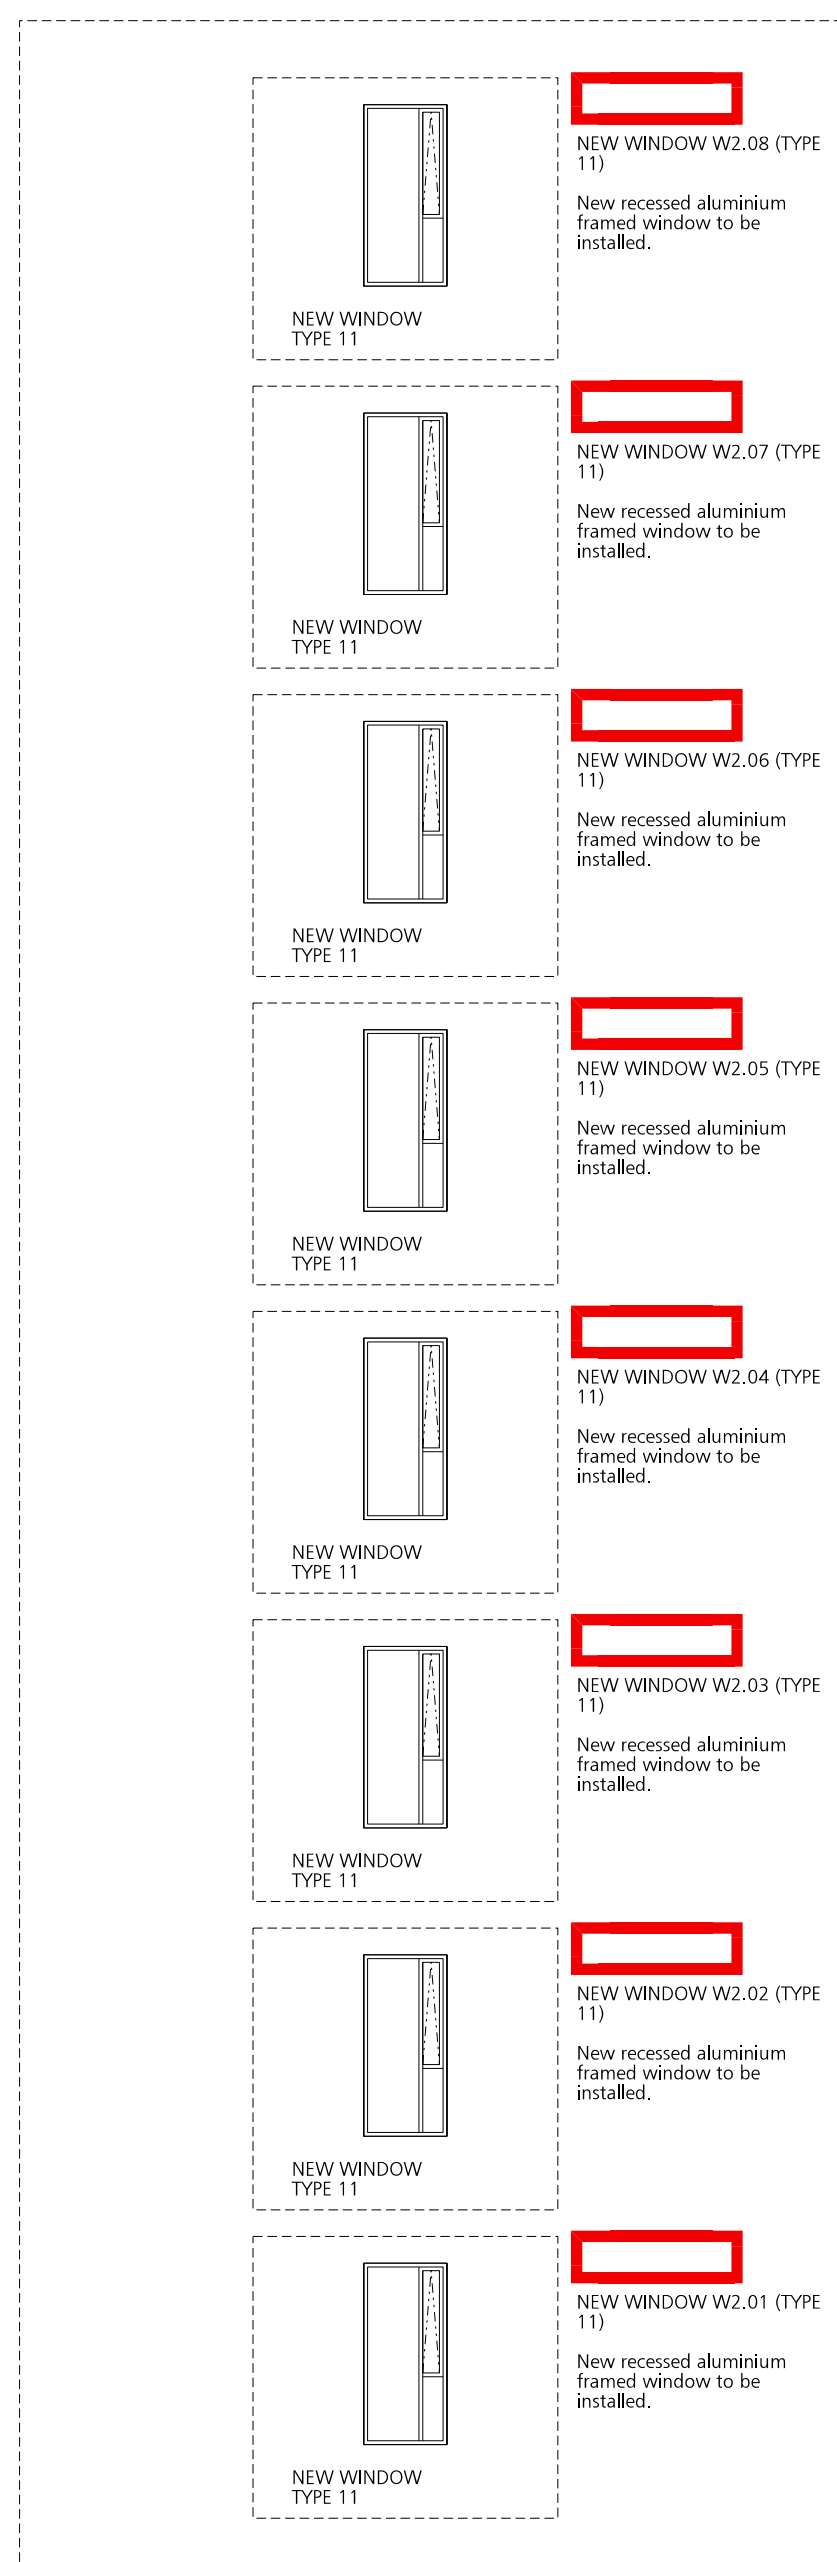
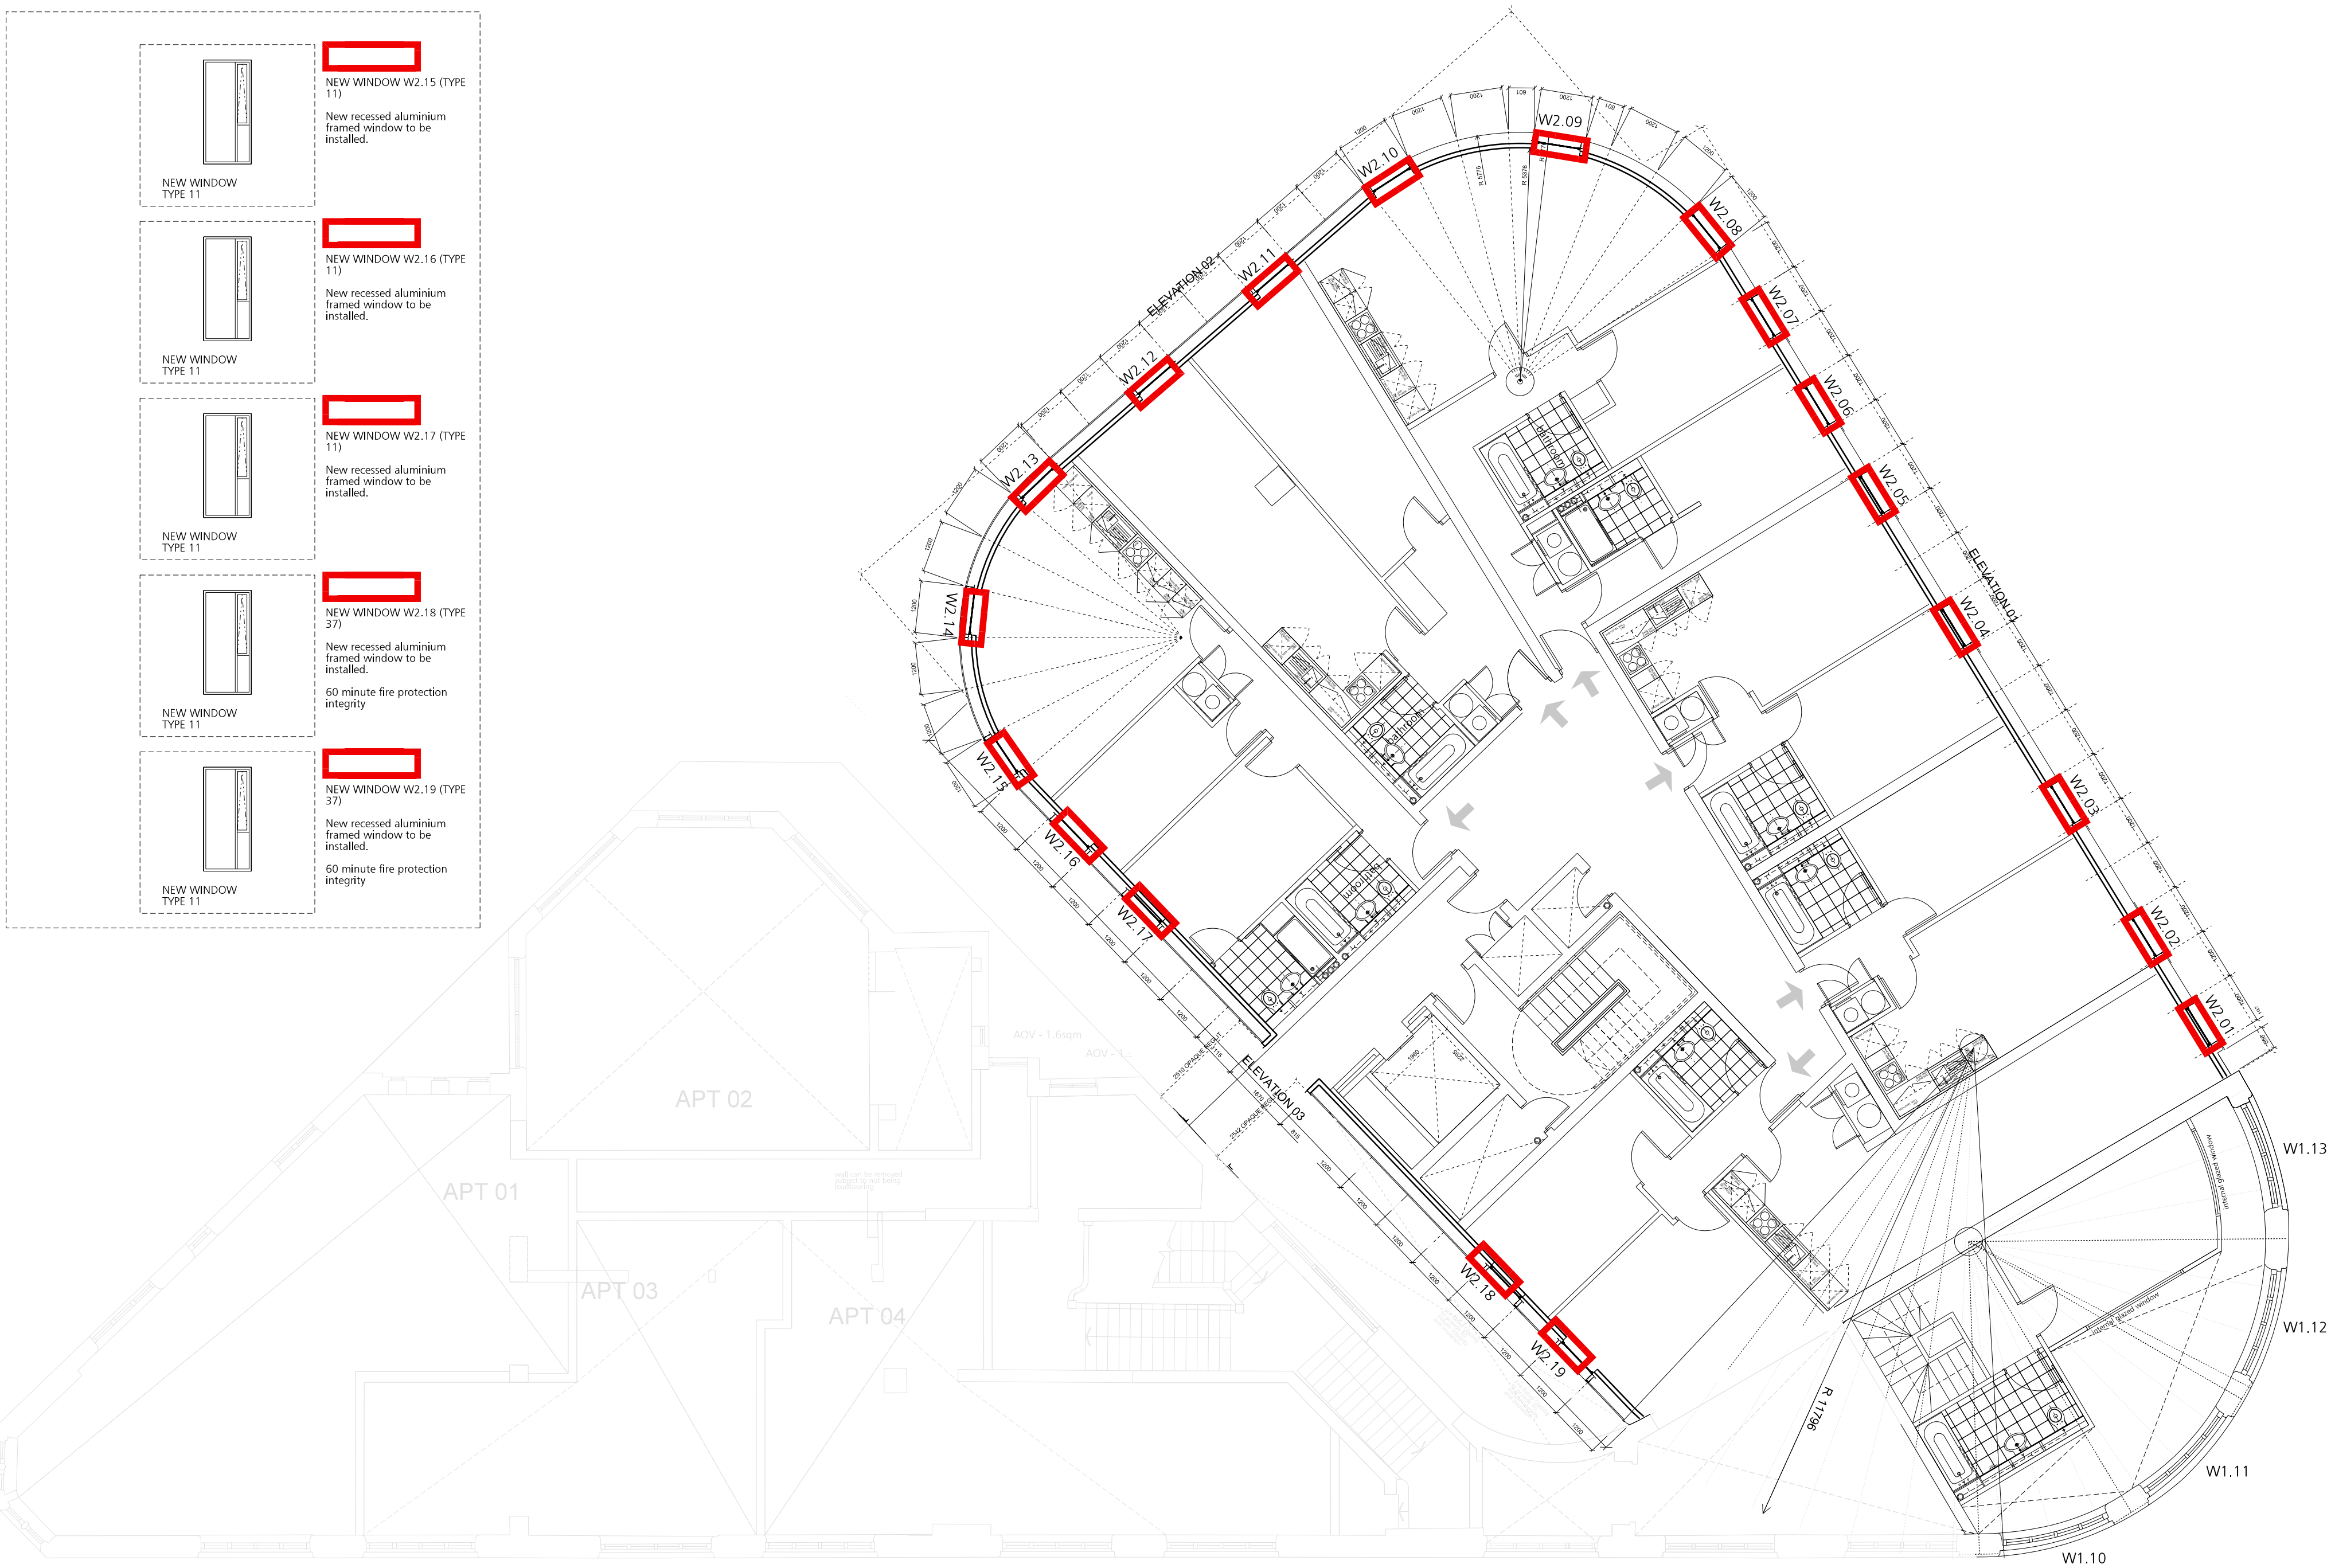
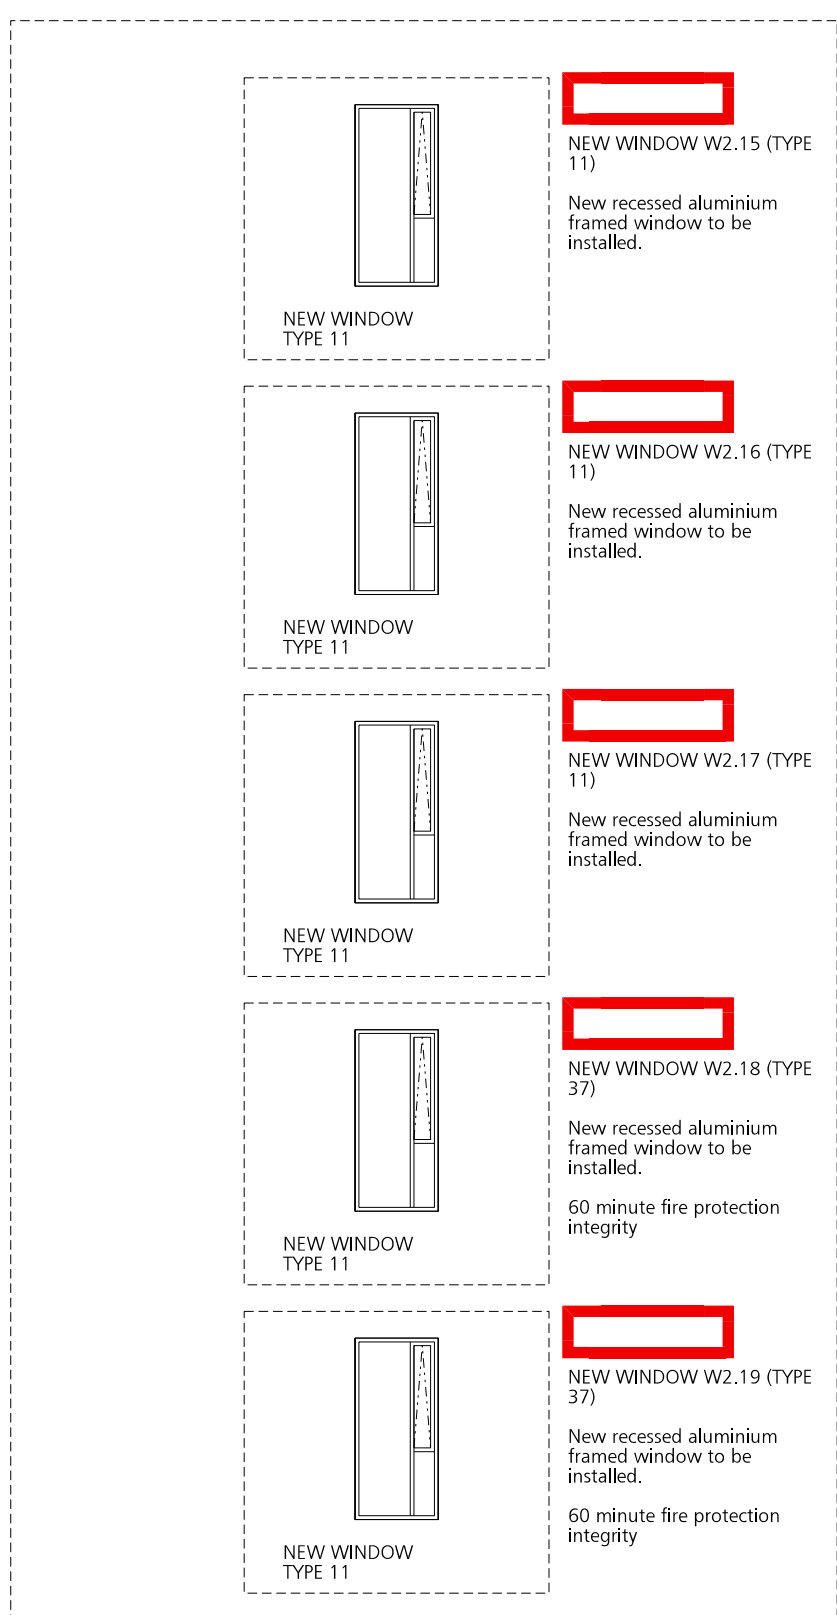


[illegible]

1. 2. 
---	---

Apartment 10 - bedroom to have internal glazed windows

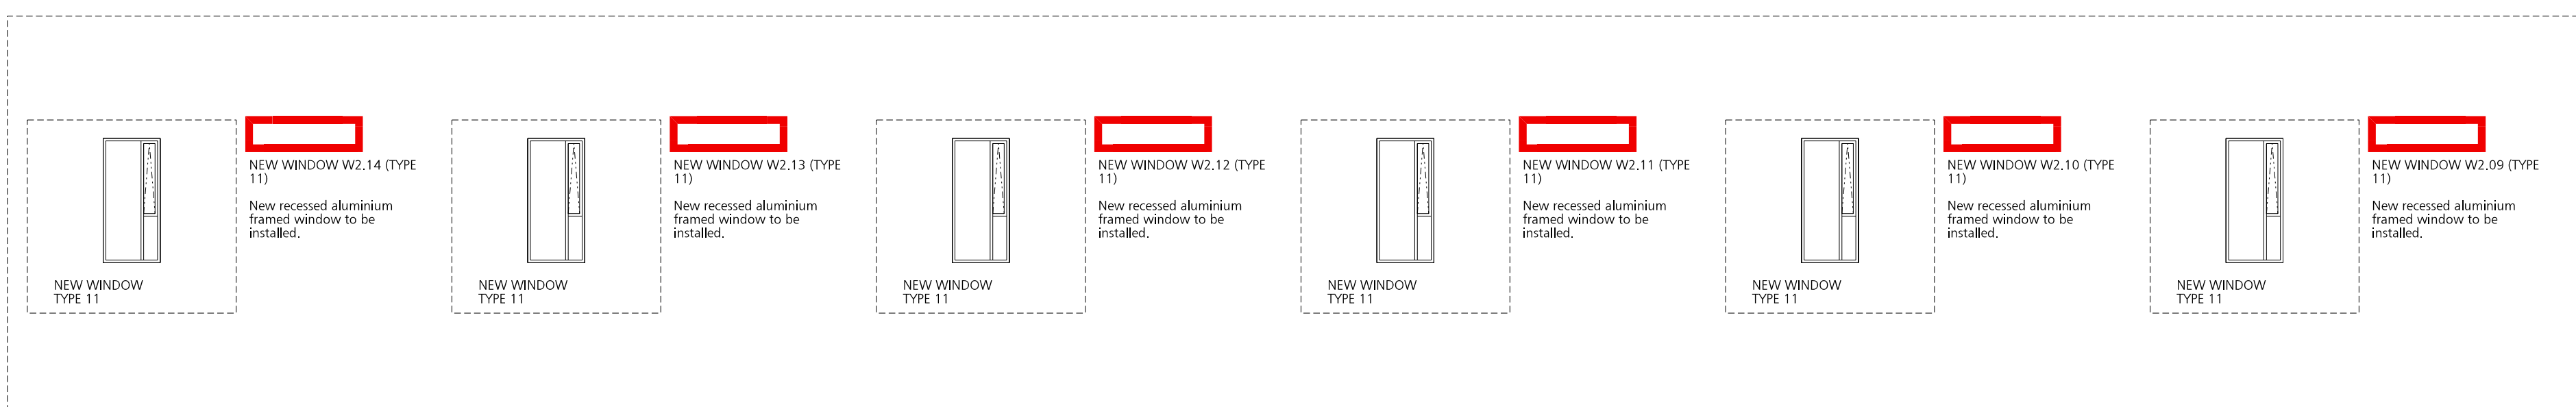

GROUND FLOOR LEVEL

NEW WINDOWS REQUIRED:

TYP 01 - 01

TYP 11 - 1

TYP 21 - 1

TYP 31 - 1

TYP 02 - 01

TYP 12 - 1

TYP 22 - 1

TYP 32 - 1

TYP 03 - 01

TYP 13 - 1

TYP 23 - 1

TYP 33 - 1

TYP 04 - 01

TYP 14 - 1

TYP 24 - 1

TYP 34 - 1

TYP 05 - 01

TYP 15 - 1

TYP 25 - 1

TYP 35 - 1

TYP 06 - 01

TYP 16 - 1

TYP 26 - 1

TYP 36 - 1

TYP 07 - 01

TYP 17 - 1

TYP 27 - 1

TYP 37 - 1

TYP 08 - 01

TYP 18 - 1

TYP 28 - 1

TYP 38 - 1

TYP 09 - 01

TYP 19 - 1

TYP 29 - 1

TYP 39 - 1

TYP 10 - 01

TYP 20 - 1

TYP 30 - 1

TYP 40 - 1

TOTAL 09

REFURBISHED WINDOWS:

TYP 01 - 02

TYP 11 - 01

TYP 21 - 1

TYP 31 - 1

TYP 41 - 1

TYP 02 - 02

TYP 12 - 01

TYP 22 - 1

TYP 32 - 1

TYP 42 - 1

TYP 03 - 02

TYP 13 - 01

TYP 23 - 1

TYP 33 - 1

TYP 43 - 1

TYP 04 - 02

TYP 14 - 01

TYP 24 - 1

TYP 34 - 1

TYP 44 - 1

TYP 05 - 02

TYP 15 - 01

TYP 25 - 1

TYP 35 - 1

TYP 45 - 1

TYP 06 - 02

TYP 16 - 01

TYP 26 - 1

TYP 36 - 1

TYP 46 - 1

TYP 07 - 02

TYP 17 - 01

TYP 27 - 1

TYP 37 - 1

TYP 47 - 1

TYP 08 - 02

TYP 18 - 01

TYP 28 - 1

TYP 38 - 1

TYP 48 - 1

TYP 09 - 02

TYP 19 - 01

TYP 29 - 1

TYP 39 - 1

TYP 49 - 1

TYP 10 - 02

TYP 20 - 01

TYP 30 - 1

TYP 40 - 1

TYP 50 - 1

TOTAL 14

FIRST FLOOR LEVEL

NEW WINDOWS REQUIRED:

TYP 01 - 1

TYP 11 - 17

TYP 21 - 03

TYP 31 - 1

TYP 02 - 1

TYP 12 - 01

TYP 22 - 1

TYP 32 - 1

TYP 03 - 01

TYP 13 - 01

TYP 23 - 01

TYP 33 - 1

TYP 04 - 01

TYP 14 - 01

TYP 24 - 1

TYP 34 - 1

TYP 05 - 01

TYP 15 - 01

TYP 25 - 1

TYP 35 - 1

TYP 06 - 01

TYP 16 - 01

TYP 26 - 1

TYP 36 - 1

TYP 07 - 01

TYP 17 - 01

TYP 27 - 1

TYP 37 - 02

TYP 08 - 01

TYP 18 - 01

TYP 28 - 1

TYP 38 - 1

TYP 09 - 01

TYP 19 - 01

TYP 29 - 1

TYP 39 - 1

TYP 10 - 01

TYP 20 - 01

TYP 30 - 1

TYP 40 - 1

TOTAL 50

REFURBISHED WINDOWS:

TYP 01 - 2

TYP 11 - 01

TYP 21 - 04

TYP 31 - 01

TYP 41 - 1

TYP 02 - 2

TYP 12 - 01

TYP 22 - 01

TYP 32 - 01

TYP 42 - 01

TYP 03 - 02

TYP 13 - 01

TYP 23 - 01

TYP 33 - 01

TYP 43 - 01

TYP 04 - 02

TYP 14 - 01

TYP 24 - 01

TYP 34 - 01

TYP 44 - 01

TYP 05 - 02

TYP 15 - 01

TYP 25 - 01

TYP 35 - 01

TYP 45 - 01

TYP 06 - 02

TYP 16 - 01

TYP 26 - 01

TYP 36 - 01

TYP 46 - 01

TYP 07 - 02

TYP 17 - 01

TYP 27 - 01

TYP 37 - 01

TYP 47 - 01

TYP 08 - 02

TYP 18 - 01

TYP 28 - 01

TYP 38 - 01

TYP 48 - 01

TYP 09 - 02

TYP 19 - 01

TYP 29 - 01

TYP 39 - 01

TYP 49 - 01

TYP 10 - 02

TYP 20 - 01

TYP 30 - 01

TYP 40 - 01

TYP 50 - 01

TOTAL 34

THIRD FLOOR LEVEL

NEW WINDOWS REQUIRED:

TYP 01 - 1

TYP 11 - 19

TYP 21 - 03

TYP 31 - 01

TYP 02 - 1

TYP 12 - 02

TYP 22 - 01

TYP 32 - 01

TYP 03 - 01

TYP 13 - 01

TYP 23 - 01

TYP 33 - 01

TYP 04 - 01

TYP 14 - 02

TYP 24 - 01

TYP 34 - 01

TYP 05 - 01

TYP 15 - 02

TYP 25 - 01

TYP 35 - 01

TYP 06 - 01

TYP 16 - 02

TYP 26 - 01

TYP 36 - 01

TYP 07 - 01

TYP 17 - 02

TYP 27 - 01

TYP 37 - 01

TYP 08 - 01

TYP 18 - 02

TYP 28 - 01

TYP 38 - 01

TYP 09 - 01

TYP 19 - 02

TYP 29 - 01

TYP 39 - 01

TYP 10 - 01

TYP 20 - 02

TYP 30 - 01

TYP 40 - 01

TOTAL 64

REFURBISHED WINDOWS:

TYP 01 - 2

TYP 11 - 01

TYP 21 - 04

TYP 31 - 01

TYP 41 - 13

TYP 02 - 2

TYP 12 - 01

TYP 22 - 01

TYP 32 - 01

TYP 42 - 01

TYP 03 - 02

TYP 13 - 01

TYP 23 - 01

TYP 33 - 01

TYP 43 - 01

TYP 04 - 02

TYP 14 - 01

TYP 24 - 01

TYP 34 - 01

TYP 44 - 01

TYP 05 - 02

TYP 15 - 01

TYP 25 - 01

TYP 35 - 01

TYP 45 - 01

TYP 06 - 02

TYP 16 - 01

TYP 26 - 01

TYP 36 - 01

TYP 46 - 01

TYP 07 - 02

TYP 17 - 01

TYP 27 - 01

TYP 37 - 01

TYP 47 - 01

TYP 08 - 02

TYP 18 - 01

TYP 28 - 01

TYP 38 - 01

TYP 48 - 01

TYP 09 - 02

TYP 19 - 01

TYP 29 - 01

TYP 39 - 01

TYP 49 - 01

TYP 10 - 02

TYP 20 - 01

TYP 30 - 01

TYP 40 - 01

TYP 50 - 01

TOTAL 22

FIFTH FLOOR LEVEL

NEW WINDOWS REQUIRED:

TYP 01 - 1

TYP 11 - 1

TYP 21 - 1

TYP 31 - 1

TYP 02 - 1

TYP 12 - 1

TYP 22 - 1

TYP 32 - 1

TYP 03 - 01

TYP 13 - 01

TYP 23 - 01

TYP 33 - 1

TYP 04 - 01

TYP 14 - 02

TYP 24 - 01

TYP 34 - 1

TYP 05 - 01

TYP 15 - 02

TYP 25 - 01

TYP 35 - 1

TYP 06 - 01

TYP 16 - 02

TYP 26 - 01

TYP 36 - 1

TYP 07 - 01

TYP 17 - 02

TYP 27 - 01

TYP 37 - 01

TYP 08 - 01

TYP 18 - 02

TYP 28 - 01

TYP 38 - 01

TYP 09 - 01

TYP 19 - 02

TYP 29 - 01

TYP 39 - 01

TYP 10 - 01

TYP 20 - 02

TYP 30 - 01

TYP 40 - 01

TOTAL 25

REFURBISHED WINDOWS:

TYP 01 - 2

TYP 11 - 01

TYP 21 - 02

TYP 31 - 1

TYP 41 - 1

TYP 02 - 2

TYP 12 - 01

TYP 22 - 01

TYP 32 - 1

TYP 42 - 01

TYP 03 - 02

TYP 13 - 01

TYP 23 - 01

TYP 33 - 01

TYP 43 - 01

TYP 04 - 02

TYP 14 - 01

TYP 24 - 01

TYP 34 - 01

TYP 44 - 01

TYP 05 - 02

TYP 15 - 01

TYP 25 - 01

TYP 35 - 01

TYP 45 - 01

TYP 06 - 02

TYP 16 - 01

TYP 26 - 01

TYP 36 - 01

TYP 46 - 01

TYP 07 - 02

TYP 17 - 01

TYP 27 - 01

TYP 37 - 01

TYP 47 - 01

TYP 08 - 02

TYP 18 - 01

TYP 28 - 01

TYP 38 - 01

TYP 48 - 01

TYP 09 - 02

TYP 19 - 01

TYP 29 - 01

TYP 39 - 01

TYP 49 - 01

TYP 10 - 02

TYP 20 - 01

TYP 30 - 01

TYP 40 - 01

TYP 50 - 01

TOTAL 0

MEZZANINE FLOOR LEVEL

NEW WINDOWS REQUIRED:

TYP 01 - 1

TYP 11 - 1

TYP 21 - 1

TYP 31 - 1

TYP 02 - 1

TYP 12 - 1

TYP 22 - 1

TYP 32 - 1

TYP 03 - 01

TYP 13 - 01

TYP 23 - 01

TYP 33 - 1

TYP 04 - 01

TYP 14 - 01

TYP 24 - 01

TYP 34 - 1

TYP 05 - 01

TYP 15 - 01

TYP 25 - 01

TYP 35 - 1

TYP 06 - 01

TYP 16 - 01

TYP 26 - 01

TYP 36 - 1

TYP 07 - 01

TYP 17 - 01

TYP 27 - 01

TYP 37 - 1

TYP 08 - 01

TYP 18 - 01

TYP 28 - 01

TYP 38 - 1

TYP 09 - 01

TYP 19 - 01

TYP 29 - 01

TYP 39 - 1

TYP 10 - 01

TYP 20 - 01

TYP 30 - 01

TYP 40 - 1

TOTAL 09

REFURBISHED WINDOWS:

TYP 01 - 2

TYP 11 - 01

TYP 21 - 1

TYP 31 - 1

TYP 41 - 1

TYP 02 - 2

TYP 12 - 01

TYP 22 - 1

TYP 32 - 1

TYP 42 - 01

TYP 03 - 02

TYP 13 - 01

TYP 23 - 01

TYP 33 - 01

TYP 43 - 01

TYP 04 - 02

TYP 14 - 01

TYP 24 - 01

TYP 34 - 01

TYP 44 - 01

TYP 05 - 02

TYP 15 - 01

TYP 25 - 01

TYP 35 - 01

TYP 45 - 01

TYP 06 - 02

TYP 16 - 01

TYP 26 - 01

TYP 36 - 01

TYP 46 - 01

TYP 07 - 02

TYP 17 - 01

TYP 27 - 01

TYP 37 - 01

TYP 47 - 01

TYP 08 - 02

TYP 18 - 01

TYP 28 - 01

TYP 38 - 01

TYP 48 - 01

TYP 09 - 02

TYP 19 - 01

TYP 29 - 01

TYP 39 - 01

TYP 49 - 01

TYP 10 - 02

TYP 20 - 01

TYP 30 - 01

TYP 40 - 01

TYP 50 - 01

TOTAL 04

NOTES

ALL WINDOW OPENINGS TO BE MEASURED BY APPOINTED WINDOW SUB-CONTRACTOR BEFORE FABRICATION.

ALTERATION WORKS OF ALL WINDOW OPENINGS TO BE CARRIED OUT IN STRICT ACCORDANCE WITH APPROVED METHOD STATEMENT.

ALL NEW WINDOWS TO BE INSTALLED IN STRICT ACCORDANCE WITH MANUFACTURERS PROPOSED DETAILS.

ALL EXISTING WINDOWS TO BE REFURBISHED IN STRICT ACCORDANCE WITH SPECIALIST RECOMMENDATIONS AND DETAILS.

FOR ALL EXISTING WINDOW TYPES REFER TO FOR DRAWINGS P13-063-03-31-001, 002, 003, 004

FALCONER
CHESTER
HALL



No 12 Temple Street, Liverpool, L2 5RH Telephone +44(0)151 243 5800
5th Floor, 22 Soho Square, London, W1D 4NS Telephone +44(0) 203 137 7393

Project Title
Chancery House, Liverpool

Drawing Title
Proposed Window Schedule - Second Floor Plan

Client
Chancery House (Liverpool) LLP

Drawn By Date
EO Nov 2015

Scale
1:100 / 1:50 @ A0

Project No.
P13-063

Drawing No.
04-31-008