


## ISSUED FOR PLANNING ONLY - NOT FOR CONSTRUCTION

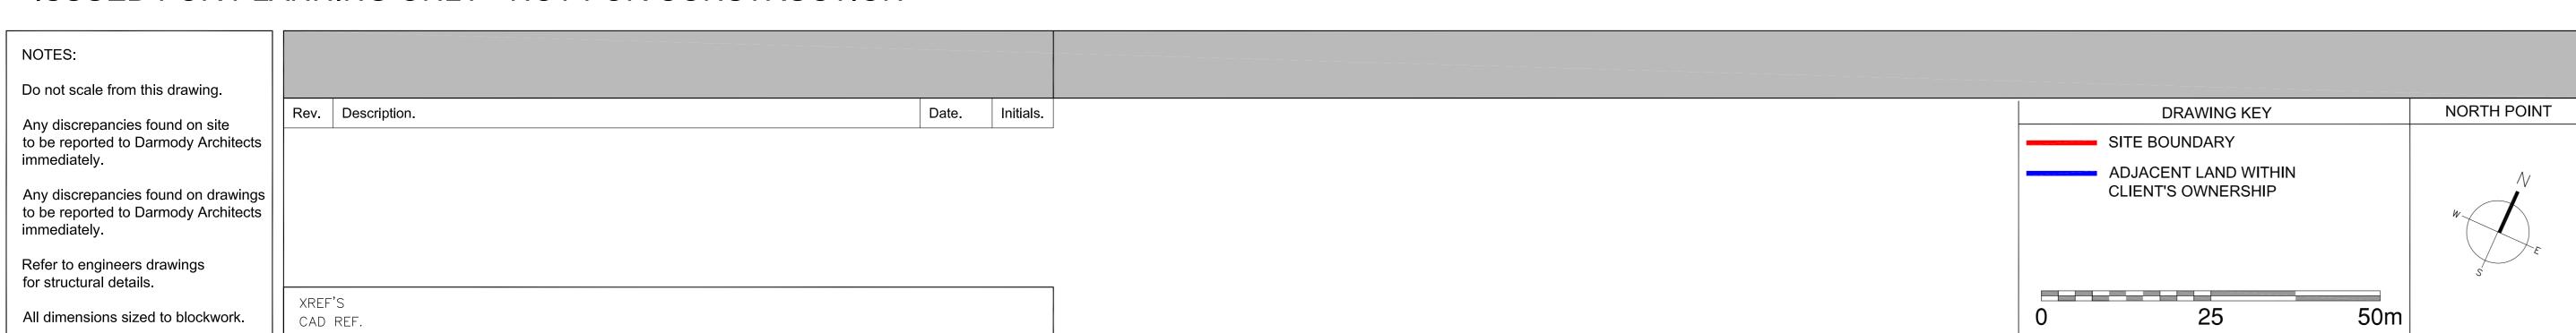

creative innovative flexible			Clarmody architecture  91 Townsend Street, Dublin 2 353 1 672 9907 info@darmodyarchitecture.com darmodyarchitecture.com			Project. Proposed Works and Minor Ammendments to LBC 14L/0253 & PP 14F/0249. South Warehouse, Stanley Dock, Liverpool		
						SITE LOCATION AND SITE PLAN		
• FOUNDED 1839 •						Client.	Stanley Dock Properties Ltd.	
Rev. No.	Scale	Date	Drn. By	Chkd. By	Issue	Dwg. No.		Job No.
	1:500 / 1:5000 @A0	21-10-2015	Nilfa Burke	Tim Darmody	PLANNING	PA2-000	PA2-000	1031-2