


Do not scale these drawings.

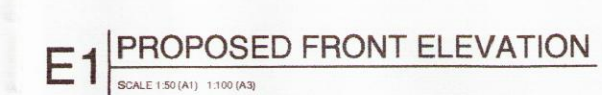

client  
MR DARREN SPENCER

project  
27 HUSKISSON STREET

drawing

PROPOSED FRONT ELEVATIONS

scale 1:50 (A1) 1:100 (A3) date 06.10.15

dwg. no                      revision  
A2A.15.683\_107                  REV A

ATELIER 2 ARCHITECTURE LIMITE  
address: 27 Duke Street Liverpool L1 5  
T: 0151 708 0406 F: 0151 708 7060 e: mail@a2aarchitects.co

**A2**  
ATELIER

16 DIS/0742  
07.03.16