


First Floor Plan

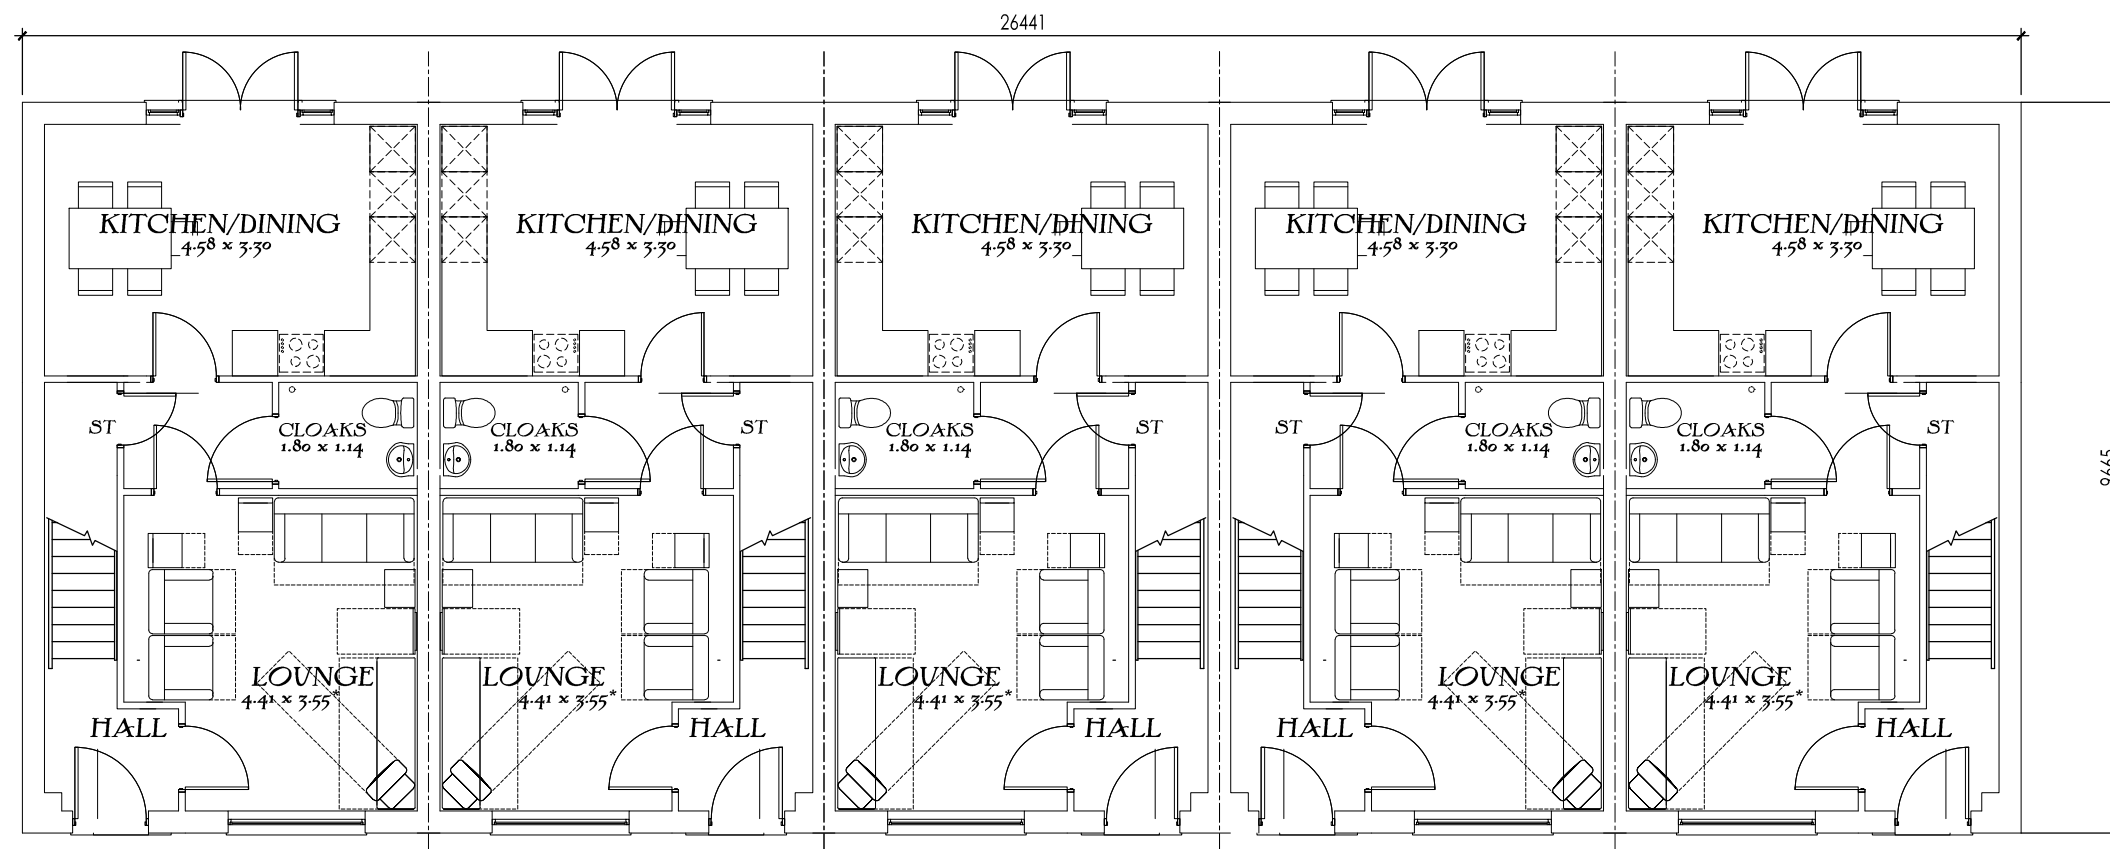

Ground Floor Plan

The Dart
5 Block Floor Plans
Lifetime Homes
DATE: Dec 2015
Drawing scale 1:100 @ A3