

Notes

Where dimensions are not given, drawings must not be scaled and the master referred to Lambert Smith Hampton.
In the event of any dimensional conflict between Lambert Smith Hampton Drawings, the matter must be referred to Lambert Smith Hampton for clarification.
The Contractor must also refer to any separate Lambert Smith Hampton Specification to be read in conjunction with this drawing.
This Drawing is only for the use identified. Do not build from this drawing unless marked 'For Construction'.

--	--	--

XXX	XXX	XXX
Rev	Date	Amendment
By		

Lambert
Smith
Hampton


Manchester Building Consultancy

6th Floor, 3 Hardman Street, Spinningfields,
Manchester, M3 3HF
Telephone: 0161 228 6411
Fax: 0161 228 7354
www.lsh.co.uk


Client	BT plc.
Project	Project Oserley, BT Lancaster House, Old Hall Street, Liverpool, L3 9PY.

Drawing	Proposed Roof Mounted Air Conditioning Equipment - South East Elevation.
	PLANNING

Job No.	DWG No.	DWG Revision
15.001	003	
Scale	Date	Drawn
A2@1:250	22/04/15	SS
		TDO

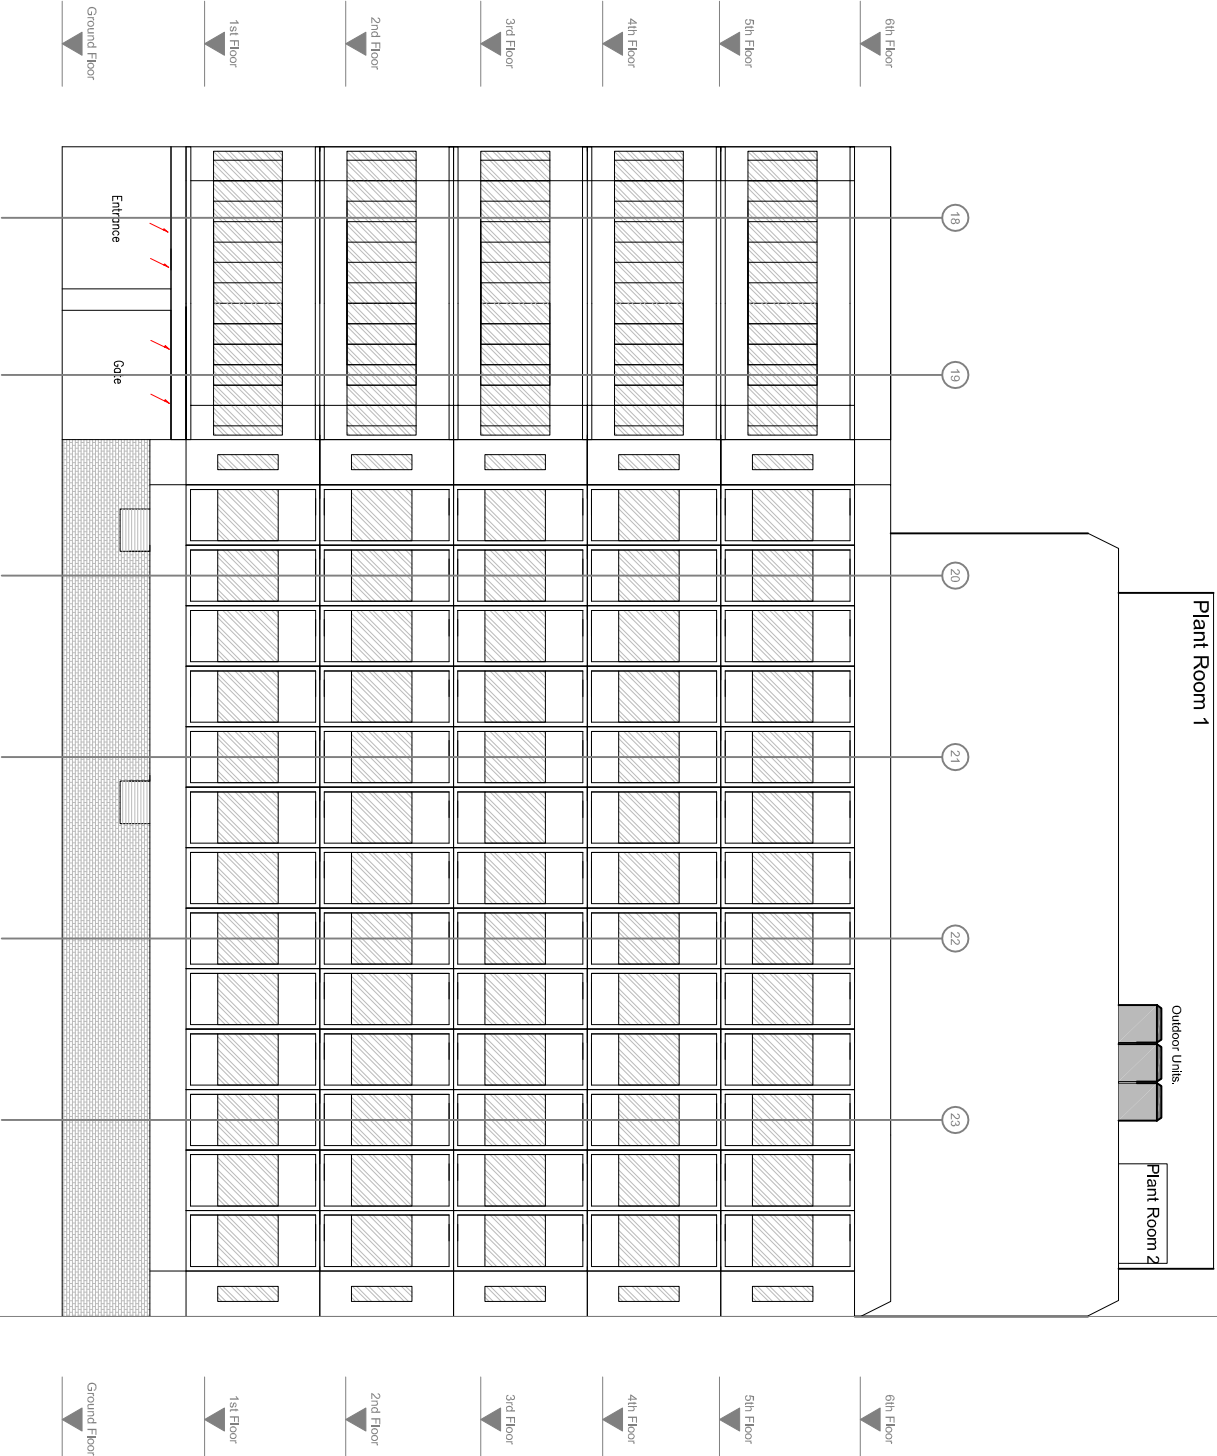

SOUTH EAST ELEVATION: EXISTING:

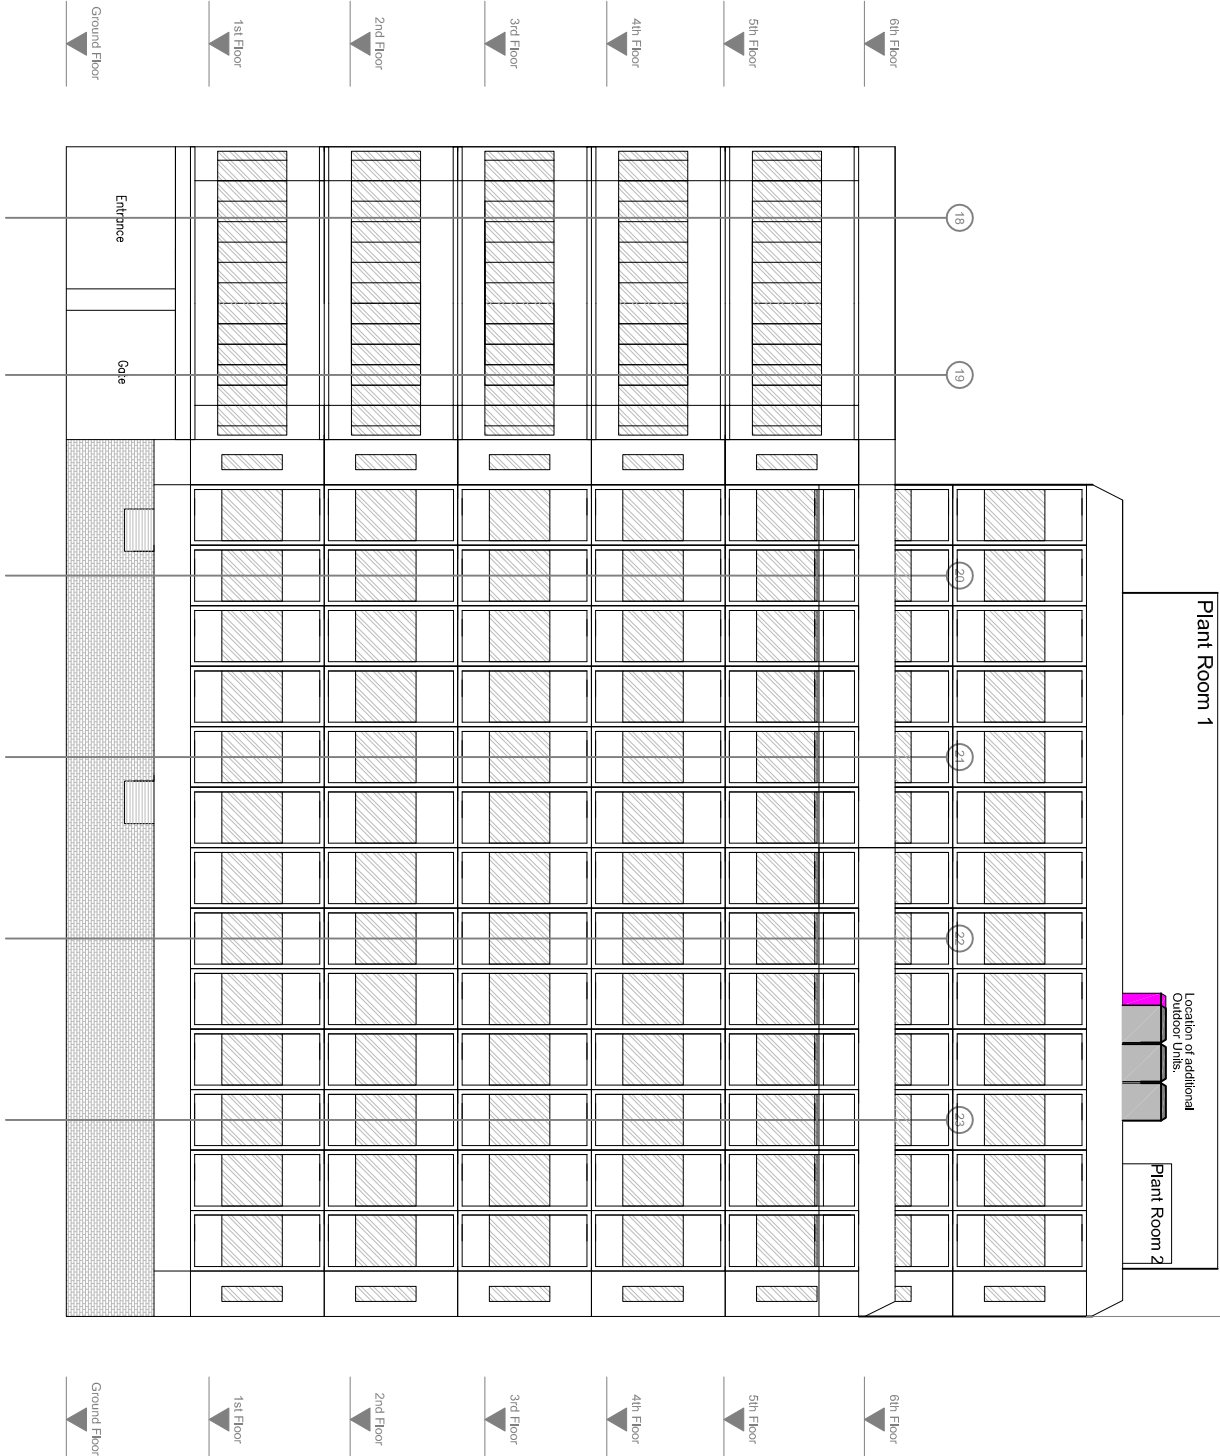

SOUTH EAST ELEVATION: PROPOSED: