








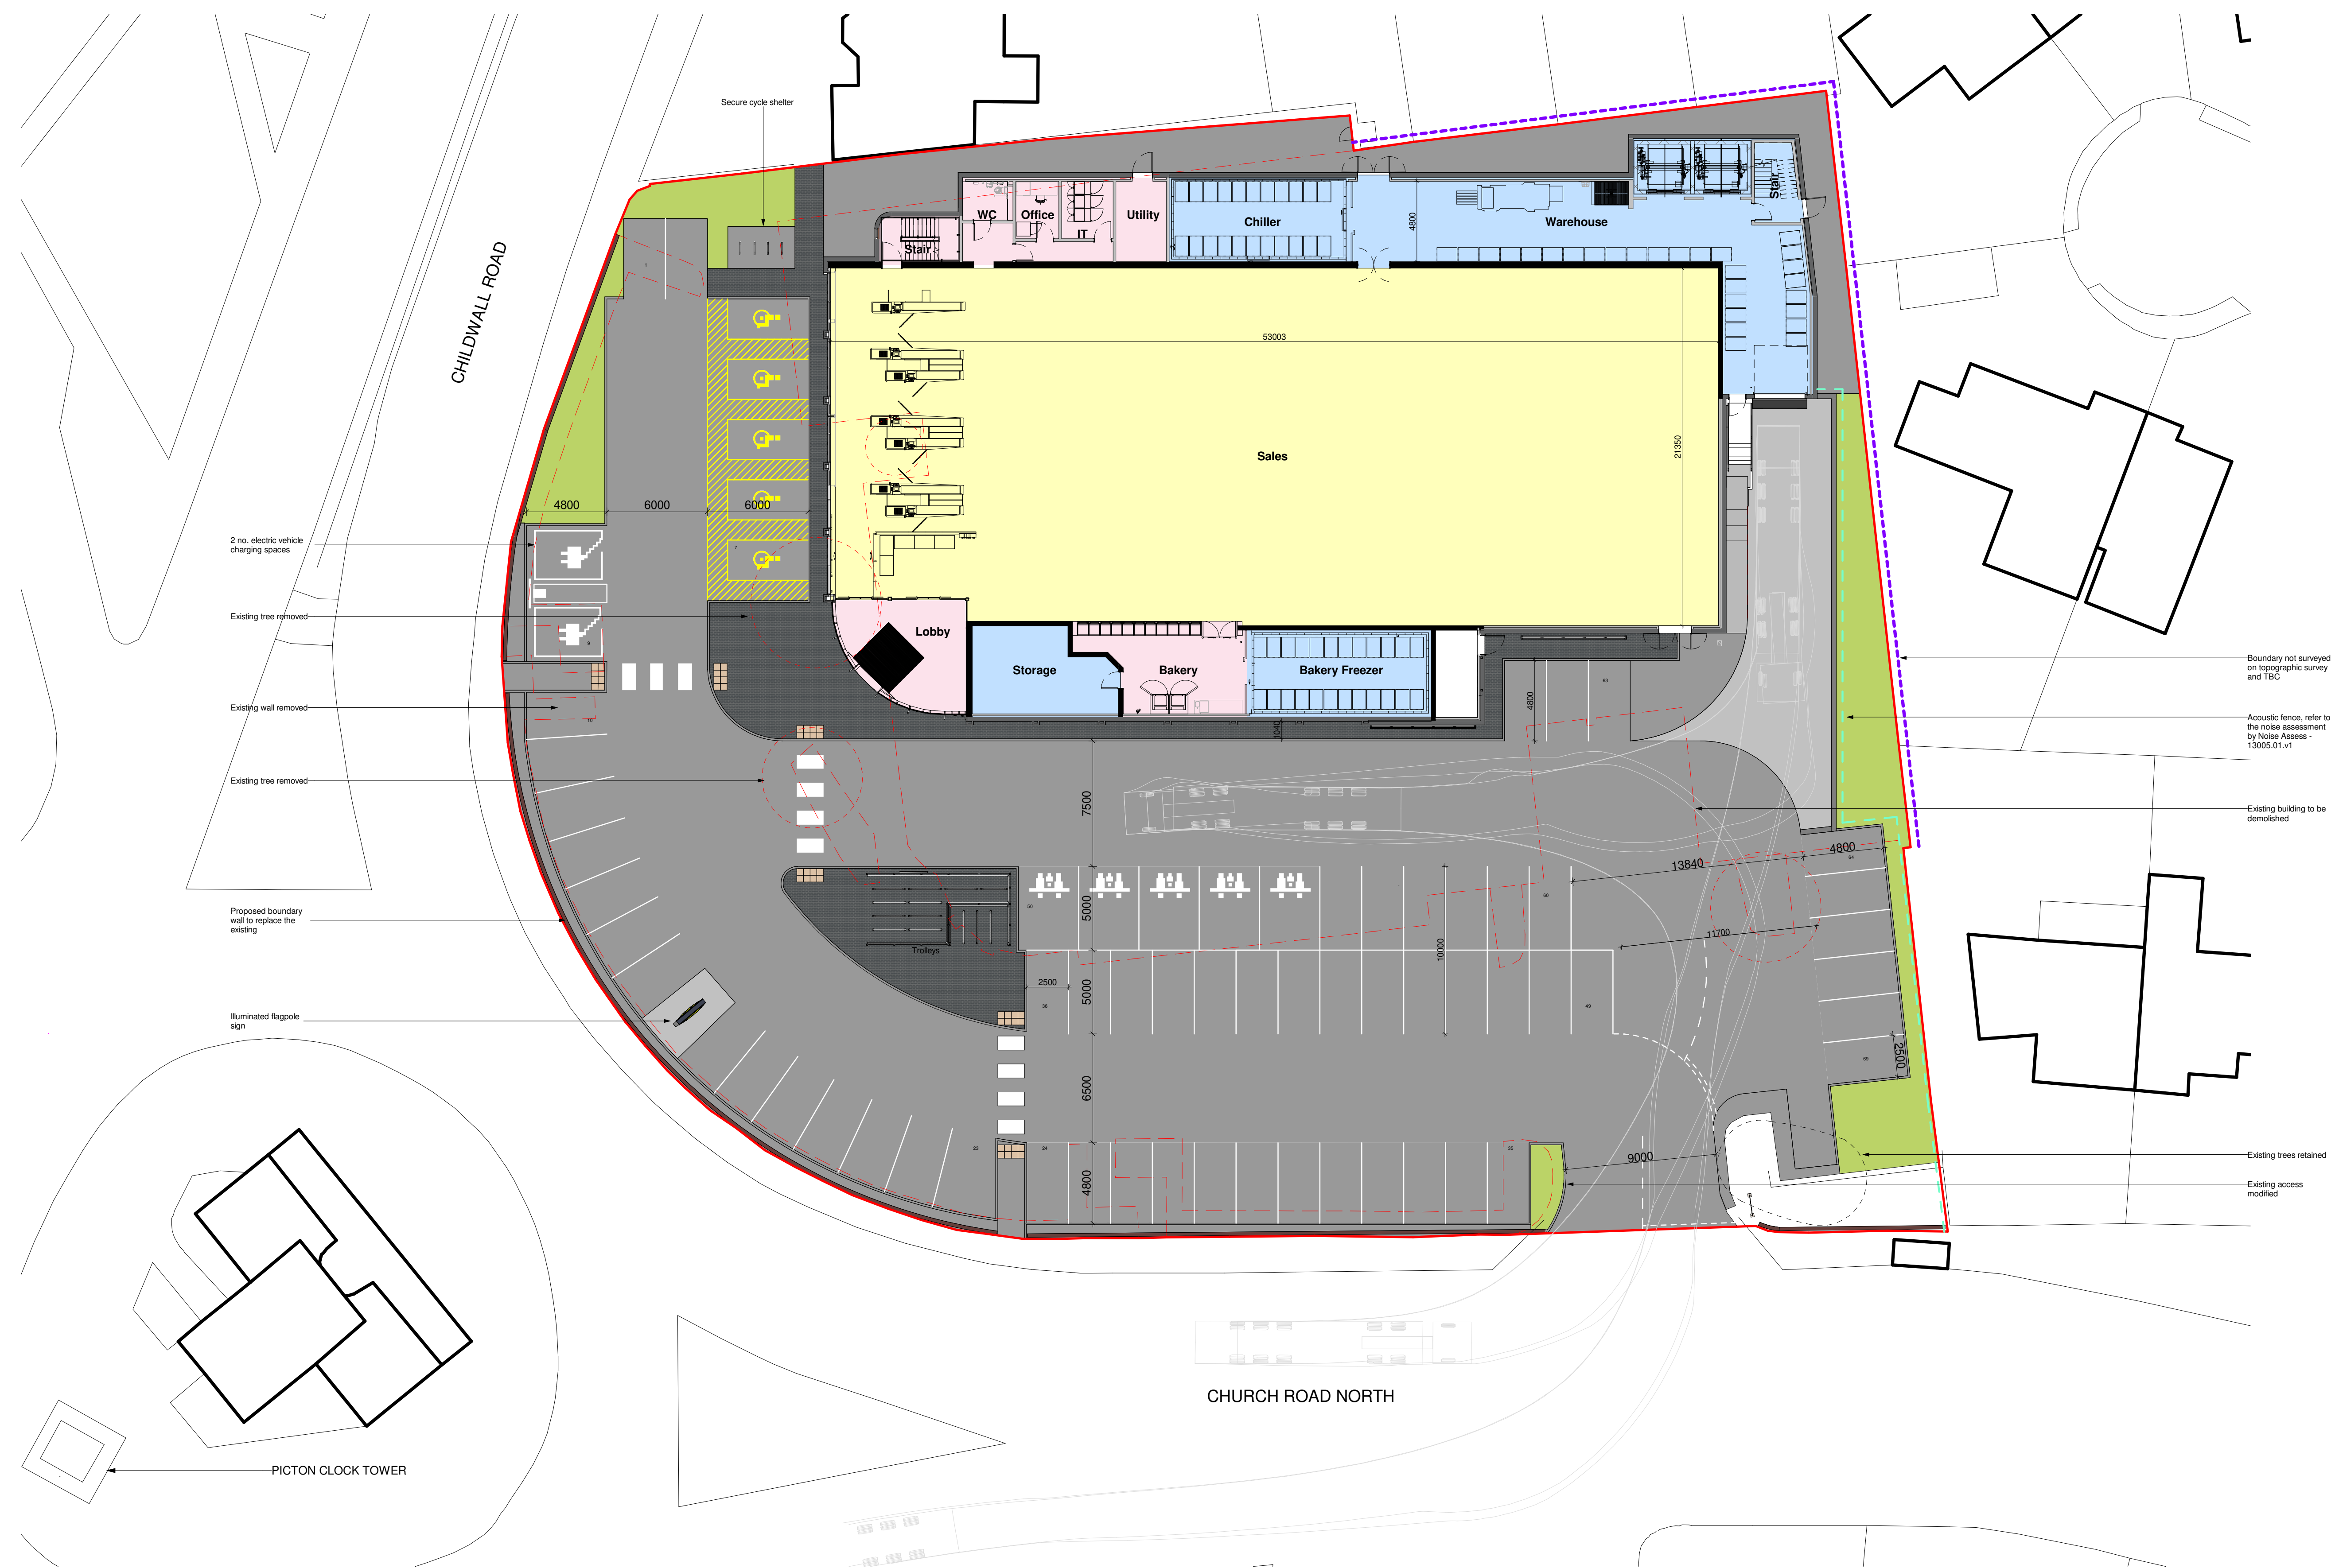



Lidl Wavertree		
	Total Site Area	5,080m ² (0.51 ha)
	GF GIA	1654m ²
	FF GIA	326m ²
	Total GIA	1980m ²
	Sales Area	1115m ²
	GF Warehouse	366m ²
	FF Warehouse	244m ²
	GF Ancillary	173m ²
	FF Ancillary	82m ²
	Aisles	5
	CAR PARKING	
	Standard:	57
	Accessible:	5
	Parent & Child:	5
	EVC Points:	2
	Total:	69



Proposed Site Plan

1 : 200

Store Specification	
BESPOKE (BASED ON BBS 2020 ECO)	
Drawing Purpose	
PLANNING	
This drawing has been prepared for the sole purpose of forming part of a planning application, and should not be used for any other purpose.	

SPACE

Spaceworks, Benton Park Road, Newcastle upon Tyne, NE7 7LX
T: +44 (0)844 800 6660
www.spacearchitects.co.uk

Project Lidl Wavertree			
Drawing Title Proposed Site Plan			
Project No. 08001	Drawing No. ZZ-XX-DR-A-91-0001	Status S3	Revision P12
File Reference: 08001-SPACE-ZZ-XX-DR-A-91-0001		Scale at A1 As indicated	