




Existing Front Elevation (1:100)

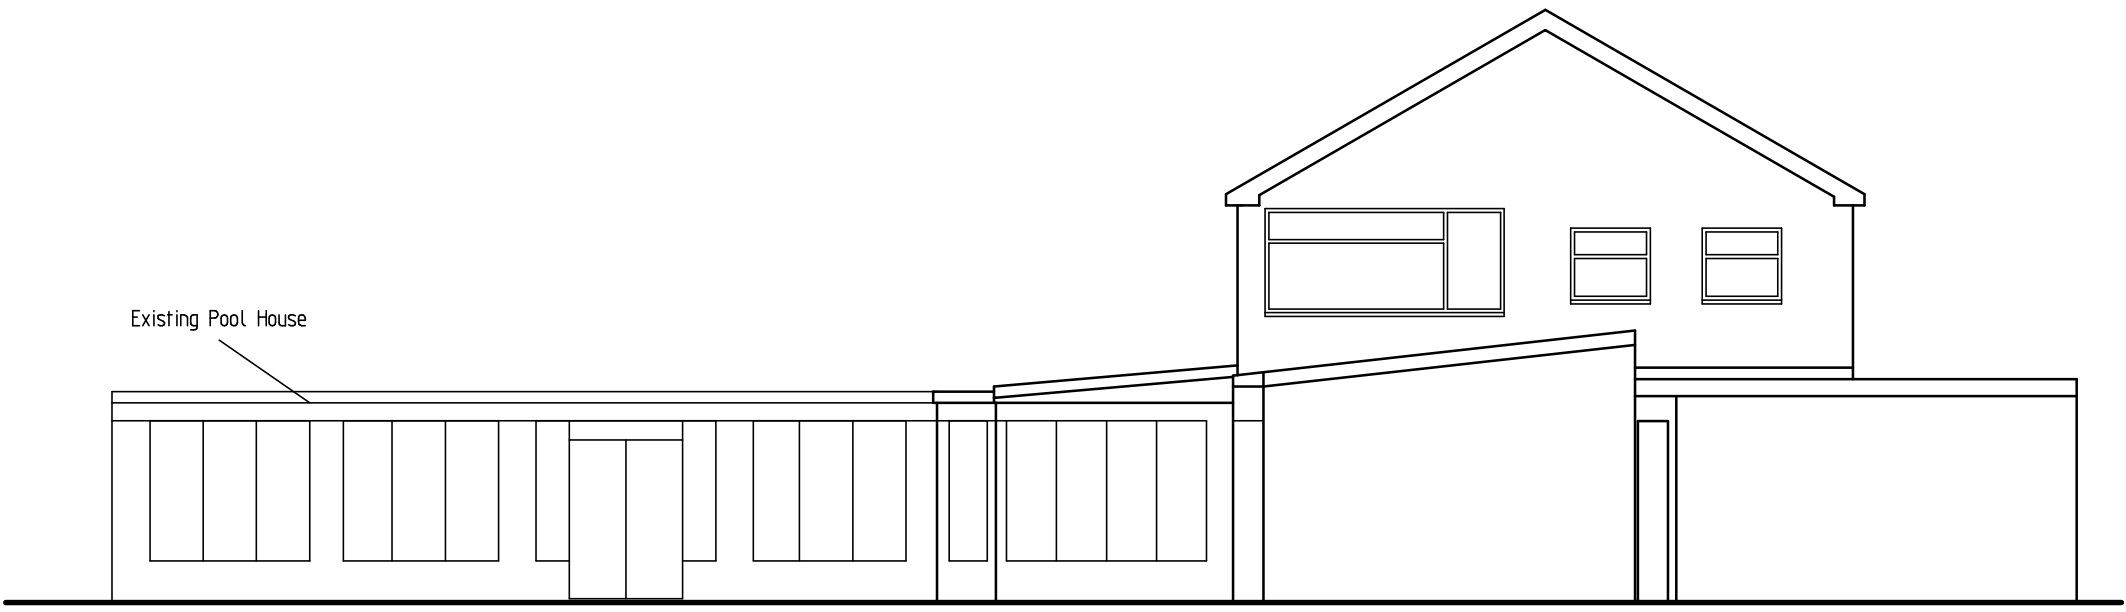


Existing Side Elevation

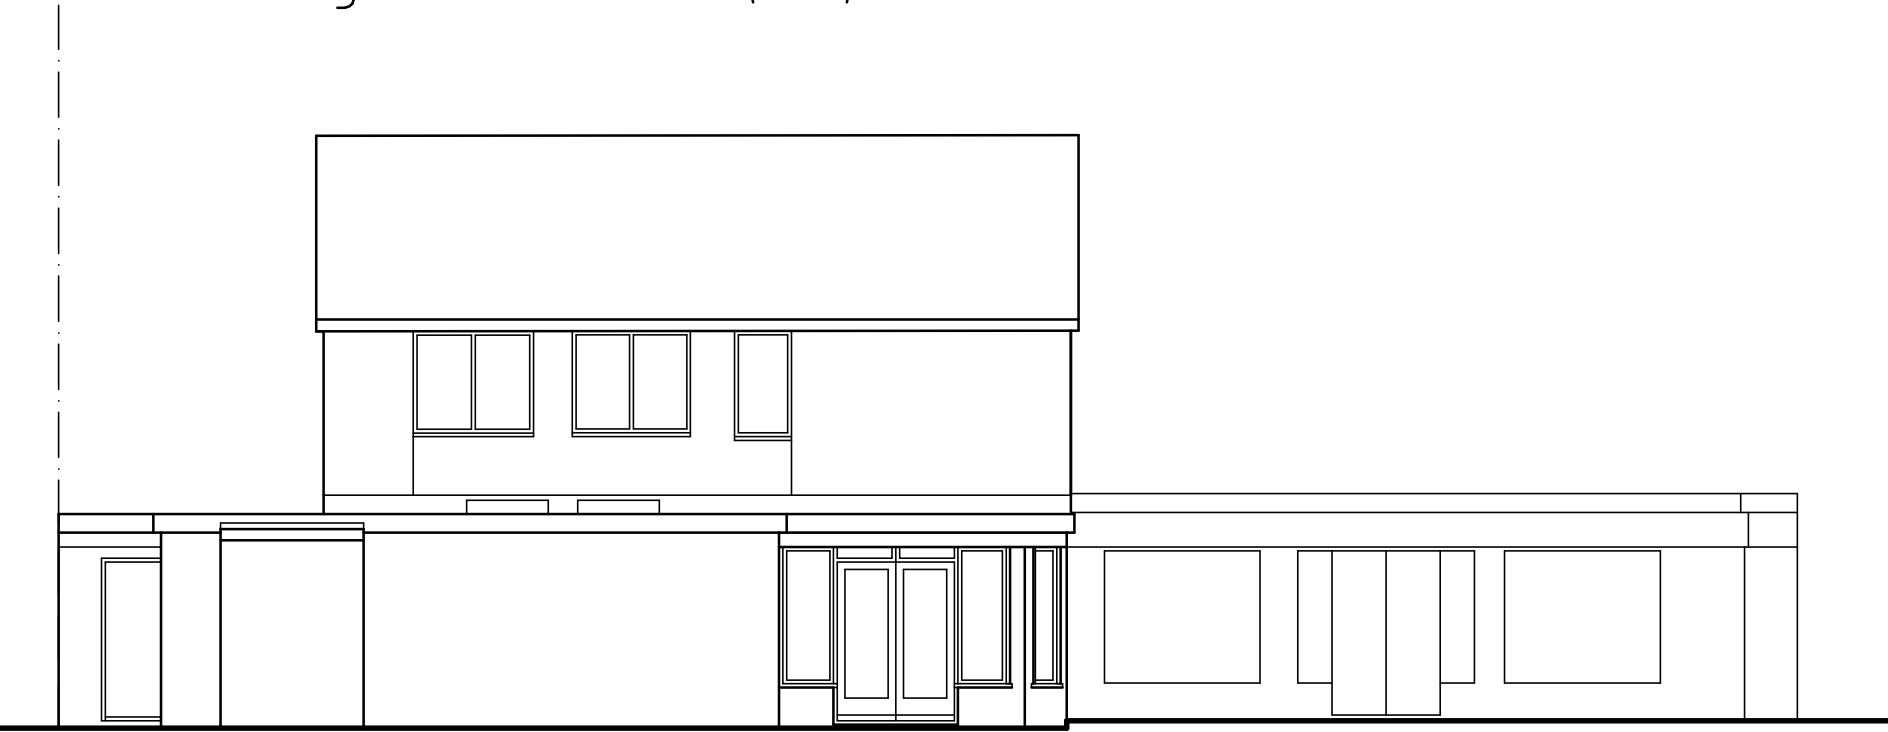


Existing Rear Elevation

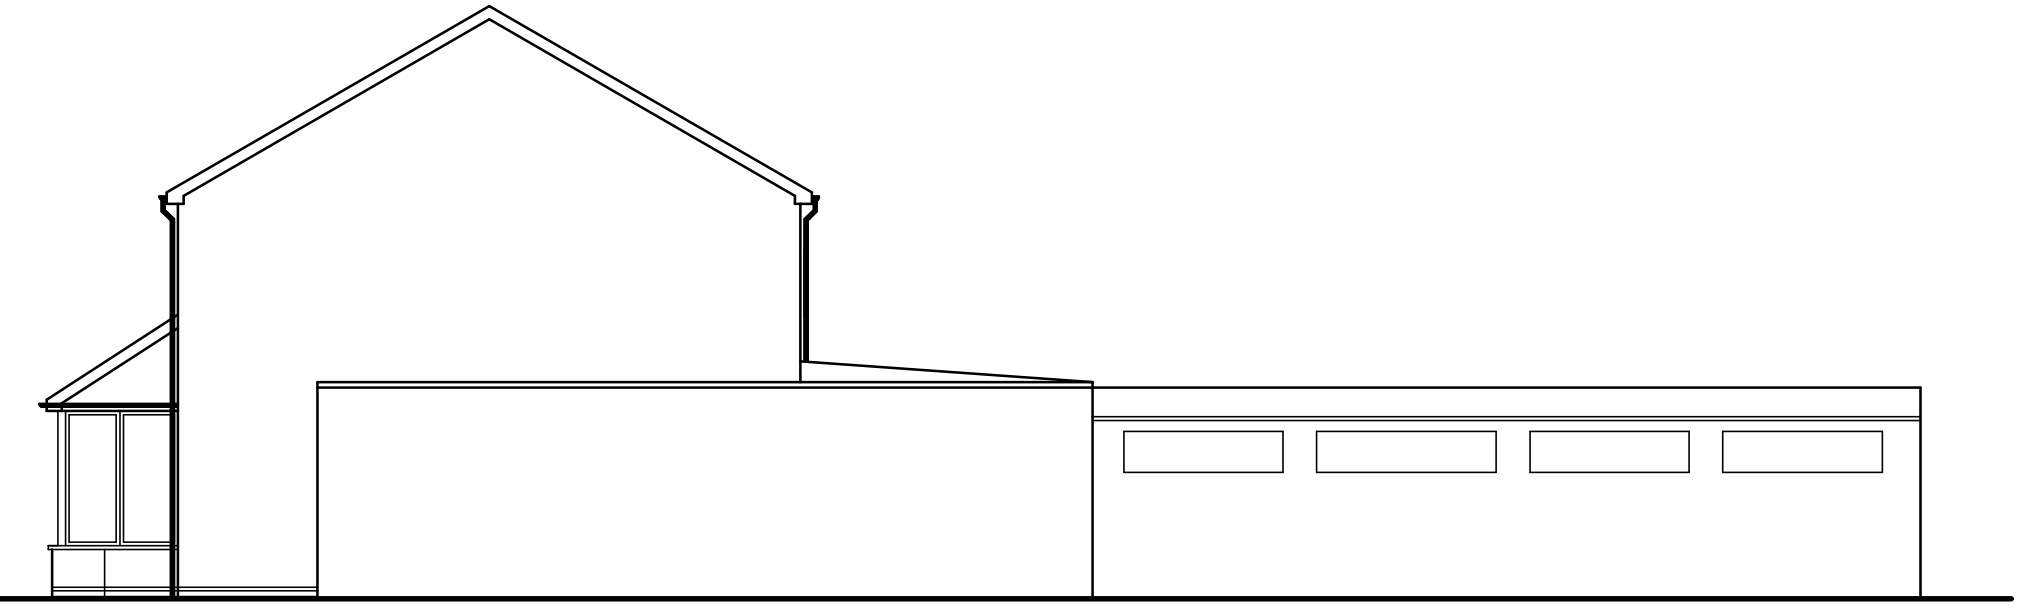

Existing Side Elevation

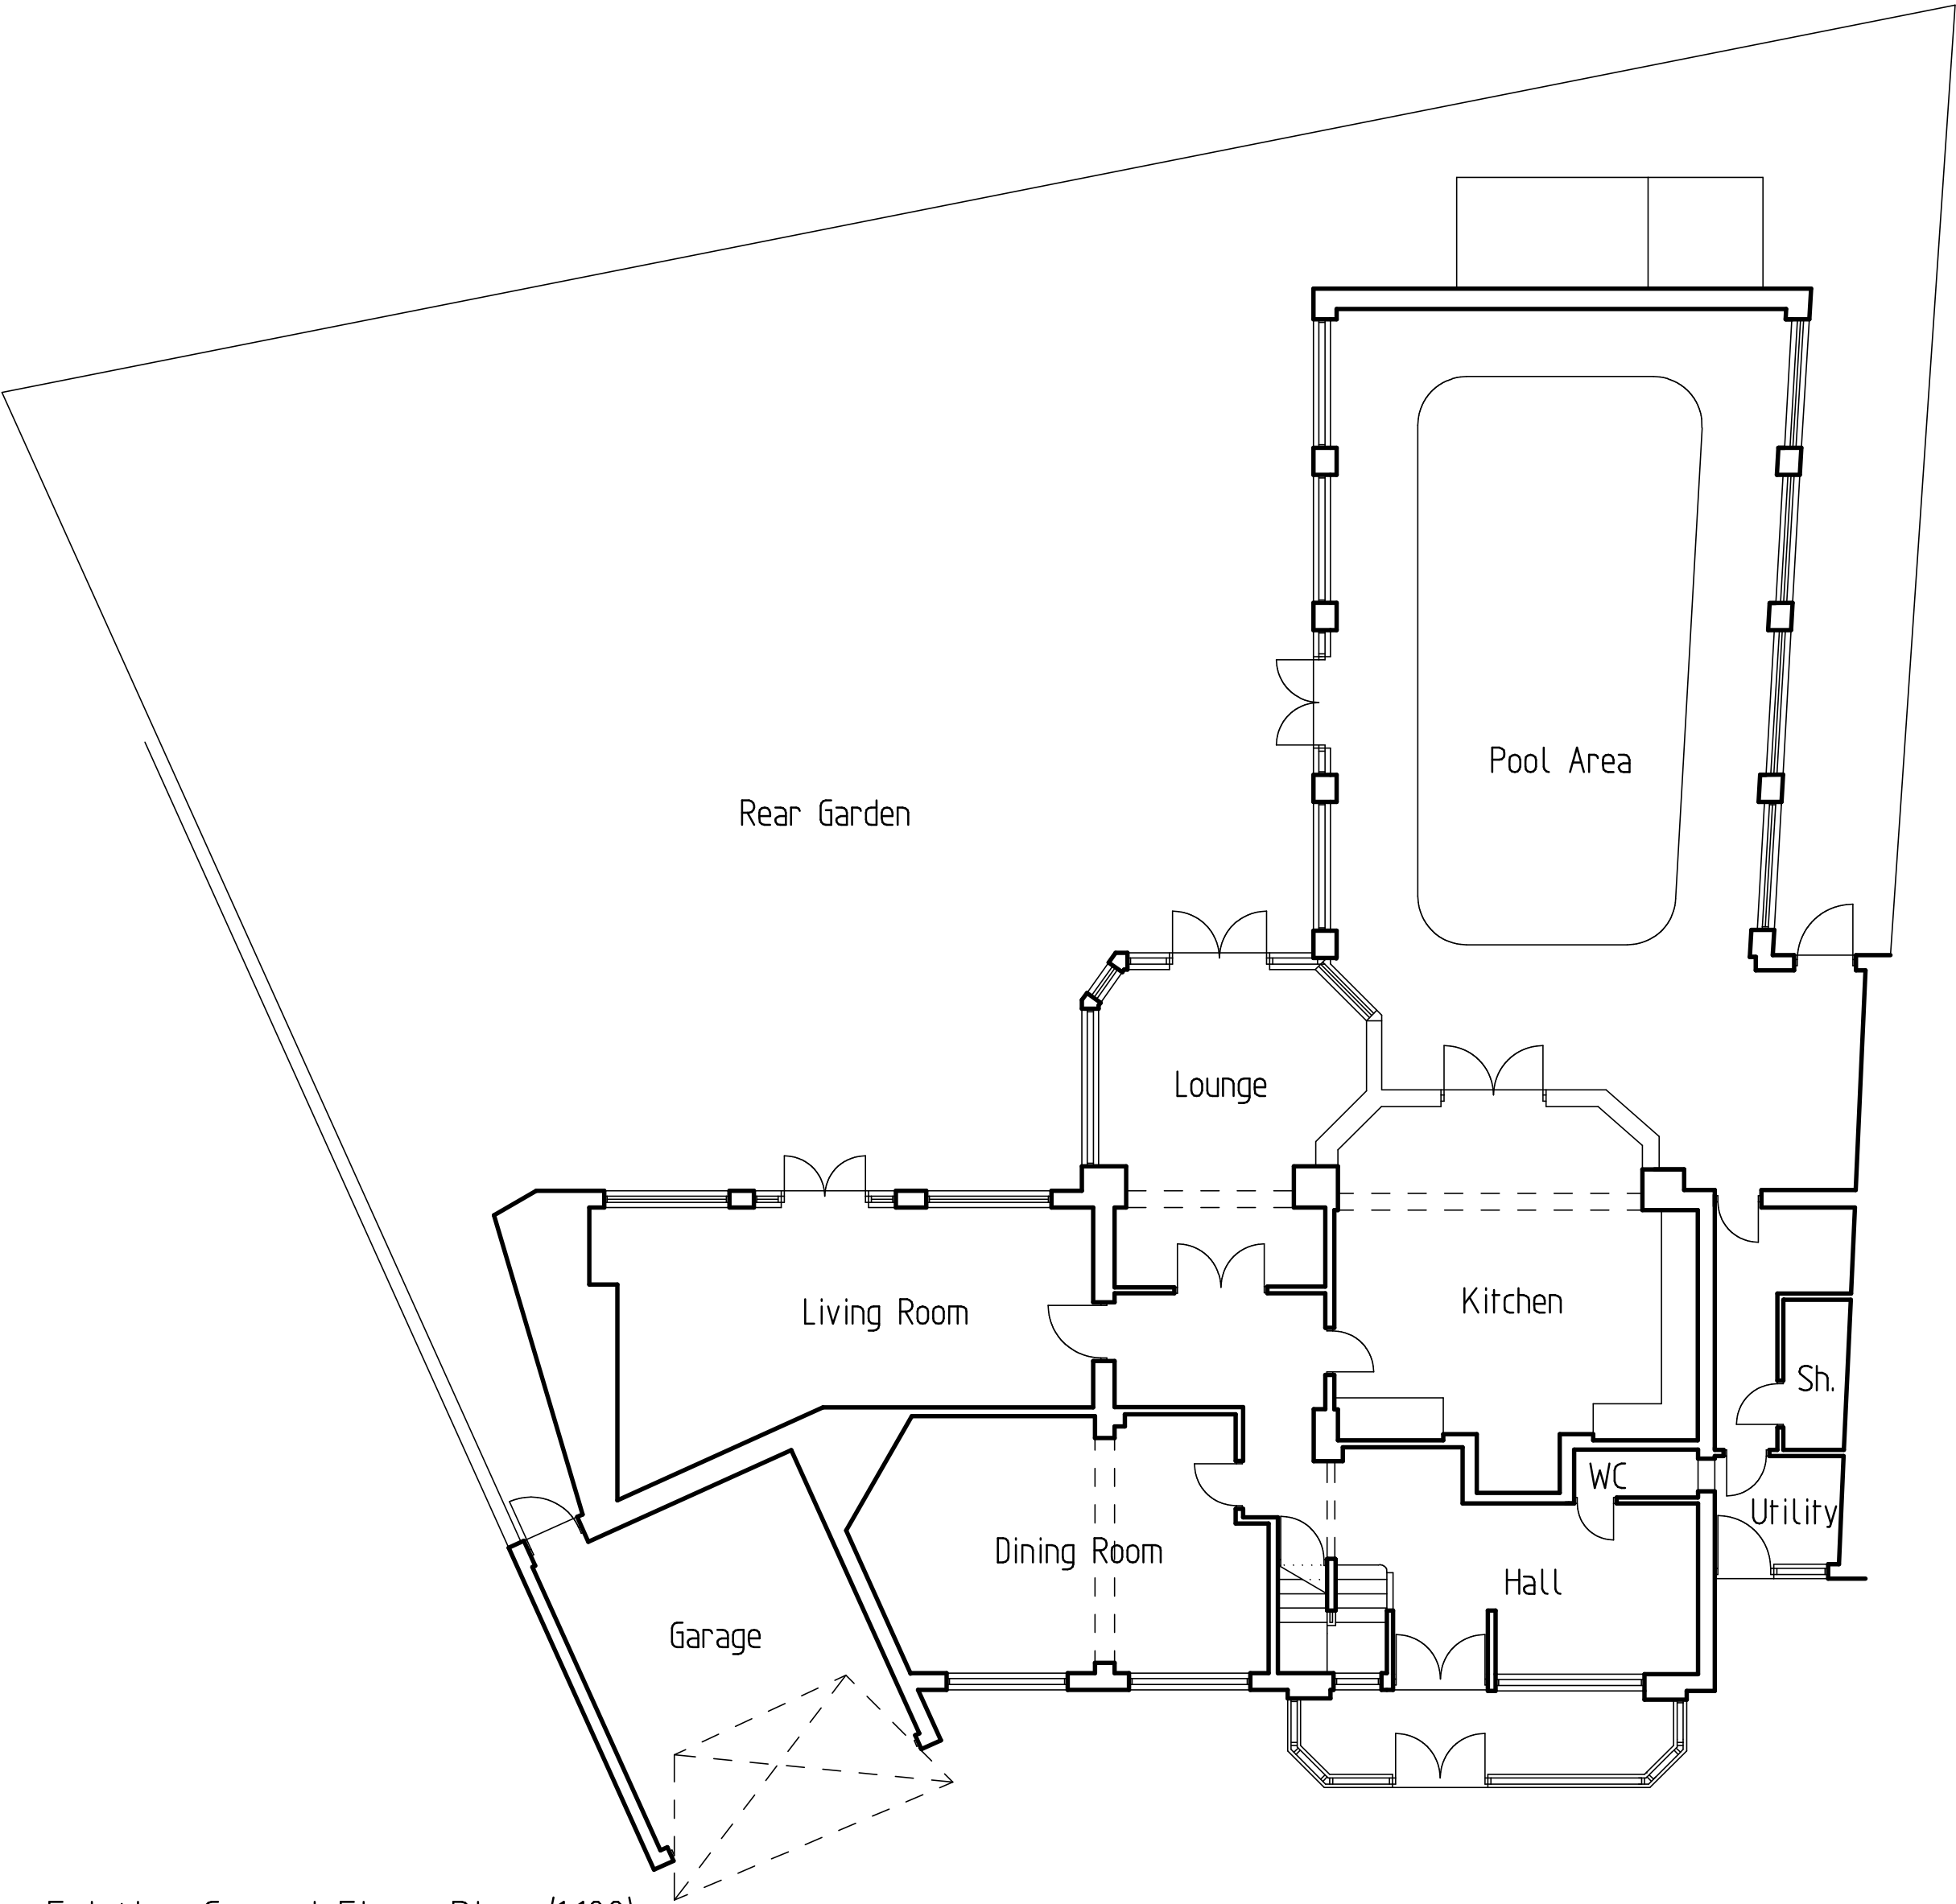

Existing Ground Floor Plan (1:100)

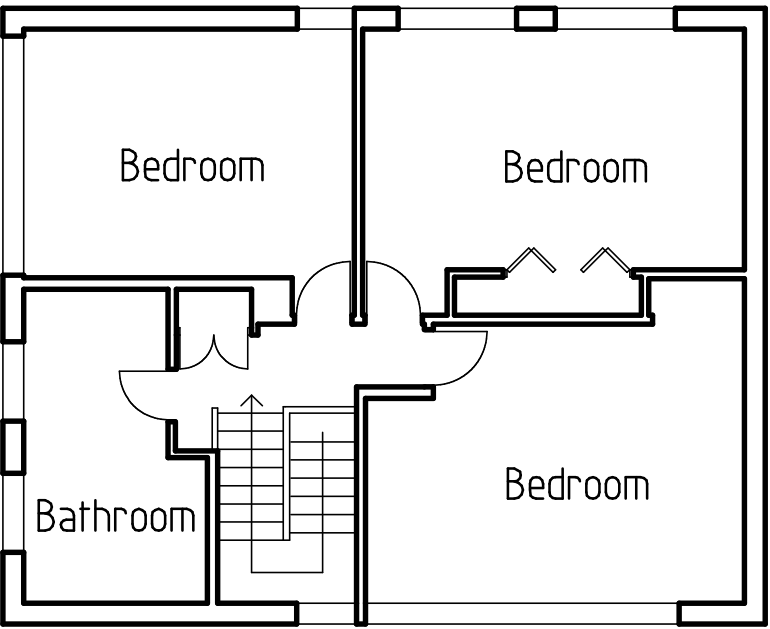

Existing First Floor Plan (1:100)

REV.	DATE	NARR.
Do not scale this drawing. Any discrepancy in figured dimensions to be referred immediately to the agent/consultants. Contractors must check all dimensions from site. Copyright Philip Seddon Associates. All rights reserved.		
project 3 Rockbourne Avenue, Woolton		
drawing Existing Plans		
scale 1 : 100	number 0844 / 03	date Feb. 2009