




VIEW A - Shop front Elevation

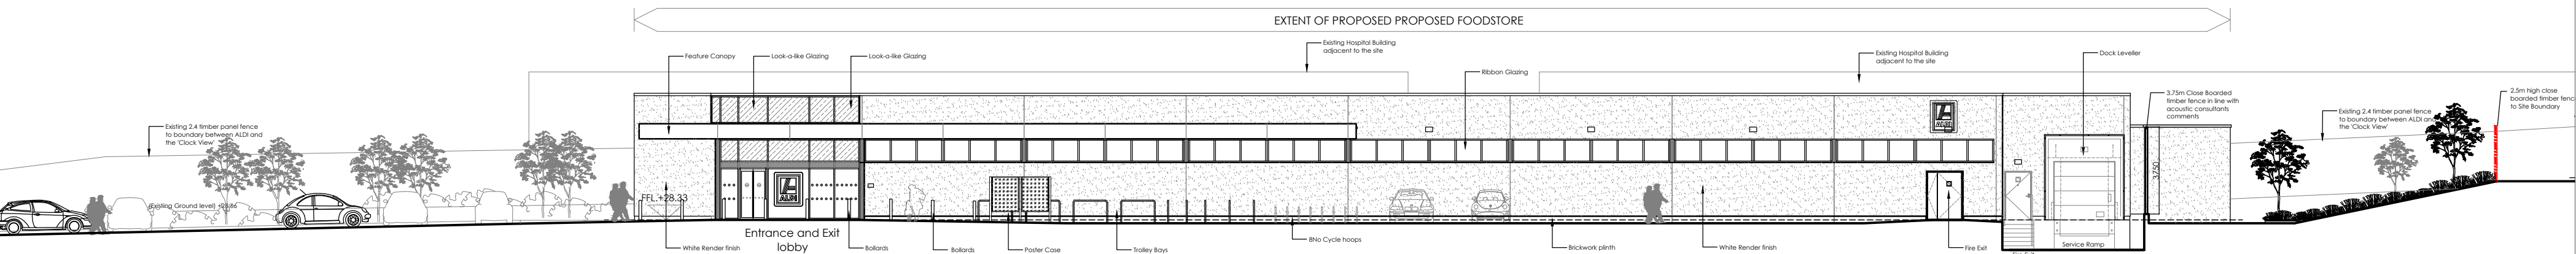

VIEW B - Front Elevation



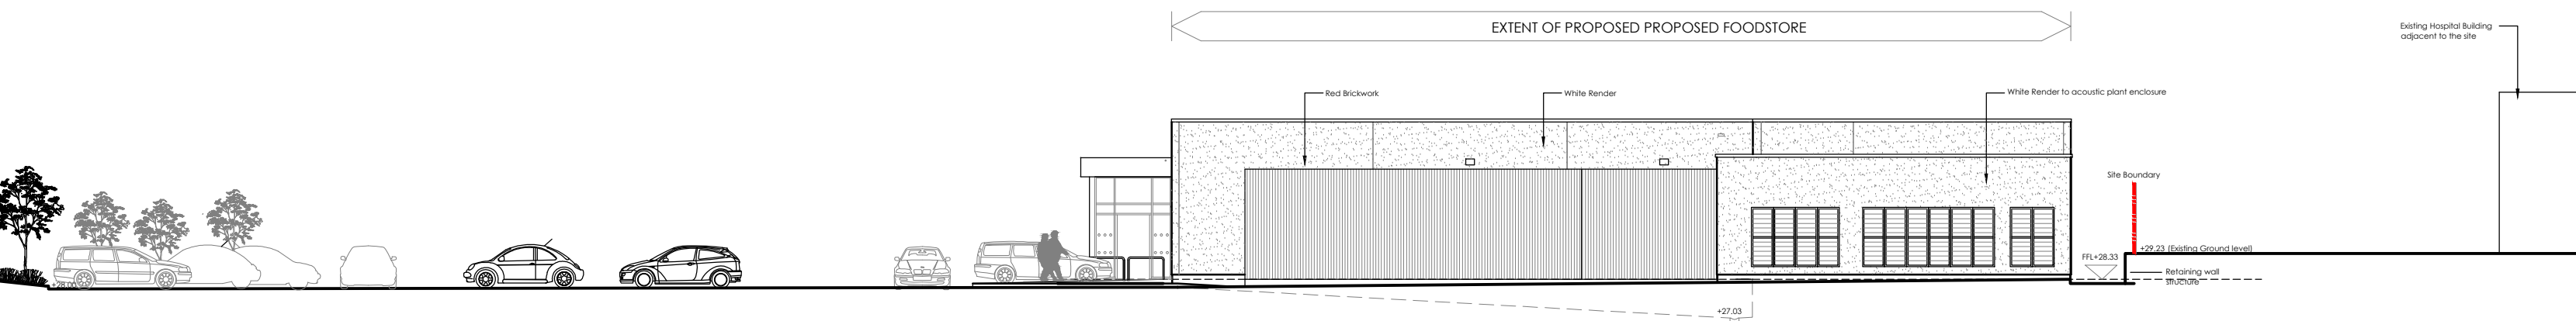


VIEW C - Service Ramp Elevation

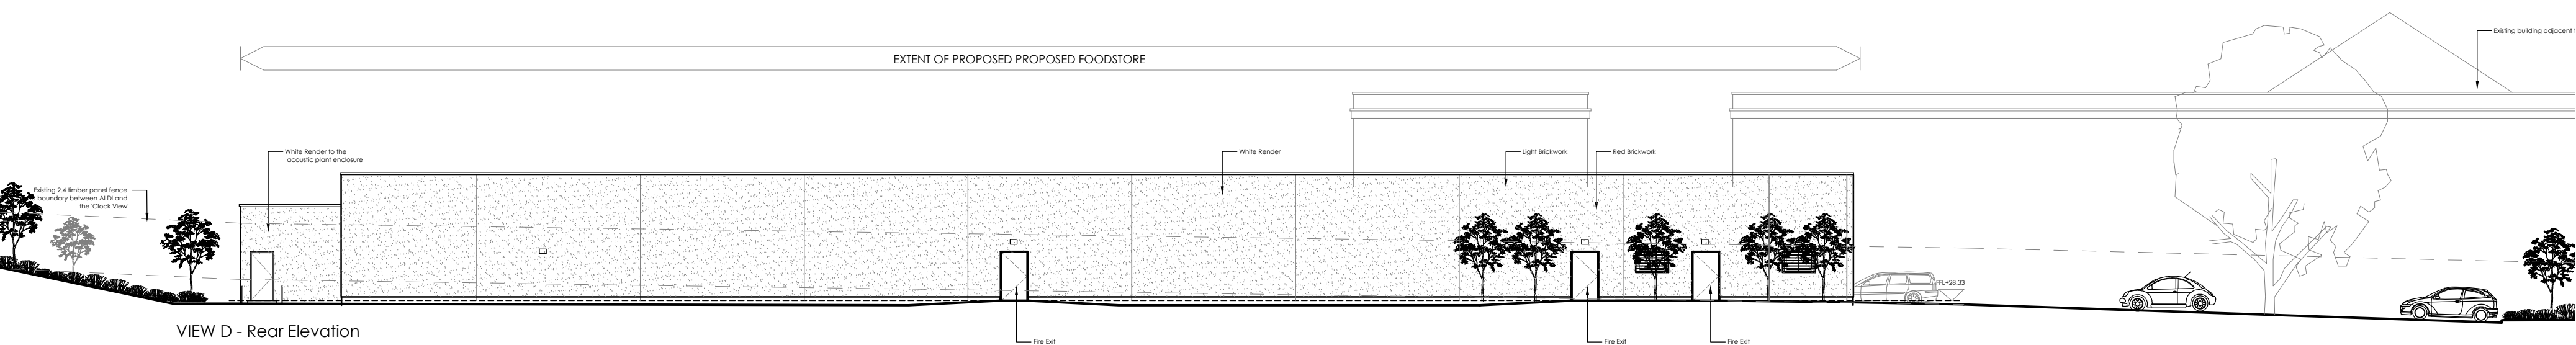


VIEW D - Rear Elevation

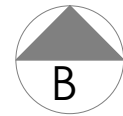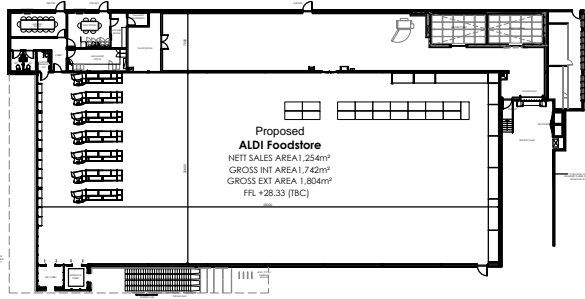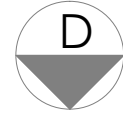

Elevation Key;  
(NTS)



## Proposed Elevations - 1:200 Scale

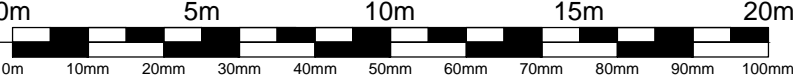SCALE 1 : 200  
SCALE 1 : 1



|               |   |            |              |   |   |  |  |       |
|---------------|---|------------|--------------|---|---|--|--|-------|
| Project Title | PROPOSED FOODSTORE  |            |              |    | Drawing Title   | PROPOSED ELEVATIONS  |  |       |
|               | LAND AT FORMER WALTON HOSPITAL SITE<br>RICE LANE<br>LIVERPOOL |            |              |   | Job-Dwg No  | 0856NES - 103  |  | Rev - |
| Client        | ALDI STORES LTD.  |            |              |   | <input type="checkbox"/> THE HARRIS PARTNERSHIP WAKEFIELD<br>2 St. Johns North, Wakefield, WF1 3QA<br>t. 01924 291 800 f. 01924 290 072       |  |  |       |
| Status        | PLANNING  |            |              | <input checked="" type="checkbox"/> THE HARRIS PARTNERSHIP MANCHESTER<br>2nd Floor, Carvers Warehouse,<br>77 Dale Street, Manchester, M1 2HG<br>t. 0161 238 8555 f. 0161 244 5809 |   |  |  |       |
| Scale         | 1:200   |            | Drawing Size | A2  |   | <input type="checkbox"/> THE HARRIS PARTNERSHIP MILTON KEYNES<br>The Old Rectory, 79 High Street<br>Newport Pagnell, MK16 8AB<br>t. 01908 211 577 f. 01908 211 722 |  |       |
| Drawn By      | SSR   | Checked By | SSR          | Date  | MAR 15  |  |  |       |
|               |   |            |              |   | <input type="checkbox"/> THE HARRIS PARTNERSHIP READING<br>101 London Road, Reading, RG1 5BY<br>t. 0118 950 7700 f. 0118 956 8642             |  |  |       |
|               |   |            |              |   | <div><br/>ARCHITECTS<br/>www.harrispartnership.com</div> |  |  |       |