


Rev	Notes	Date	Dr by	Ap by
A	Alterations to 3 bed flat layout, commercial unit layouts, and 2 bed houses. WCs on 2nd floor of houses moved to Gnd floor	12-02-2019	HB	MH
B	Alterations to Homegrown unit, flat above, and further commercial space	26-02-2019	HB	MH
C	Part M4 Accessibility compliance plus detailed design of external stores and entrance ramps.	06-03-2019	HB	MH
D	Amendments to Ground floor layouts of 179 - 185 plus other amendments for planning app	20-03-2019	HB	MH
E	Modifications pre planning application	04-04-2019	HB	MH
F	Rainwater pipes and bakery alterations	08-04-2019	HB	MH
Original By: HB		Date: 25-01-2019	Ap by: MH	



10 Little Lever Street t. +44 (0)161 200 5500 e. info@urbed.coop
Manchester M1 1HR w. www.urbed.coop

Drawing Title:
Proposed Second Floor Plan

Project Title:
Homebaked Terrace, Oakfield Road

Client:
Homebaked CLT

Project Number:
1089

Issue Status:
Planning

Drawing Number:
1089-URBED-Z0-GR-DR-A-Prop Second Floor


Scale:
1:100@A1/1:200@A3

Date:
29-04-2019

Revision:
F

This drawing is to be read in conjunction with all related drawings. Do not scale from this drawing. this drawing is copyright and remains property of URBED (urbanism, environment and design) Ltd.

- Proposed Residential
- Proposed Commercial
- Existing Commercial
- Existing residential

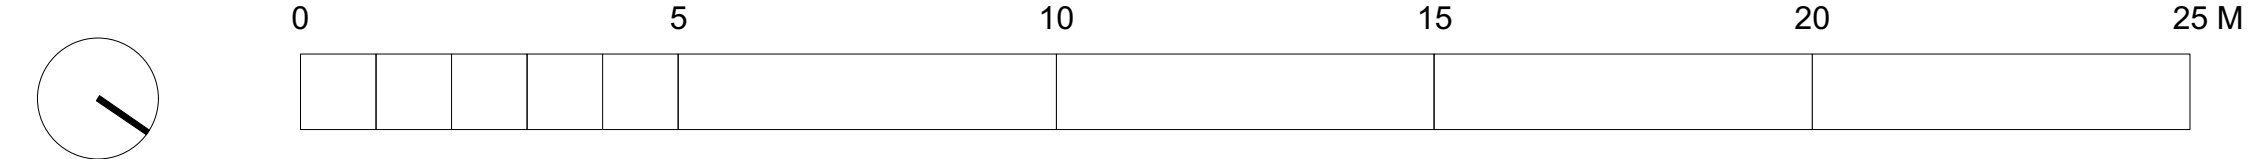

- MATERIALS KEY**
- 1 Pale Render
 - 2 Metal Standing Seam
 - 3 Existing Brickwork: **Retained**
 - 4 Existing Brickwork: **Retained + Restored**
 - 5 Existing Roof: **Retained**
 - 6 New Grey Slate Roof
 - 7 New Brick Boundary Walls
 - 8 Existing Windows: **Retained**
 - 9 New Triple Glazed Timber Windows
 - 10 Solar PV Panels
 - 11 Green Roofs and Planting
 - 12 Mesh and Perforated Fencing and Gates

PROPOSED SECOND FLOOR PLAN