



Proposed Second & Third Floor Plan

Scale 1:100

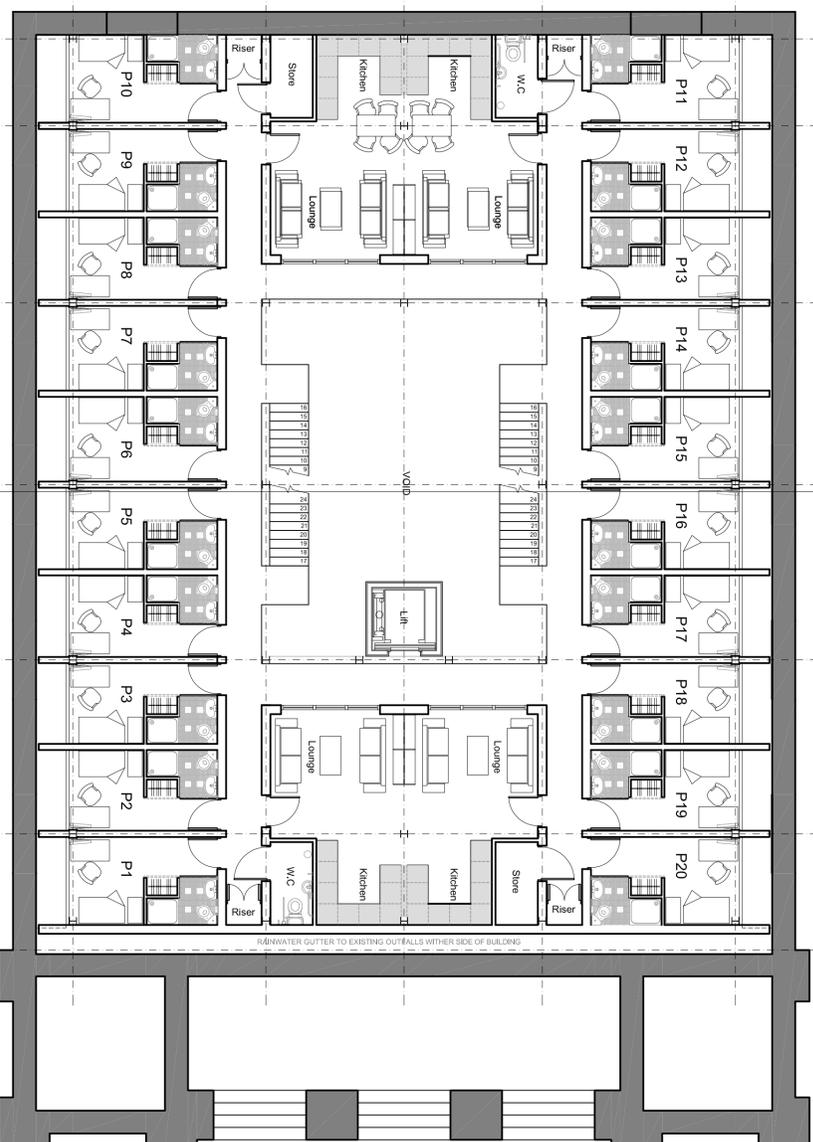

Proposed Penthouse Plan

Scale 1:100

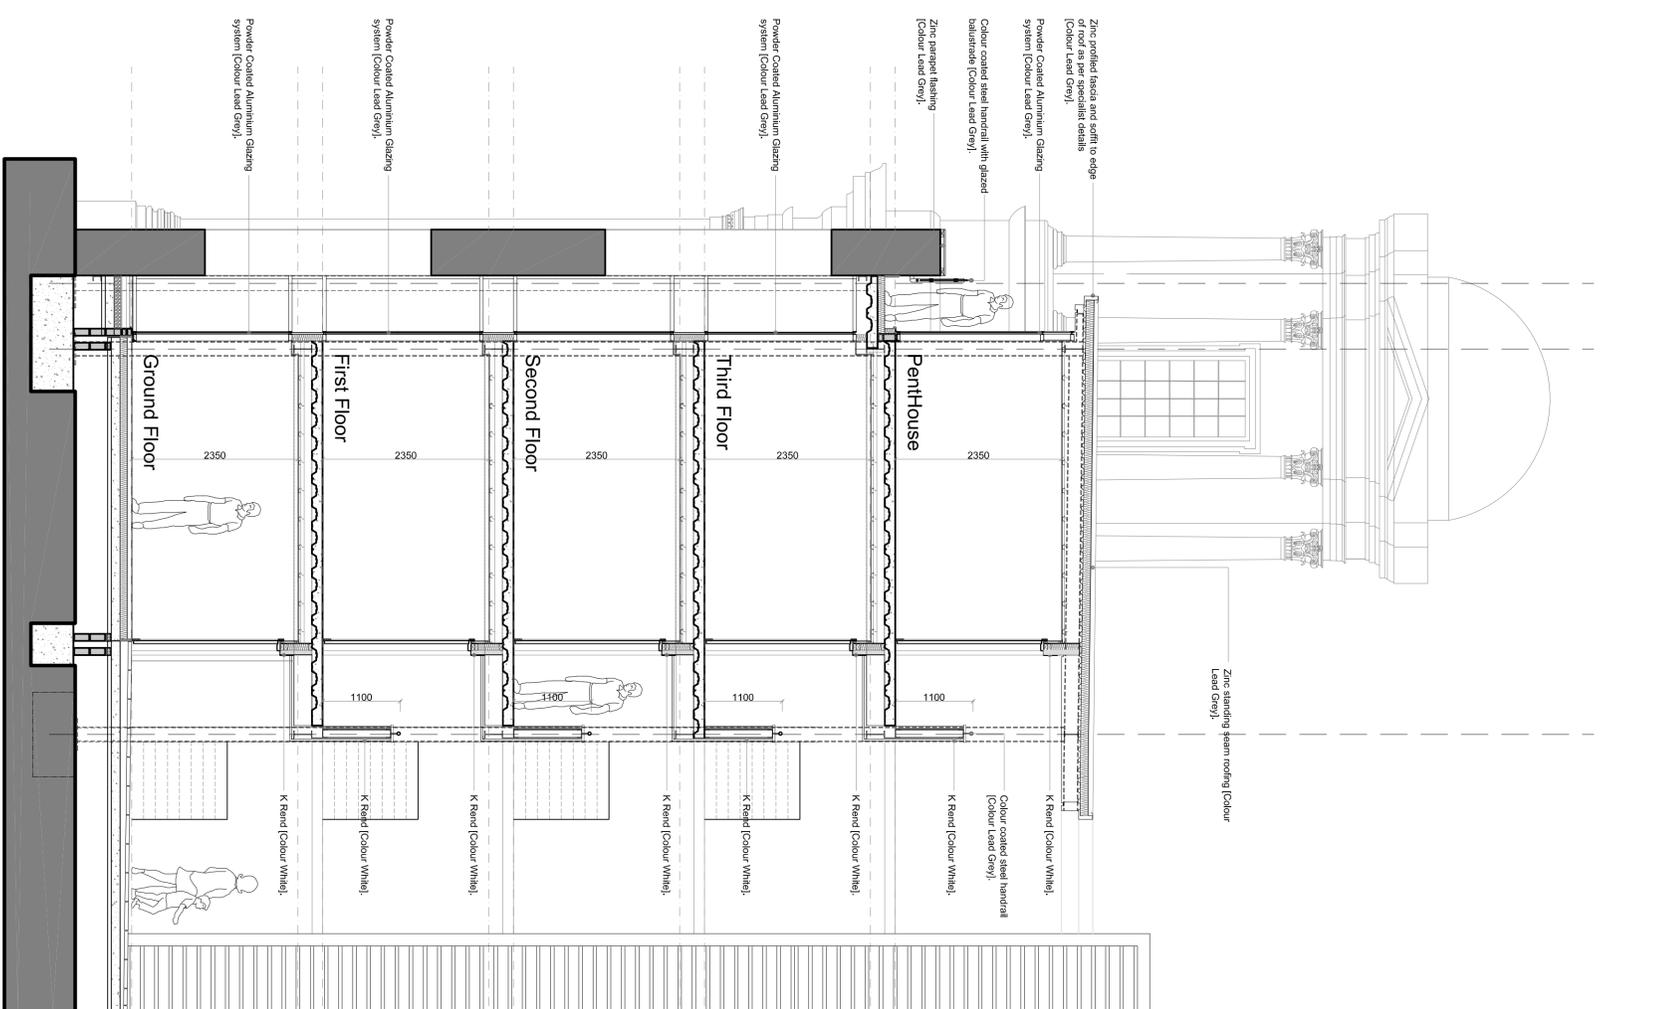

Proposed Section A:A (Part Section other half mirrored)

Scale 1:100

All dimensions to be checked on site. Figured dimensions to be read in preference to scaled. KDP accepts no responsibility for any unauthorised use of this drawing. This drawing is copyright and remains the property of KDP unless otherwise agreed.

Revisions	
Rev	Date
A	10/11
B	11/11
C	4/11/11

Revisions	
Rev	Date
A	10/11
B	11/11
C	4/11/11

THE KEITH DAVIDSON PARTNERSHIP
 ARCHITECTS

13 Seymour Terrace
 Liverpool
 L3 5PE
 Telephone: +44 (0) 151 709 1777
 Facsimile: +44 (0) 151 708 9998
 Email: info@kdparchitects.com
 Website: www.kdparchitects.com

Client: Nigel Russell-Middle England
 Job title: Students Accommodation
 St Andrews, Rodney St
 Drawing title: Church, Proposed Plans & Section

Job number: 1221
 Drawing number: 112
 Scale: 1:100@A4 size

Revision: C
 Date: 03/06/11