



Proposed Side Elevation (K)

Scale 1:200

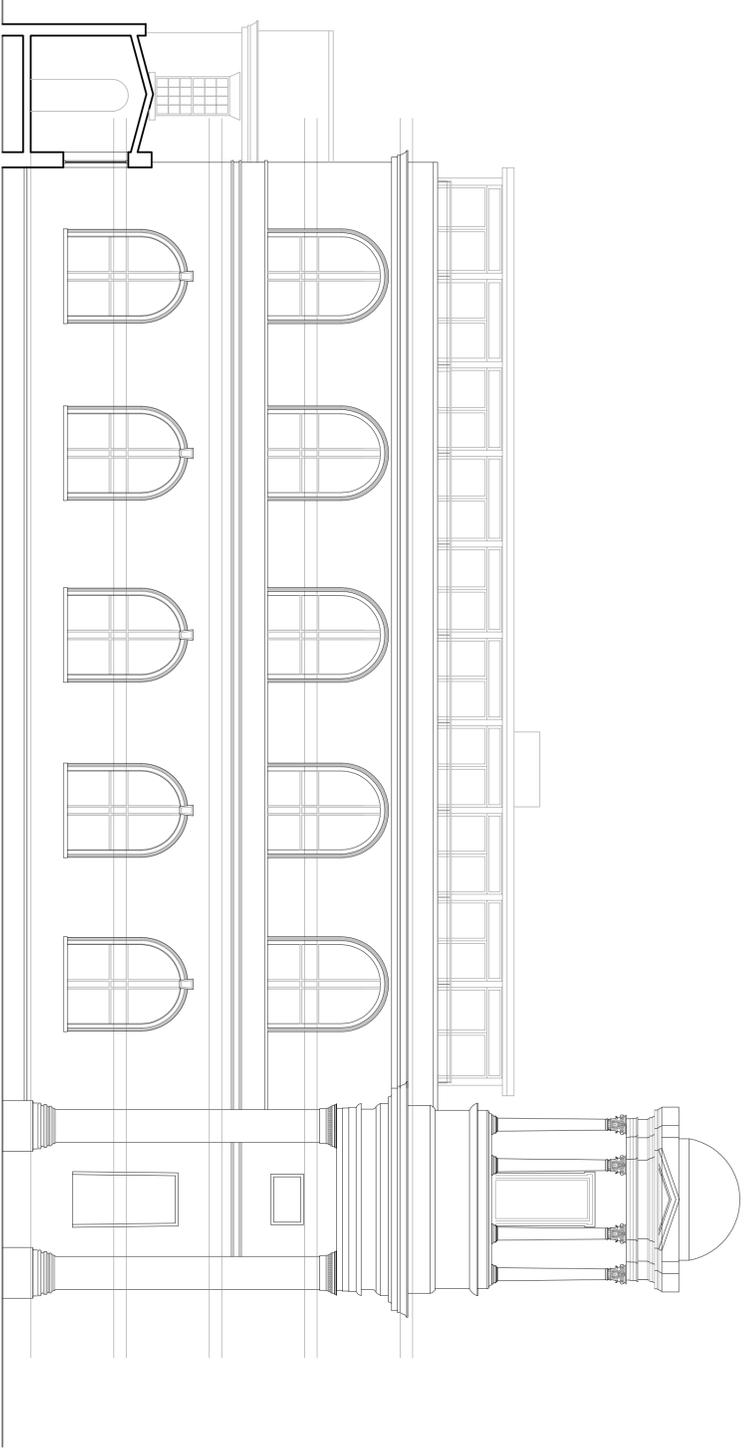

Proposed Side Elevation (K)

Scale 1:200

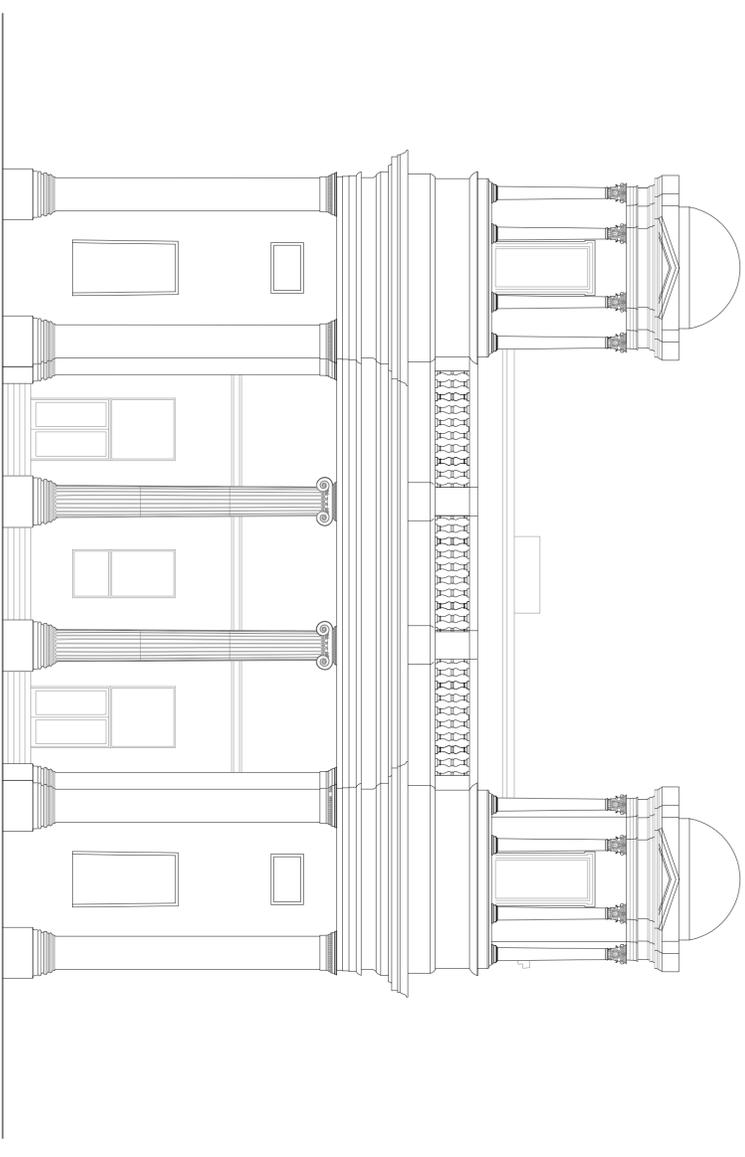

Proposed Front Elevation (J)

Scale 1:200

All dimensions to be checked on site. Figure dimensions to be read in preference to scaled. KDP accepts no responsibility for any unauthorised use of this drawing. This drawing is copyright and remains the property of KDP unless otherwise agreed.

Revisions		Rev	Date	Description	HE	CK
A	10/11			Working number updated to drawing number 113.	SAJ	GNP
B	12/11			General elevation amendments	GLP	GNP
C	4/1/11			Amendments to roof height/identifying comments from Local Planning Authority.	GLP	GNP

Revisions		Rev	Date	Description	HE	CK

Revisions		Rev	Date	Description	HE	CK

Revisions		Rev	Date	Description	HE	CK

Revisions		Rev	Date	Description	HE	CK

	THE KEITH DAVIDSON PARTNERSHIP <small>CHARITABLE PARTNERSHIP INC. REGISTERED IN ENGLAND NO. 2916446</small>		Planning
	13 Seamount Terrace Seamount Street Liverpool L3 5PE Telephone: +44 (0) 151 709 1777 Facsimile: +44 (0) 151 709 9998 Email: info@kdparchitects.com Website: www.kdparchitects.com	Client Nigel Russell-Middle England Job title Students Accommodation St Andrews, Rodney St Drawing title Church, Proposed Elevations	