




EXISTING FRONT ELEVATION
1 : 100




EXISTING SIDE ELEVATION
1 : 100



EXISTING SIDE ELEVATION.
1 : 100

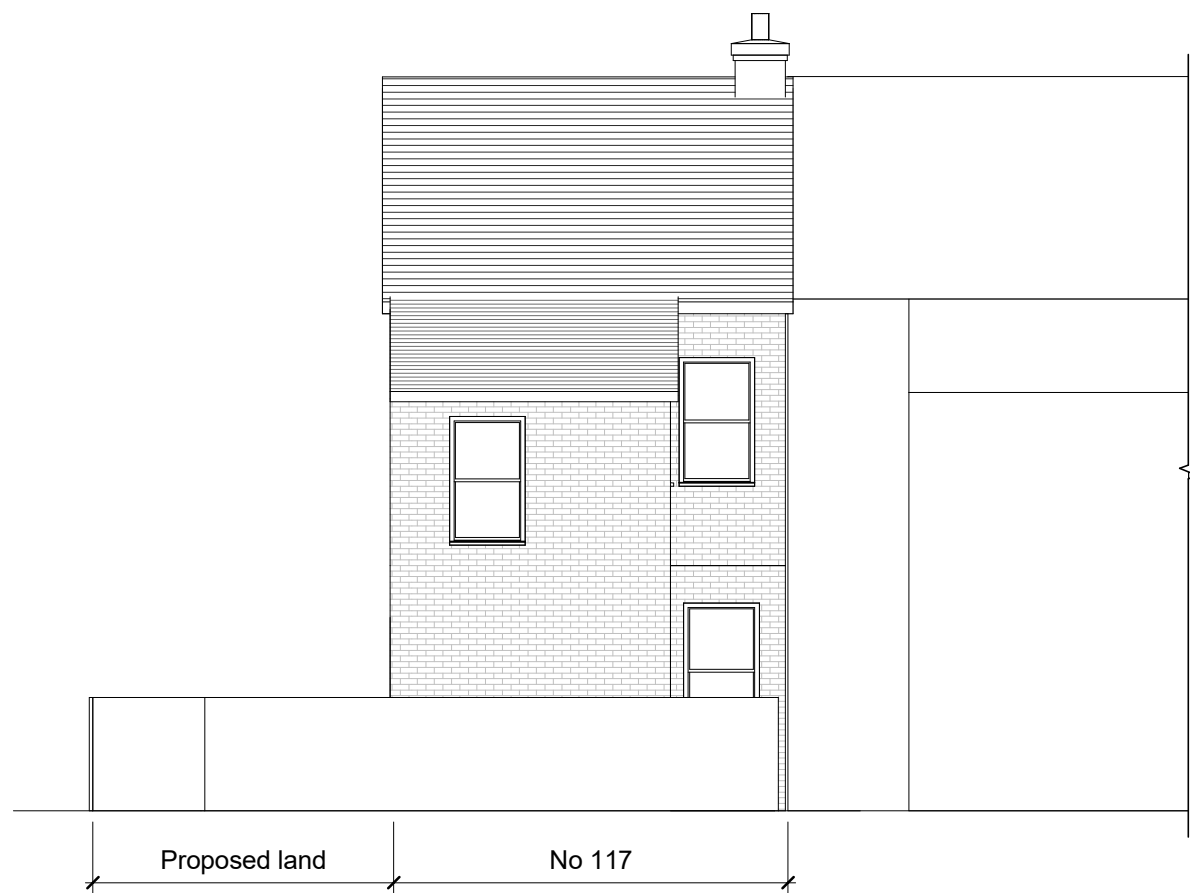



EXISTING REAR ELEVATION
1 : 100

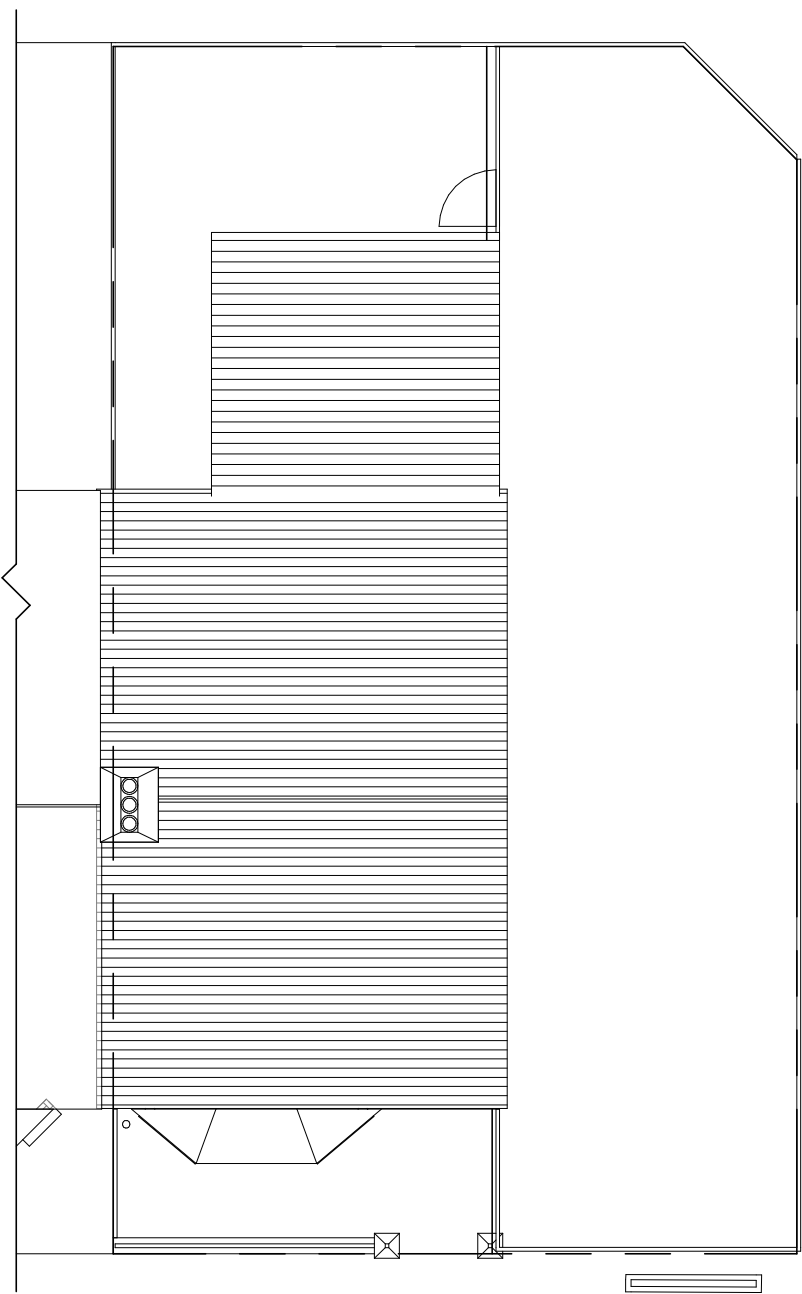


EXISTING ROOF PLAN
1 : 100




Existing front

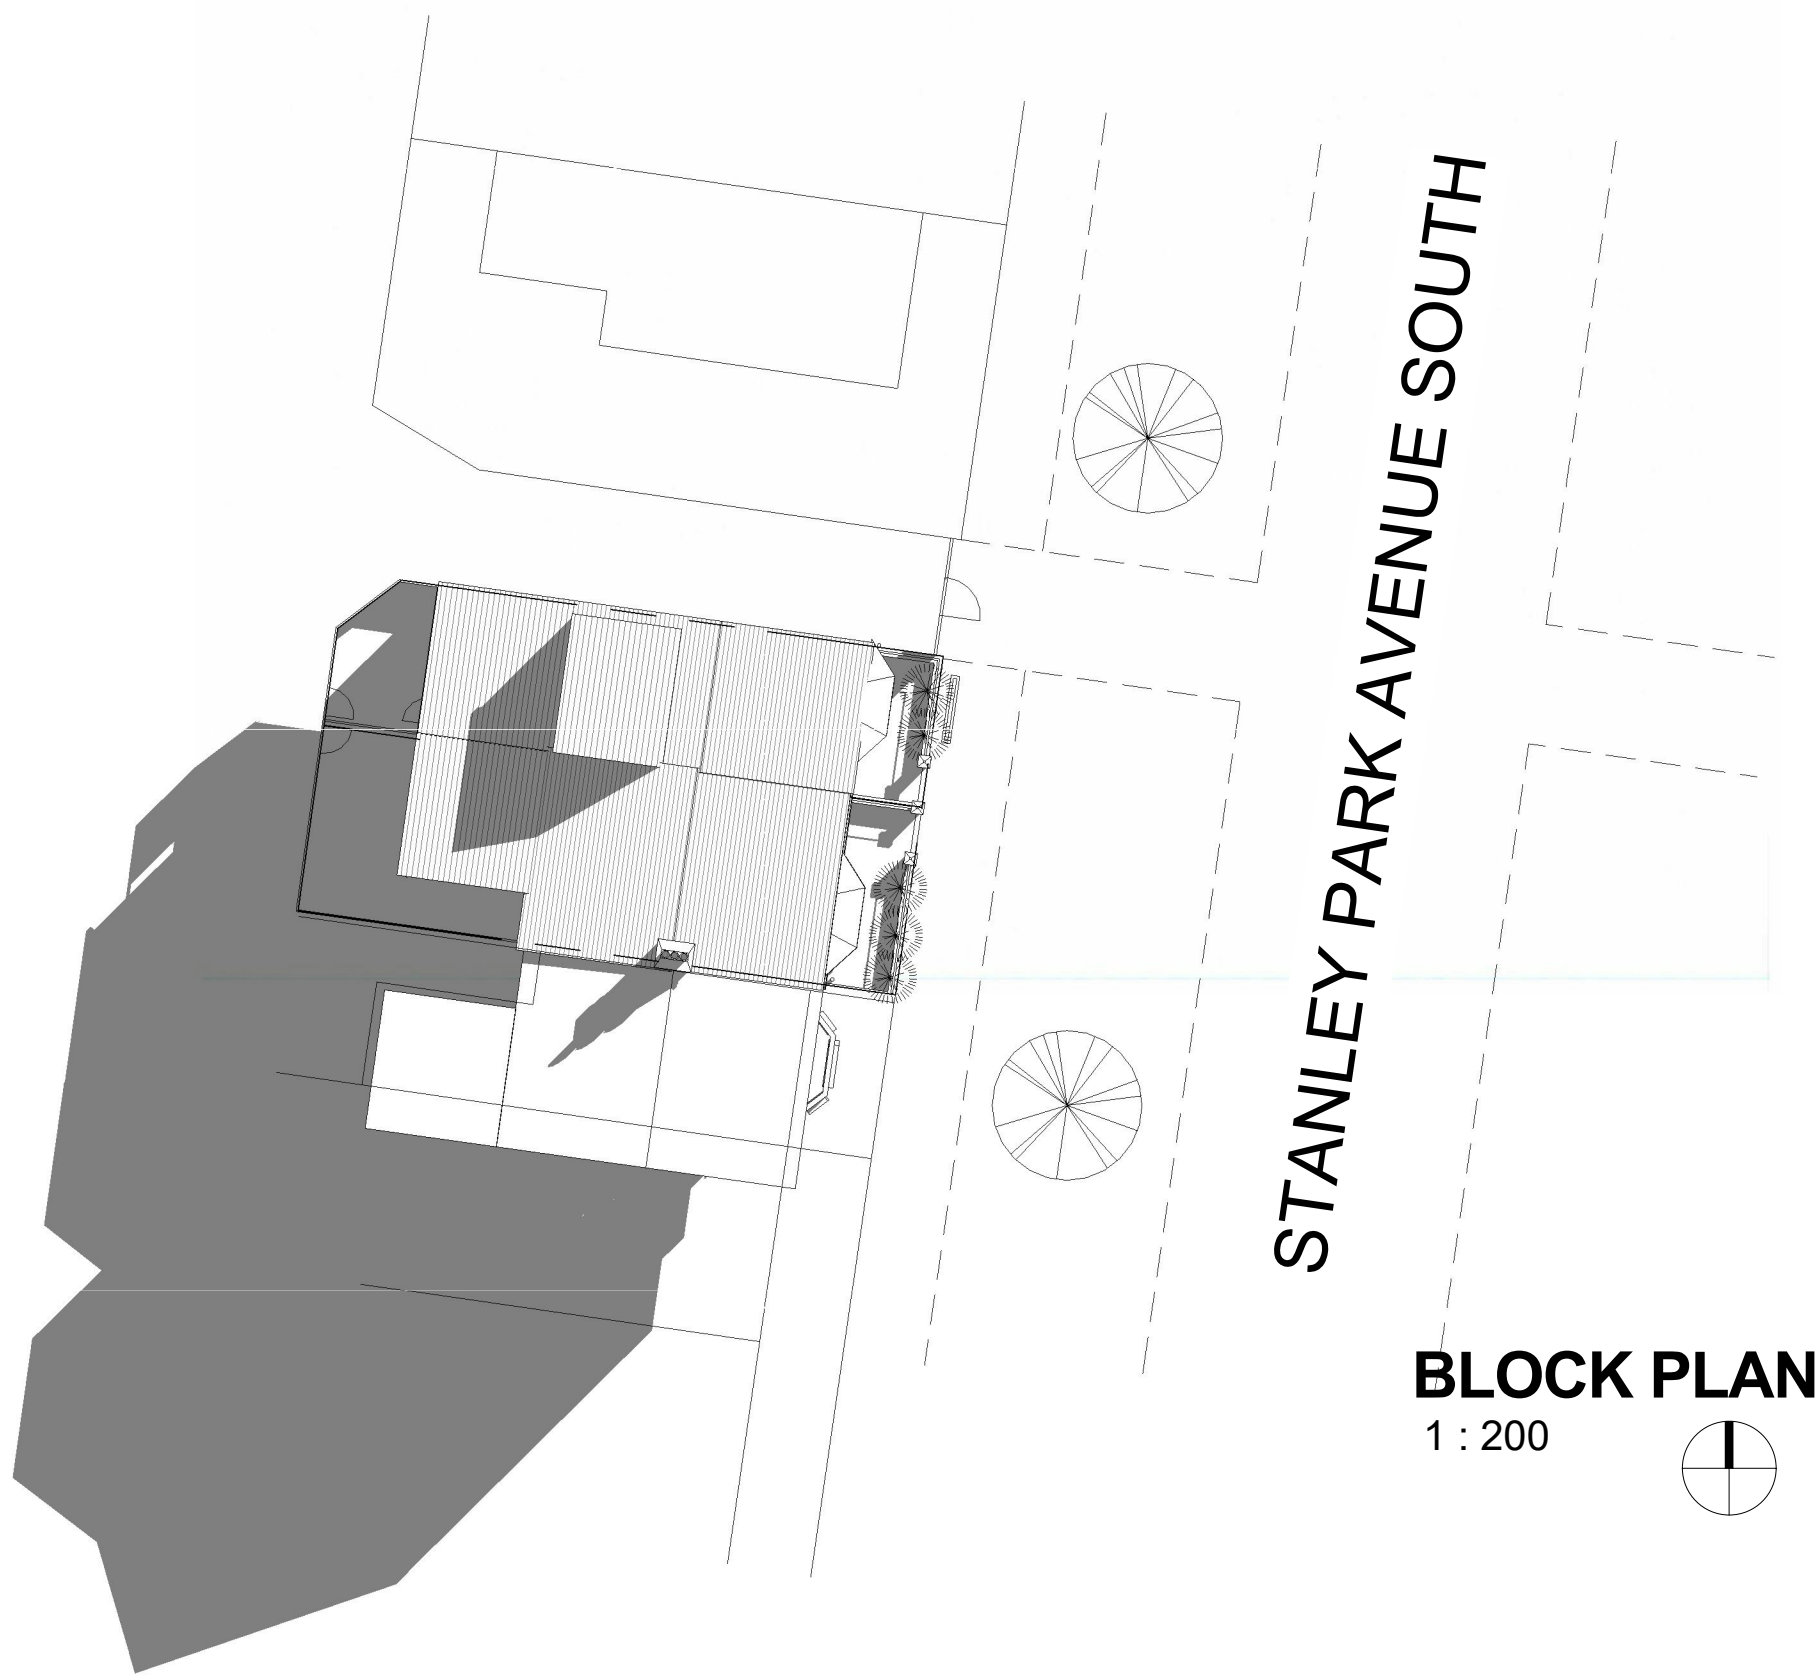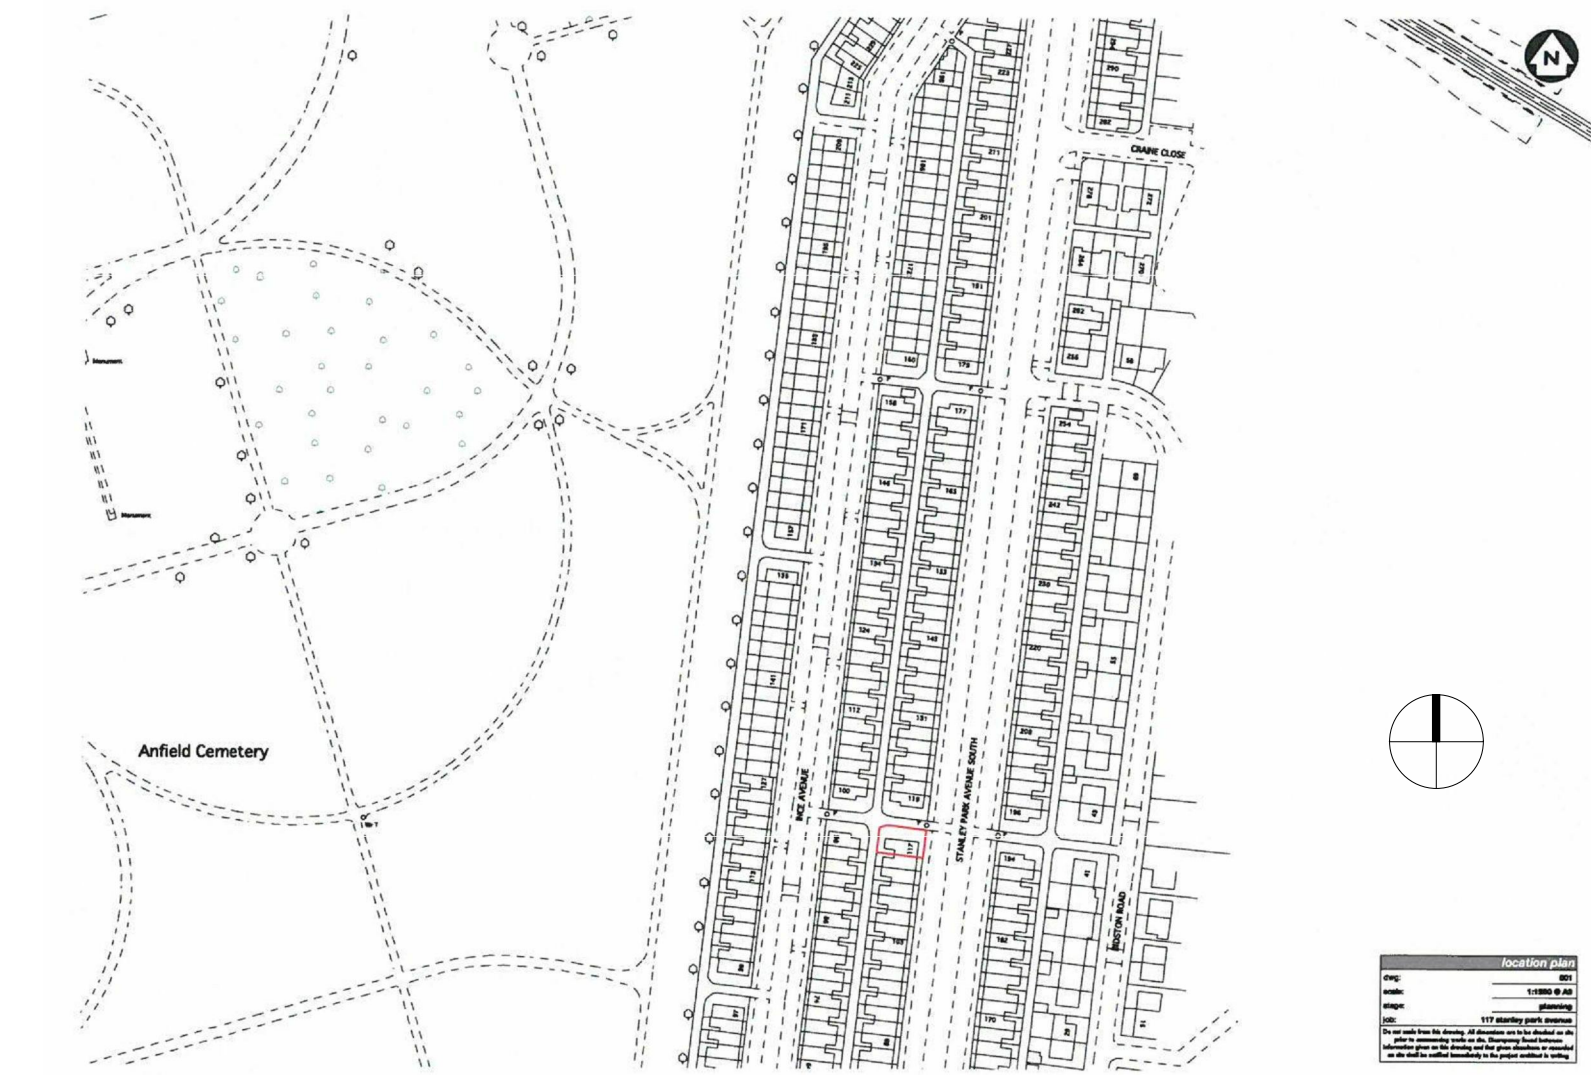

BLOCK PLAN
1 : 200

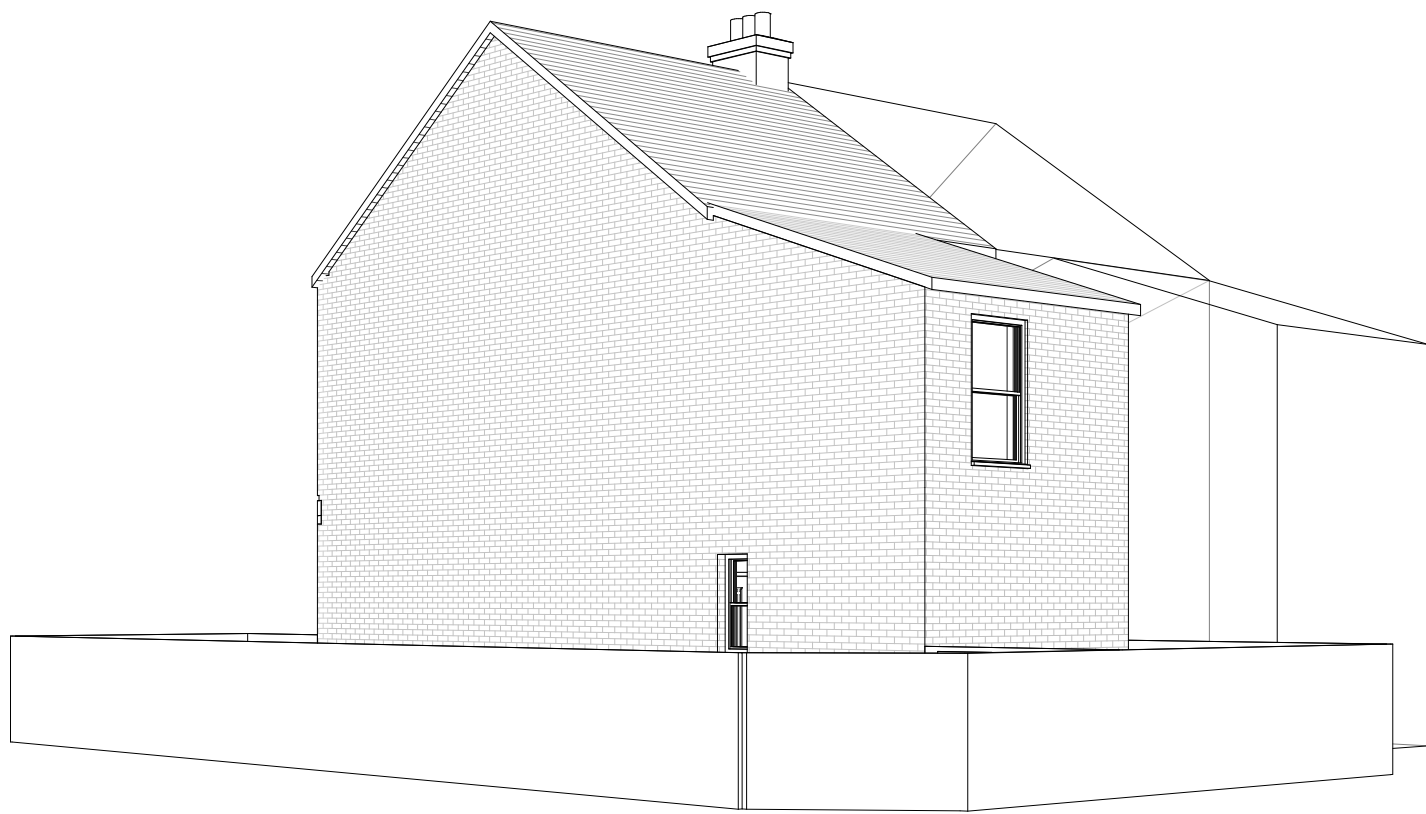

Existing rear

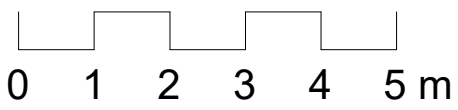

Scale 1:100

Notes:

Do not scale from this drawing

PLANNING


Rev	Date	By	Chk	Description

teem
design.cost.build
e info@teemconsult.co.uk
t +44(0)203 617 1780
m +44(0) 7538903110
www.teemconsult.co.uk

Project Title 4 BED NEW BUILD		
Client BABS MORAFA		
Project Address 117 STANLEY PARK AVENUE LIVERPOOL L4 7XD		
EXISTING PLANS/ELEVATIONS		
Drawn by T.O.	Scale As indicated	Date MARCH 2016
Project number TCL418/03/16		
Sheet No. A101		




PROPOSED FRONT ELEVATION
1 : 100

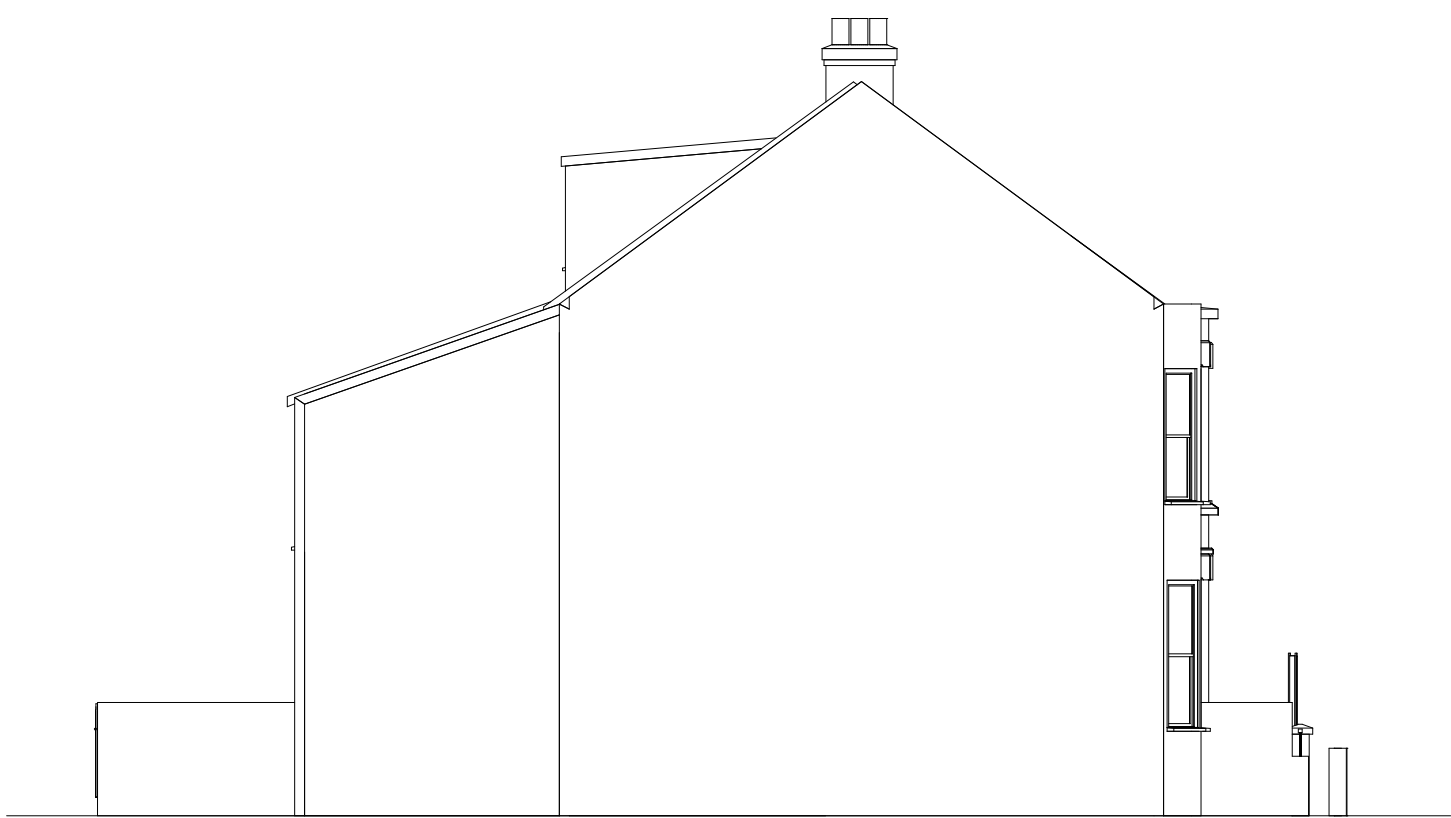

PROPOSED SIDE ELEVATION.
1 : 100



Proposed front

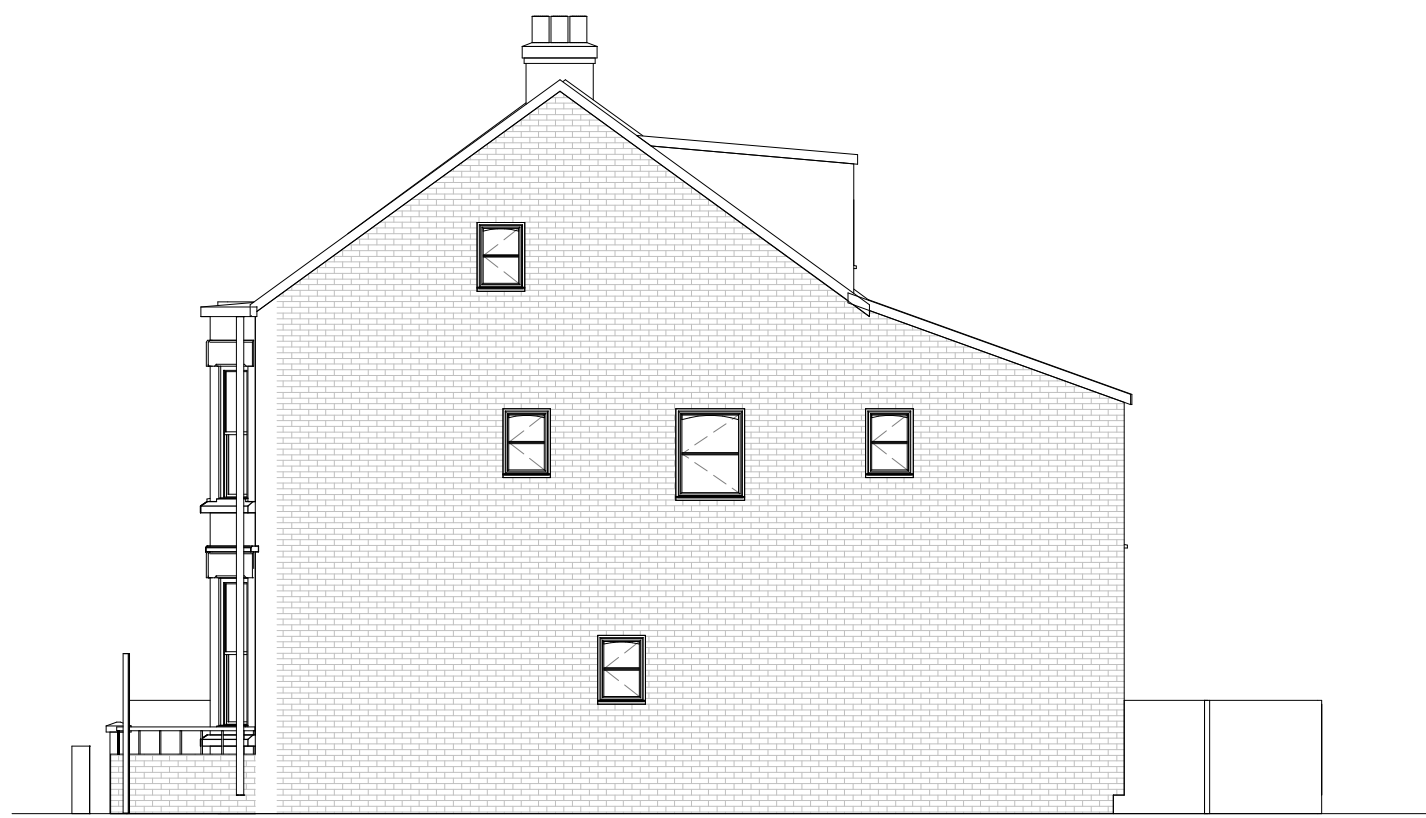


PROPOSED SIDE ELEVATION
1 : 100




PROPOSED REAR ELEVATION
1 : 100




Proposed rear

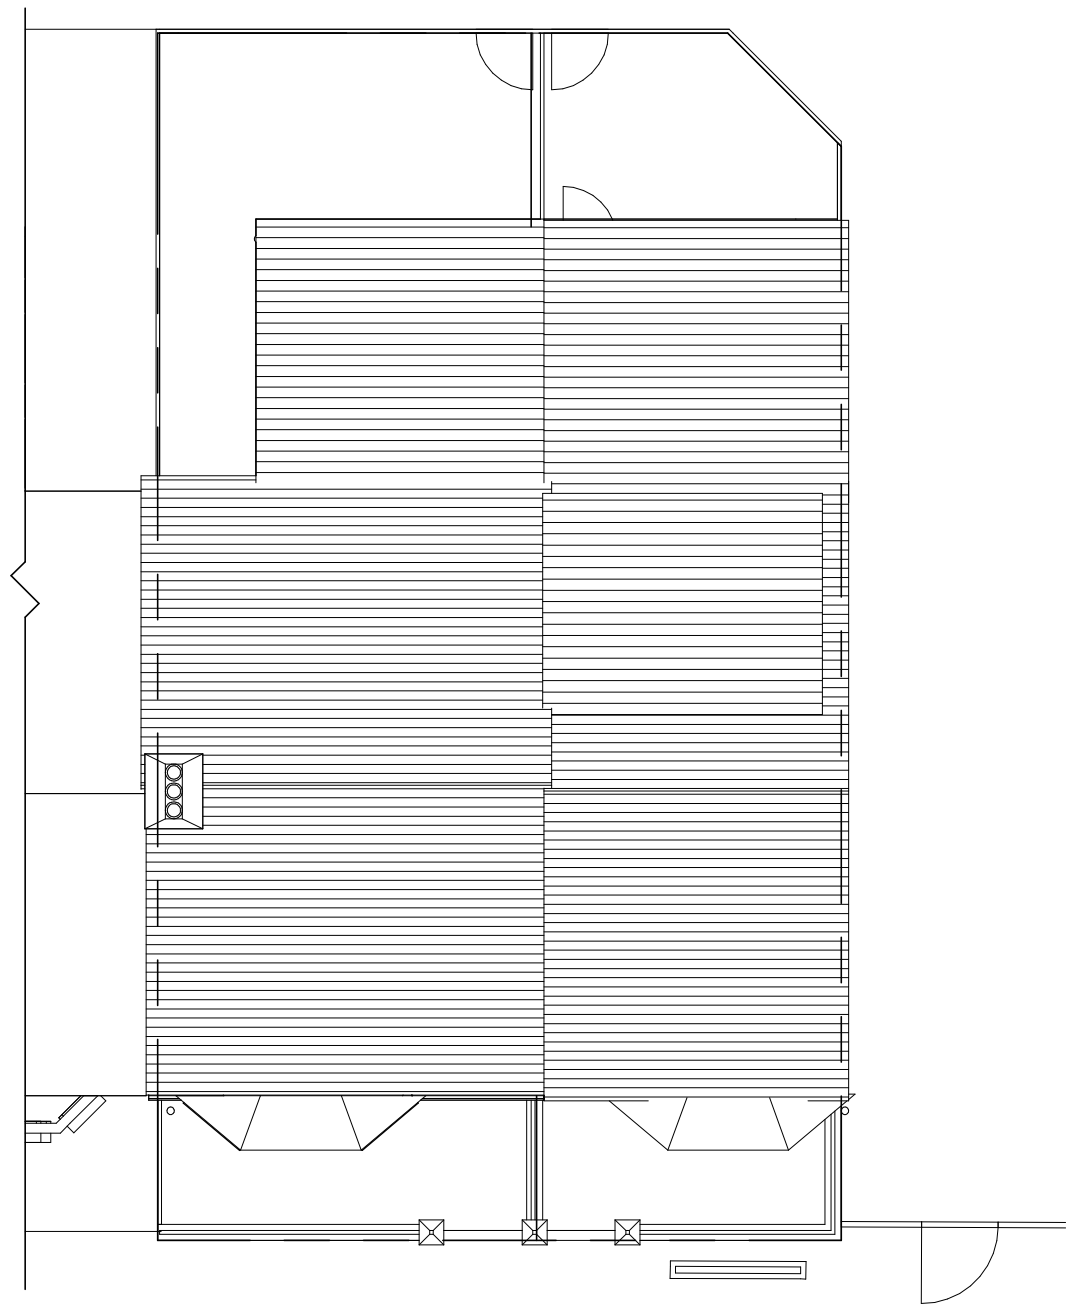


PROPOSED ROOF PLAN
1 : 100

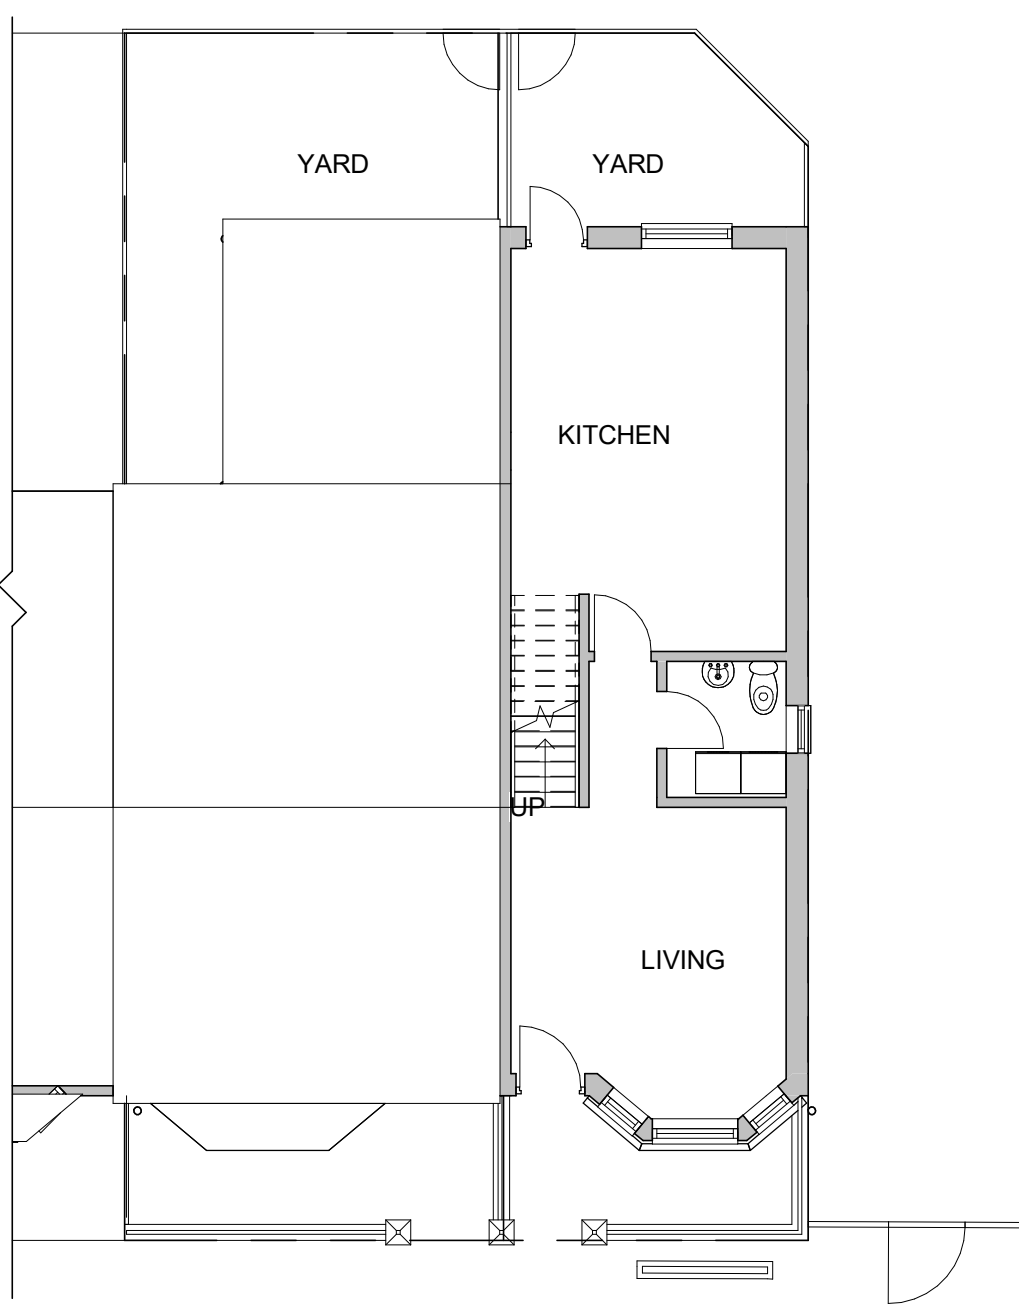


PROPOSED GROUND FLOOR
1 : 100

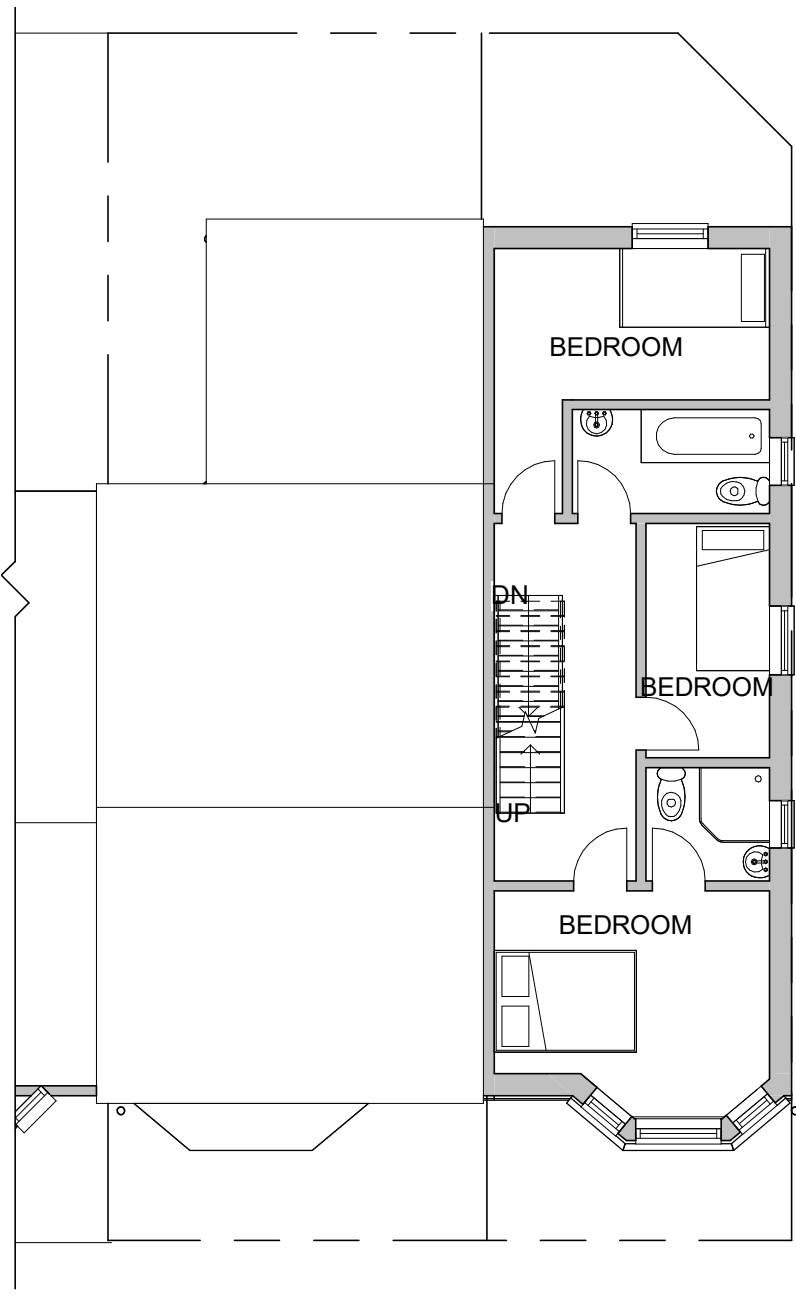

PROPOSED FIRST FLOOR
1 : 100

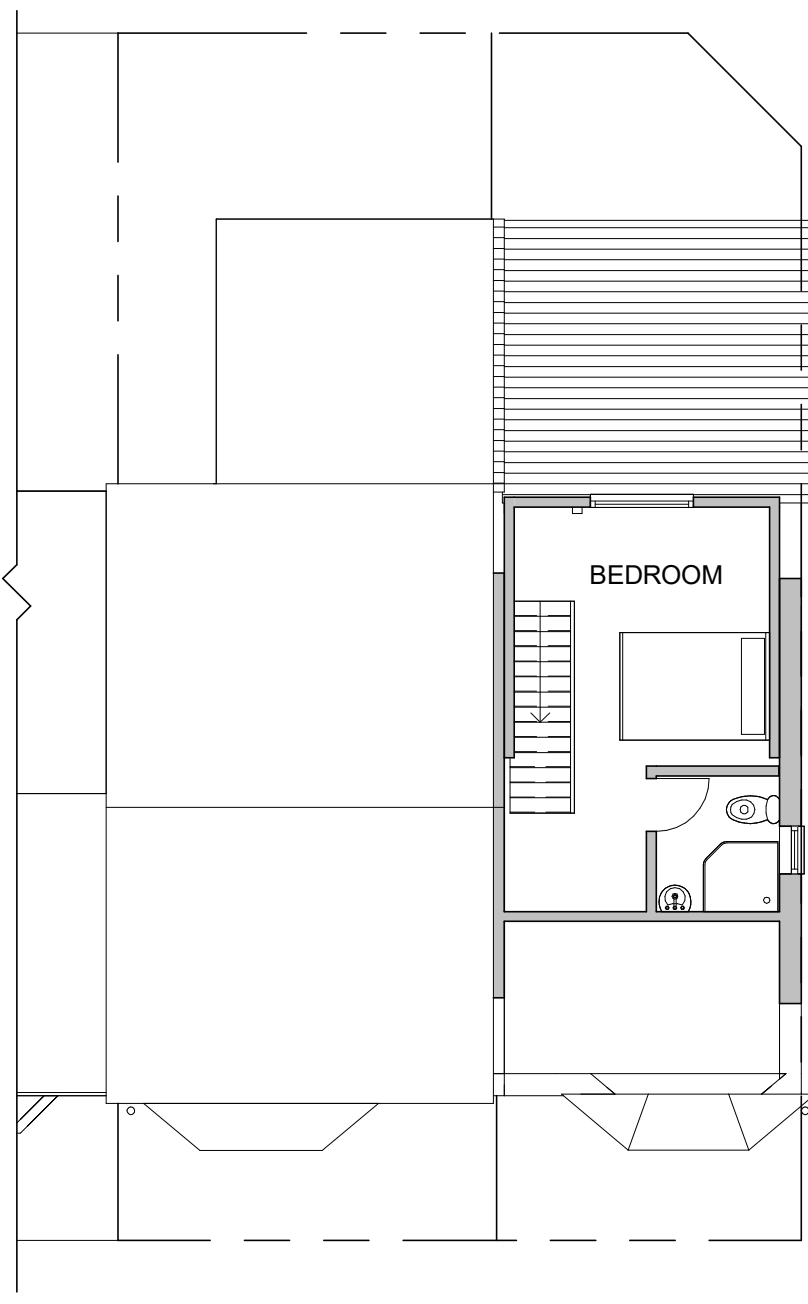

PROPOSED LOFT PLAN
1 : 100

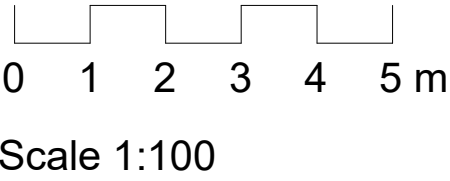

Notes:
Do not scale from this drawing

PLANNING

Rev	Date	By	Chk	Description

teem
design.cost.build
e info@teemconsult.co.uk
t +44(0)203 617 1780
m +44(0) 7538903110
www.teemconsult.co.uk

Project Title		
4 BED NEW BUILD		
Client		
BABS MORAF A		
Project Address		
117 STANLEY PARK AVENUE LIVERPOOL L4 7XD		
PROPOSED PLANS/ELEVATION		
Drawn by	Scale	Date
T.O.	1 : 100 @A1	MARCH 2016
Project number		
TCL418/03/16		
Sheet No.		
A102		



DETAILED FRONT ELEVATION
1 : 50




DETAILED REAR ELEVATION
1 : 50

ELEVATION LEGEND

1. GABLE END CHIMNEY STACK RETAINED
2. ROOF TILES TO MATCH EXISTING
3. WHITE STONE BAY WITH FLAT FELT ROOF TO MATCH EXISTING
4. WHITE UPVc SASH WINDOWS TO MATCH EXISTING
5. STONE CORNICE PROFILE TO MATCH EXISTING
6. BRICK/IRONMONGRY FENCE TO MATCH EXISTING
7. TIMBER DOOR FRONT SET WITH OBSCURE GLAZING
8. DORMER TILED CLADDING TO MATCH ROOF
9. WHITE UPVc WINDOWS ON DORMER
10. PITCHED ROOF OVER EXTENSION TO MATCH MAIN
11. EXTERNAL GRADE UPVc DOOR SET
12. NEW BRICK FENCING ALONG PROPERTY LINE
13. RED FACING BRICK TO MATCH EXISTING
14. EXISTING VIRGIN MEDIA BOX

LANDSCAPE LEGEND

- A. EXISTING TREES
- B. NEW BRICK FENCE
- C. EXISTING METAL GATE AND FENCE
- D. PROPERTY BOUNDARIES
- E. NEW PITCHED ROOF TO MATCH EXISTING
- F. CONCRETE PAVING
- G. NEW SHRUB PLANTING
- H. NEW GRASSED AREA
- I. EXISTING GRASSED AREA.

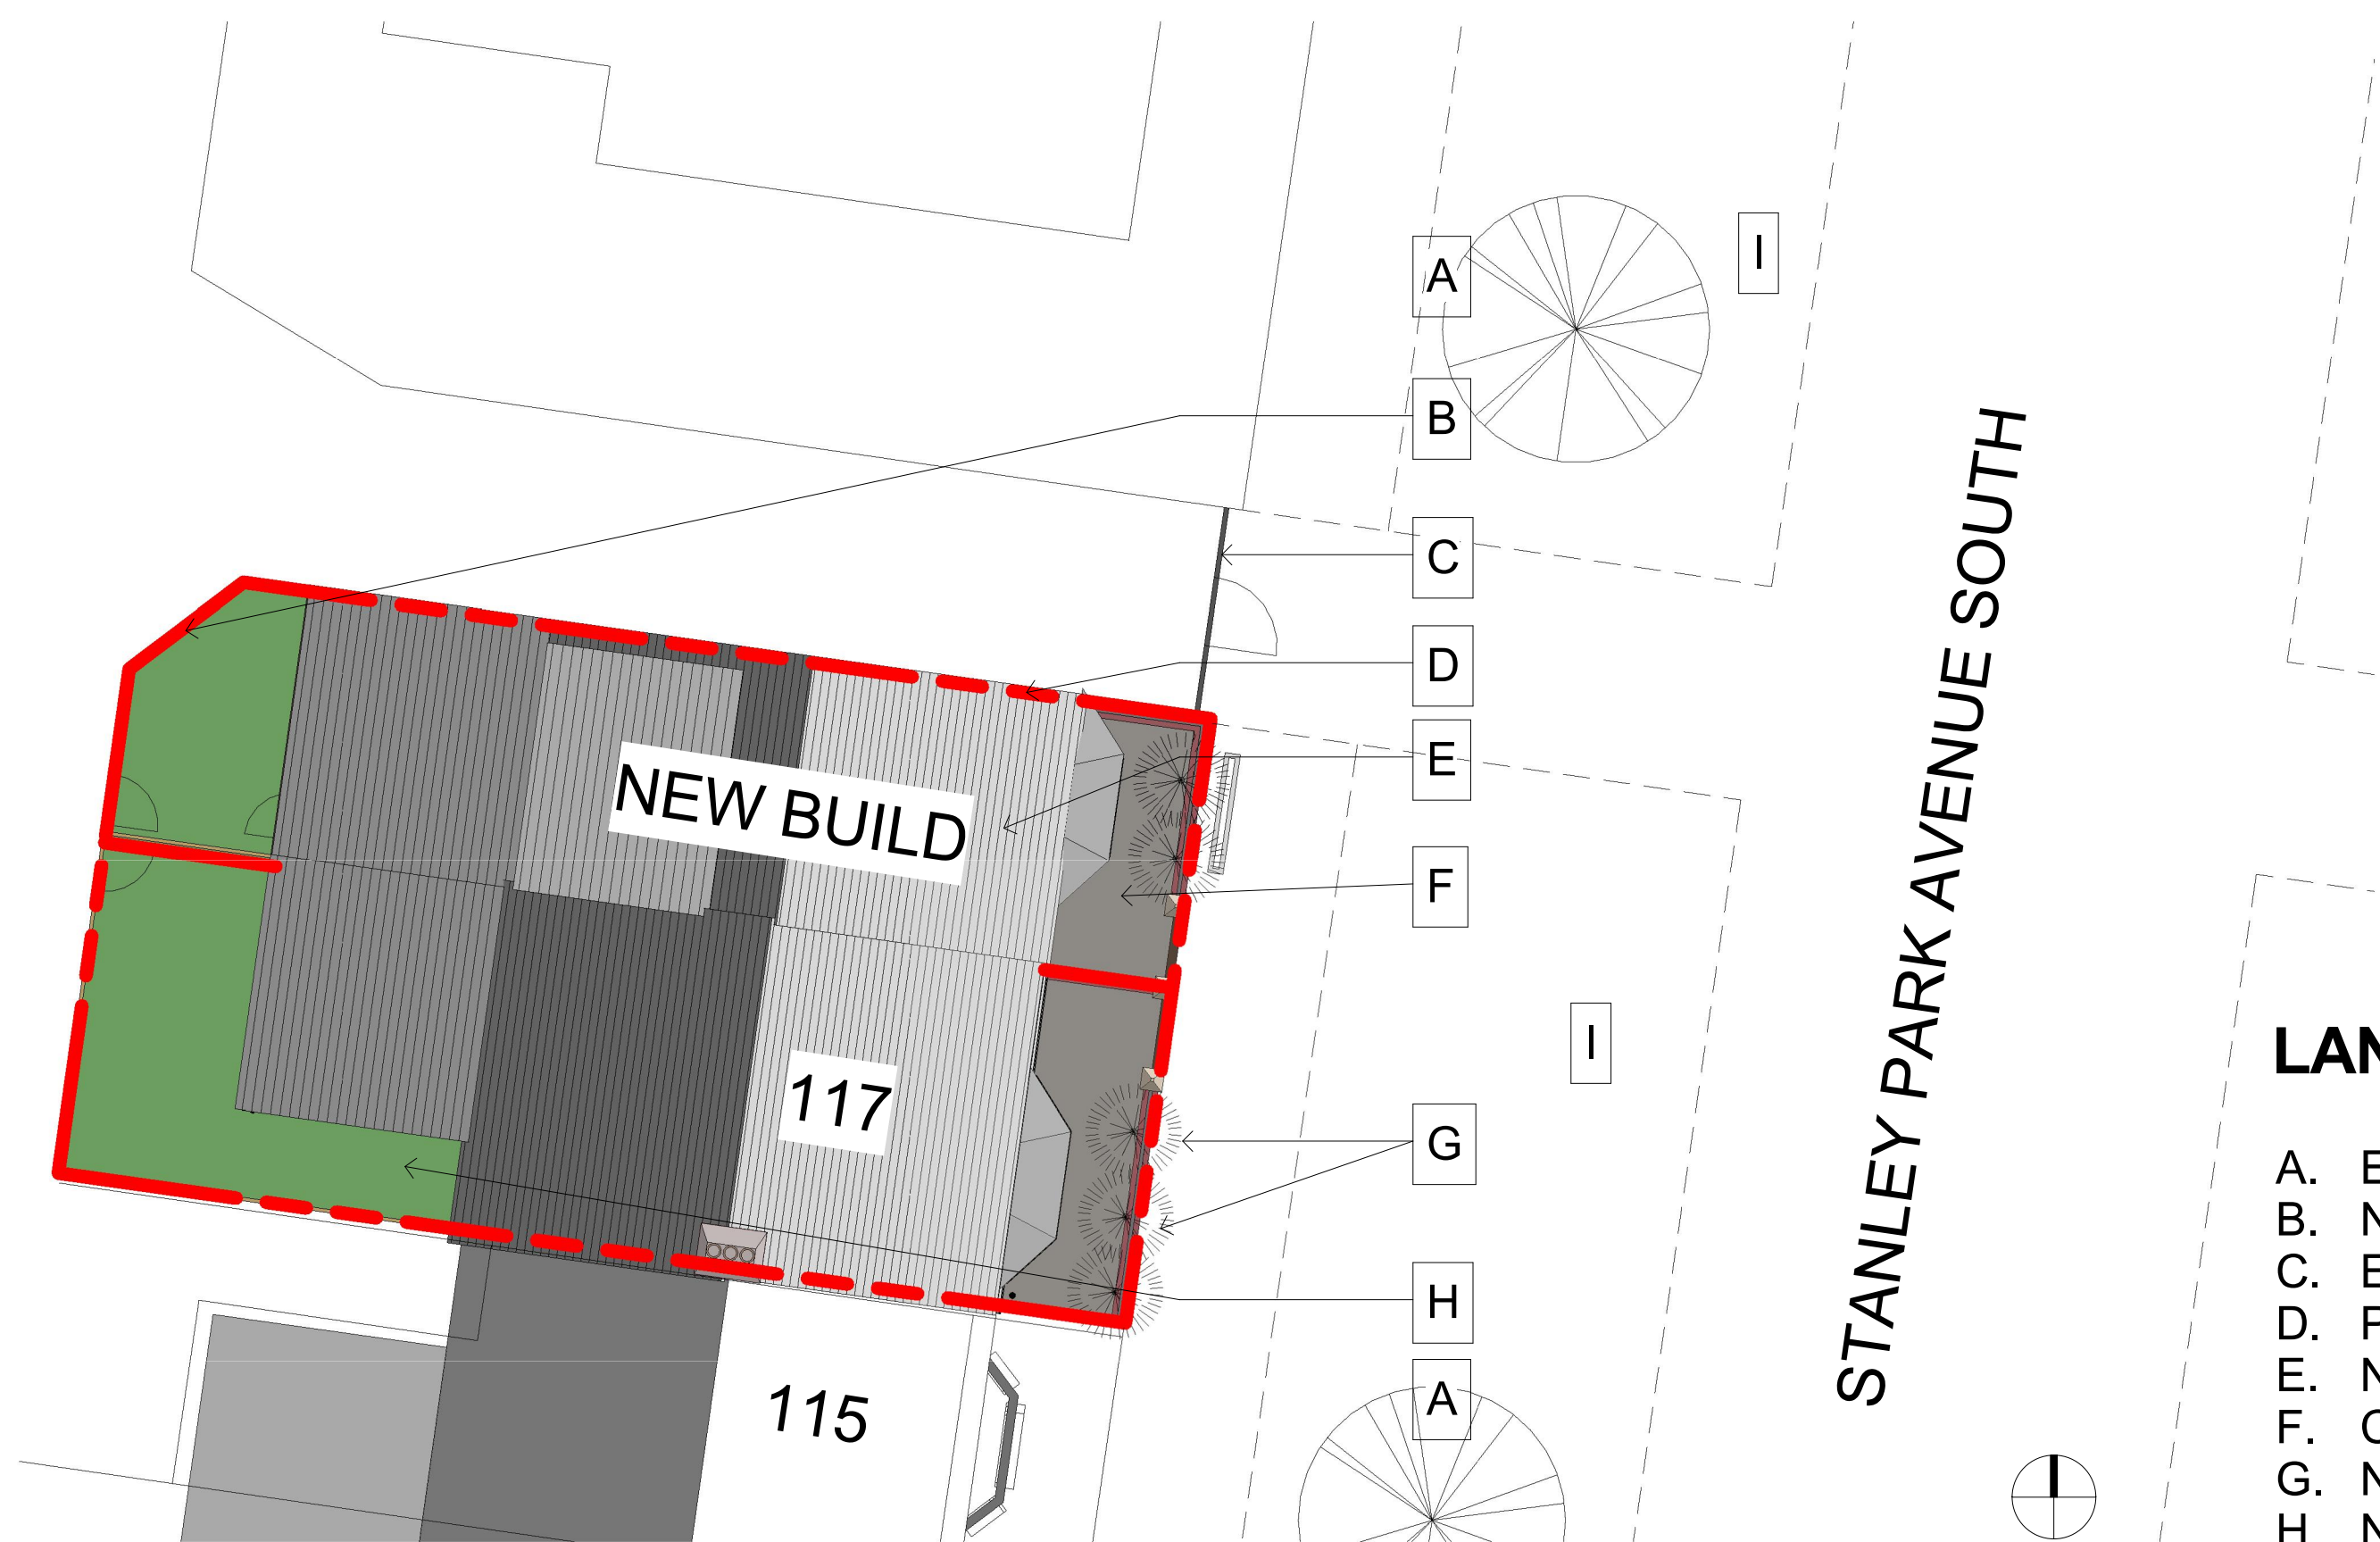

DETAILED SITE PLAN
1 : 100

Notes:
Do not scale from this drawing

PLANNING

Rev	Date	By	Chk	Description

teem
design.cost.build
e info@teemconsult.co.uk
t +44(0)203 617 1780
m +44(0) 7538903110
www.teemconsult.co.uk

Project Title
4 BED NEW BUILD

Client
BABS MORAF

Project Address
117 STANLEY PARK AVENUE LIVERPOOL L4 7XD

DETAILED PLANS

Drawn by	Scale	Date
T.O.	As @A1	MARCH 2016
Project number	TCL418/03/16	
Sheet No.	A103	

