

GENERAL NOTES

All dimensions must be checked on site
All setting out to be checked on site
All levels must be checked on site and their datum confirmed
This drawing must be read in conjunction with the relevant specification clauses
This drawing must not be used for land transfer purposes

©Denning Male Polisano

DRAWING NOTES

P- refers to Preliminary Drawing
T- refers to Tender Drawing
C- refers to Construction Drawing

REVISION	DATE	BY	
P1 PLANNING ISSUE	-		
P2 House amended, parking amended plus general minor revs	08/03/14	AL	-
P3 general minor revs	17/03/14	AL	-
P4 Updated to accord with latest Site Plan drawing No. 129-101.P6	15/09/14	BW	-
P5 House reduced to 3-bed and boundary re-aligned. Bin Store and Plant relocated. Windows added to East Elev.	24/09/14	MP	-
P6 Bin area revised	01/10/14	BW	-
P7 Modified to latest highways tracking info	08/12/14	BW	-



CLIENT
TPS-DPZ Developments

PROJECT TITLE
Booker Avenue
Liverpool

DRAWING TITLE
LOCATION PLAN
and BLOCK PLAN

DATE
Feb 14

SCALE
Varies

DRAWING No.
129-100.P7

Denning Male Polisano
Chartered Architects


Ferneberga House
Alexandra Road
Farnborough
Hampshire GU14 6DQ

T +44 (0) 1252 318448
www.dmp-architects.co.uk



Ordnance Survey, (c) Crown Copyright 2013. All rights reserved. Licence number 100022432

LOCATION PLAN - 1:1000

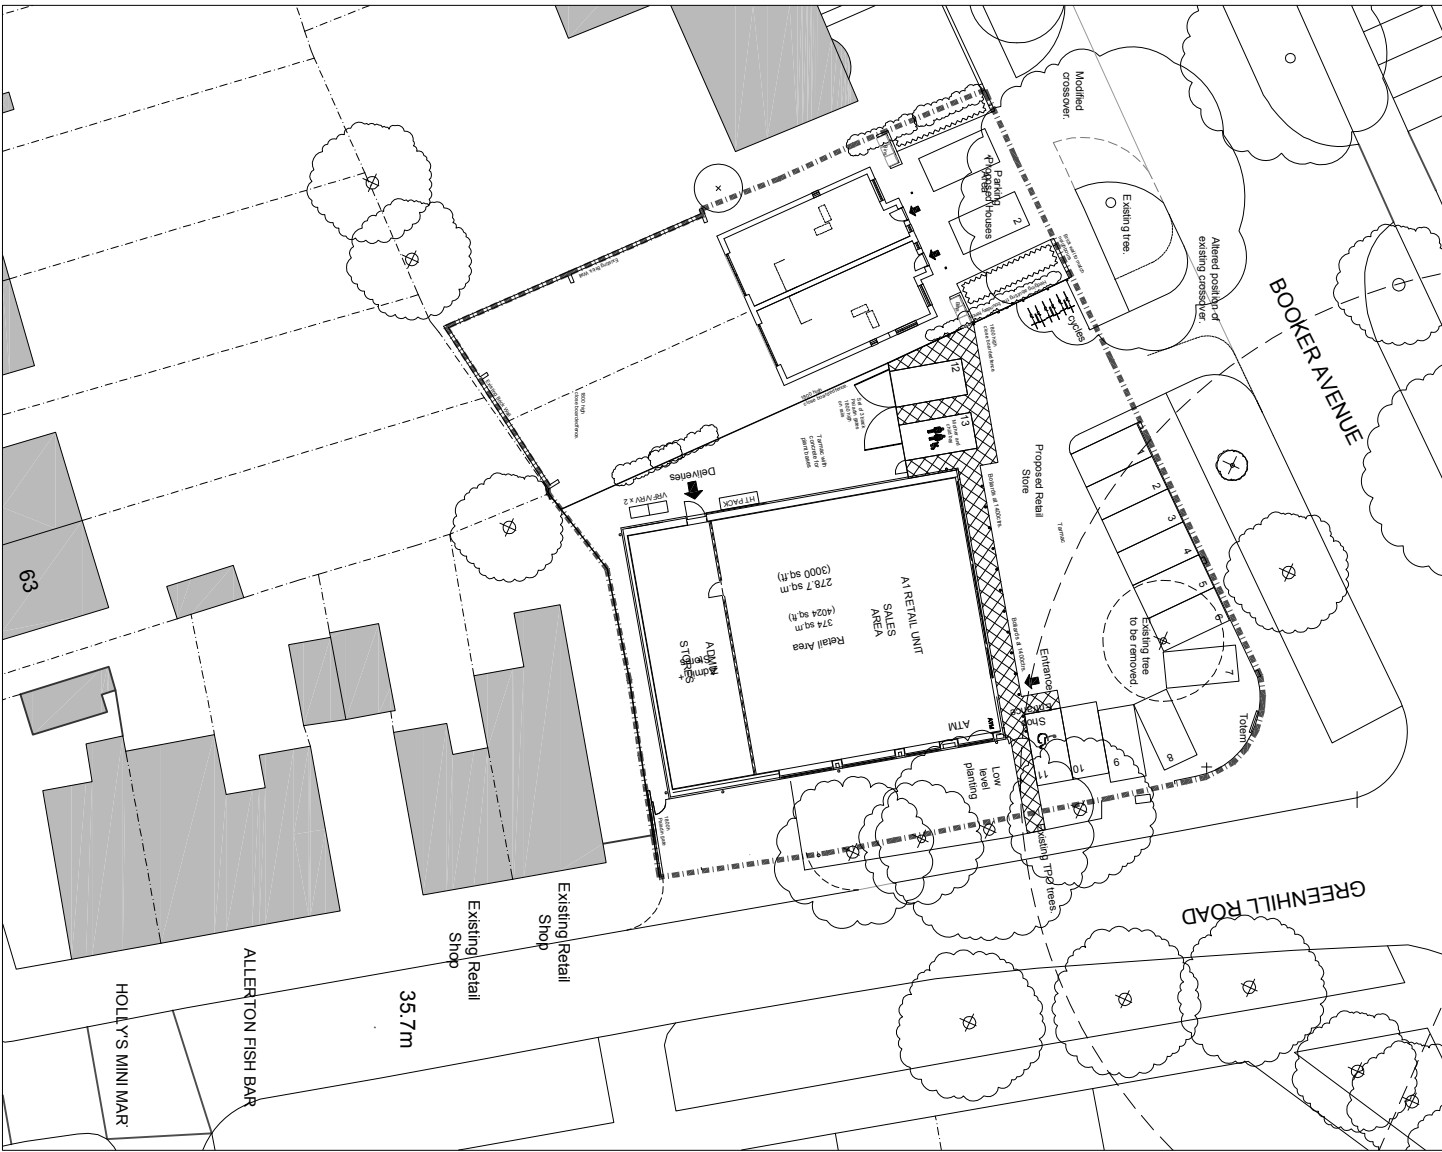

BLOCK PLAN - 1:500

