

GENERAL NOTES

All dimensions must be checked on site  
 All setting out to be checked on site  
 All levels must be checked on site and their datum confirmed  
 This drawing must be read in conjunction with the relevant specification clauses  
 This drawing must not be used for land transfer purposes

©Denning Male Polisano

DRAWING NOTES

P- refers to Preliminary Drawing  
 T- refers to Tender Drawing  
 C- refers to Construction Drawing

REVISION

REVISION	DATE	BY	Q
P1 PLANNING ISSUE	10/03/14	AL	-
P2 House 2 Amended	07/04/14	BW	-
P3 General Update	15/09/14	BW	-
P4 Updated to accord with latest Site Plan drawing No. 129-101.P6	24/09/14	MP	-
P5 House reduced to 3-bed and boundary re-aligned. Bin Store and Plant relocated. Windows added to East Elev.	01/10/14	BW	-
P6 Bin store revised.	08/12/14	BW	-
P7 Modified to latest highway's tracking info	24/22/15	SL	-
P8 Modified to parking bays			



CLIENT  
**TPS-DPZ Developments**

PROJECT TITLE  
**Booker Avenue  
 Liverpool**

DRAWING TITLE  
**ROOF PLAN**

DATE  
**Feb 14**


SCALE  
**1:200**

DRAWING No.  
**129-202.P8**

**Denning Male Polisano**  
 Chartered Architects

Ferneberga House  
 Alexandra Road  
 Farnborough  
 Hampshire GU14 6DQ

T +44 (0) 1252 318448  
 www.dmp-architects.co.uk

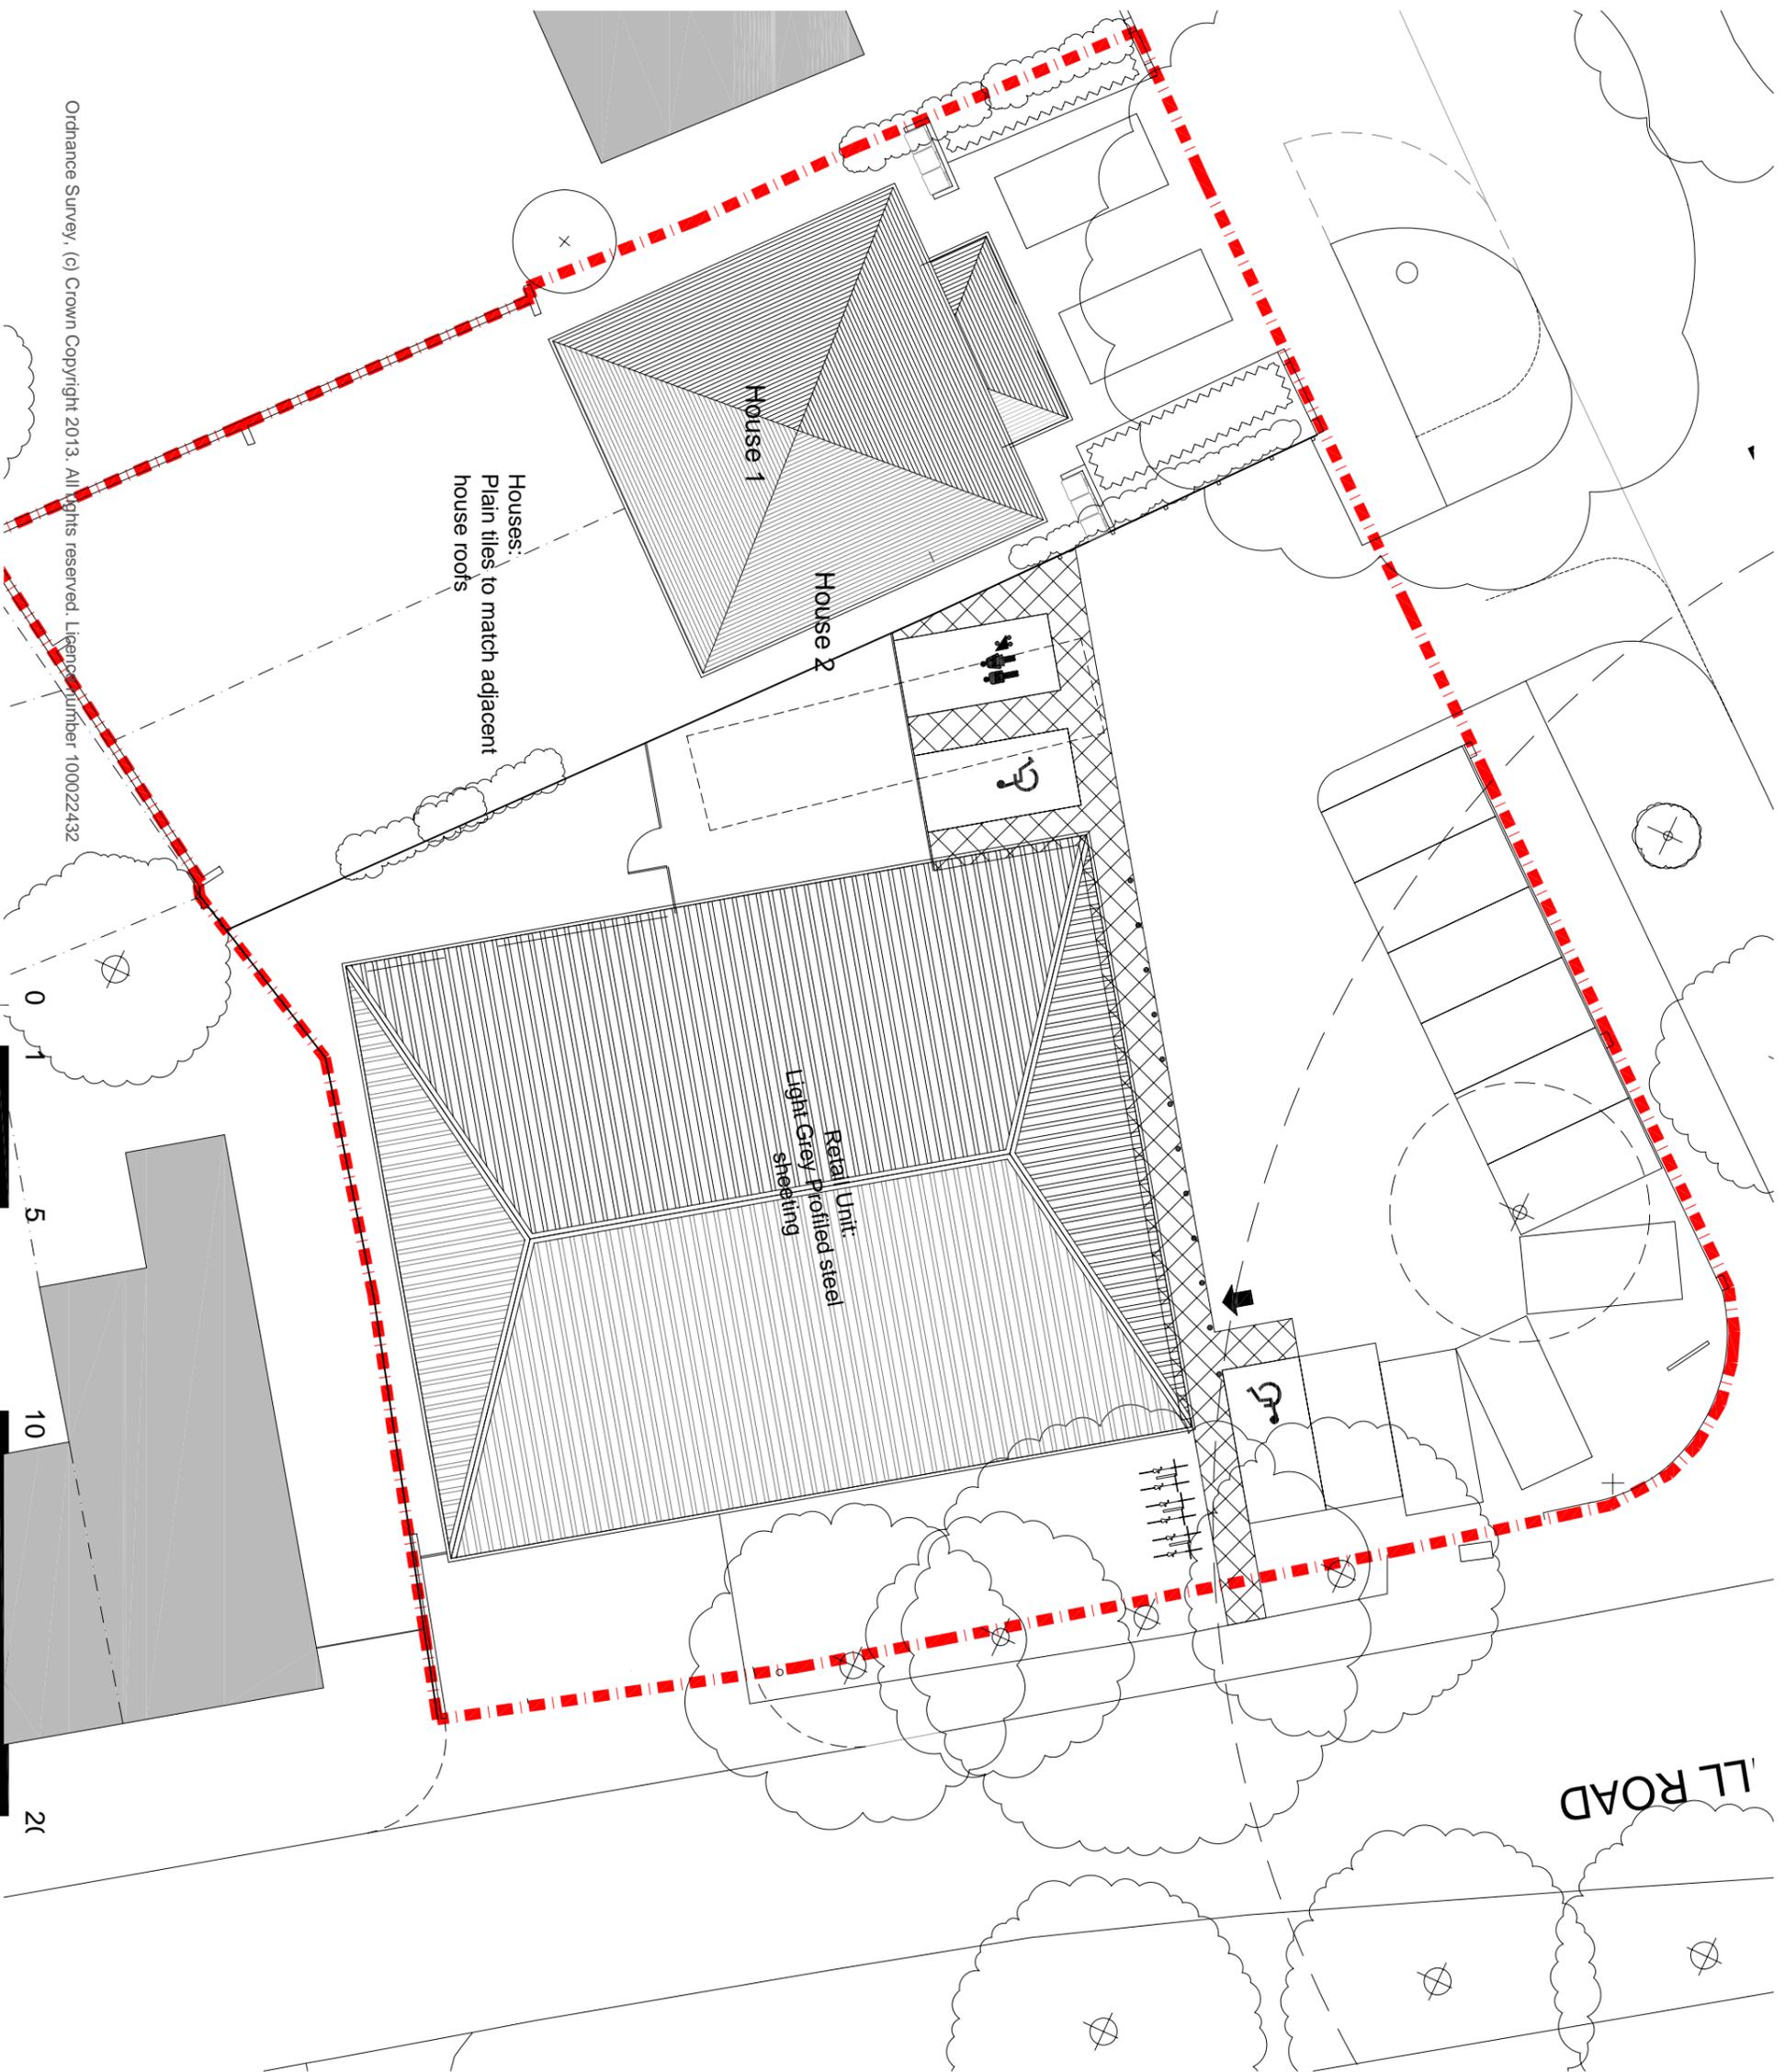

Ordnance Survey, (c) Crown Copyright 2013. All rights reserved. Licence number 100022432