


All dimensions must be checked on site  
 All setting out to be checked on site  
 All levels must be checked on site and their datum confirmed  
 This drawing must be read in conjunction with the  
 relevant specification clauses  
 This drawing must not be used for land transfer purposes

©Denning Male Polisano

DRAWING NOTES

P - refers to Preliminary Drawing  
 T - refers to Tender Drawing  
 C - refers to Construction Drawing

REVISION	DATE	BY
P1 PLANNING ISSUE	10/03/14	AL
P2 House 2 - Dining area added at 9 ft and bedroom added at 1st fl	19/03/14	AL
P3 Minor Amendments	12/09/14	BW
P4 Windows added to East Elevation	24/9/14	MP
P5 External finishes amended to Planning Officer's Comments	28/9/14	BW
P6 Bin area revised	01/10/14	BW
P7 Bin area revised	22/10/14	BW
P8 Additional window added to East Elev.		

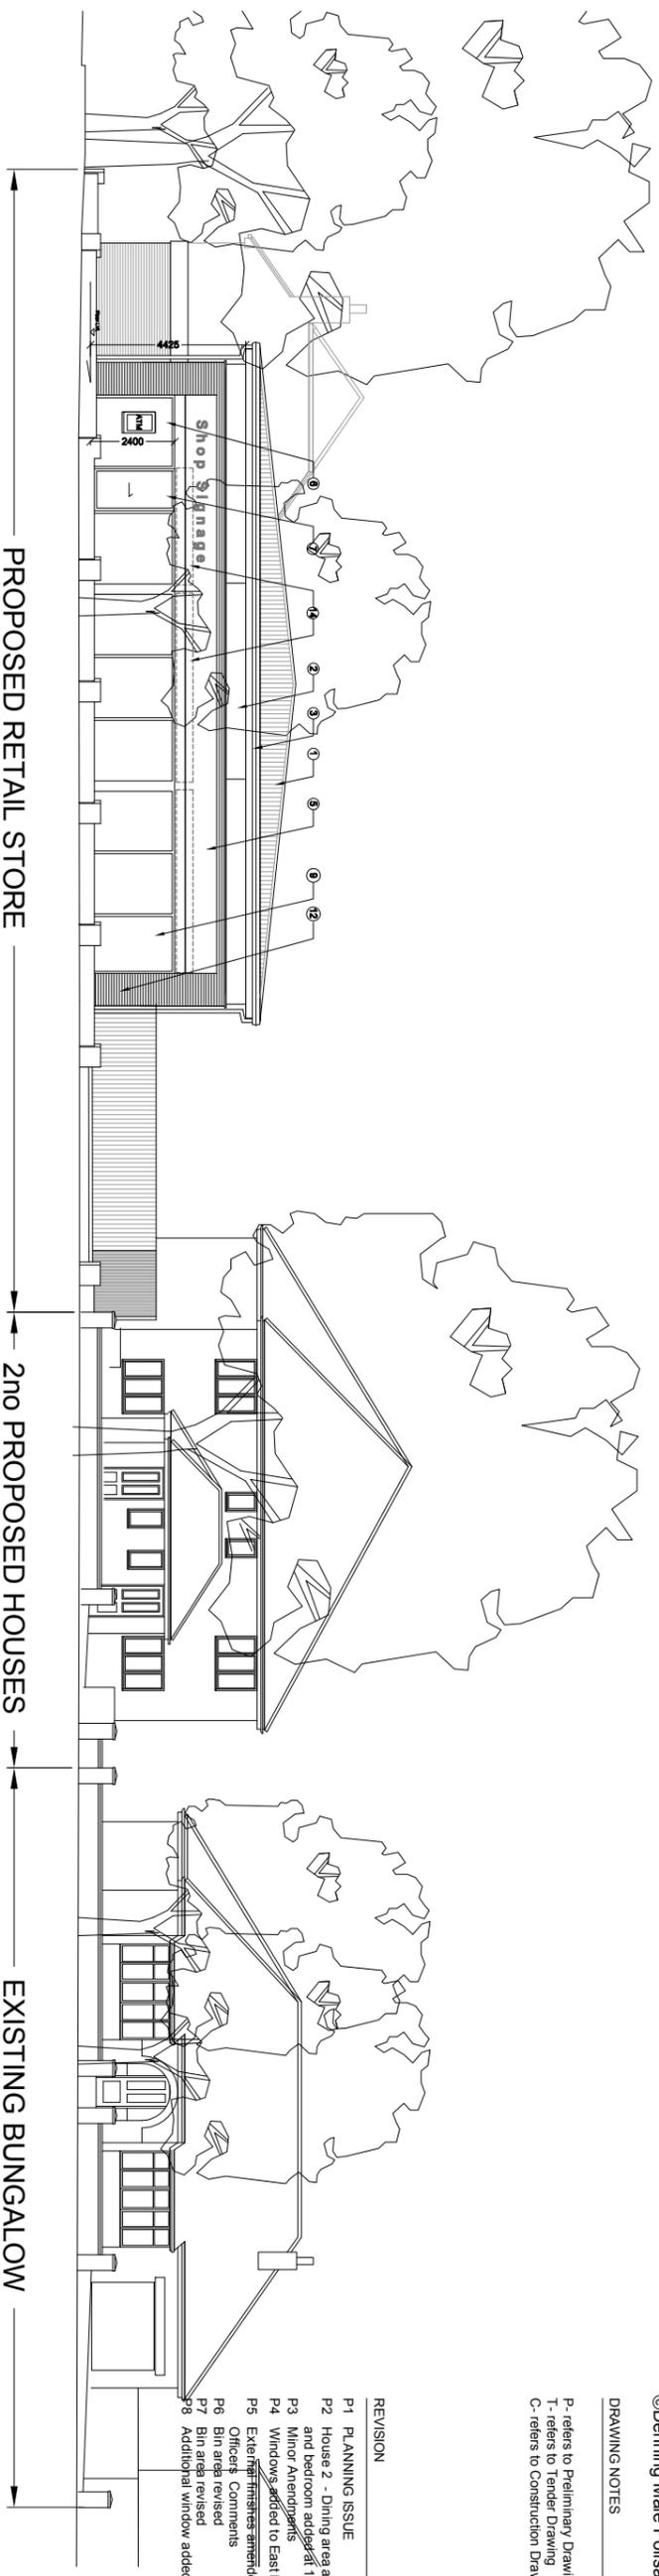

Booker Avenue

PROPOSED RETAIL STORE

2no PROPOSED HOUSES

EXISTING BUNGALOW

CLIENT  
 TPS-DEZ Developments

PROJECT TITLE  
 Booker Avenue  
 Liverpool

DRAWING TITLE  
 Elevations - Sheet #1  
 Street View

DATE  
 Feb 14

SCALE  
 1:200


DRAWING No.  
 129-400.P8

**Denning Male Polisano**  
 Chartered Architects

Ferneberga House  
 Alexandra Road  
 Farnborough  
 Hampshire GU14 6DQ

T +44 (0) 1252 318448  
 www.dmp-architects.co.uk

Greenhill Road

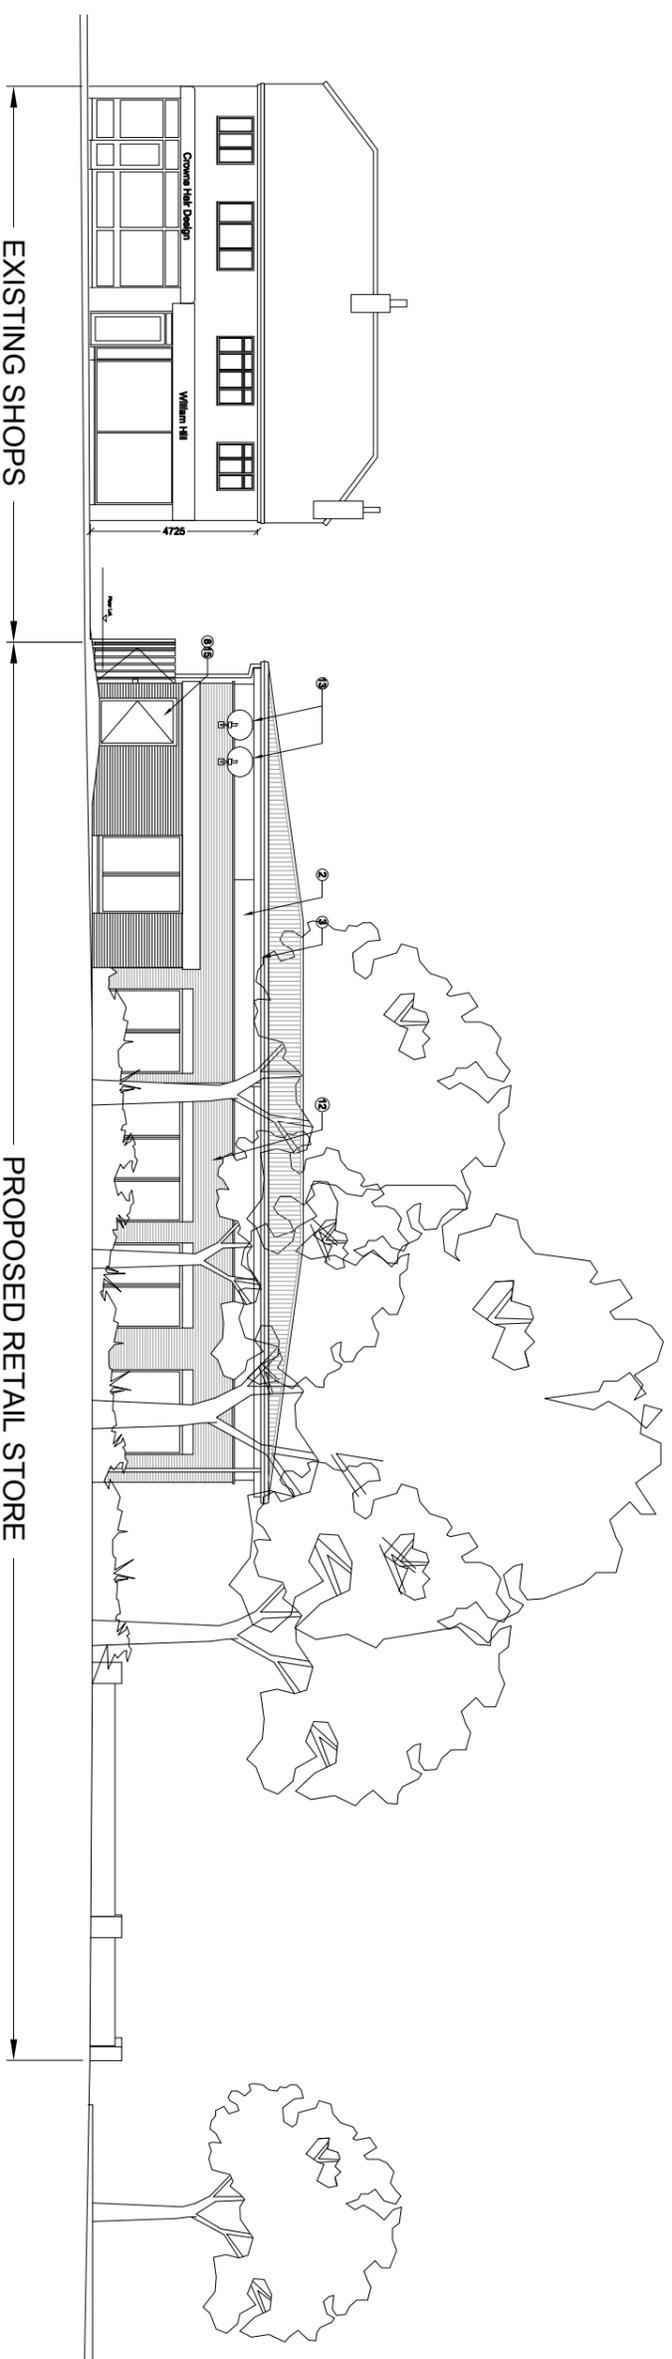

EXISTING SHOPS

PROPOSED RETAIL STORE