





**1** Existing Ground Floor  
1 : 100

**GREENLAND STREET**

**NEW BIRD STREET**

**ST JAMES STREET**

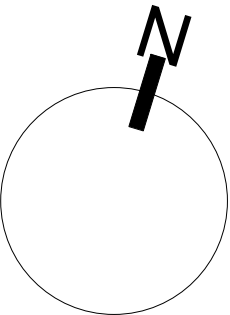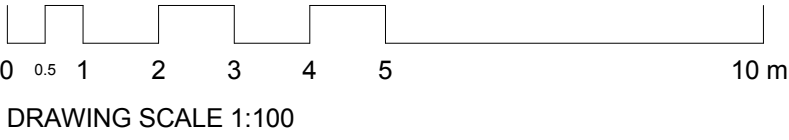

All dimensions shall be verified by the Contractor(s) on site prior to work commencing and relevant orders being placed. Do not scale from this drawing and only work to written dimensions. Any discrepancies to be brought to the attention of the Contract Administrator for instructions prior to proceeding.

REV.	DATE	COMMENT
<input type="checkbox"/> CONCEPT	<input checked="" type="checkbox"/> PLANNING	<input type="checkbox"/> BUILDING CONTROL
<input type="checkbox"/> COMMENT	<input type="checkbox"/> TENDER	<input type="checkbox"/> CONSTRUCTION

UNIT 4  
BOTANIC ESTATE  
198 EDGE LANE  
LIVERPOOL  
L7 9PL  
T: 0151 228 4666  
F: 0151 228 8666  
E: admin@dvarchitects.co.uk  
CLIENT:  
-



PROJECT:  
**St James Court**

DRAWING:  
**Existing Ground Floor Plan**

DRAWING N°: <b>1386_P_0050</b>	REV:	SCALE: 1 : 100	DRAWN: LW
		CHECKED: BH	
		SHEET: A1	DATE: 28.09.2015