




EXISTING REAR ELEVATION 1:100

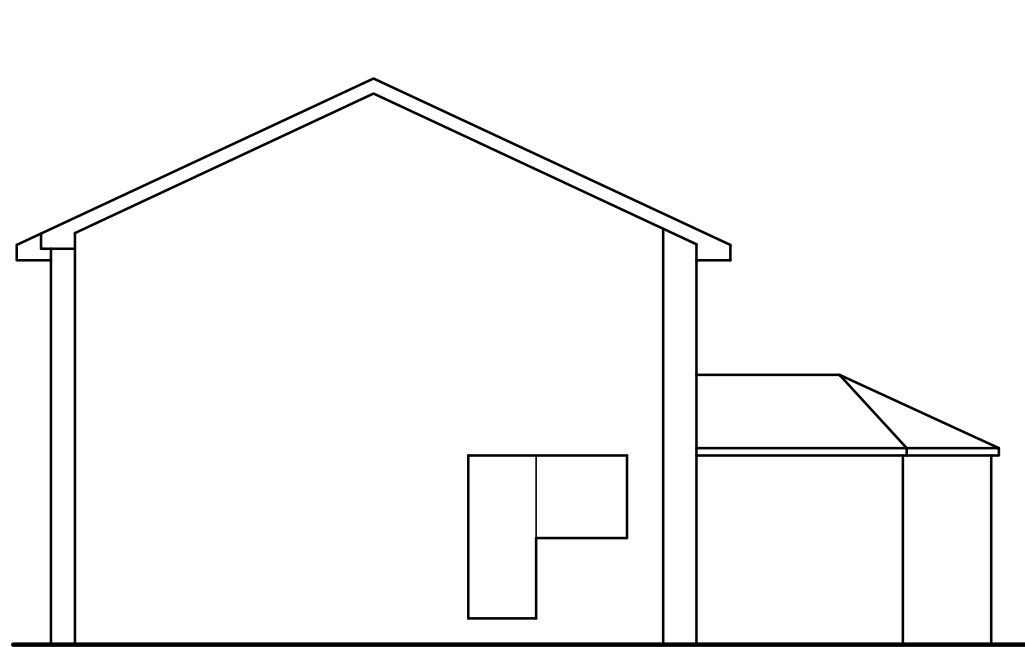


EXISTING SIDE ELEVATION 1:100

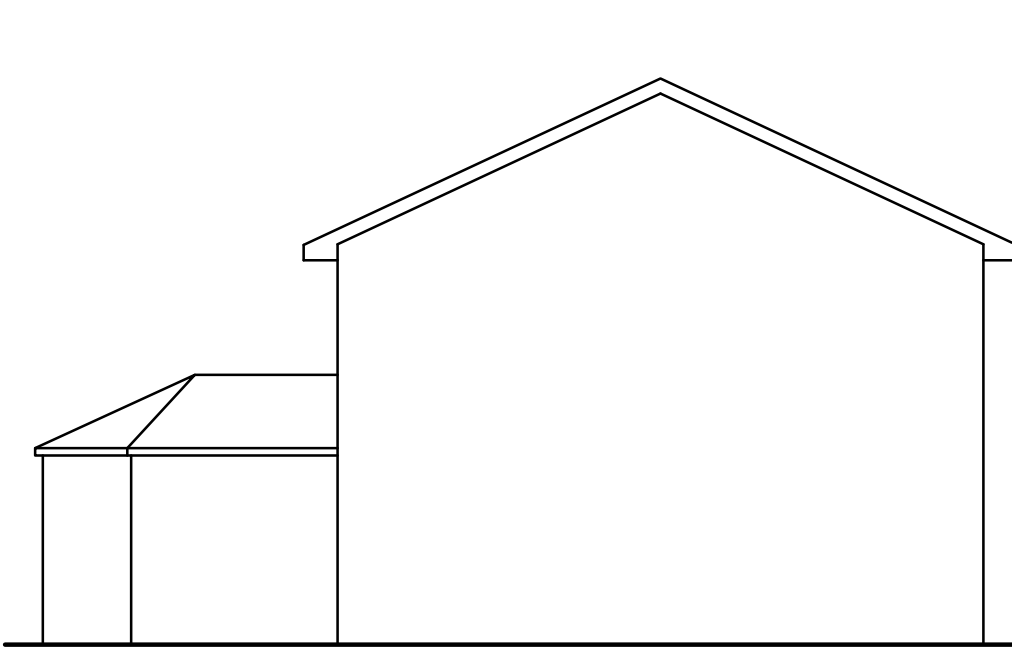


EXISTING SIDE ELEVATION 1:100

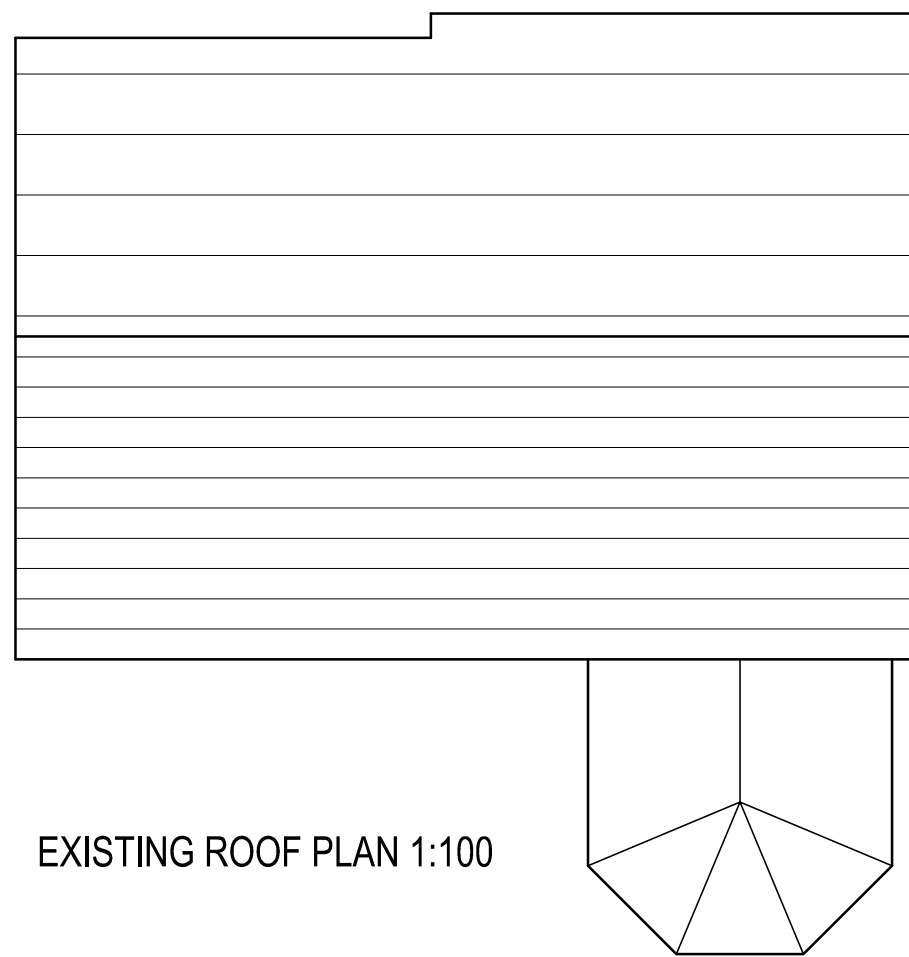


EXISTING ROOF PLAN 1:100

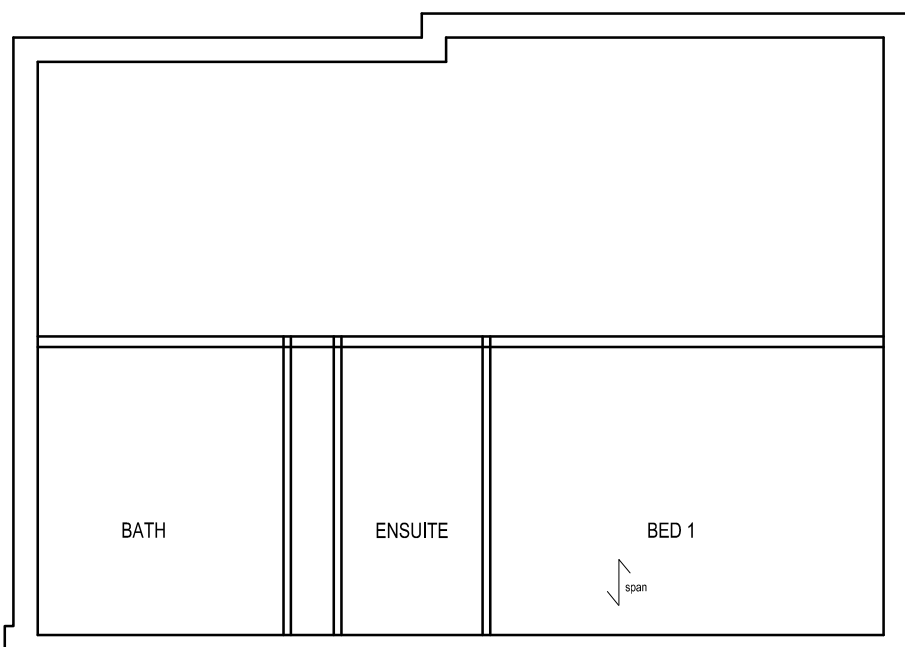


EXISTING FIRST FLOOR PLAN 1:100

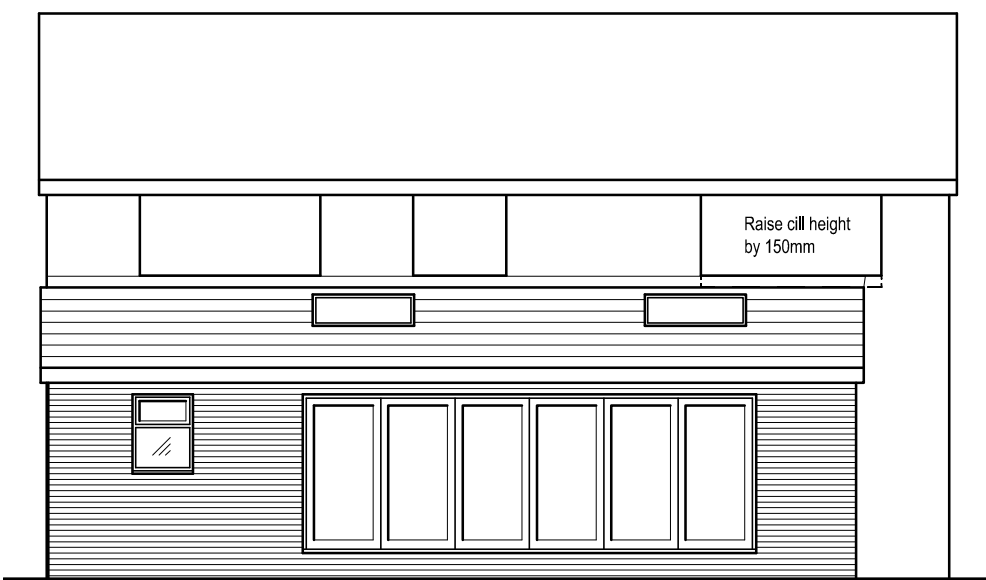


PROPOSED REAR ELEVATION 1:100

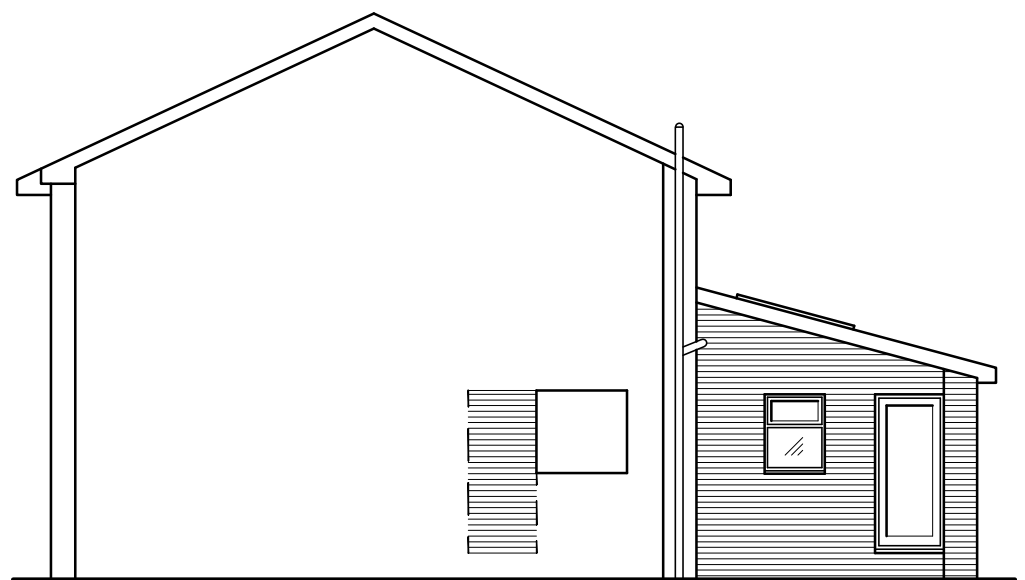


PROPOSED SIDE ELEVATION 1:100

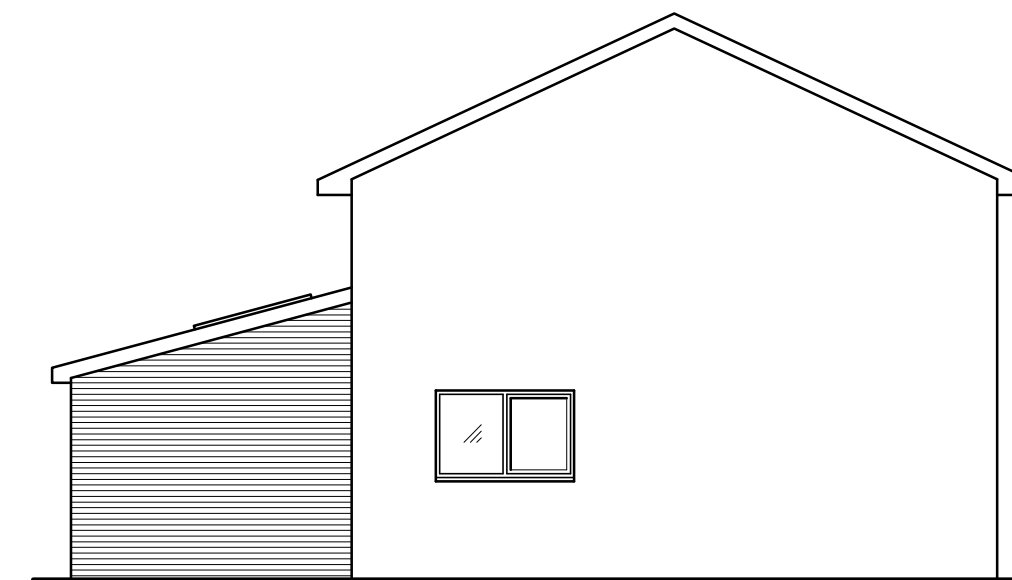


PROPOSED SIDE ELEVATION 1:100

 


PROPOSED ROOF PLAN 1:100

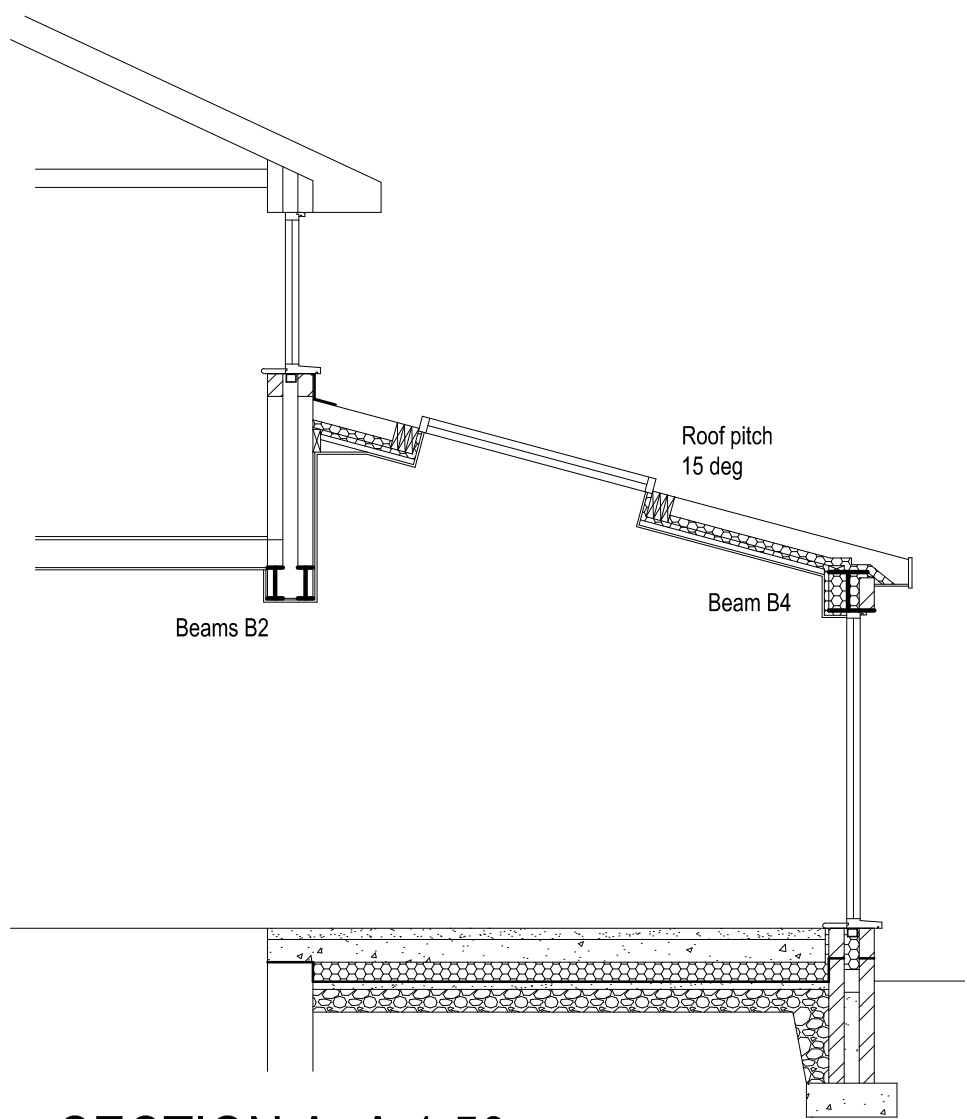

SECTION A~A 1:50

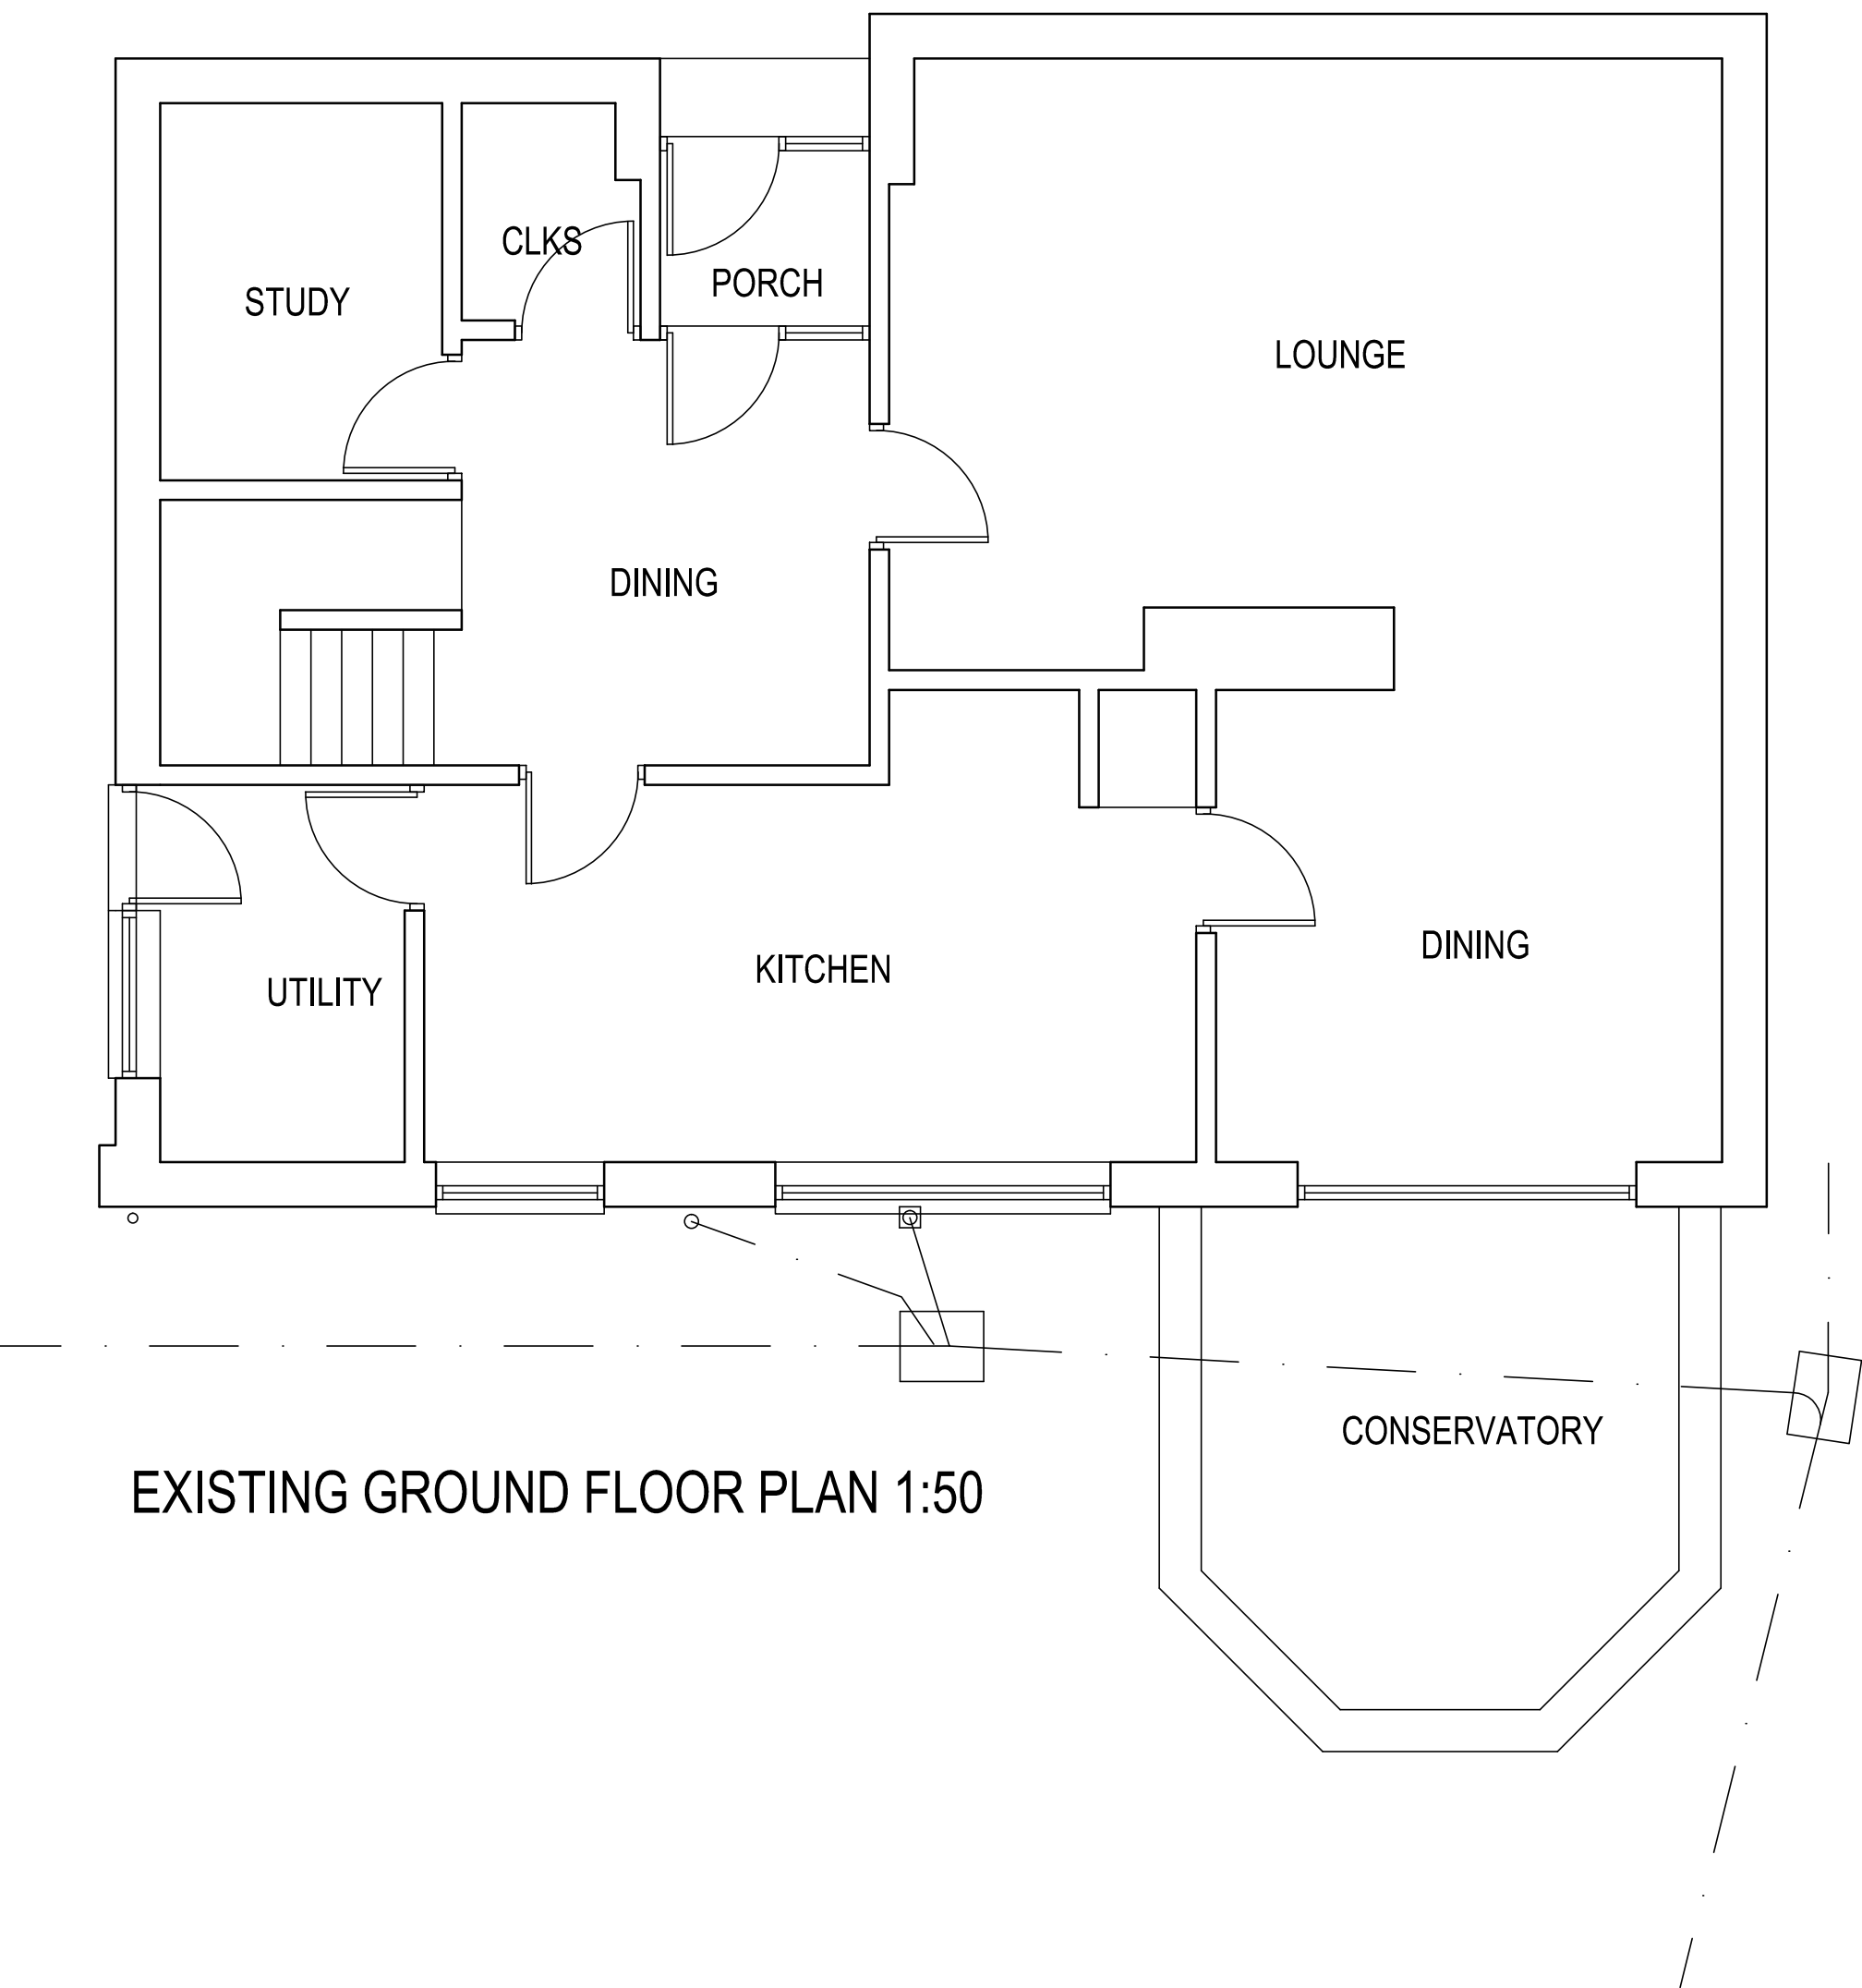

EXISTING GROUND FLOOR PLAN 1:50

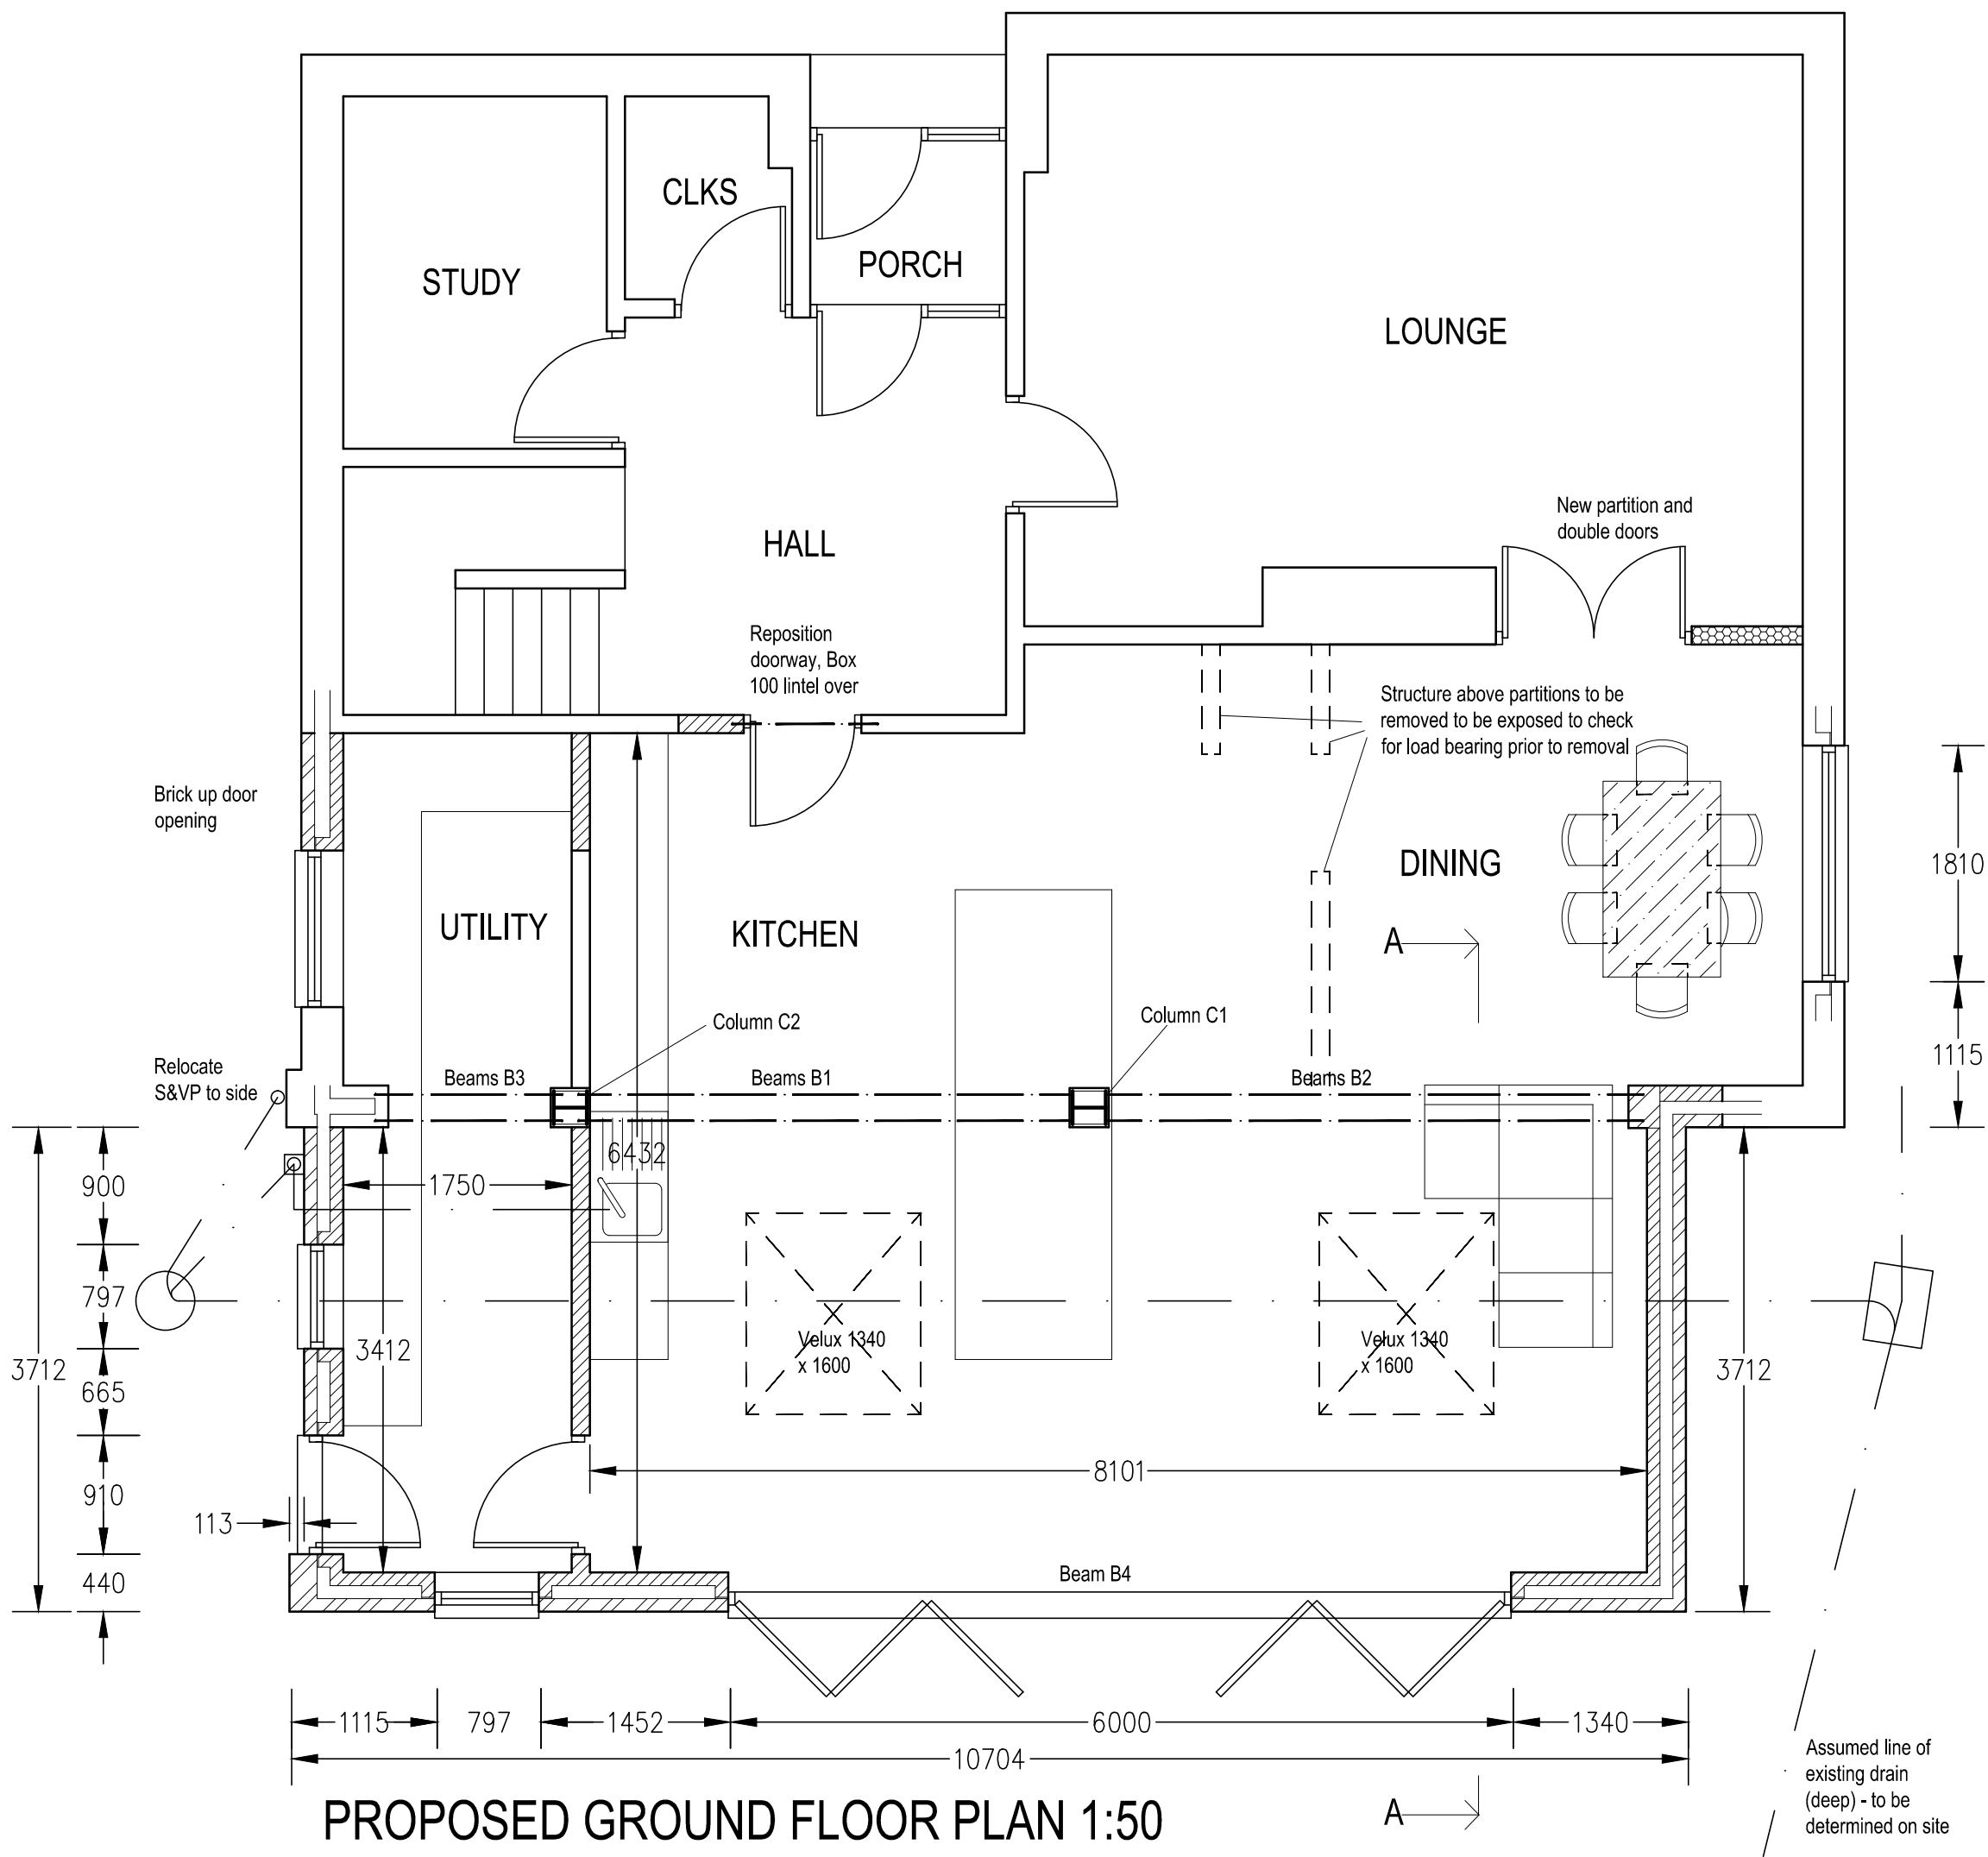

PROPOSED GROUND FLOOR PLAN 1:50

EXTERNAL MATERIALS:
Roof - Interlocking tiles, colour to match existing
Walls - Facing brick up to DPC and render above
NB - Existing walls to be rendered upon completion
Windows - PVCu white to match existing

Work must not commence without Planning and Building Control approvals being obtained.
Works must be in accordance with the Drawings, Notes and Structural Calculations approved by Building Control
All conditions attached to Planning and Building Control approvals must be adhered to
All dimensions to be checked on site prior to commencement

Scale in metres at 1:100
Scale in metres at 1:50

ADRIAN DESIGN & SURVEYING 5 BATTLE WAY, FORMBY, MERSEYSIDE, L37 4HH. Tel 01704 874469			
PROJECT: Single storey extension to rear of dwelling, after demolition of existing conservatory to rear		ADDRESS: 10 Woodlands Park West Derby L12 1ND CLIENT: Mrs J. Murphy	
EXISTING & PROPOSED FLOOR PLANS, ELEVATIONS, ROOF PLAN & SECTION			
SCALE: As stated at A1	DATE: April 2016	DRG NO: 14026/01	JOB NO: 14026