


Please Note:

Drawings subject to relevant statutory approvals.

All dimensions to be checked on site. Do not scale from this drawing. Work to figured dimensions only.


C This drawing is copyright of MC Architecture + Design and may not be reproduced in any way without their specific permission.

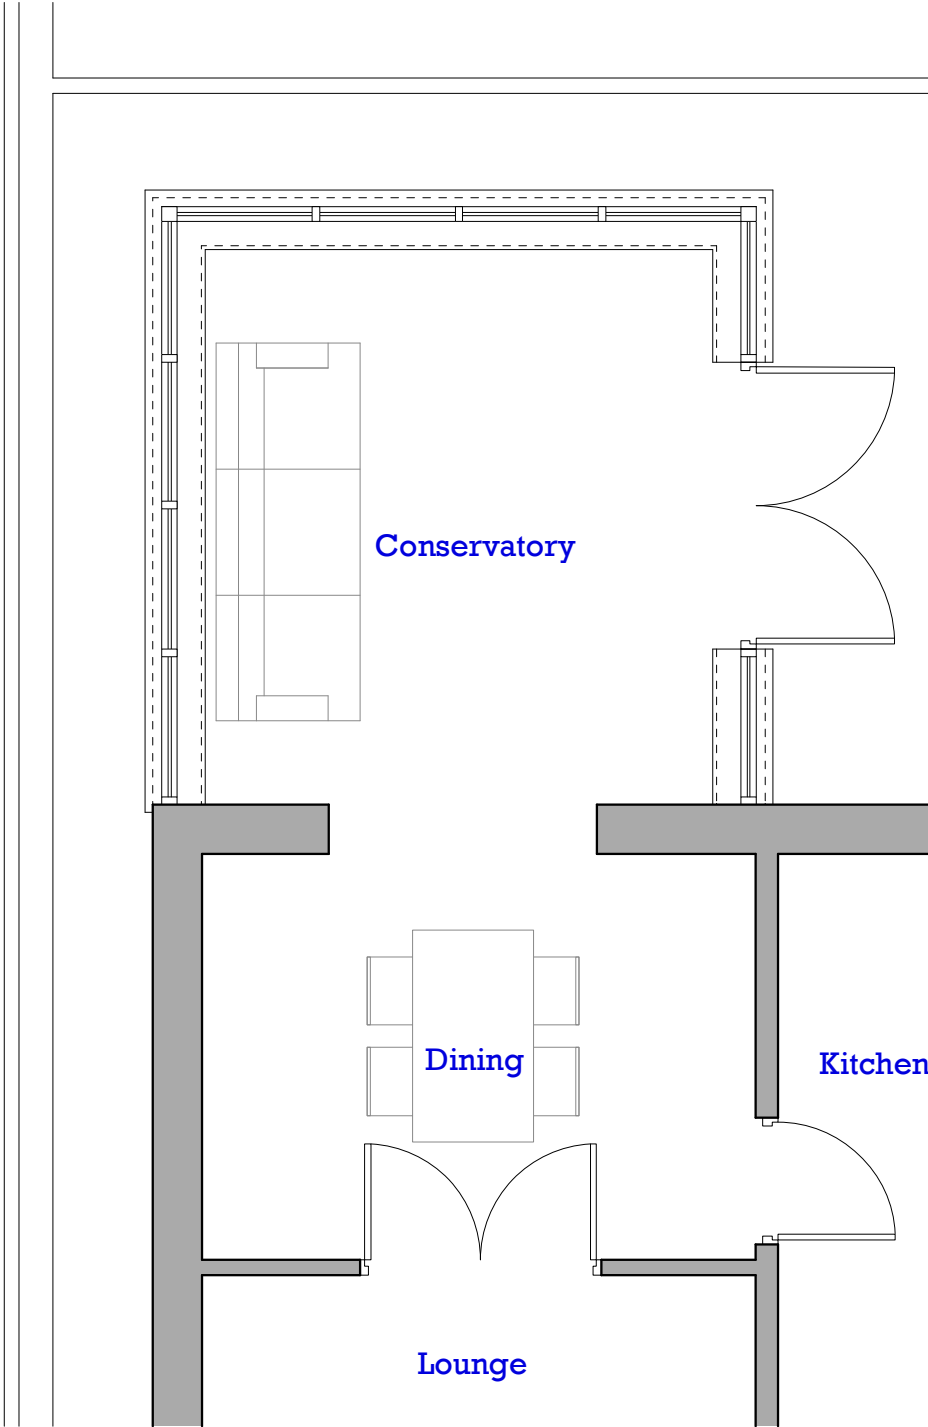

Existing Ground Floor Plan
Scale 1:50 @ A3




Existing Rear Elevation
Scale 1:100 @ A3

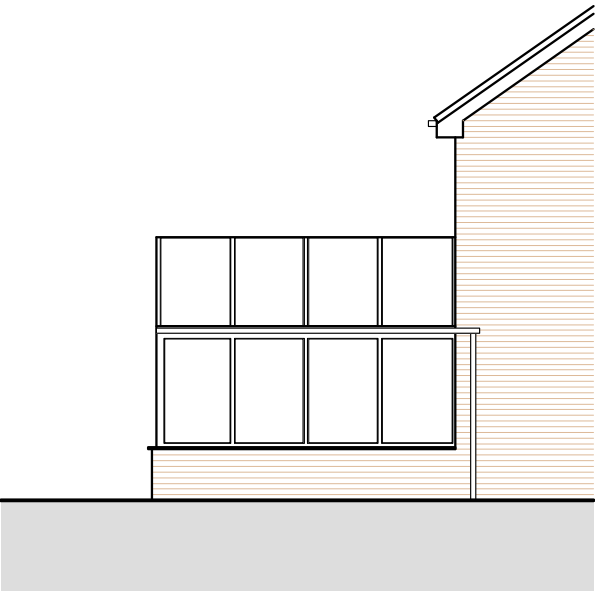

Existing Side Elevation A
Scale 1:100 @ A3



Existing Side Elevation B
Scale 1:100 @ A3



mc architecture + design

☐ Preliminary

☒ For Approval

☐ Tender

☐ Construction

Client >

Mr + Mrs Young.

Project >

23 Ewden Close, Childwall,
Liverpool, L16 5HF.

Drawing Title >

Existing Plan & Elevations.

Scale >

1:50/100 @ A3

Date >

Jan 2016

Drawing No. >

15-020-02

Rev >