




Car Park- 12No

PARK STREET

STEBLE STREET

UPPER ESSEX STREET

G Proposed Ground Floor Plan
1 : 100

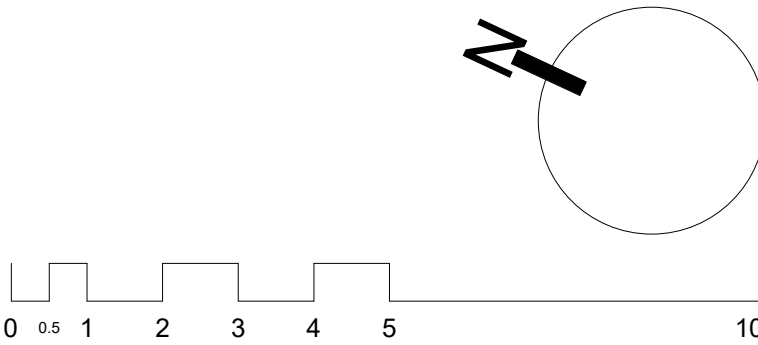

DRAWING SCALE 1:100			
2	30.05.18	Section 73 Submission	
1	21.05.18	Layouts amended to incorporate 3bed turning into 2x1Bed. Layouts amended to incorporate Engineer's existing/demolition information. SVP's added to drawings. Coordination of balcony and window positions to correlate with elevations.	
REV.	DATE	COMMENT	

- ☐ CONCEPT
- ☒ PLANNING
- ☐ BUILDING CONTROL
- ☐ COMMENT
- ☐ TENDER
- ☐ CONSTRUCTION

UNIT 4
BOTANIC ESTATE
198 EDGE LANE
LIVERPOOL
L7 3PL
T: 0151 228 4666
F: 0151 228 8666
E: admin@dvarchitects.co.uk
CLIENT:
-

dv
ARCHITECTS

PROJECT:
City Terraces, Liverpool

DRAWING:
Proposed Ground Floor Plan

PROJECT N°:	DRAWING N°:	REV:	SCALE:	DRAWN:
1533	C 0100	2	As indicated	BH
			CHECKED:	
			SHEET:	
			DATE:	
			A1	05.04.18