

05. Lift Shaft
04. Proposed Roof Parapet FFL
03. Proposed 3rd Floor FFL
02. Proposed 2nd Floor FFL
01. Proposed 1st Floor FFL
00. Proposed Ground Finish FFL

UPVC Windows and Doors -  
Colour: Dark Grey

Render

Existing Brick

Metal Frame

Glass Balustrade Walk way



Steble Street

Courtyard Car Park

Park Street-  
Vehicular Access

3 Rear Elevation - Proposed  
1 : 100

05. Lift Shaft
04. Proposed Roof Parapet FFL
03. Proposed 3rd Floor FFL
02. Proposed 2nd Floor FFL
01. Proposed 1st Floor FFL
00. Proposed Ground Finish FFL





Park Street-  
Vehicular Access

Courtyard Car Park

Steble Street

4 Upper Essex Street - Proposed  
1 : 100

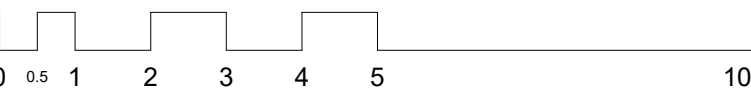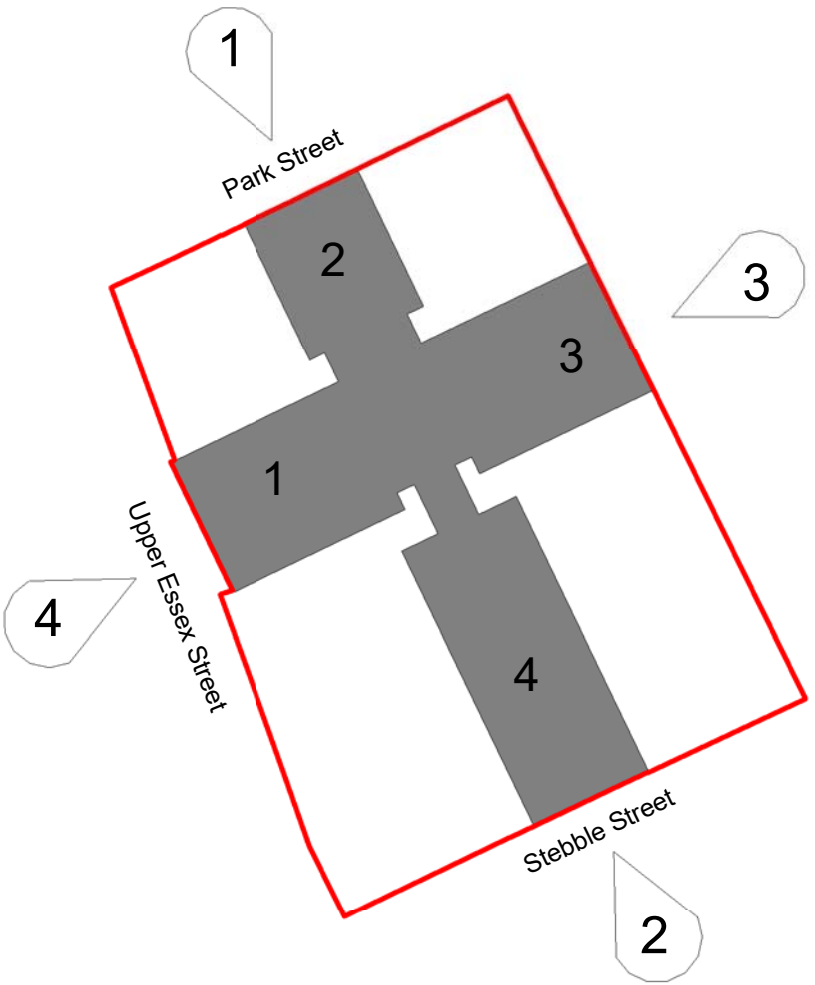

DRAWING SCALE 1:100

REV.	DATE	COMMENT
1	30.05.18	Section 73 Submission

- ☐ CONCEPT ☒ PLANNING ☐ BUILDING CONTROL
- ☐ COMMENT ☐ TENDER ☐ CONSTRUCTION

UNIT 4  
BOTANIC ESTATE  
198 EDGE LANE  
LIVERPOOL  
L7 9PL

T: 0151 228 4666  
F: 0151 228 8666  
E: admin@dvarchitects.co.uk

CLIENT:  
-

**dv**  
ARCHITECTS

PROJECT:  
City Terraces, Liverpool

DRAWING:  
Proposed Elevations 3+4

PROJECT N°:	DRAWING N°:	REV:	SCALE:	DRAWN:
1533	C 0201	1	As indicated	BS
			CHECKED:	BH
			SHEET:	A1
			DATE:	20.05.18