





1 Proposed Ground Floor Plan
1 : 100

Provision for 36No Sheffield Cycles (Including 2No Visitor)

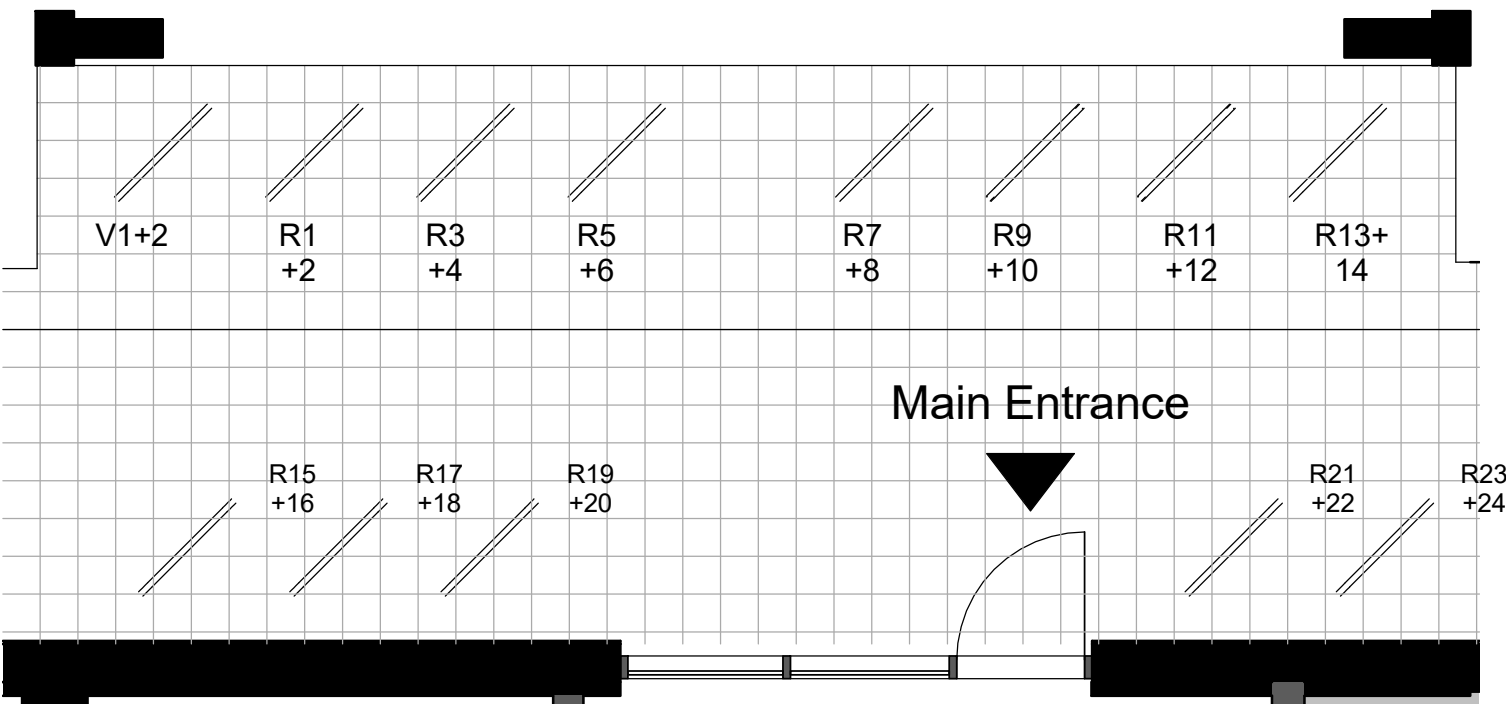

2 Cycle Area 1 - Covered Undercroft Area. Secured from the general highway
1 : 50

2No Visitor Cycles
14No Resident Cycles

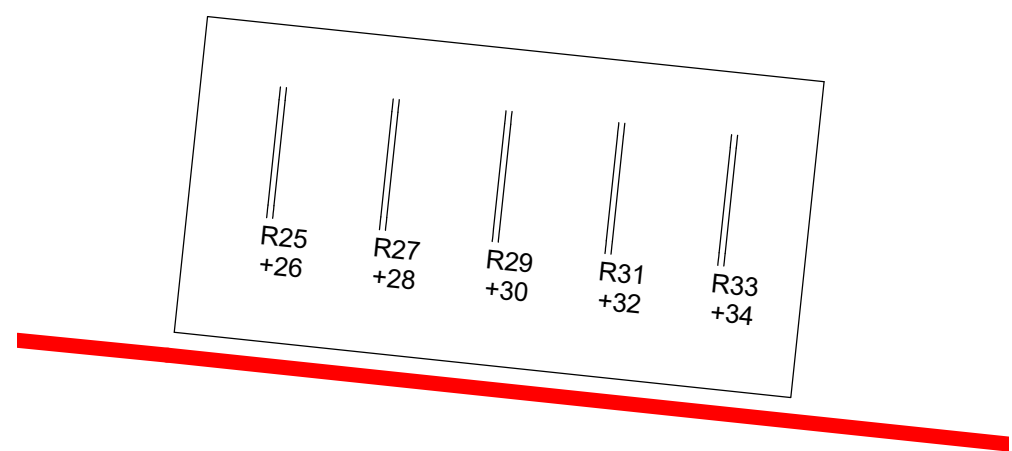

3 Cycle Area 2 - Covered External Cycle Store within the secured amenity area
1 : 50

20No Resident Cycles



REV.	DATE	COMMENT
<input type="checkbox"/> CONCEPT	<input checked="" type="checkbox"/> PLANNING	<input type="checkbox"/> BUILDING CONTROL
<input type="checkbox"/> COMMENT	<input type="checkbox"/> TENDER	<input type="checkbox"/> CONSTRUCTION

UNIT 4
BOTANIC ESTATE
198 EDGE LANE
LIVERPOOL
L7 9PL
T: 0151 228 4666
F: 0151 228 8666
E: admin@dvarchitects.co.uk
CLIENT:
-



PROJECT:
City Terraces, Liverpool

DRAWING:
Cycle Provision

PROJECT N°:	DRAWING N°:	REV:	SCALE:	DRAWN:
1533	C 2000		As indicated	BH
			CHECKED:	BH
			SHEET:	A1
			DATE:	04.09.18