



PROPOSED GROUND FLOOR PLAN
SHOWING PLANT
SCALE 1:50

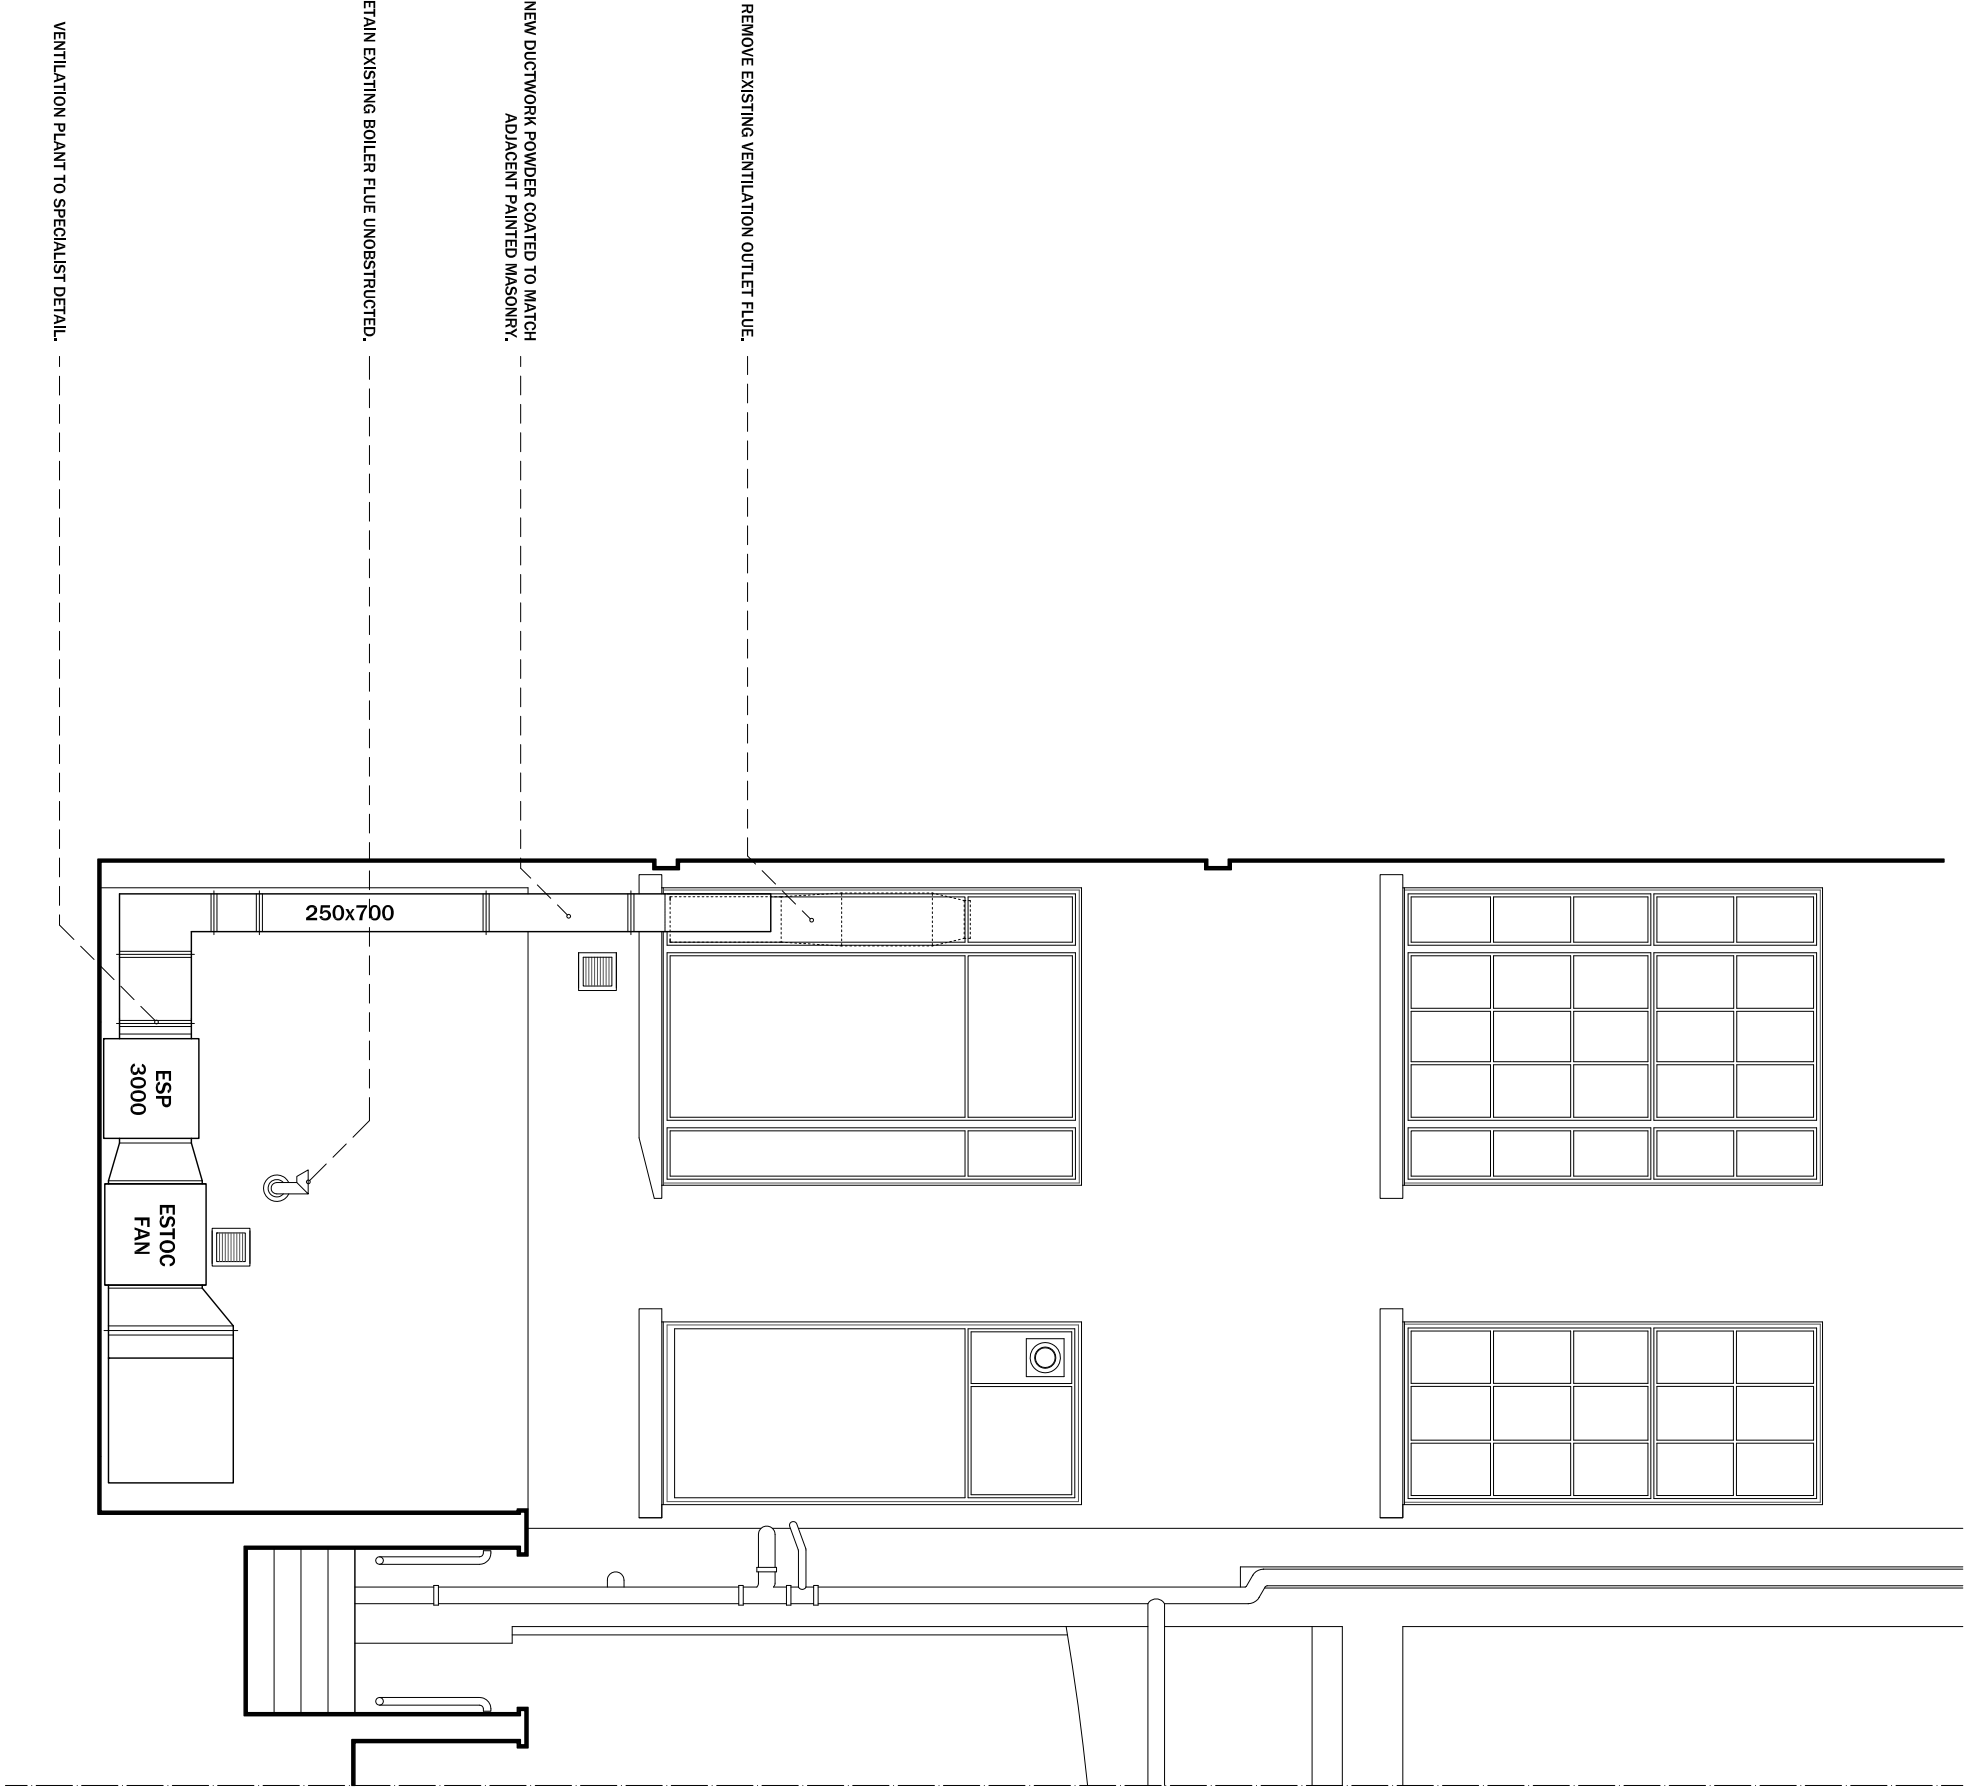

PROPOSED ELEVATION AA
SHOWING PLANT
SCALE 1:50

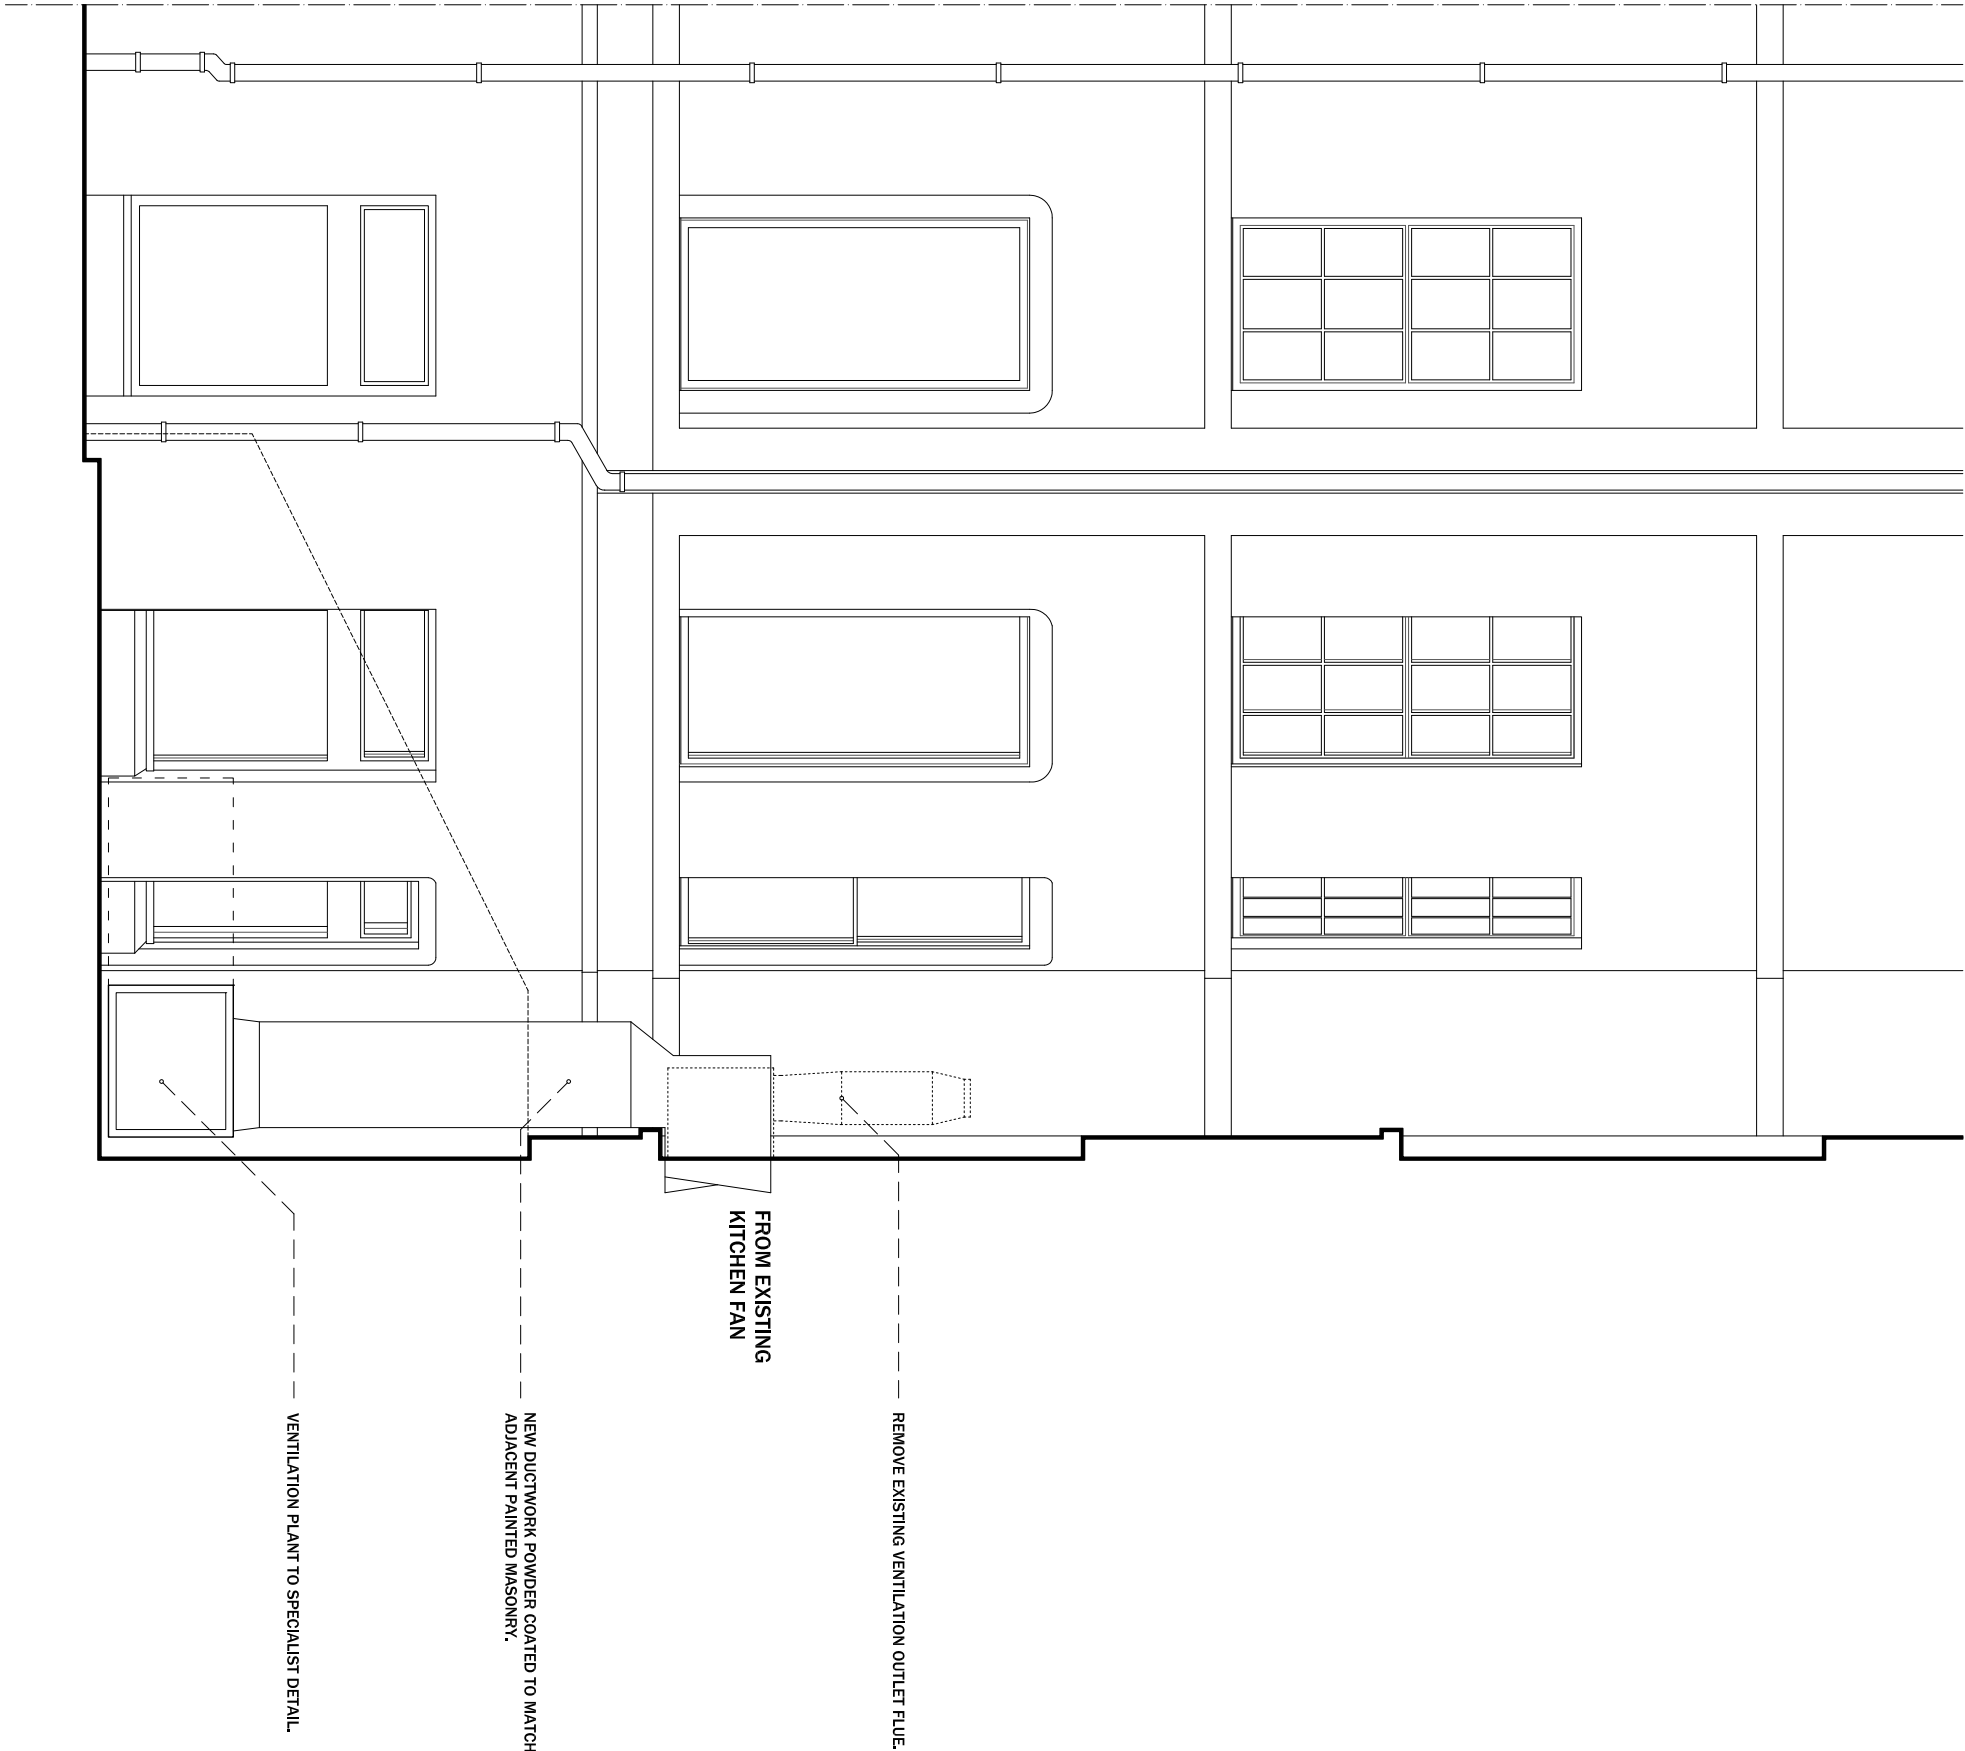

PROPOSED ELEVATION BB
SCALE 1:50

revision date description
A 23.08.2015 LABELS REVISED.
B 10.08.2016 PLANT DIMENSIONS & POSITION
UPDATED.

notes Use only within dimensions. All areas are indicative.
Contractor to check measurements on site prior to
commencement. Notify the Architect of any discrepancies.
This drawing must only be used for the purpose for which it
has been supplied.

Do not scale this drawing.

**MgMaStudio/
architecture**
Old Chambers Suite 37
1A Water Street Liverpool L2 8TD
t +44 (0) 151 236 6627
f +44 (0) 151 236 6670
design@mgmastudio.co.uk
www.mgmastudio.co.uk

PROVISIONAL:
NOT FOR CONSTRUCTION

client BRUNNWOOD LIMITED
project REAR OF 6 DALE STREET, LIVERPOOL L2 4TQ
drawing PROPOSED GROUND FLOOR PLAN & ELEVATIONS
plant ONLY - HOUSING OMITTED FOR CLARITY
scale 1:50 @ A1
date 19.08.2015

no. 154_102

0 0.5 1 2m 1:50