


LEVEL 00



MEZZANINE LEVEL

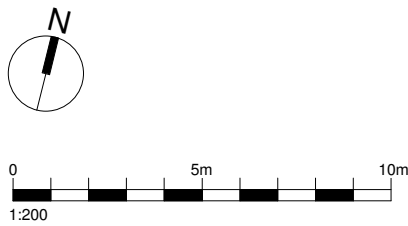

General Notes

All site dimensions shall be verified by the Contractor on site prior to commencing any works.

Do not scale from this drawing.

Only work to written dimensions.

This drawing is the property of Fletcher-Rae (UK) Limited (t/a Fletcher-Rae) and copyright is reserved by them. The drawing is not to be copied or disclosed by or to any unauthorised persons without the prior written consent of Fletcher-Rae (UK) Limited.

PLANNING

Revision:

Scale: 1 : 200 @ A1
Status: Planning
Drawn By: BT/RT
Checked By: AR
Date: 11/23/17

Client:
Maro Developments
Project:
Brunswick Quay

Sheet Name:
Building 1 - GA Plan - LEVEL 00 & MEZZ


Drawing Number: 16047_PL100

fletcher|rae
Architects | Master Planners | Designers
Hill Quays, 5 Jordan Street, Manchester, M15 4PY


t +44 (0) 161 242 1140
f +44 (0) 161 242 1141
w www.fletcher-rae.com
e info@fletcher-rae.com



LEVEL 01

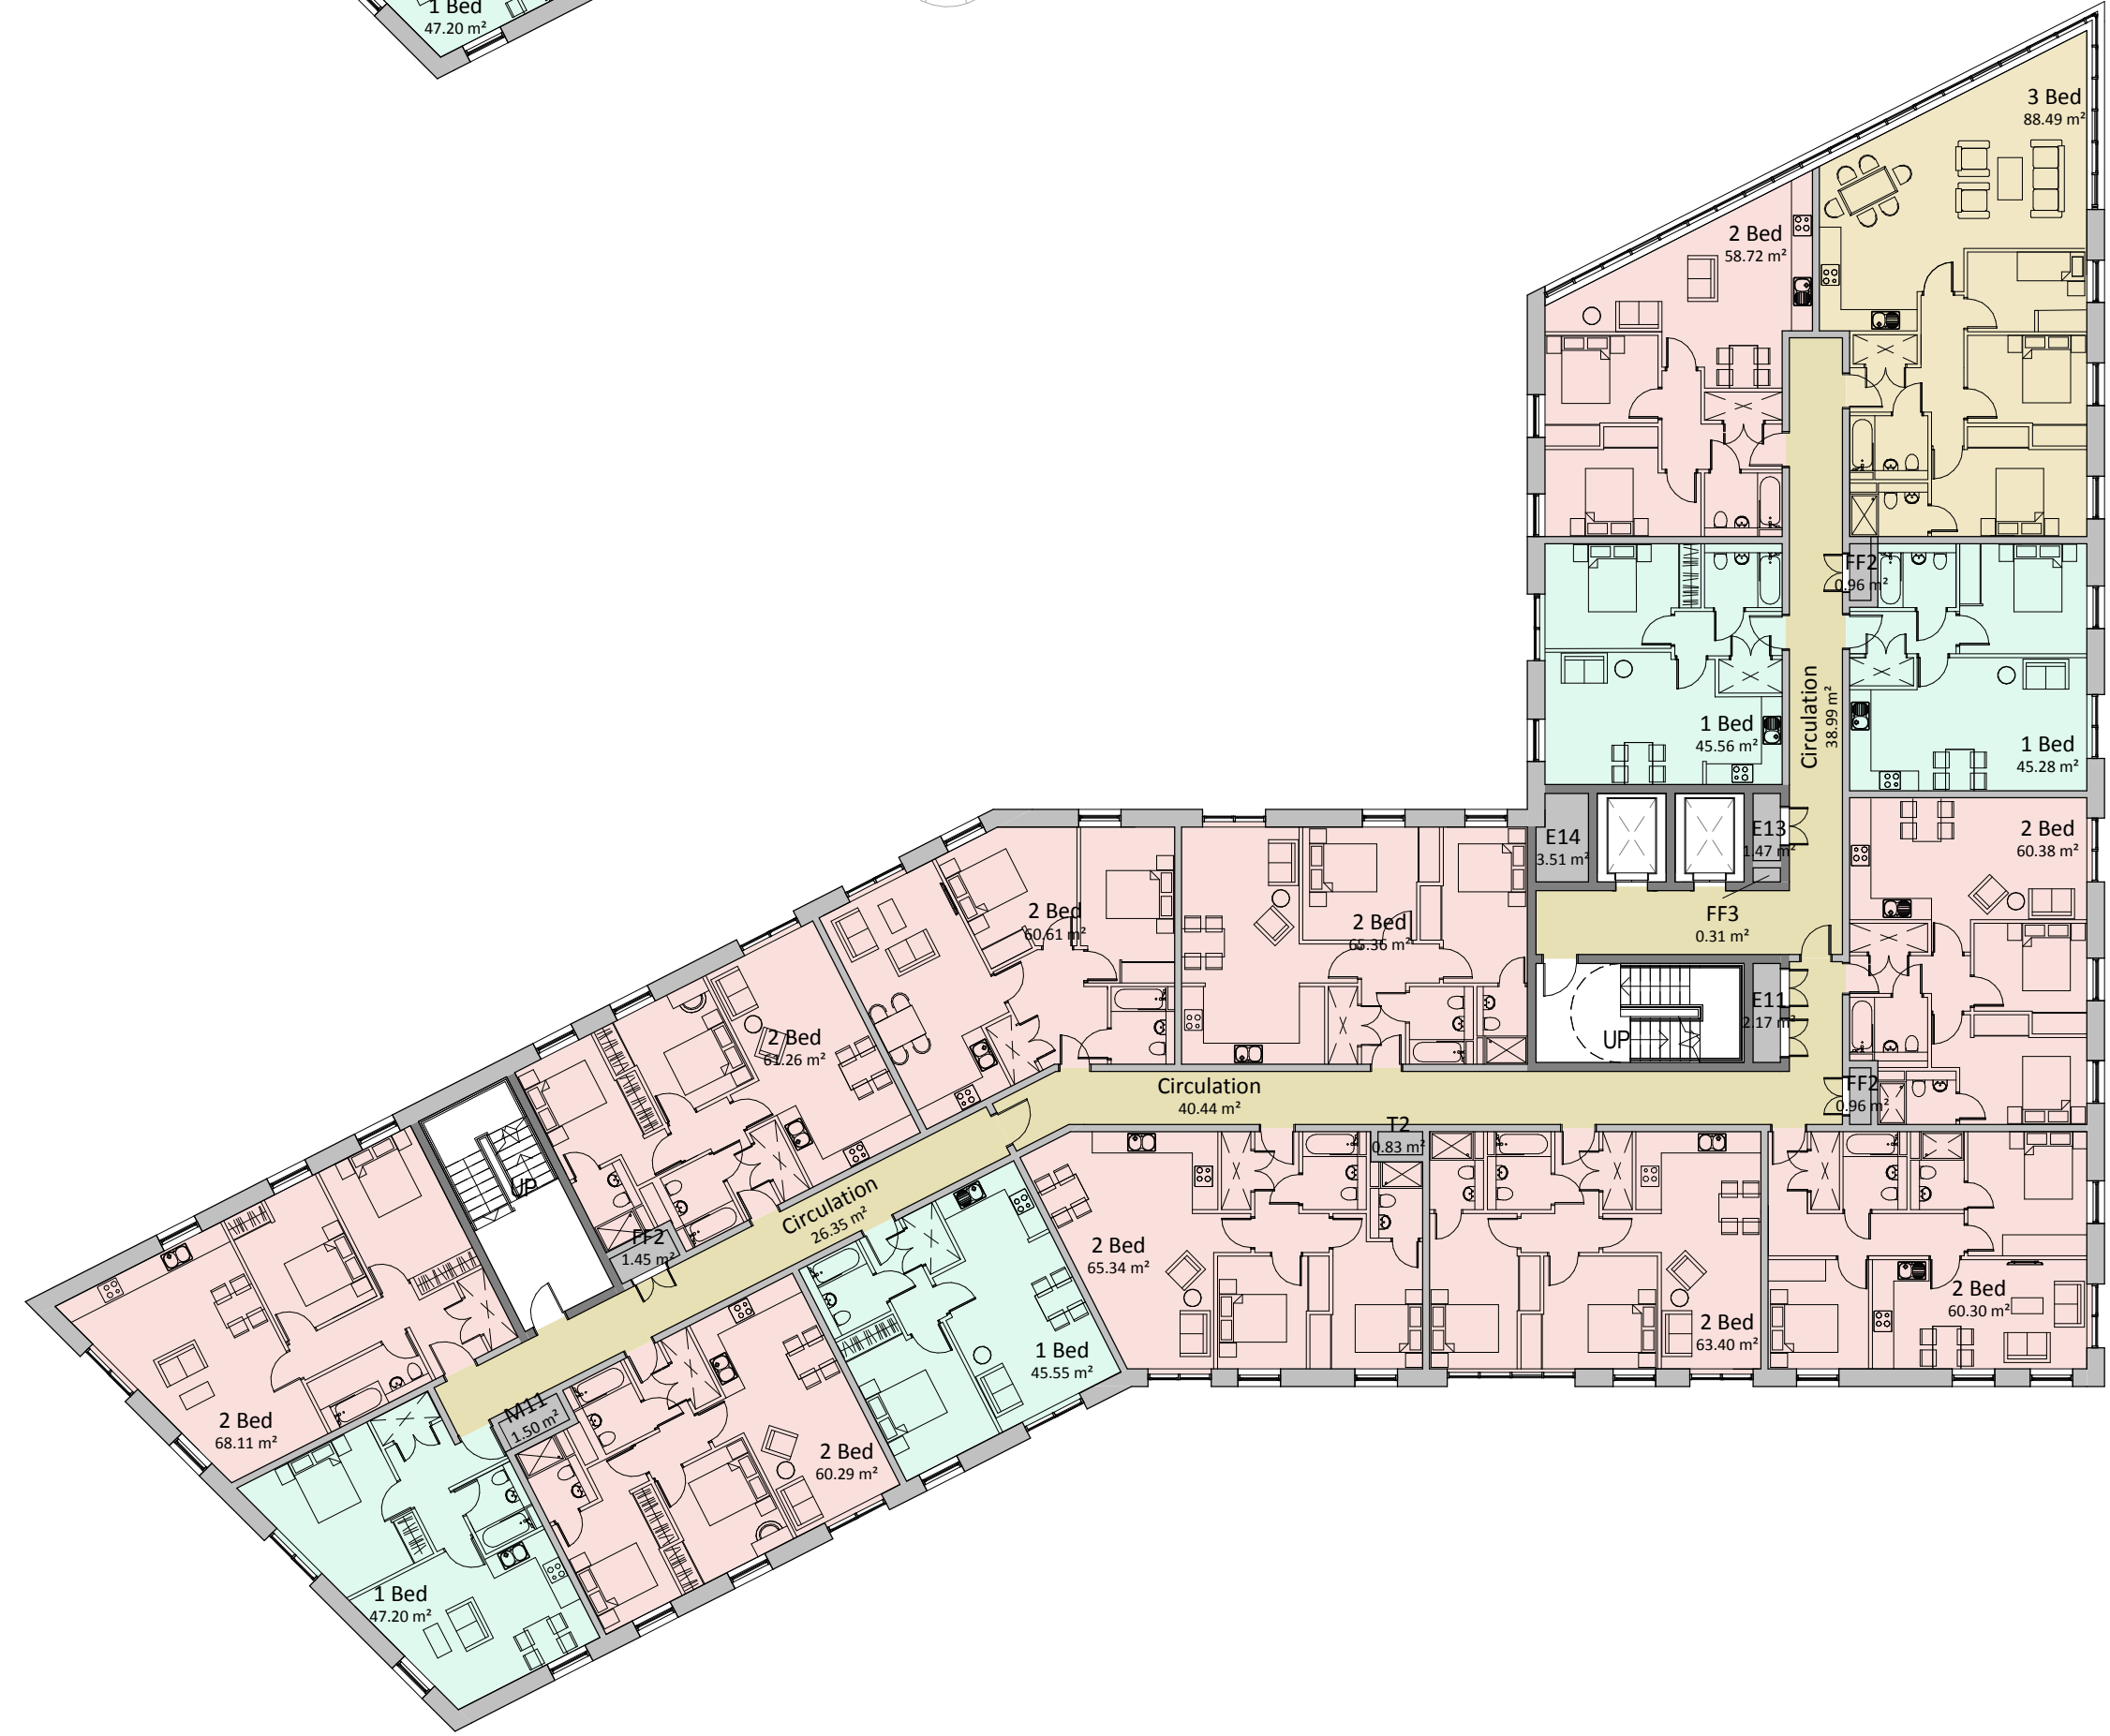

LEVEL 02

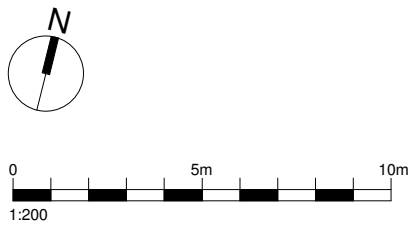

General Notes

All site dimensions shall be verified by the Contractor on site prior to commencing any works.

Do not scale from this drawing.

Only work to written dimensions.

This drawing is the property of Fletcher-Rae (UK) Limited (t/a Fletcher-Rae) and copyright is reserved by them. The drawing is not to be copied or disclosed by or to any unauthorised persons without the prior written consent of Fletcher-Rae (UK) Limited.

PLANNING

Revision:

Scale: 1 : 200 @ A1
Status: Planning
Drawn By: BT/RT
Checked By: AR
Date: 11/23/17


Client:
Maro Developments
Project:
Brunswick Quay

Sheet Name:
Building 1 - GA Plan - LEVEL 01 & 02


Drawing Number: 16047_PL101

fletcher|rae
Architects | Master Planners | Designers
Hill Quays, 5 Jordan Street, Manchester, M15 4PY


t +44 (0) 161 242 1140
f +44 (0) 161 242 1141
w www.fletcher-rae.com
e info@fletcher-rae.com

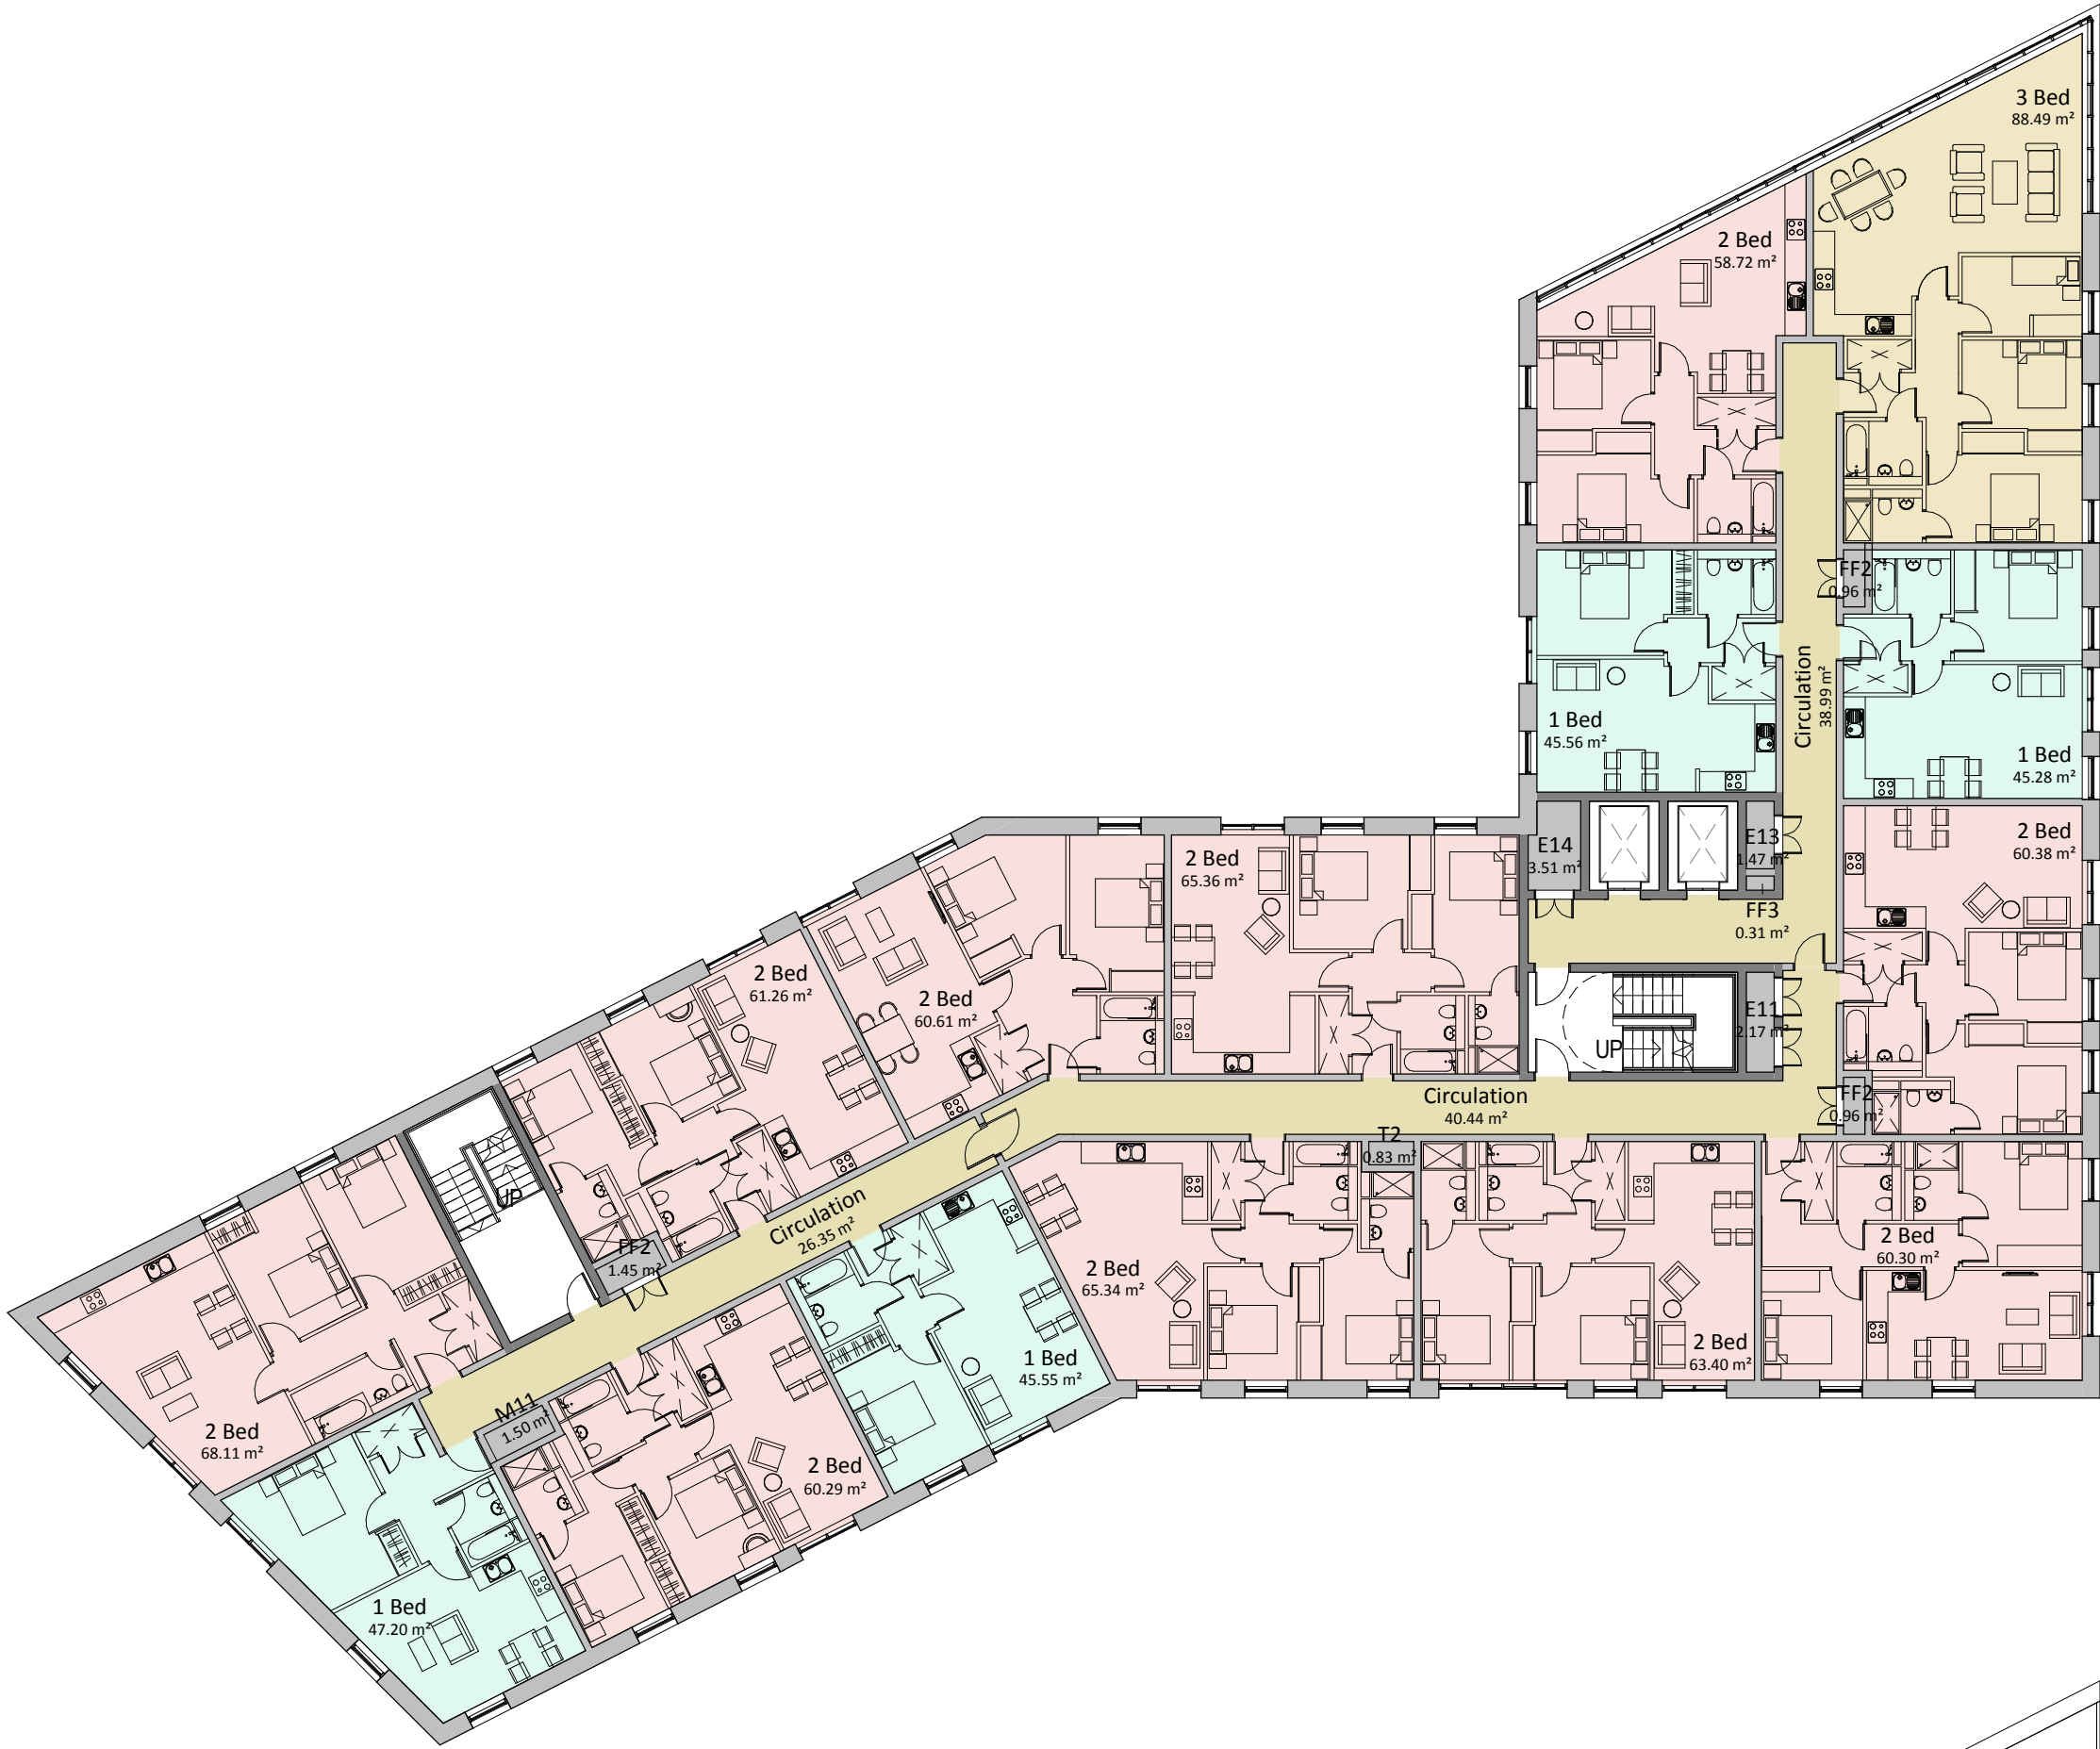

LEVEL 03

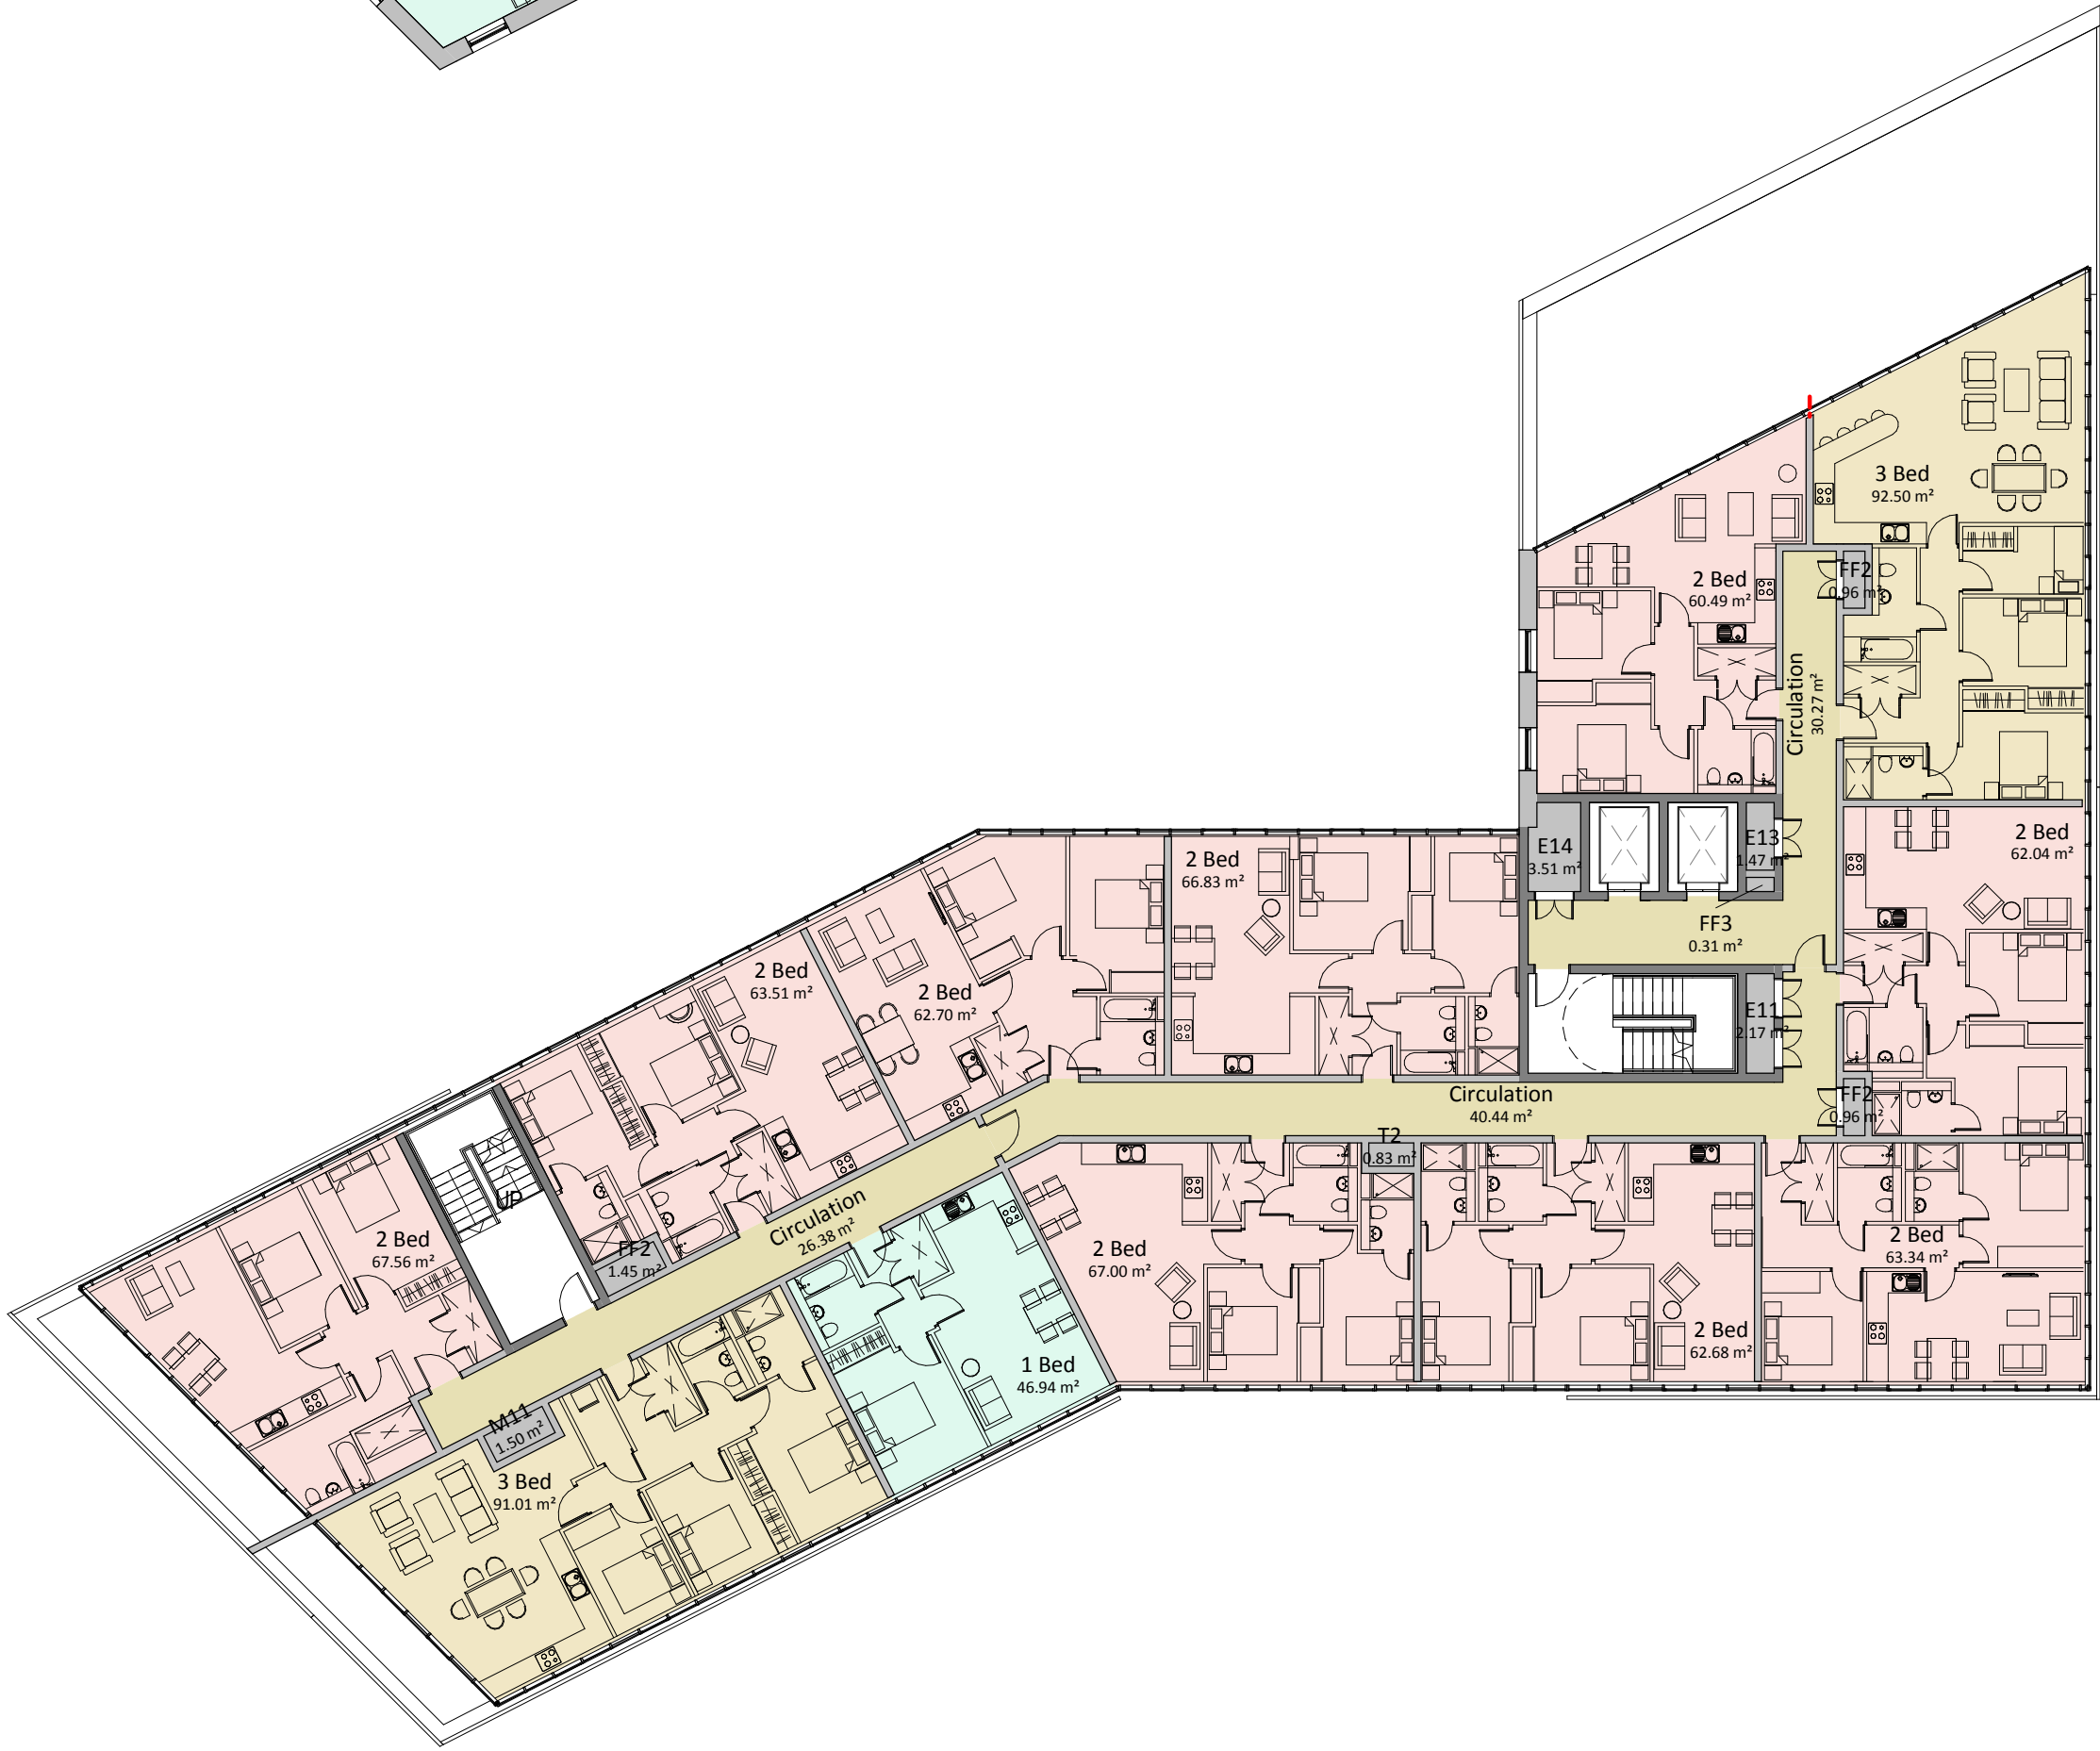

LEVEL 04

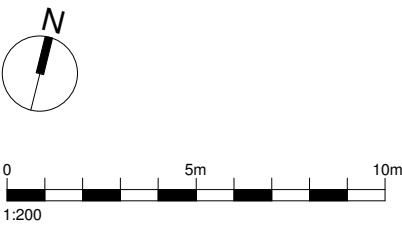

General Notes

All site dimensions shall be verified by the Contractor on site prior to commencing any works.

Do not scale from this drawing.

Only work to written dimensions.

This drawing is the property of Fletcher-Rae (UK) Limited (t/a Fletcher-Rae) and copyright is reserved by them. The drawing is not to be copied or disclosed by or to any unauthorised persons without the prior written consent of Fletcher-Rae (UK) Limited.

PLANNING

Revision:

Scale	1 : 200	@ A1
Status	Planning	
Drawn By	BT/RT	
Checked By	AR	
Date	11/23/17	


Client:
Maro Developments
Project:
Brunswick Quay

Sheet Name:
Building 1 - GA Plan - LEVEL 03 & 04


Drawing Number:
16047_PL102

fletcher|rae
Architects | Master Planners | Designers
Hill Quays, 5 Jordan Street, Manchester, M15 4PY

t +44 (0) 161 242 1140
f +44 (0) 161 242 1141
w www.fletcher-rae.com
e info@fletcher-rae.com

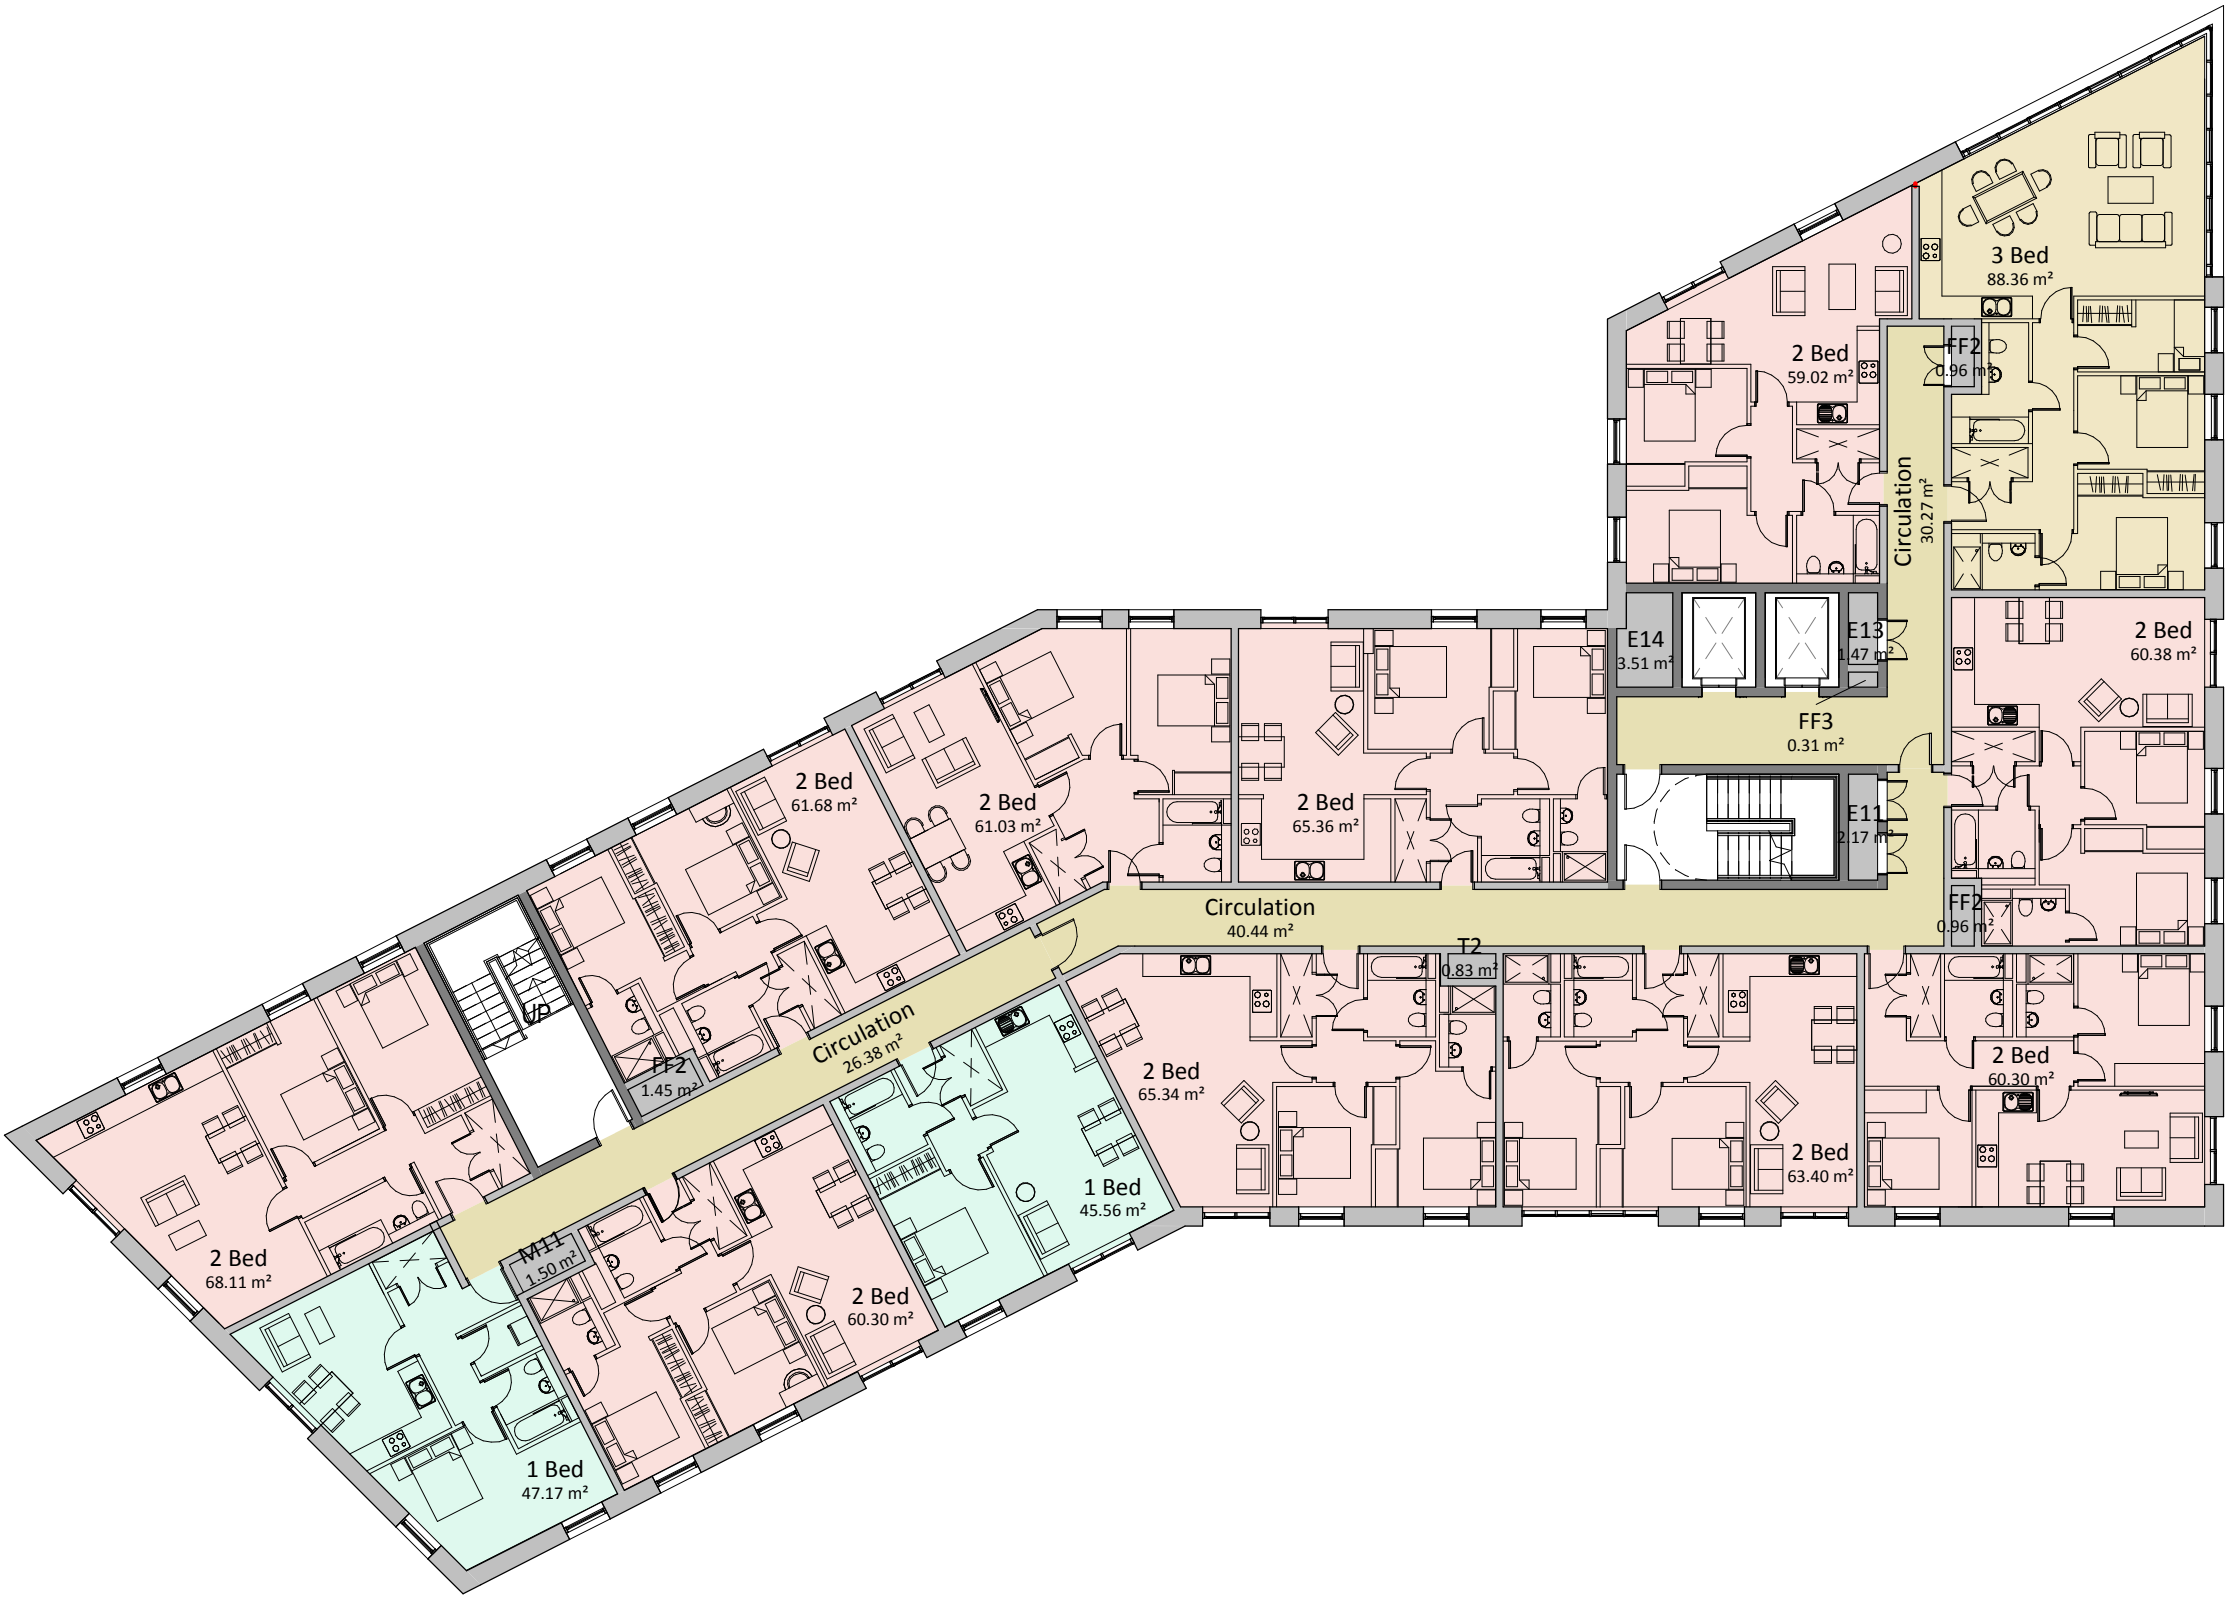

LEVEL 05

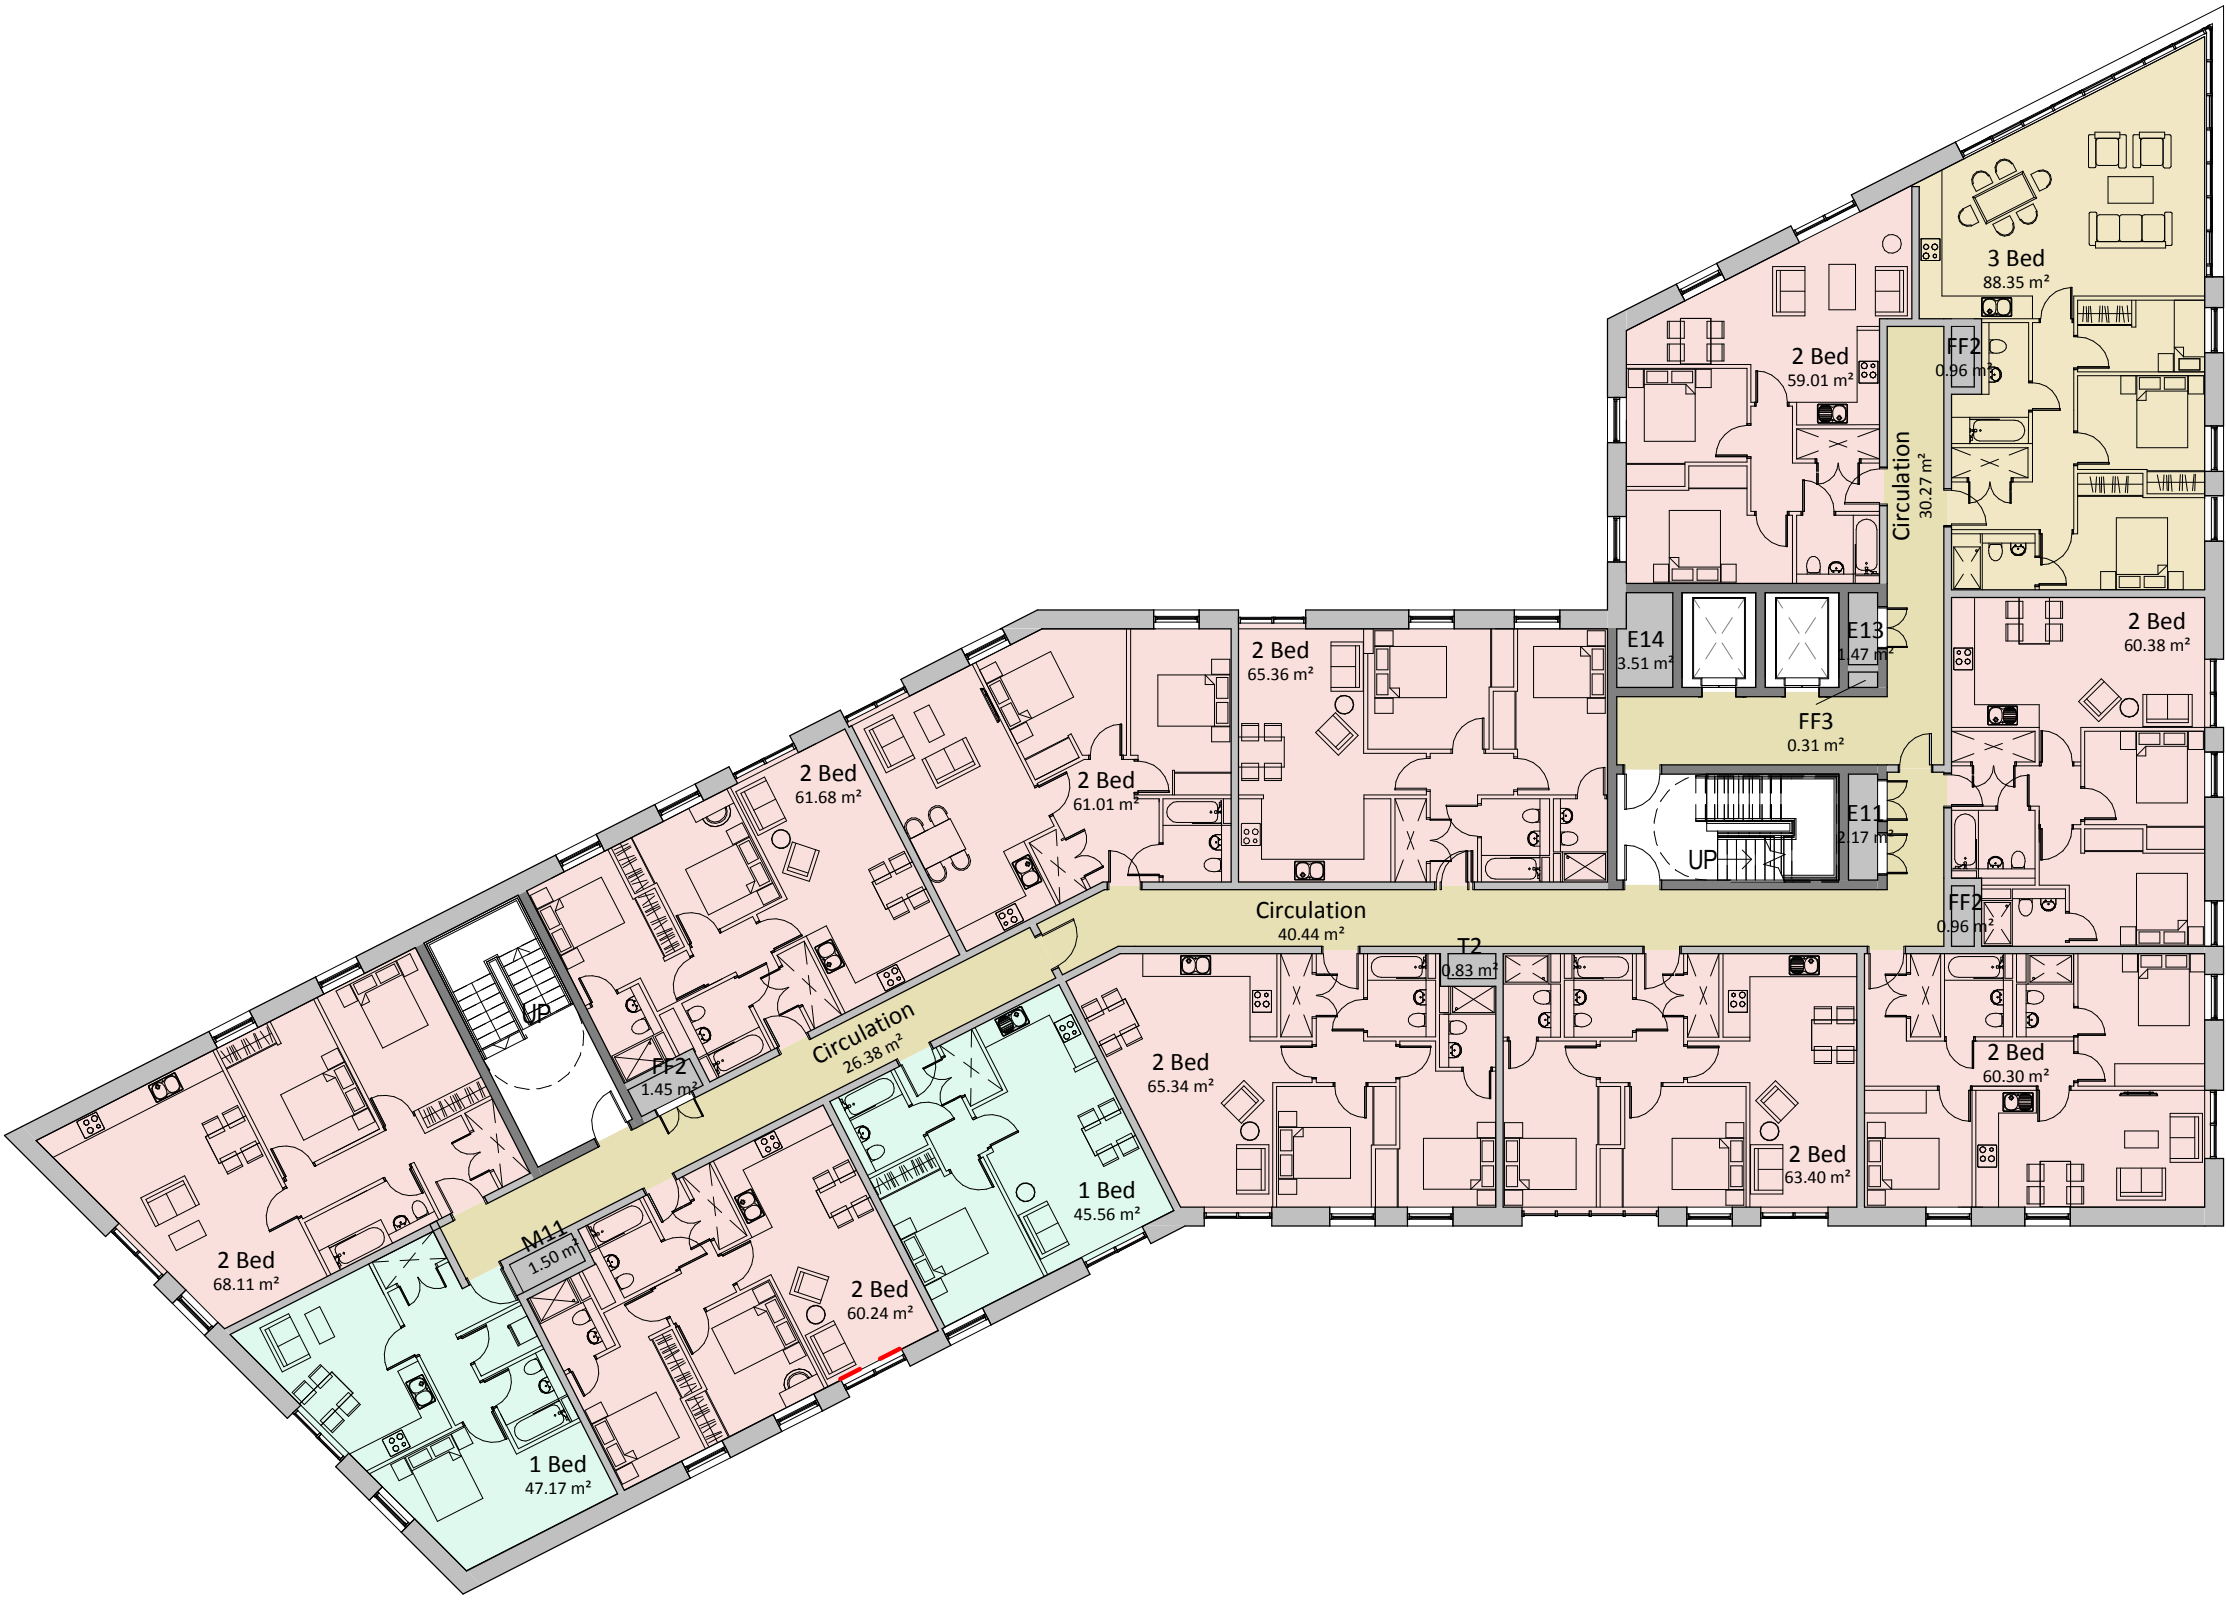

LEVEL 06

General Notes

All site dimensions shall be verified by the Contractor on site prior to commencing any works.

Do not scale from this drawing.

Only work to written dimensions.

This drawing is the property of Fletcher-Rae (UK) Limited (t/a Fletcher-Rae) and copyright is reserved by them. The drawing is not to be copied or disclosed by or to any unauthorised persons without the prior written consent of Fletcher-Rae (UK) Limited.

PLANNING

Revision:

Scale	1 : 200	@ A1
Status	Planning	
Drawn By	BT/RT	
Checked By	AR	
Date	11/23/17	


Client:
Maro Developments
Project:
Brunswick Quay


Sheet Name:
Building 1 - GA Plan - LEVEL 05 & 06

Drawing Number:
16047_PL103


fletcher|rae
Architects | Master Planners | Designers
Hill Quays, 5 Jordan Street, Manchester, M15 4PY

t +44 (0) 161 242 1140
f +44 (0) 161 242 1141
w www.fletcher-rae.com
e info@fletcher-rae.com

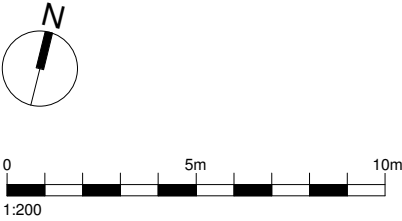

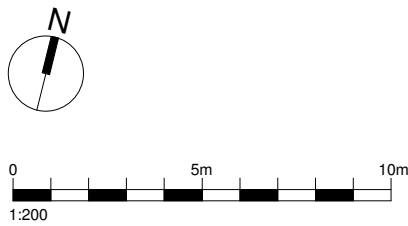

ROOF

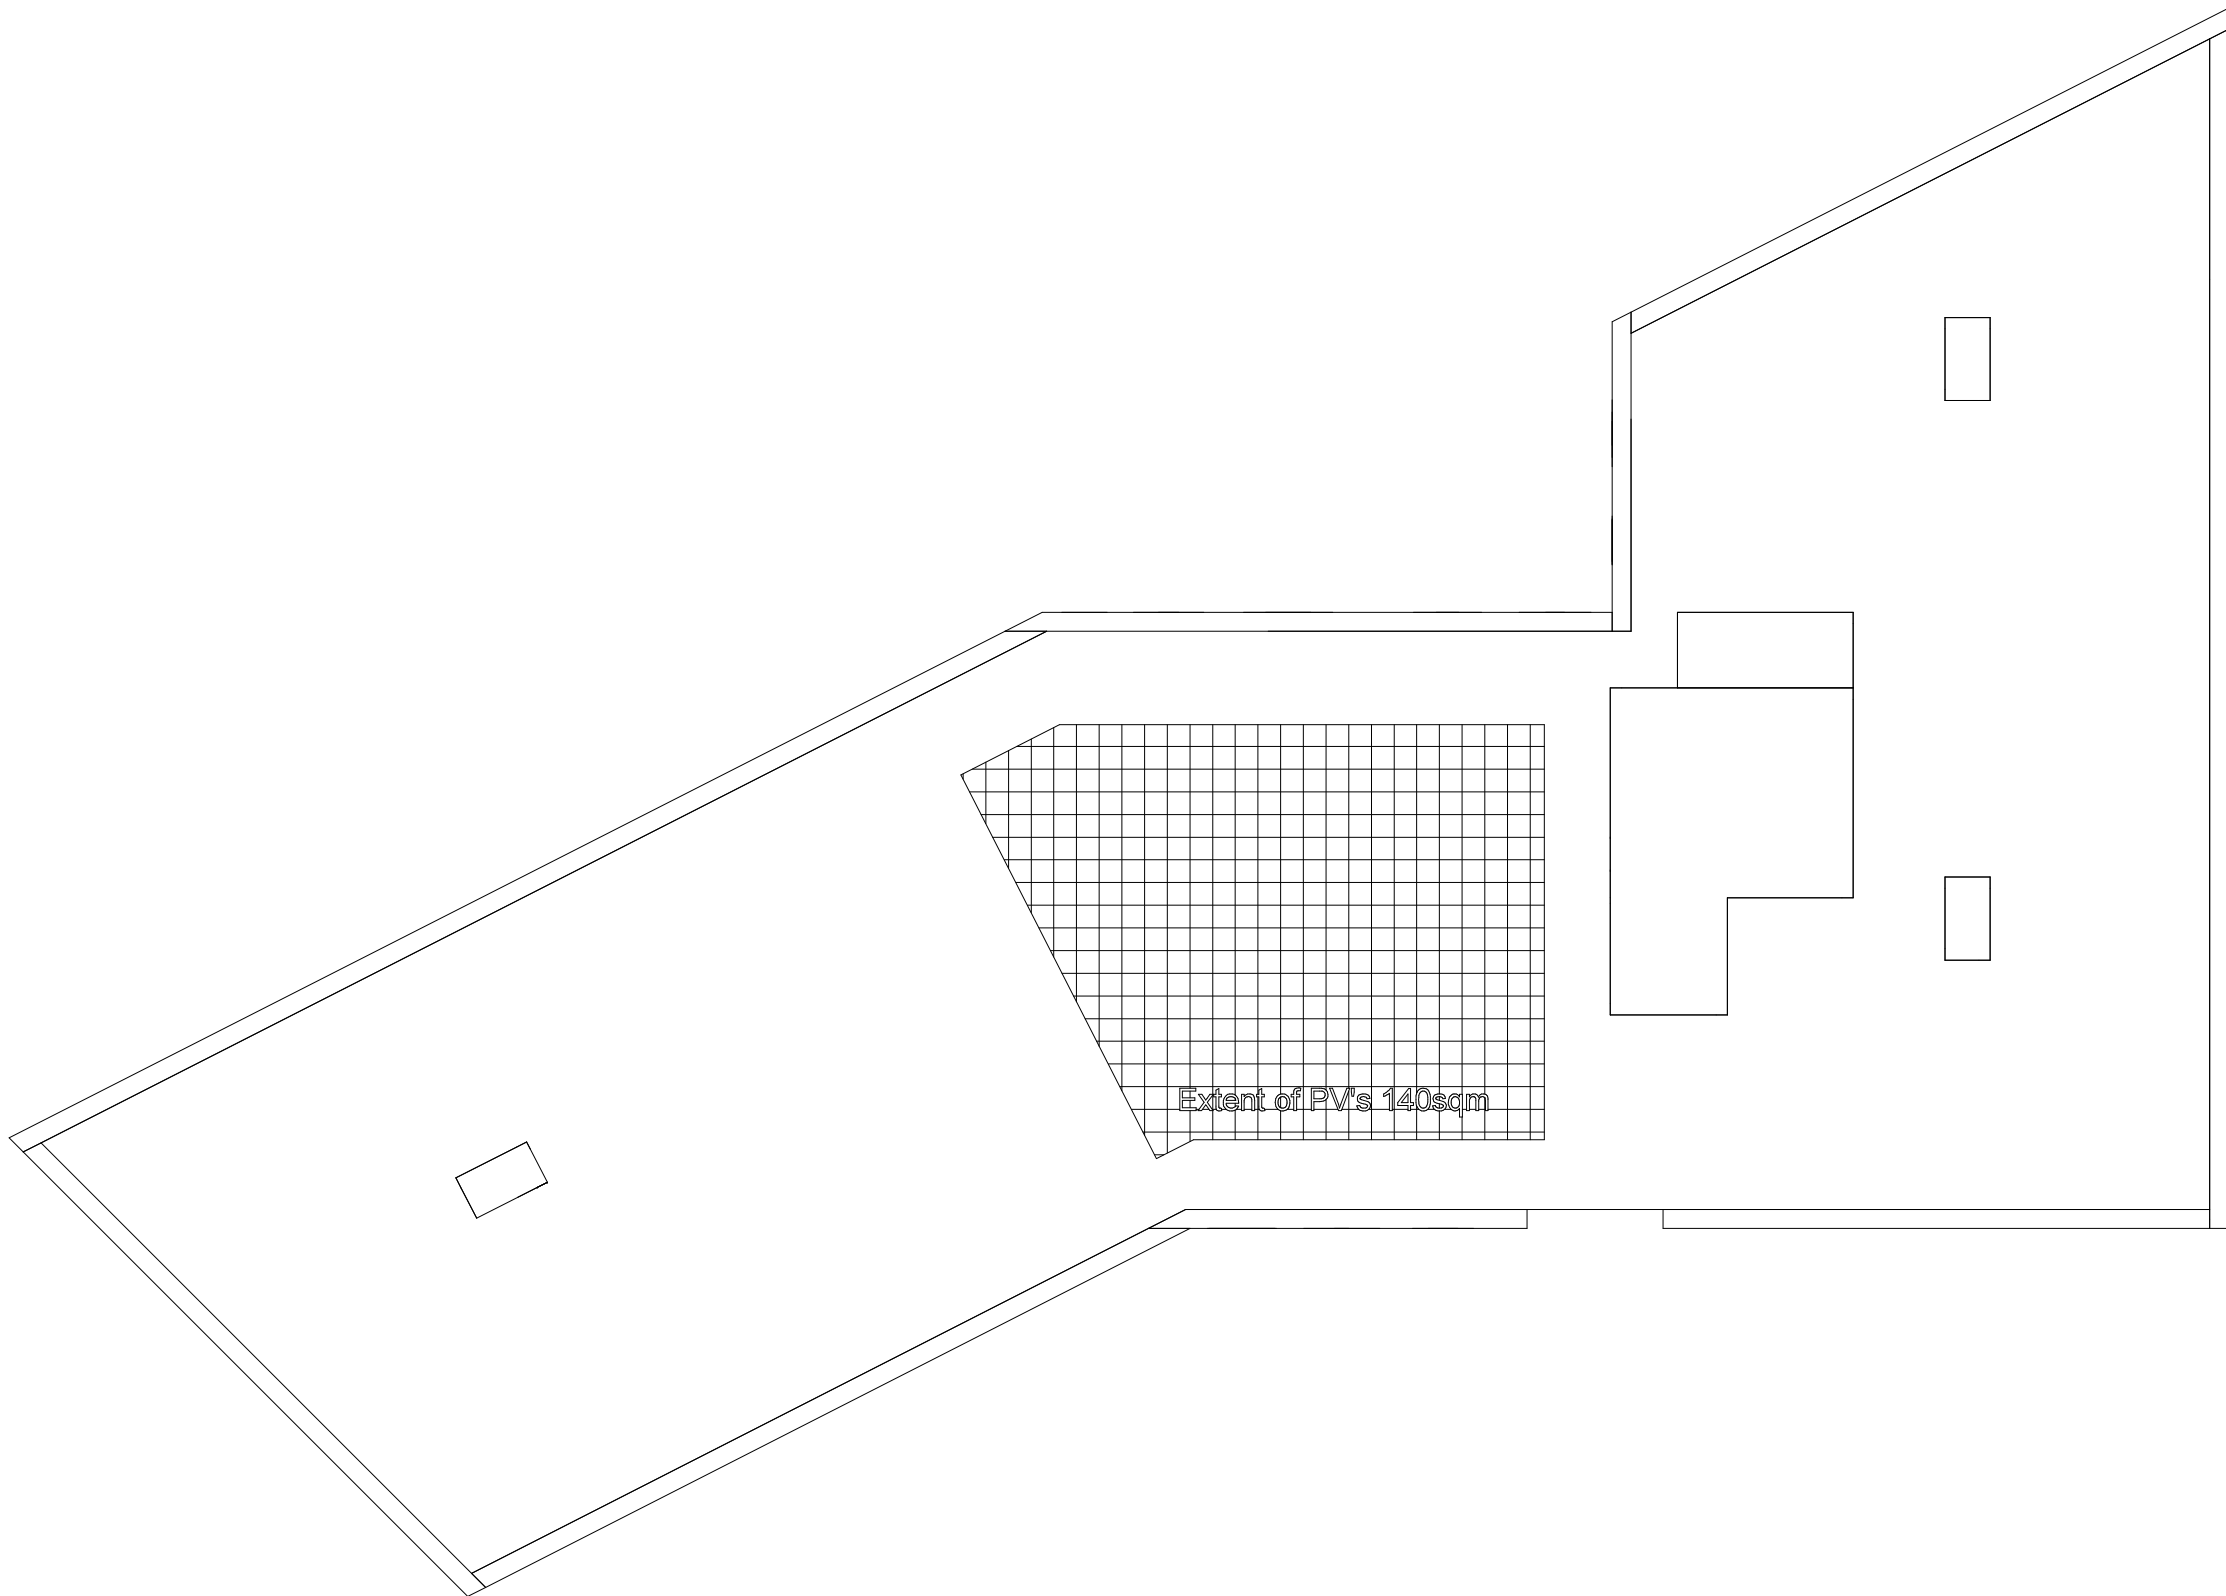

General Notes

All site dimensions shall be verified by the Contractor on site prior to commencing any works.

Do not scale from this drawing.

Only work to written dimensions.

This drawing is the property of Fletcher-Rae (UK) Limited (t/a Fletcher-Rae) and copyright is reserved by them. The drawing is not to be copied or disclosed by or to any unauthorised persons without the prior written consent of Fletcher-Rae (UK) Limited.

PLANNING

Revision:

Scale	1 : 200	@ A1
Status	Planning	
Drawn By	BT/RT	
Checked By	AR	
Date	11/23/17	

Client:

Maro Developments

Project:

Brunswick Quay

Sheet Name:

Building 1 - GA Plan - ROOF LEVEL

Drawing Number:

16047_PL104

Revision:

fletcher|rae
Architects | Master Planners | Designers

Hill Quays, 5 Jordan Street, Manchester, M15 4PY


t +44 (0) 161 242 1140
f +44 (0) 161 242 1141
w www.fletcher-rae.com
e info@fletcher-rae.com



WEST ELEVATION



NORTH ELEVATION

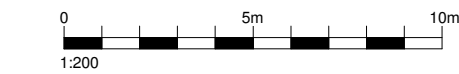

General Notes

All site dimensions shall be verified by the Contractor on site prior to commencing any works.

Do not scale from this drawing.

Only work to written dimensions.

This drawing is the property of Fletcher-Rae (UK) Limited (t/a Fletcher-Rae) and copyright is reserved by them. The drawing is not to be copied or disclosed by or to any unauthorised persons without the prior written consent of Fletcher-Rae (UK) Limited.

PLANNING

Revision:

Scale	1 : 200	@ A1
Status	Planning	
Drawn By	Author	
Checked By	Checker	
Date	01/05/18	

Client:

Maro Developments

Project:

Brunswick Quay

Sheet Name:

Building 1 - GA Elevation - NORTH & WEST

Drawing Number:

16047_PL105

Revision:

fletcher|rae

Architects | Master Planners | Designers

Hill Quays, 5 Jordan Street, Manchester, M15 4PY


t +44 (0) 161 242 1140
f +44 (0) 161 242 1141
w www.fletcher-rae.com
e info@fletcher-rae.com



EAST ELEVATION



SOUTH ELEVATION

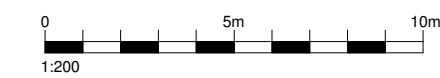

General Notes

All site dimensions shall be verified by the Contractor on site prior to commencing any works.

Do not scale from this drawing.

Only work to written dimensions.

This drawing is the property of Fletcher-Rae (UK) Limited (t/a Fletcher-Rae) and copyright is reserved by them. The drawing is not to be copied or disclosed by or to any unauthorised persons without the prior written consent of Fletcher-Rae (UK) Limited.

PLANNING

Revision:

Scale	1 : 200	@ A1
Status	Planning	
Drawn By	Author	
Checked By	Checker	
Date	01/05/18	

Client:
Maro Developments
Project:
Brunswick Quay

Sheet Name:
Building 1 - GA Elevation -SOUTH & EAST

Drawing Number:
16047_PL106

fletcher|rae
Architects | Master Planners | Designers
Hill Quays, 5 Jordan Street, Manchester, M15 4PY

t +44 (0) 161 242 1140
f +44 (0) 161 242 1141
w www.fletcher-rae.com
e info@fletcher-rae.com

General Notes

All site dimensions shall be verified by the Contractor on site prior to commencing any works.

Do not scale from this drawing.


Only work to written dimensions.

This drawing is the property of Fletcher-Rae (UK) Limited (t/a Fletcher-Rae) and copyright is reserved by them. The drawing is not to be copied or disclosed by or to any unauthorised persons without the prior written consent of Fletcher-Rae (UK) Limited.


PLANNING



Section 1

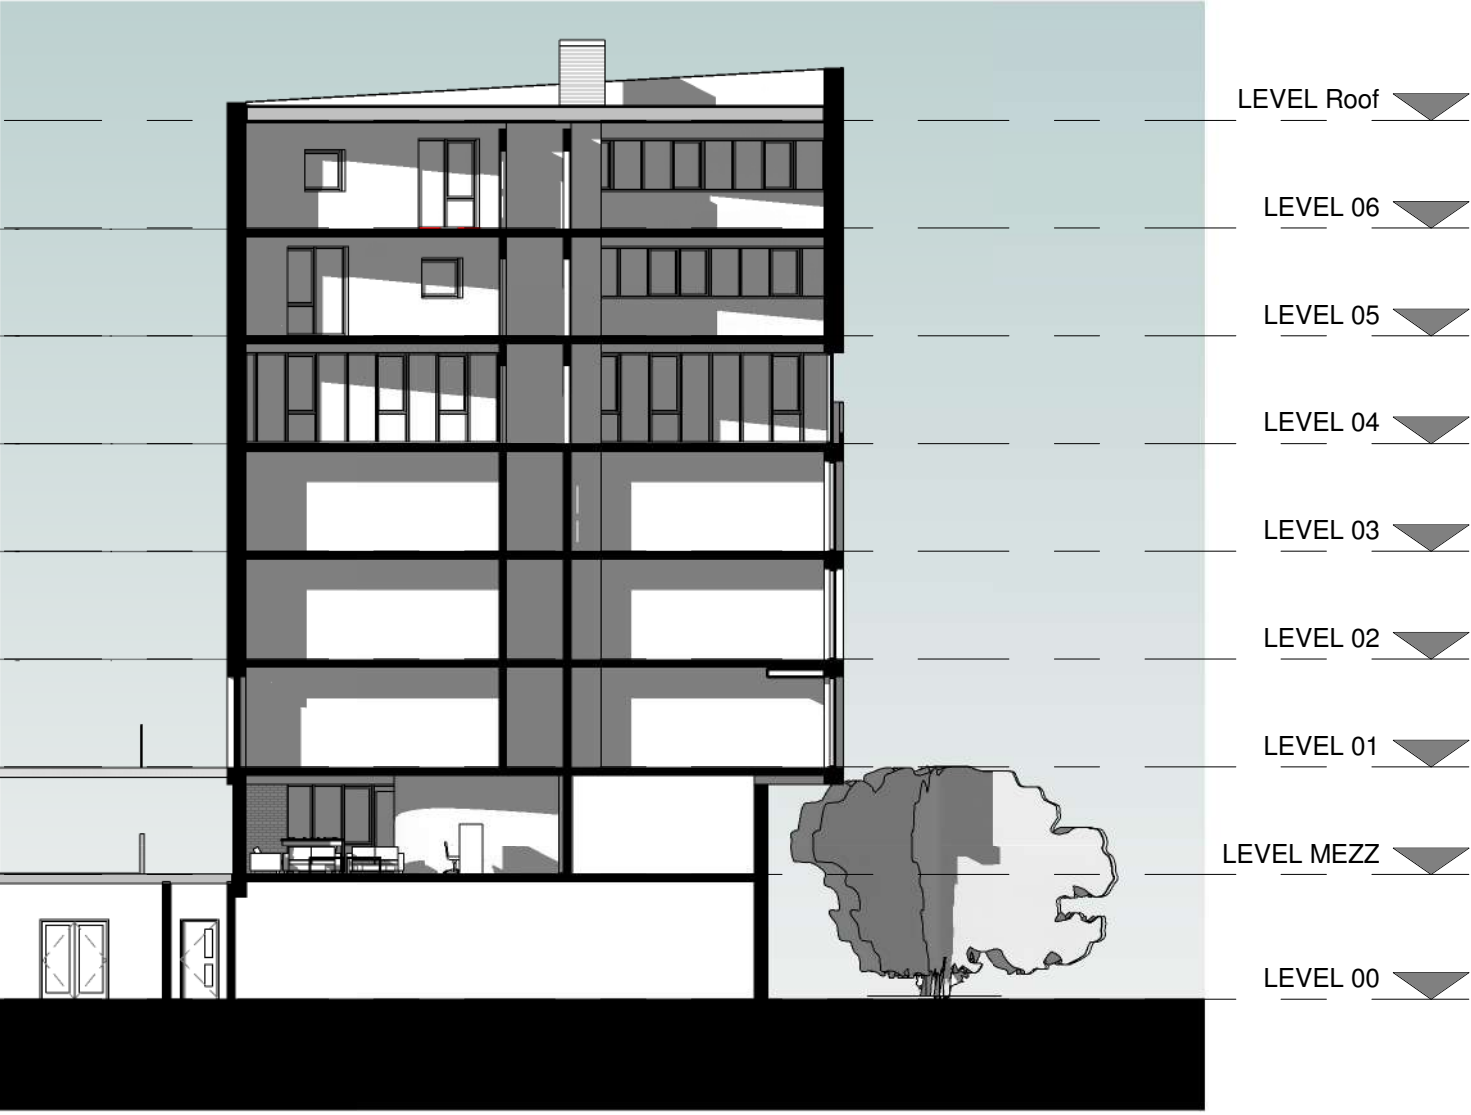

Section 2

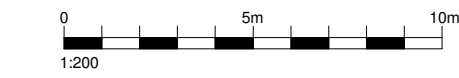

Revision:

Scale	1 : 200	@ A1
Status	Planning	
Drawn By	BT/RT	
Checked By	AR	
Date	11/23/17	

Client:

Maro Developments

Project:

Brunswick Quay

Sheet Name:

Building 1 - GA Sections

Drawing Number:

16047_PL107

Revision:

fletcher|rae

Architects | Master Planners | Designers

Hill Quays, 5 Jordan Street, Manchester, M15 4PY

t +44 (0) 161 242 1140
f +44 (0) 161 242 1141
w www.fletcher-rae.com
e info@fletcher-rae.com

Apartment Schedule - Overall		
Department	Count	Name

Building 1		
1 Bed	22	1 Bed
2 Bed	62	2 Bed
3 Bed	7	3 Bed
Grand total: 91		

Room Schedule Level 0		
Level	Area	Department

LEVEL 00		
LEVEL 00	106.62 m²	Ancillary
LEVEL 00	100.45 m²	Circulation
LEVEL 00	29.28 m²	Office
LEVEL 00	146.08 m²	Plant
LEVEL 00	105.44 m²	Retail
Grand total: 487.87 m²		
23		

Room Schedule Level 3				
Level	Area	Count	Department	Name

Building 1				
LEVEL 03	45.28 m²	1	1 Bed	1 Bed
LEVEL 03	47.20 m²	1	1 Bed	1 Bed
LEVEL 03	45.55 m²	1	1 Bed	1 Bed
LEVEL 03	45.56 m²	1	1 Bed	1 Bed
1 Bed: 4 183.60 m²				
LEVEL 03	61.26 m²	1	2 Bed	2 Bed
LEVEL 03	58.72 m²	1	2 Bed	2 Bed
LEVEL 03	60.29 m²	1	2 Bed	2 Bed
LEVEL 03	65.34 m²	1	2 Bed	2 Bed
LEVEL 03	63.40 m²	1	2 Bed	2 Bed
LEVEL 03	60.61 m²	1	2 Bed	2 Bed
LEVEL 03	60.38 m²	1	2 Bed	2 Bed
LEVEL 03	60.30 m²	1	2 Bed	2 Bed
LEVEL 03	68.11 m²	1	2 Bed	2 Bed
LEVEL 03	65.36 m²	1	2 Bed	2 Bed
2 Bed: 10 623.78 m²				
LEVEL 03	88.49 m²	1	3 Bed	3 Bed
3 Bed: 1 88.49 m²				
Grand total: 895.87 m²				
15				

Room Schedule Level 3 (Non Residential)		
Level	Area	Department

Building 1		
LEVEL 03	105.77 m²	Circulation
LEVEL 03	13.16 m²	Plant
Grand total 118.94 m²		

Room Schedule Level Mezz.				
Level	Area	Count	Department	Name

Building 1				
LEVEL MEZZ	55.08 m²	1	1 Bed	1 Bed
LEVEL MEZZ	45.58 m²	1	1 Bed	1 Bed
LEVEL MEZZ	43.71 m²	1	1 Bed	1 Bed
LEVEL MEZZ	47.49 m²	1	1 Bed	1 Bed
LEVEL MEZZ	45.56 m²	1	1 Bed	1 Bed
1 Bed: 5				
LEVEL MEZZ	65.34 m²	1	2 Bed	2 Bed
LEVEL MEZZ	60.61 m²	1	2 Bed	2 Bed
LEVEL MEZZ	61.26 m²	1	2 Bed	2 Bed
2 Bed: 3				
Grand total: 8				

Room Schedule Level Mezz. (Non Residential)		
Level	Area	Department

Building 1		
LEVEL MEZZ	168.87 m²	Ancillary
LEVEL MEZZ	104.42 m²	Circulation
LEVEL MEZZ	65.91 m²	Office
LEVEL MEZZ	9.64 m²	Plant
Grand total 348.84 m²		

Room Schedule Level 4				
Level	Area	Count	Department	Name

Building 1				
LEVEL 04	46.94 m²	1	1 Bed	1 Bed
1 Bed: 1 46.94 m²				
LEVEL 04	67.56 m²	1	2 Bed	2 Bed
LEVEL 04	62.70 m²	1	2 Bed	2 Bed
LEVEL 04	67.00 m²	1	2 Bed	2 Bed
LEVEL 04	62.04 m²	1	2 Bed	2 Bed
LEVEL 04	63.34 m²	1	2 Bed	2 Bed
LEVEL 04	66.83 m²	1	2 Bed	2 Bed
LEVEL 04	60.49 m²	1	2 Bed	2 Bed
LEVEL 04	63.51 m²	1	2 Bed	2 Bed
LEVEL 04	62.68 m²	1	2 Bed	2 Bed
2 Bed: 9 576.15 m²				
LEVEL 04	92.50 m²	1	3 Bed	3 Bed
LEVEL 04	91.01 m²	1	3 Bed	3 Bed
3 Bed: 2 183.50 m²				
Grand total: 806.59 m²				
12				

Room Schedule Level 4 (Non Residential)		
Level	Area	Department

Building 1		
LEVEL 04	97.08 m²	Circulation
LEVEL 04	13.16 m²	Plant
Grand total 110.25 m²		

Room Schedule Level 1				
Level	Area	Count	Department	Name

Building 1				
LEVEL 01	45.28 m²	1	1 Bed	1 Bed
LEVEL 01	47.20 m²	1	1 Bed	1 Bed
LEVEL 01	45.56 m²	1	1 Bed	1 Bed
LEVEL 01	45.55 m²	1	1 Bed	1 Bed
1 Bed: 4 183.60 m²				
LEVEL 01	68.11 m²	1	2 Bed	2 Bed
LEVEL 01	61.26 m²	1	2 Bed	2 Bed
LEVEL 01	58.72 m²	1	2 Bed	2 Bed
LEVEL 01	60.29 m²	1	2 Bed	2 Bed
LEVEL 01	60.61 m²	1	2 Bed	2 Bed
LEVEL 01	60.38 m²	1	2 Bed	2 Bed
LEVEL 01	65.34 m²	1	2 Bed	2 Bed
LEVEL 01	63.40 m²	1	2 Bed	2 Bed
LEVEL 01	60.30 m²	1	2 Bed	2 Bed
LEVEL 01	65.36 m²	1	2 Bed	2 Bed
2 Bed: 10 623.78 m²				
LEVEL 01	88.49 m²	1	3 Bed	3 Bed
3 Bed: 1 88.49 m²				
Grand total: 895.87 m²				
15				

Room Schedule Level 1 (Non Residential)		
Level	Area	Department

Building 1		
LEVEL 01	106.07 m²	Circulation
LEVEL 01	12.20 m²	Plant
Grand total 118.28 m²		

Room Schedule Level 5				
Level	Area	Count	Department	Name

Building 1				
LEVEL 05	47.17 m²	1	1 Bed	1 Bed
LEVEL 05	45.56 m²	1	1 Bed	1 Bed
1 Bed: 2				
LEVEL 05	63.40 m²	1	2 Bed	2 Bed
LEVEL 05	61.68 m²	1	2 Bed	2 Bed
LEVEL 05	60.30 m²	1	2 Bed	2 Bed
LEVEL 05	65.34 m²	1	2 Bed	2 Bed
LEVEL 05	68.11 m²	1	2 Bed	2 Bed
LEVEL 05	61.03 m²	1	2 Bed	2 Bed
LEVEL 05	60.38 m²	1	2 Bed	2 Bed
LEVEL 05	60.30 m²	1	2 Bed	2 Bed
LEVEL 05	65.36 m²	1	2 Bed	2 Bed
LEVEL 05	59.02 m²	1	2 Bed	2 Bed
2 Bed: 10				
LEVEL 05	88.36 m²	1	3 Bed	3 Bed
3 Bed: 1				
Grand total: 13				

Room Schedule Level 5 (Non Residential)		
Level	Area	Department

Building 1		
LEVEL 05	97.08 m²	Circulation
LEVEL 05	13.16 m²	Plant
Grand total 110.25 m²		

Room Schedule Level 2				
Level	Area	Count	Department	Name

Building 1				
LEVEL 02	45.28 m²	1	1 Bed	1 Bed
LEVEL 02	47.20 m²	1	1 Bed	1 Bed
LEVEL 02	45.56 m²	1	1 Bed	1 Bed
LEVEL 02	45.55 m²	1	1 Bed	1 Bed
1 Bed: 4 183.60 m²				
LEVEL 02	68.11 m²	1	2 Bed	2 Bed
LEVEL 02	61.26 m²	1	2 Bed	2 Bed
LEVEL 02	58.72 m²	1	2 Bed	2 Bed
LEVEL 02	60.29 m²	1	2 Bed	2 Bed
LEVEL 02	60.61 m²	1	2 Bed	2 Bed
LEVEL 02	60.38 m²	1	2 Bed	2 Bed
LEVEL 02	65.34 m²	1	2 Bed	2 Bed
LEVEL 02	63.40 m²	1	2 Bed	2 Bed
LEVEL 02	60.30 m²	1	2 Bed	2 Bed
LEVEL 02	65.36 m²	1	2 Bed	2 Bed
2 Bed: 10 623.78 m²				
LEVEL 02	88.49 m²	1	3 Bed	3 Bed
3 Bed: 1 88.49 m²				
Grand total: 895.87 m²				
15				

Room Schedule Level 2 (Non Residential)		
Level	Area	Department

Building 1		
LEVEL 02	105.77 m²	Circulation
LEVEL 02	13.16 m²	Plant
Grand total 118.94 m²		

Room Schedule Level 6				
Level	Area	Count	Department	Name

Building 1				
LEVEL 06	47.17 m²	1	1 Bed	1 Bed
LEVEL 06	45.56 m²	1	1 Bed	1 Bed
1 Bed: 2				
LEVEL 06	60.38 m²	1	2 Bed	2 Bed
LEVEL 06	61.68 m²	1	2 Bed	2 Bed
LEVEL 06	61.01 m²	1	2 Bed	2 Bed
LEVEL 06	68.11 m²	1	2 Bed	2 Bed
LEVEL 06	60.30 m²	1	2 Bed	2 Bed
LEVEL 06	63.40 m²	1	2 Bed	2 Bed
LEVEL 06	60.24 m²	1	2 Bed	2 Bed
LEVEL 06	65.34 m²	1	2 Bed	2 Bed
LEVEL 06	65.36 m²	1	2 Bed	2 Bed
LEVEL 06	59.01 m²	1	2 Bed	2 Bed
2 Bed: 10				
LEVEL 06	88.35 m²	1	3 Bed	3 Bed
3 Bed: 1				
Grand total: 13				

Room Schedule Level 6 (Non Residential)		
Level	Area	Department

Building 1		
LEVEL 06	97.08 m²	Circulation
LEVEL 06	13.16 m²	Plant
Grand total 110.25 m²		

General Notes

All site dimensions shall be verified by the Contractor on site prior to commencing any works.

Do not scale from this drawing.

Only work to written dimensions.

This drawing is the property of Fletcher-Rae (UK) Limited (t/a Fletcher-Rae) and copyright is reserved by them. The drawing is not to be copied or disclosed by or to any unauthorised persons without the prior written consent of Fletcher-Rae (UK) Limited.

PLANNING

Revision:

Scale	@ A1
Status	Planning
Drawn By	BT
Checked By	AR
Date	06/26/18

Client:

Maro Developments

Project:

Brunswick Quay

Sheet Name:

Building 1 - Accommodation Schedule

Drawing Number:

16047_PL108

Revision:

fletcher|rae
Architects | Master Planners | Designers
Hill Quays, 5 Jordan Street, Manchester, M15 4PY

t +44 (0) 161 242 1140
f +44 (0) 161 242 1141
w www.fletcher-rae.com
e info@fletcher-rae.com