



LEVEL 00

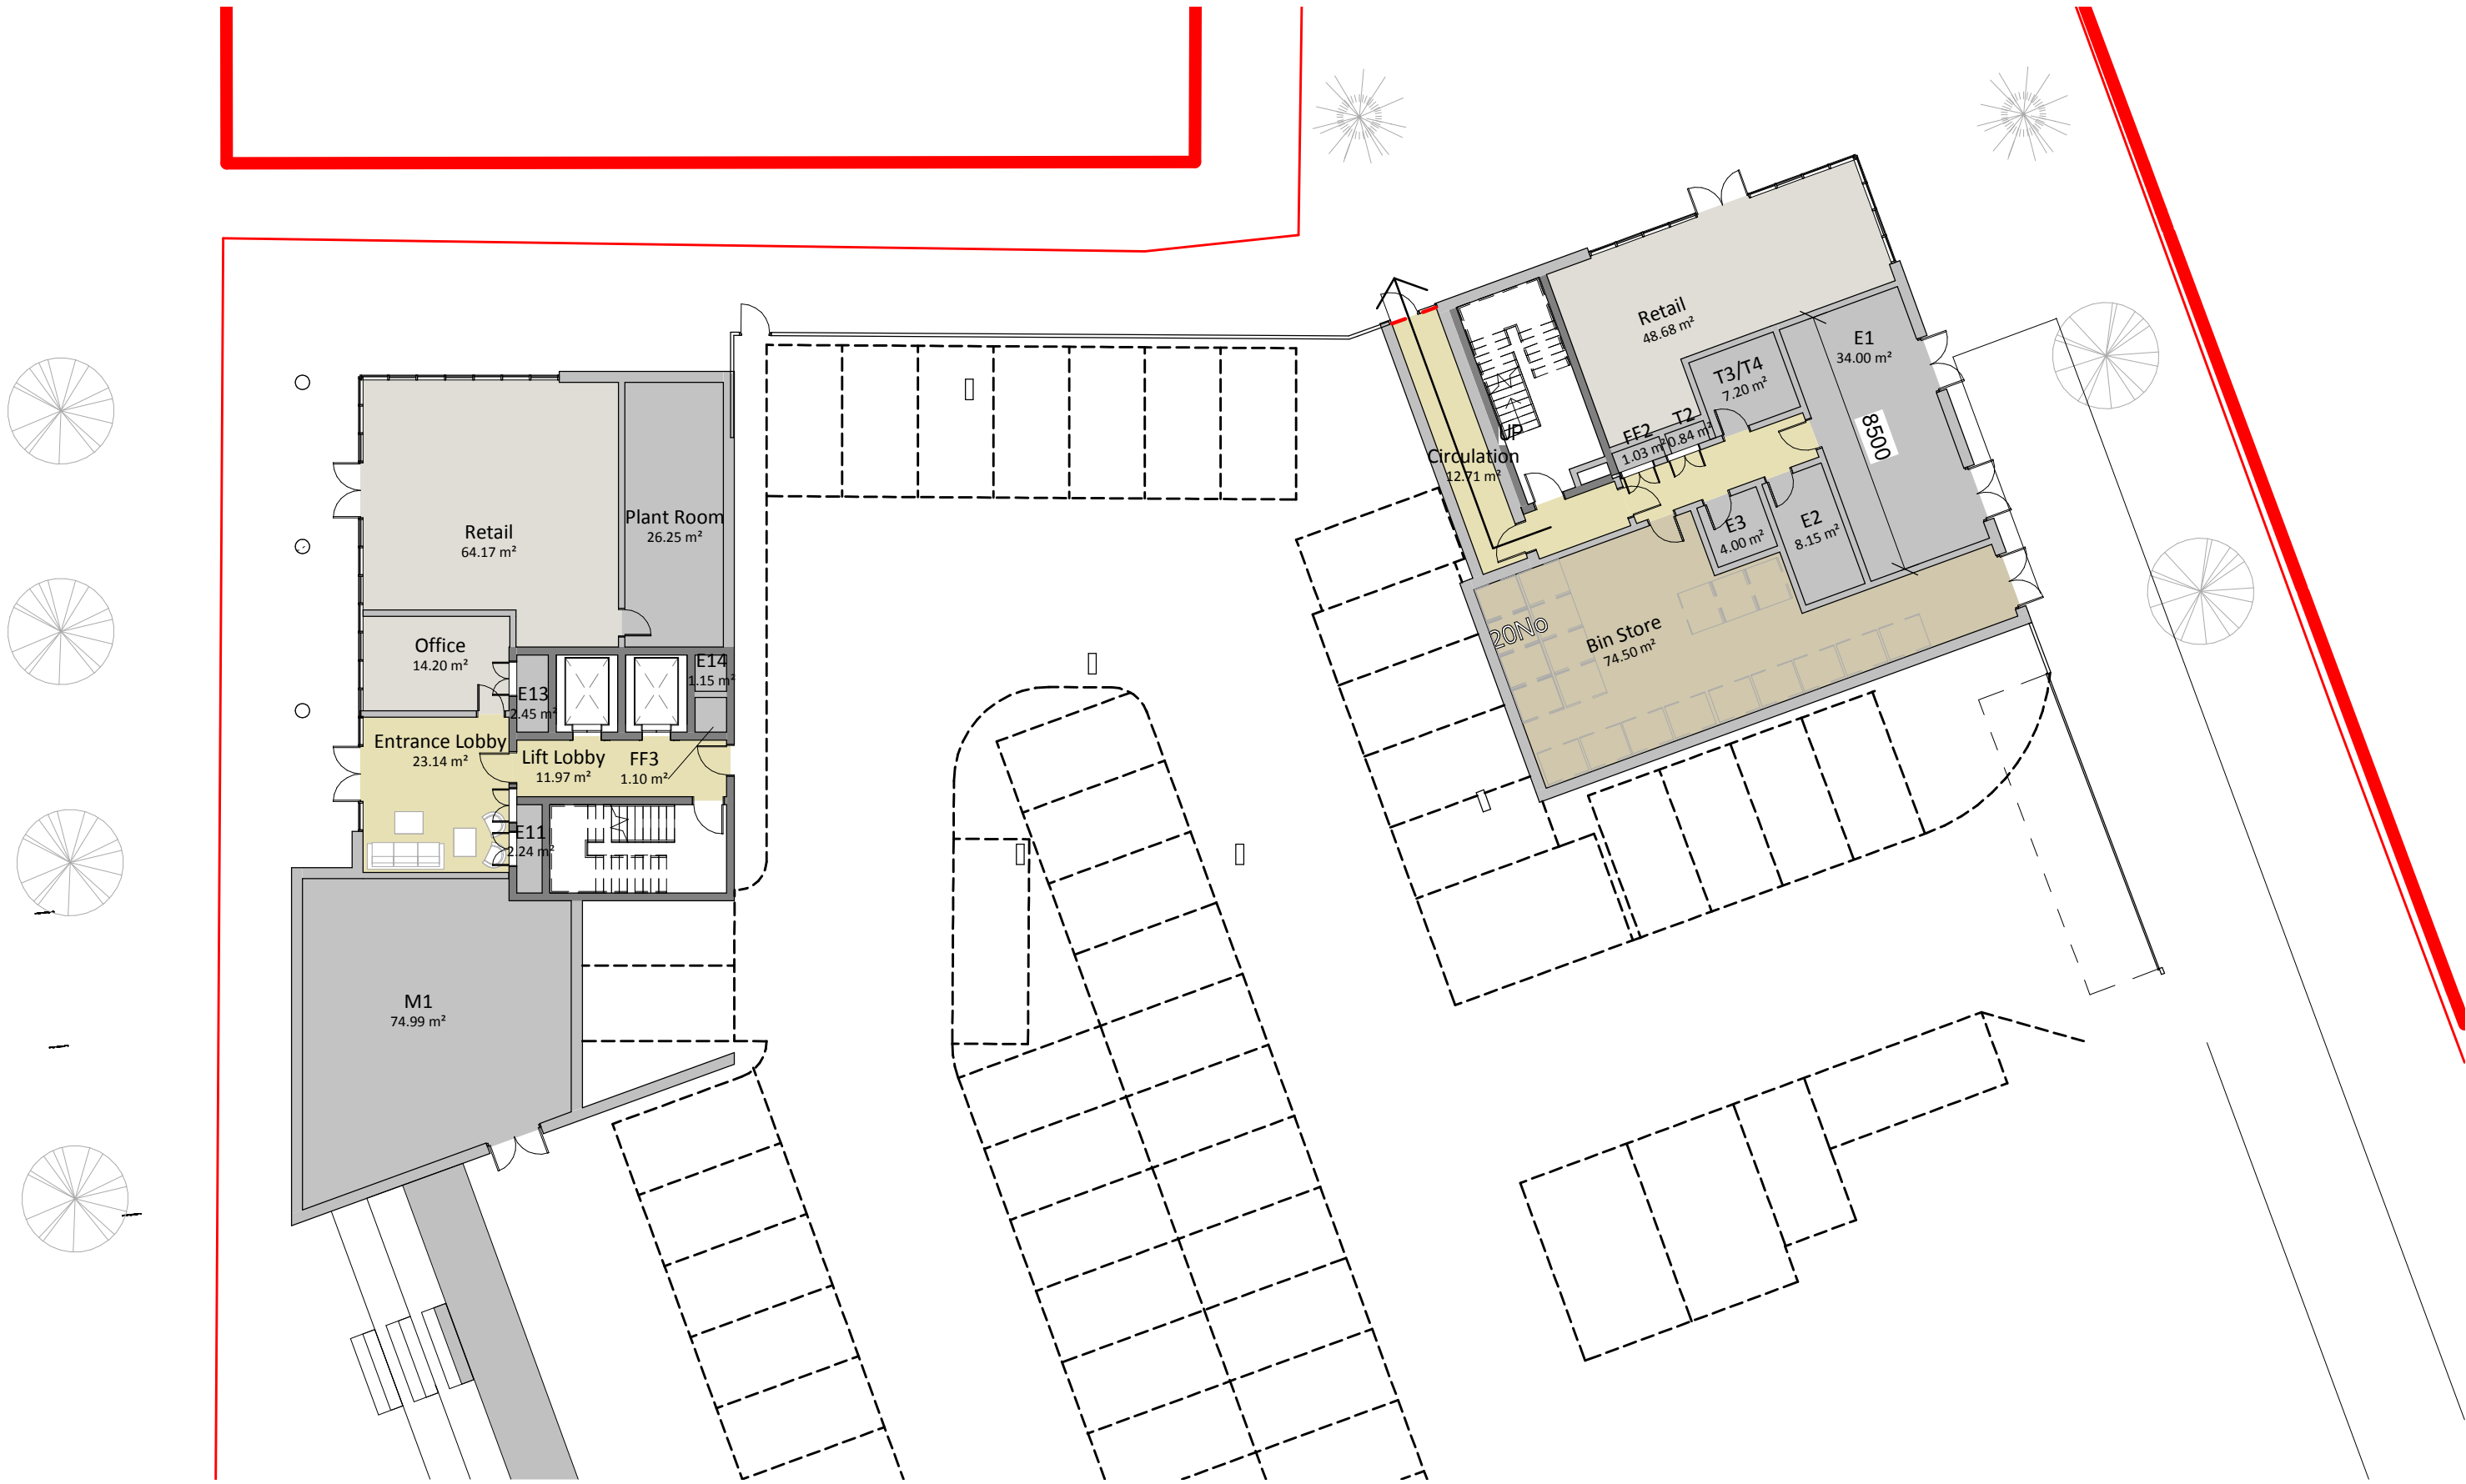

MEZZANINE LEVEL

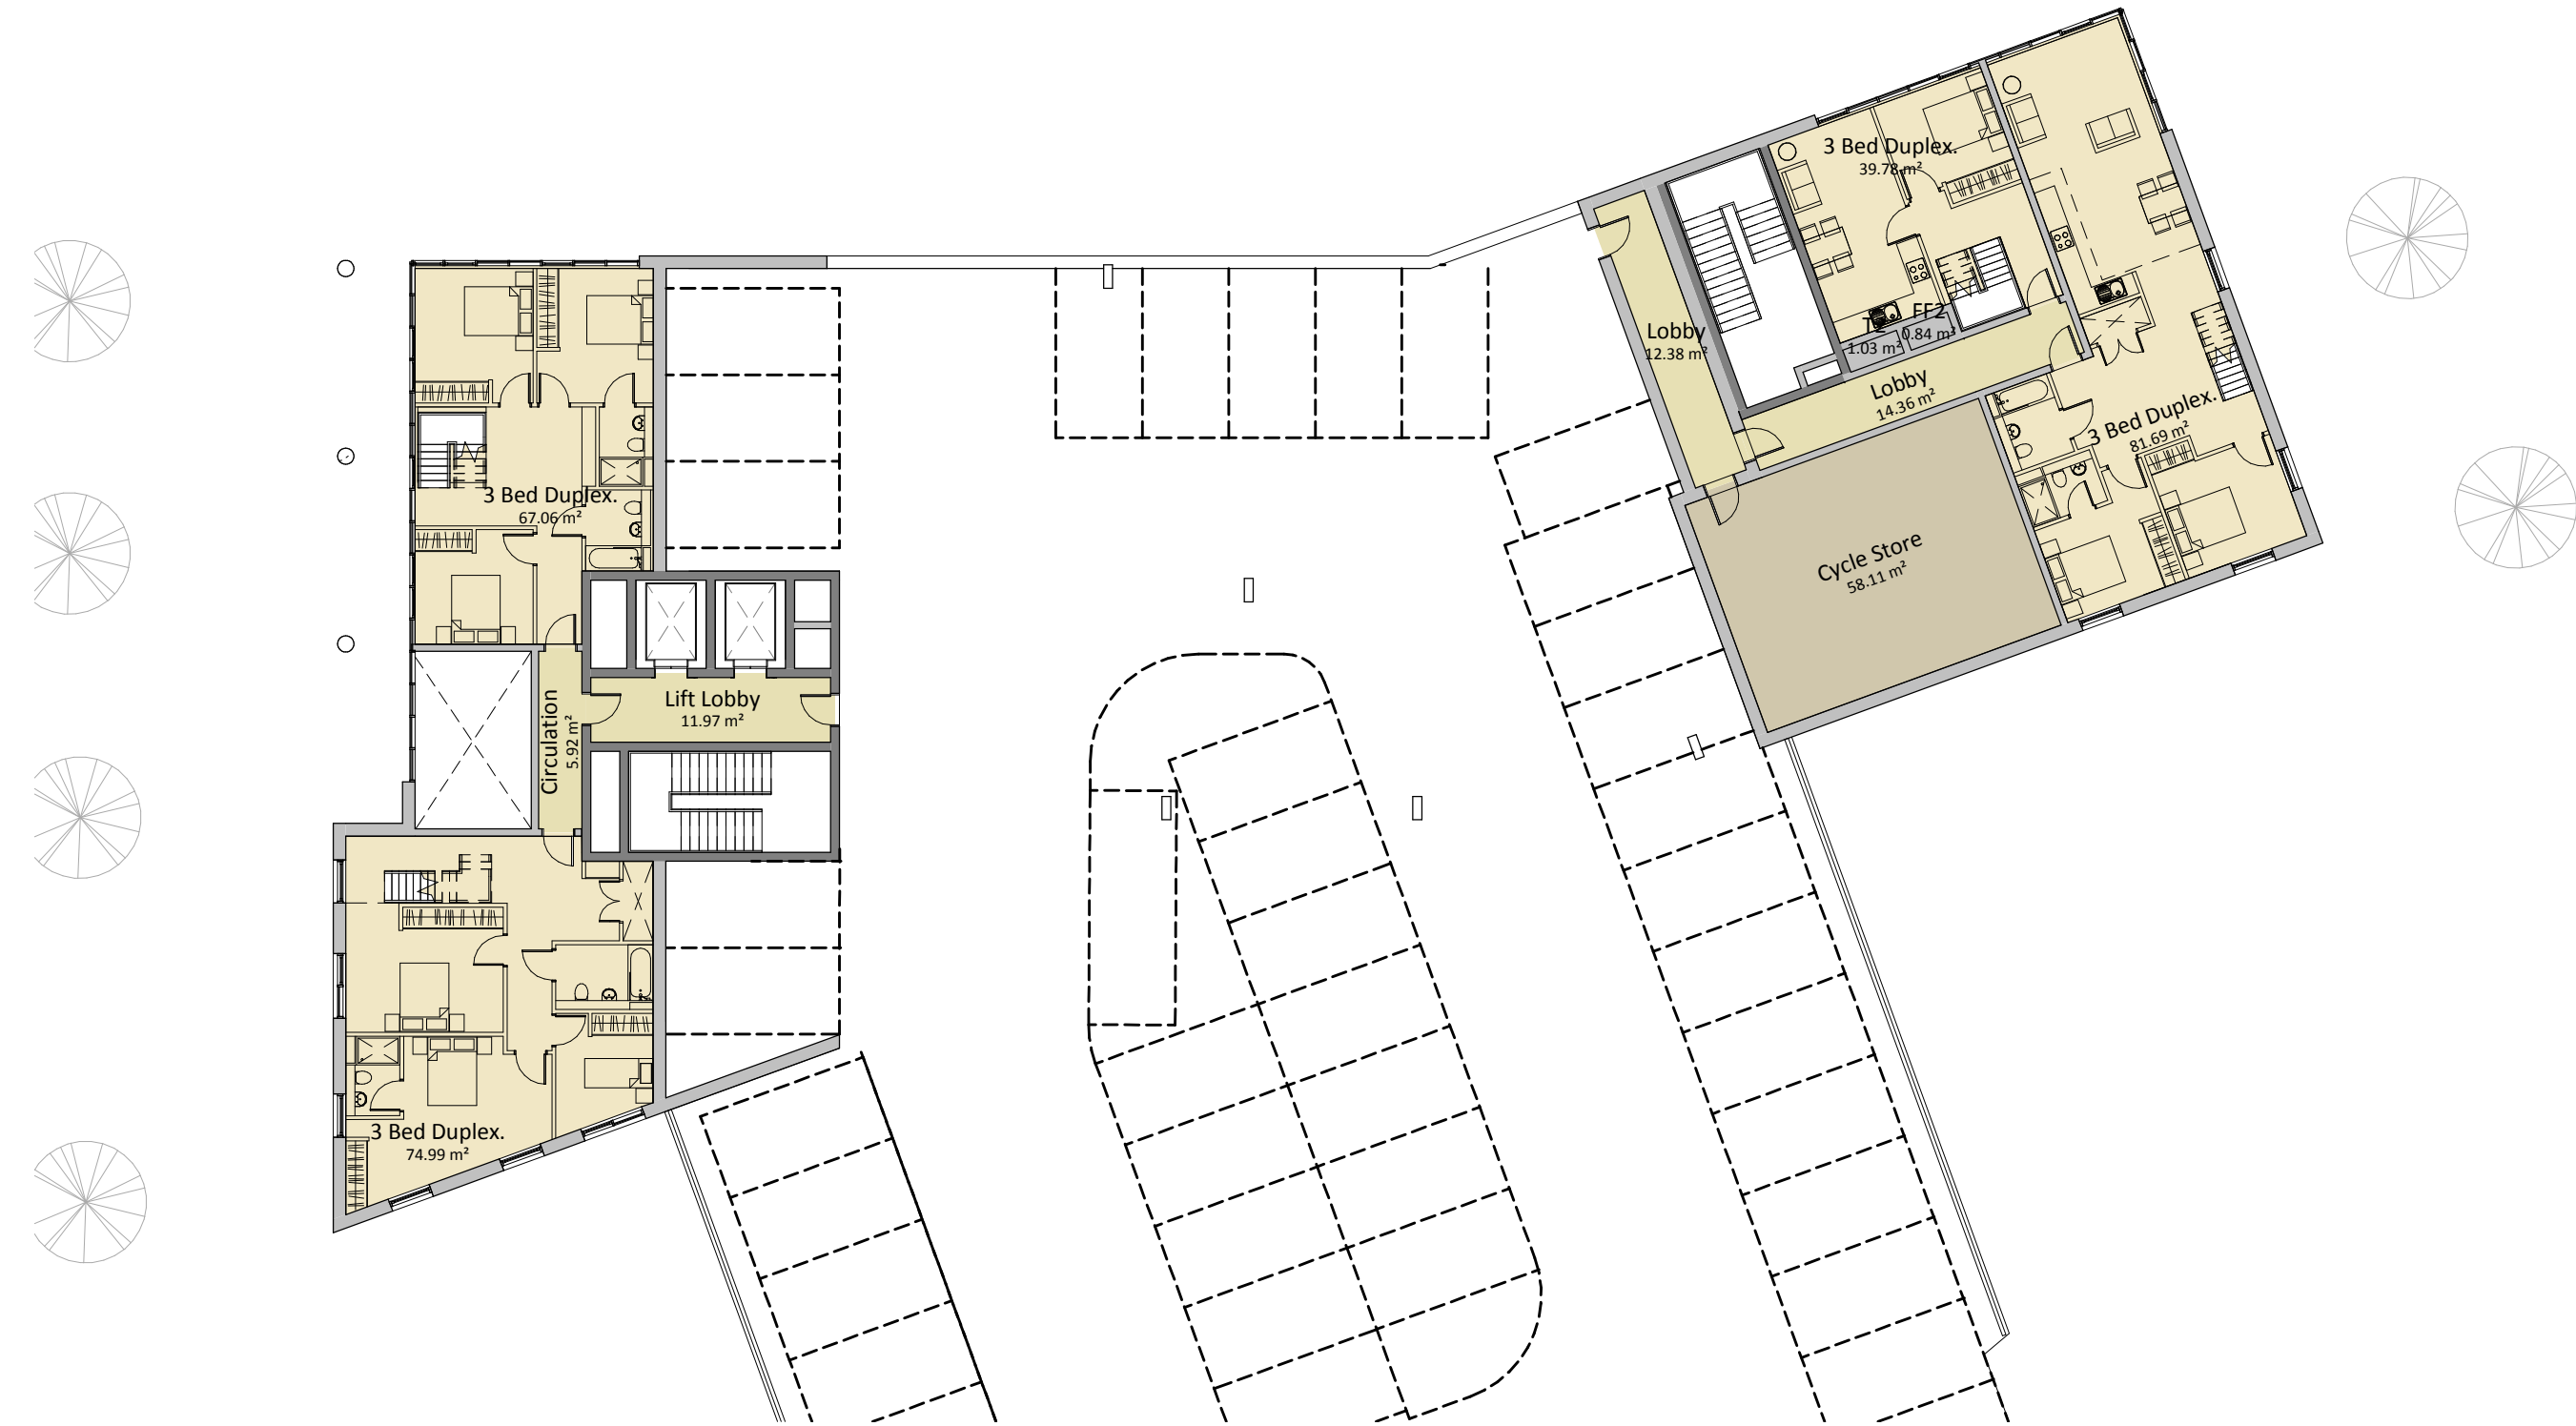

General Notes

All site dimensions shall be verified by the Contractor on site prior to commencing any works.

Do not scale from this drawing.

Only work to written dimensions.

This drawing is the property of Fletcher-Rae (UK) Limited (t/a Fletcher-Rae) and copyright is reserved by them. The drawing is not to be copied or disclosed by or to any unauthorised persons without the prior written consent of Fletcher-Rae (UK) Limited.

PLANNING

Revision:

Scale 1 : 200 @ A1
Status Planning
Drawn By BT/RT
Checked By AR
Date 12/04/17

Client:

Maro Developments

Project:

Brunswick Quay

Sheet Name:

Building 4 - GA Plan - LEVEL 00 &

MEZZANINE

Drawing Number:

Revision:

16047_PL400

fletcher|rae
Architects | Master Planners | Designers

Hill Quays, 5 Jordan Street, Manchester, M15 4PY

t +44 (0) 161 242 1140
f +44 (0) 161 242 1141
w www.fletcher-rae.com
e info@fletcher-rae.com

General Notes

All site dimensions shall be verified by the Contractor on site prior to commencing any works.

Do not scale from this drawing.

Only work to written dimensions.


This drawing is the property of Fletcher-Rae (UK) Limited (t/a Fletcher-Rae) and copyright is reserved by them. The drawing is not to be copied or disclosed by or to any unauthorised persons without the prior written consent of Fletcher-Rae (UK) Limited.

PLANNING

LEVEL 01



LEVEL 02

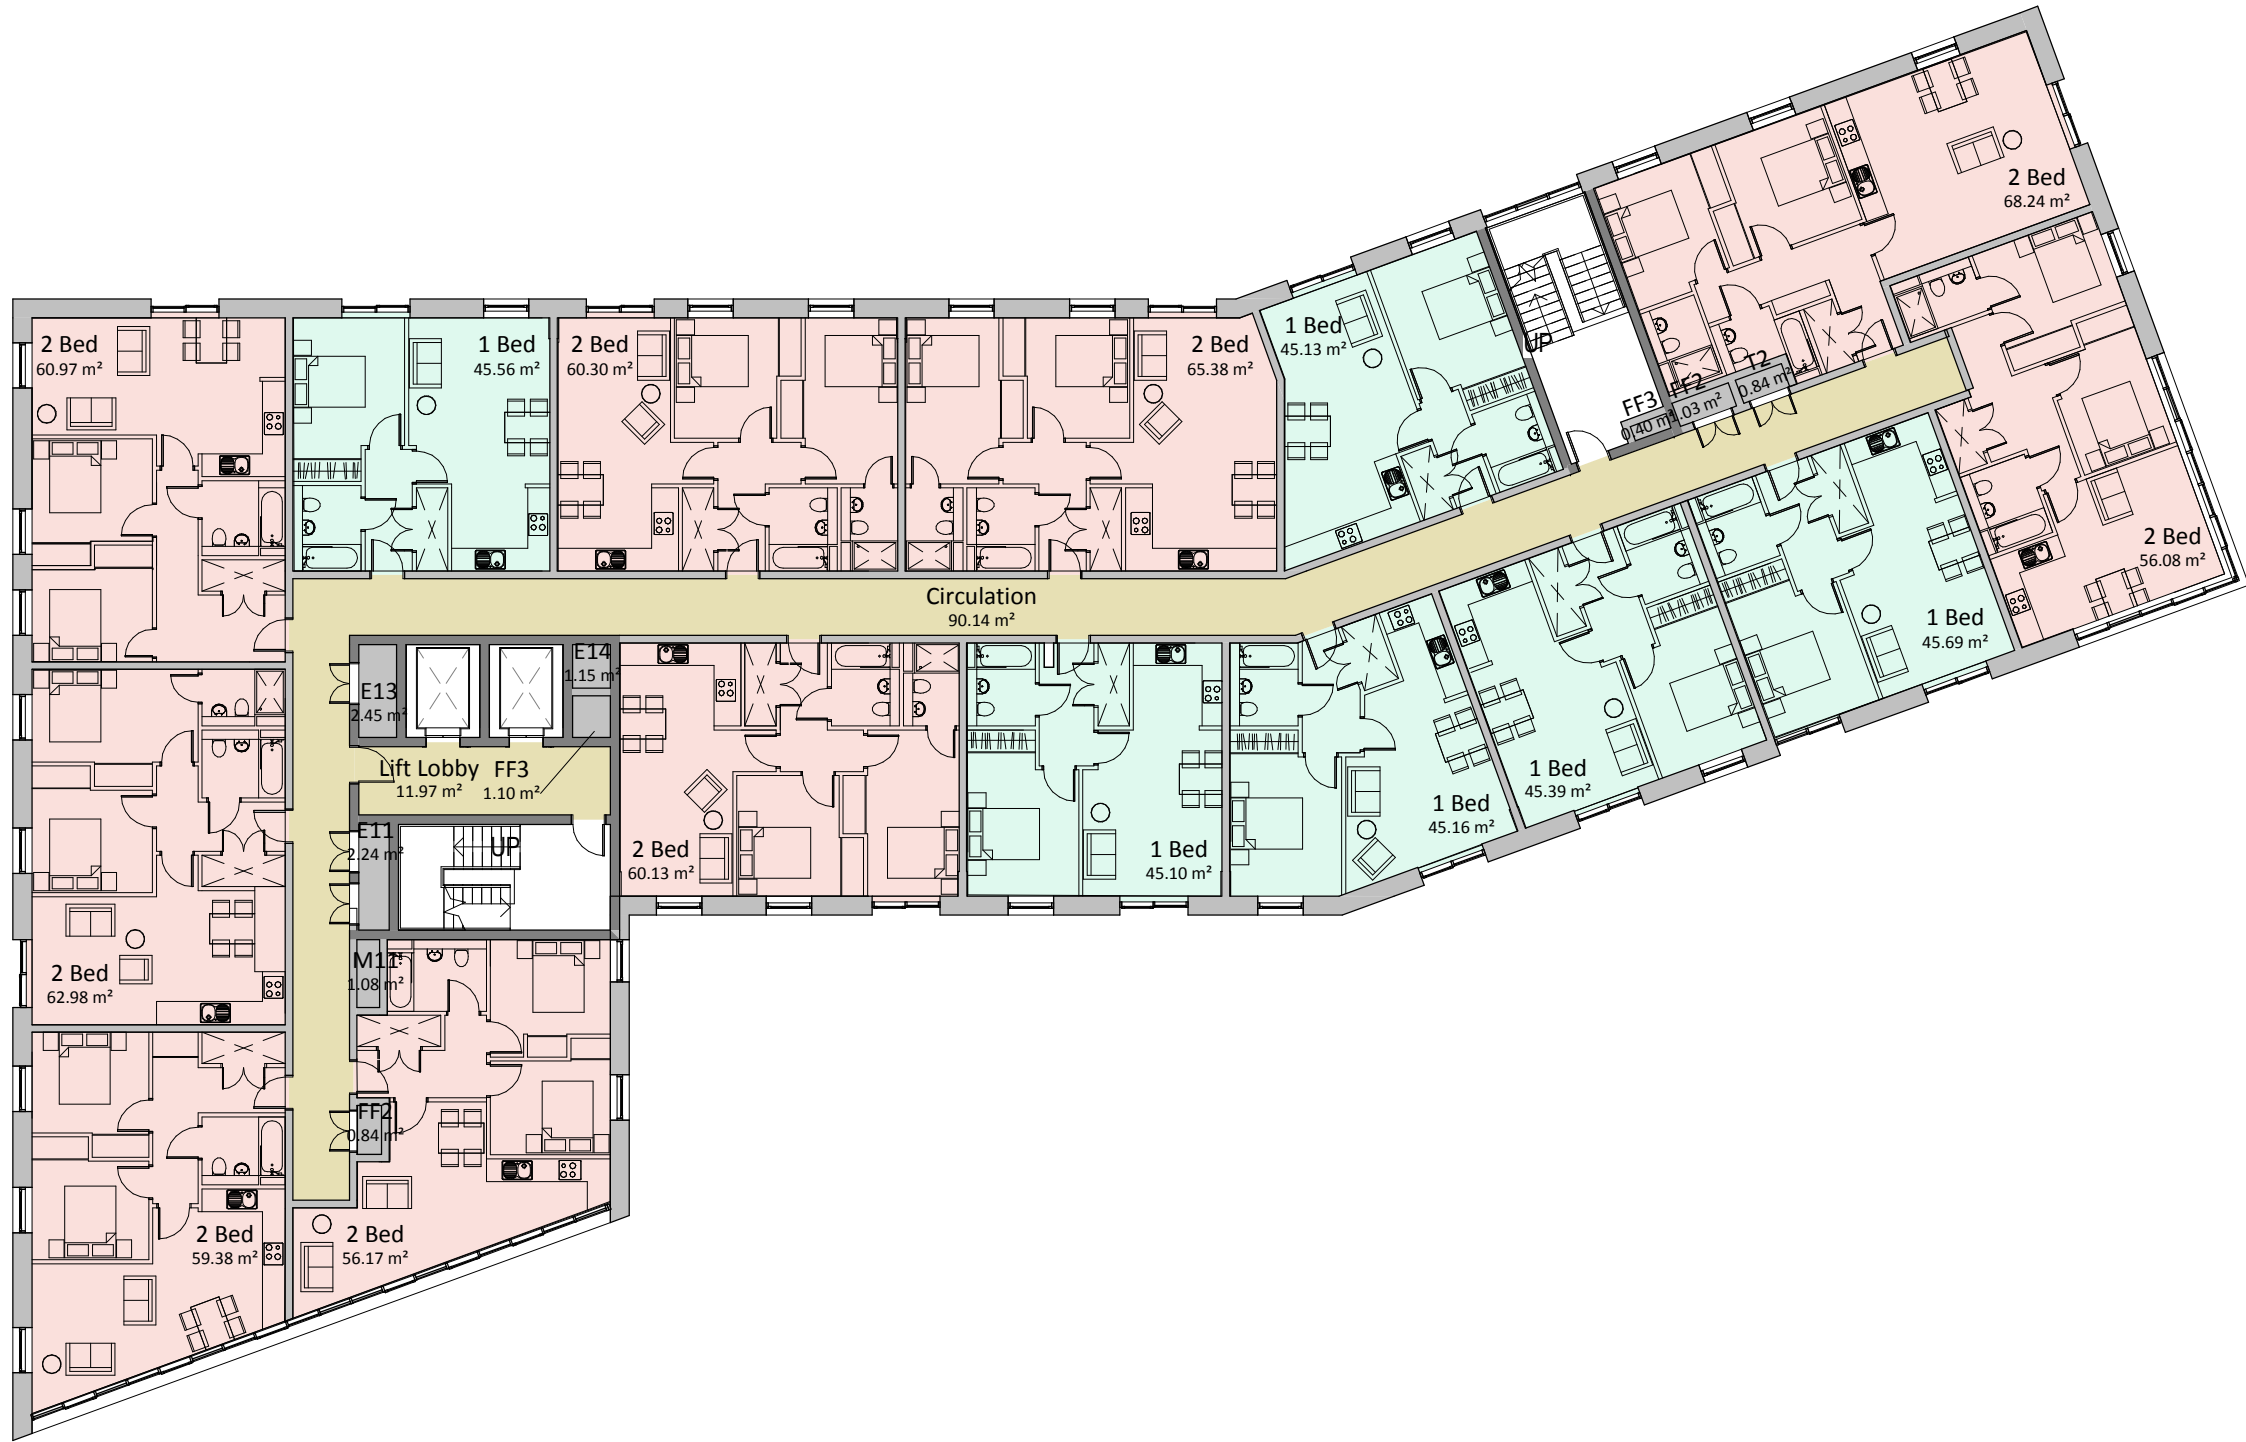

Revision:

Scale 1 : 200 @ A1
Status Planning
Drawn By BT/RT
Checked By AR
Date 12/04/17

Client:

Maro Developments

Project:

Brunswick Quay

Sheet Name:

Building 4 - GA Plan - LEVEL 01 & 02



Drawing Number:

16047_PL401

Revision:

fletcher|rae
Architects | Master Planners | Designers
Hill Quays, 5 Jordan Street, Manchester, M15 4PY

t +44 (0) 161 242 1140
f +44 (0) 161 242 1141
w www.fletcher-rae.com
e info@fletcher-rae.com

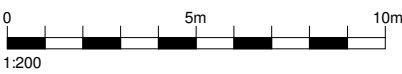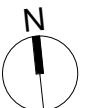

General Notes

All site dimensions shall be verified by the Contractor on site prior to commencing any works.


Do not scale from this drawing.

Only work to written dimensions.


This drawing is the property of Fletcher-Rae (UK) Limited (t/a Fletcher-Rae) and copyright is reserved by them. The drawing is not to be copied or disclosed by or to any unauthorised persons without the prior written consent of Fletcher-Rae (UK) Limited.

PLANNING

LEVEL 03

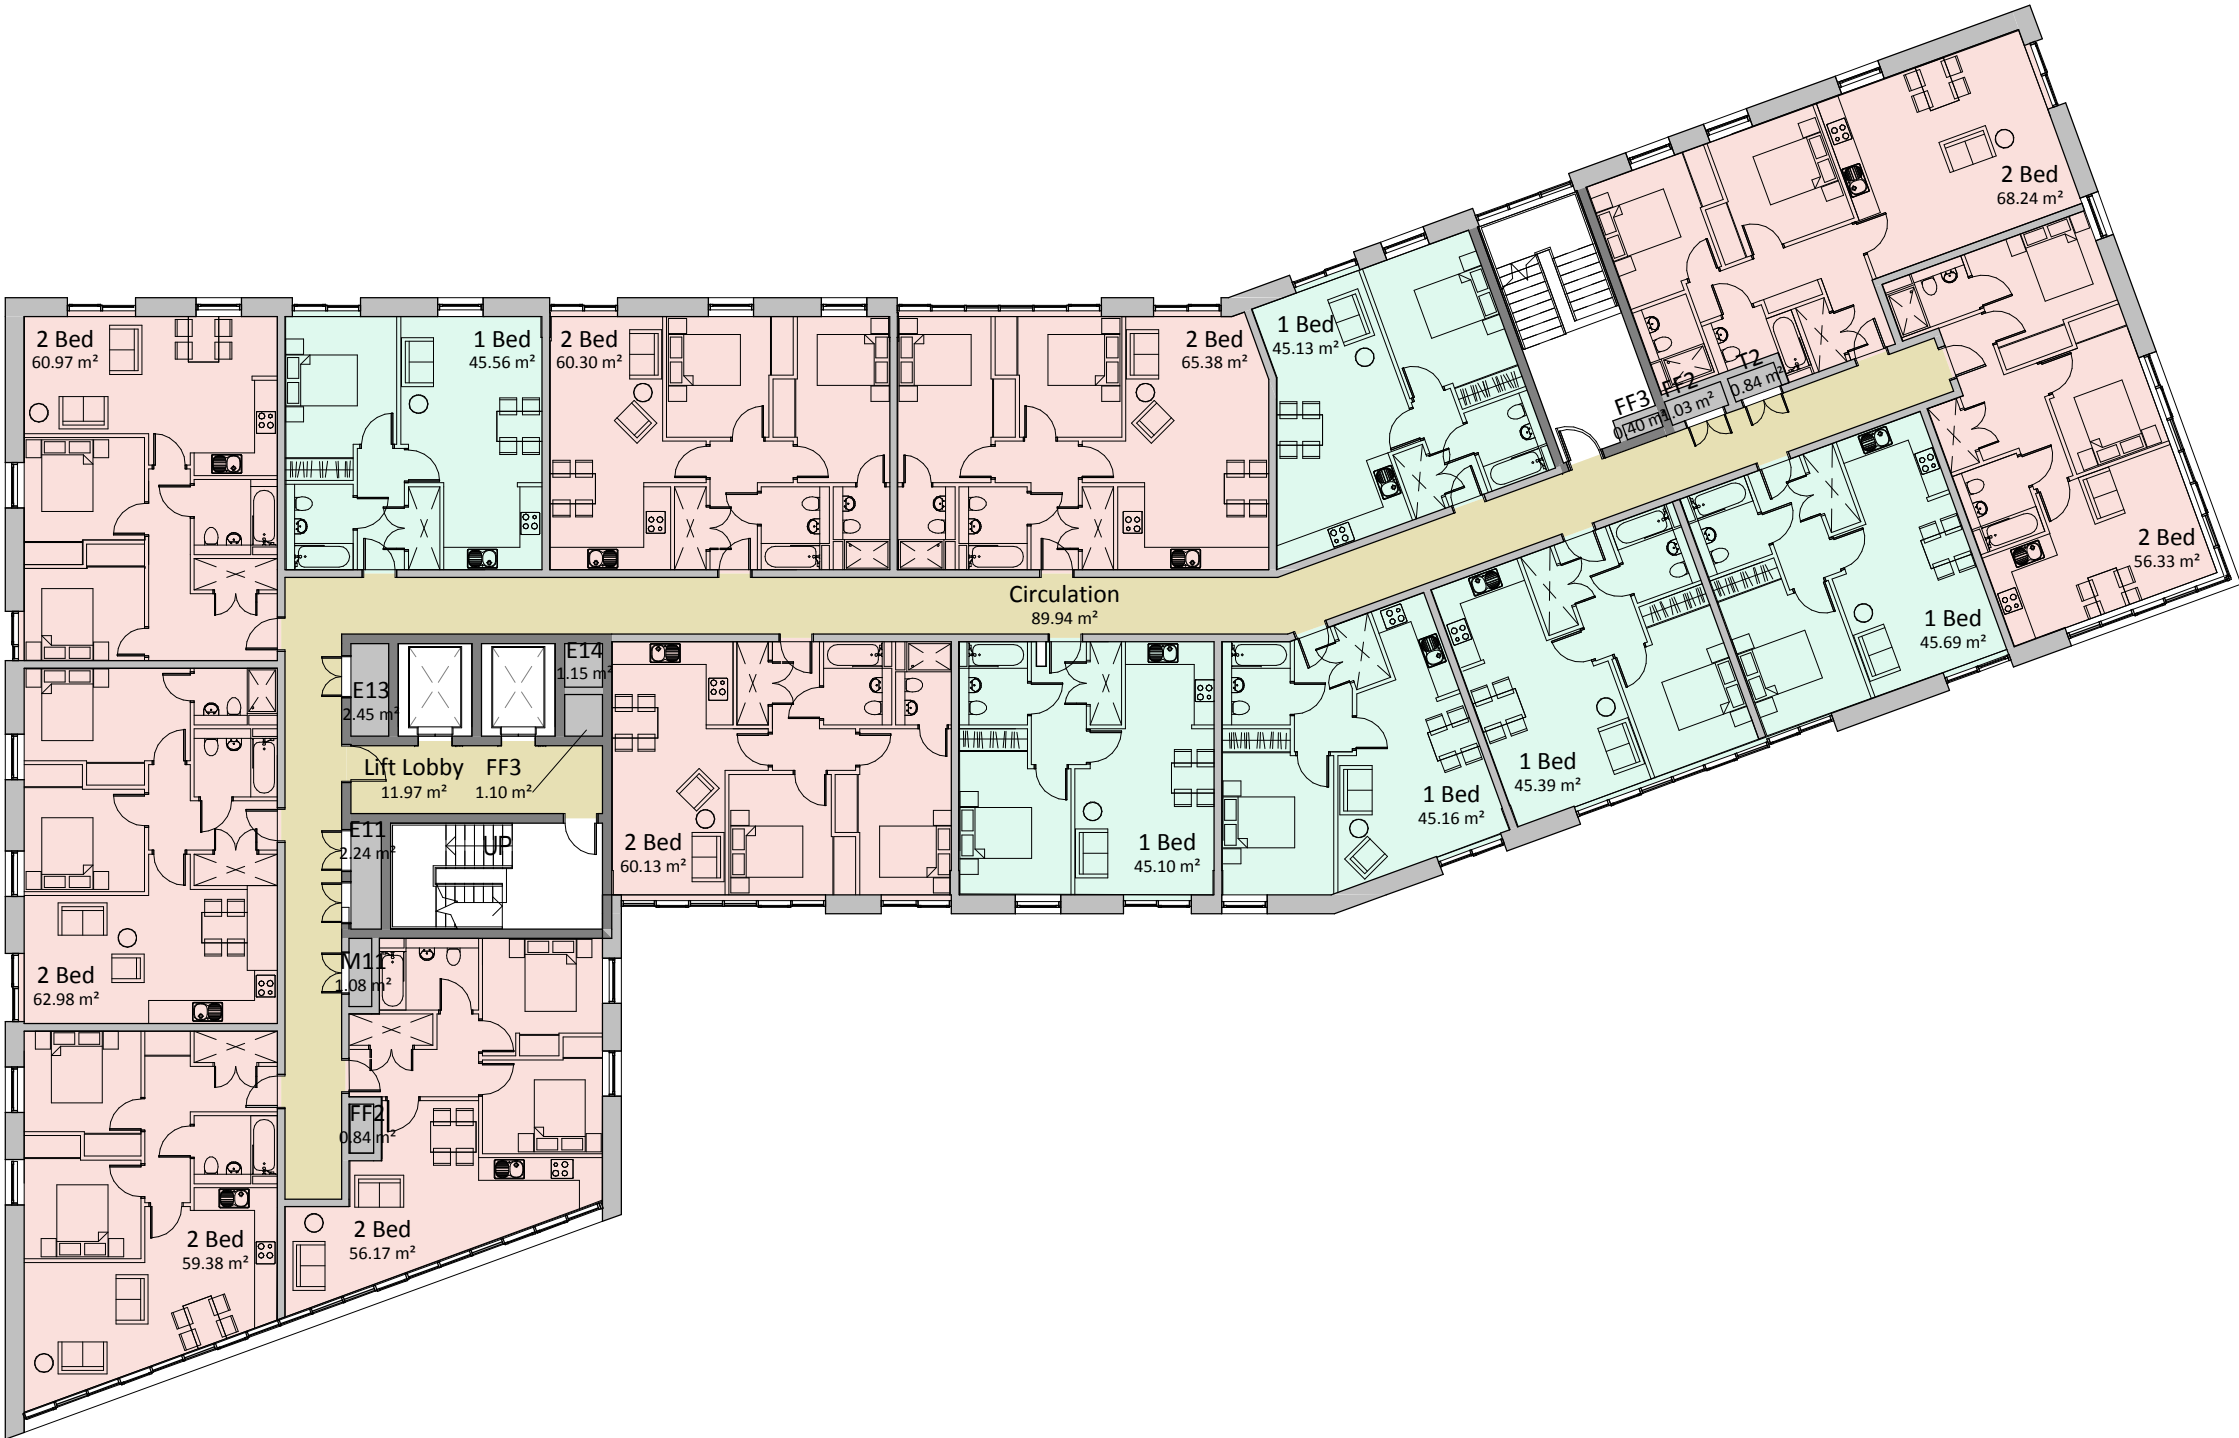

LEVEL 04

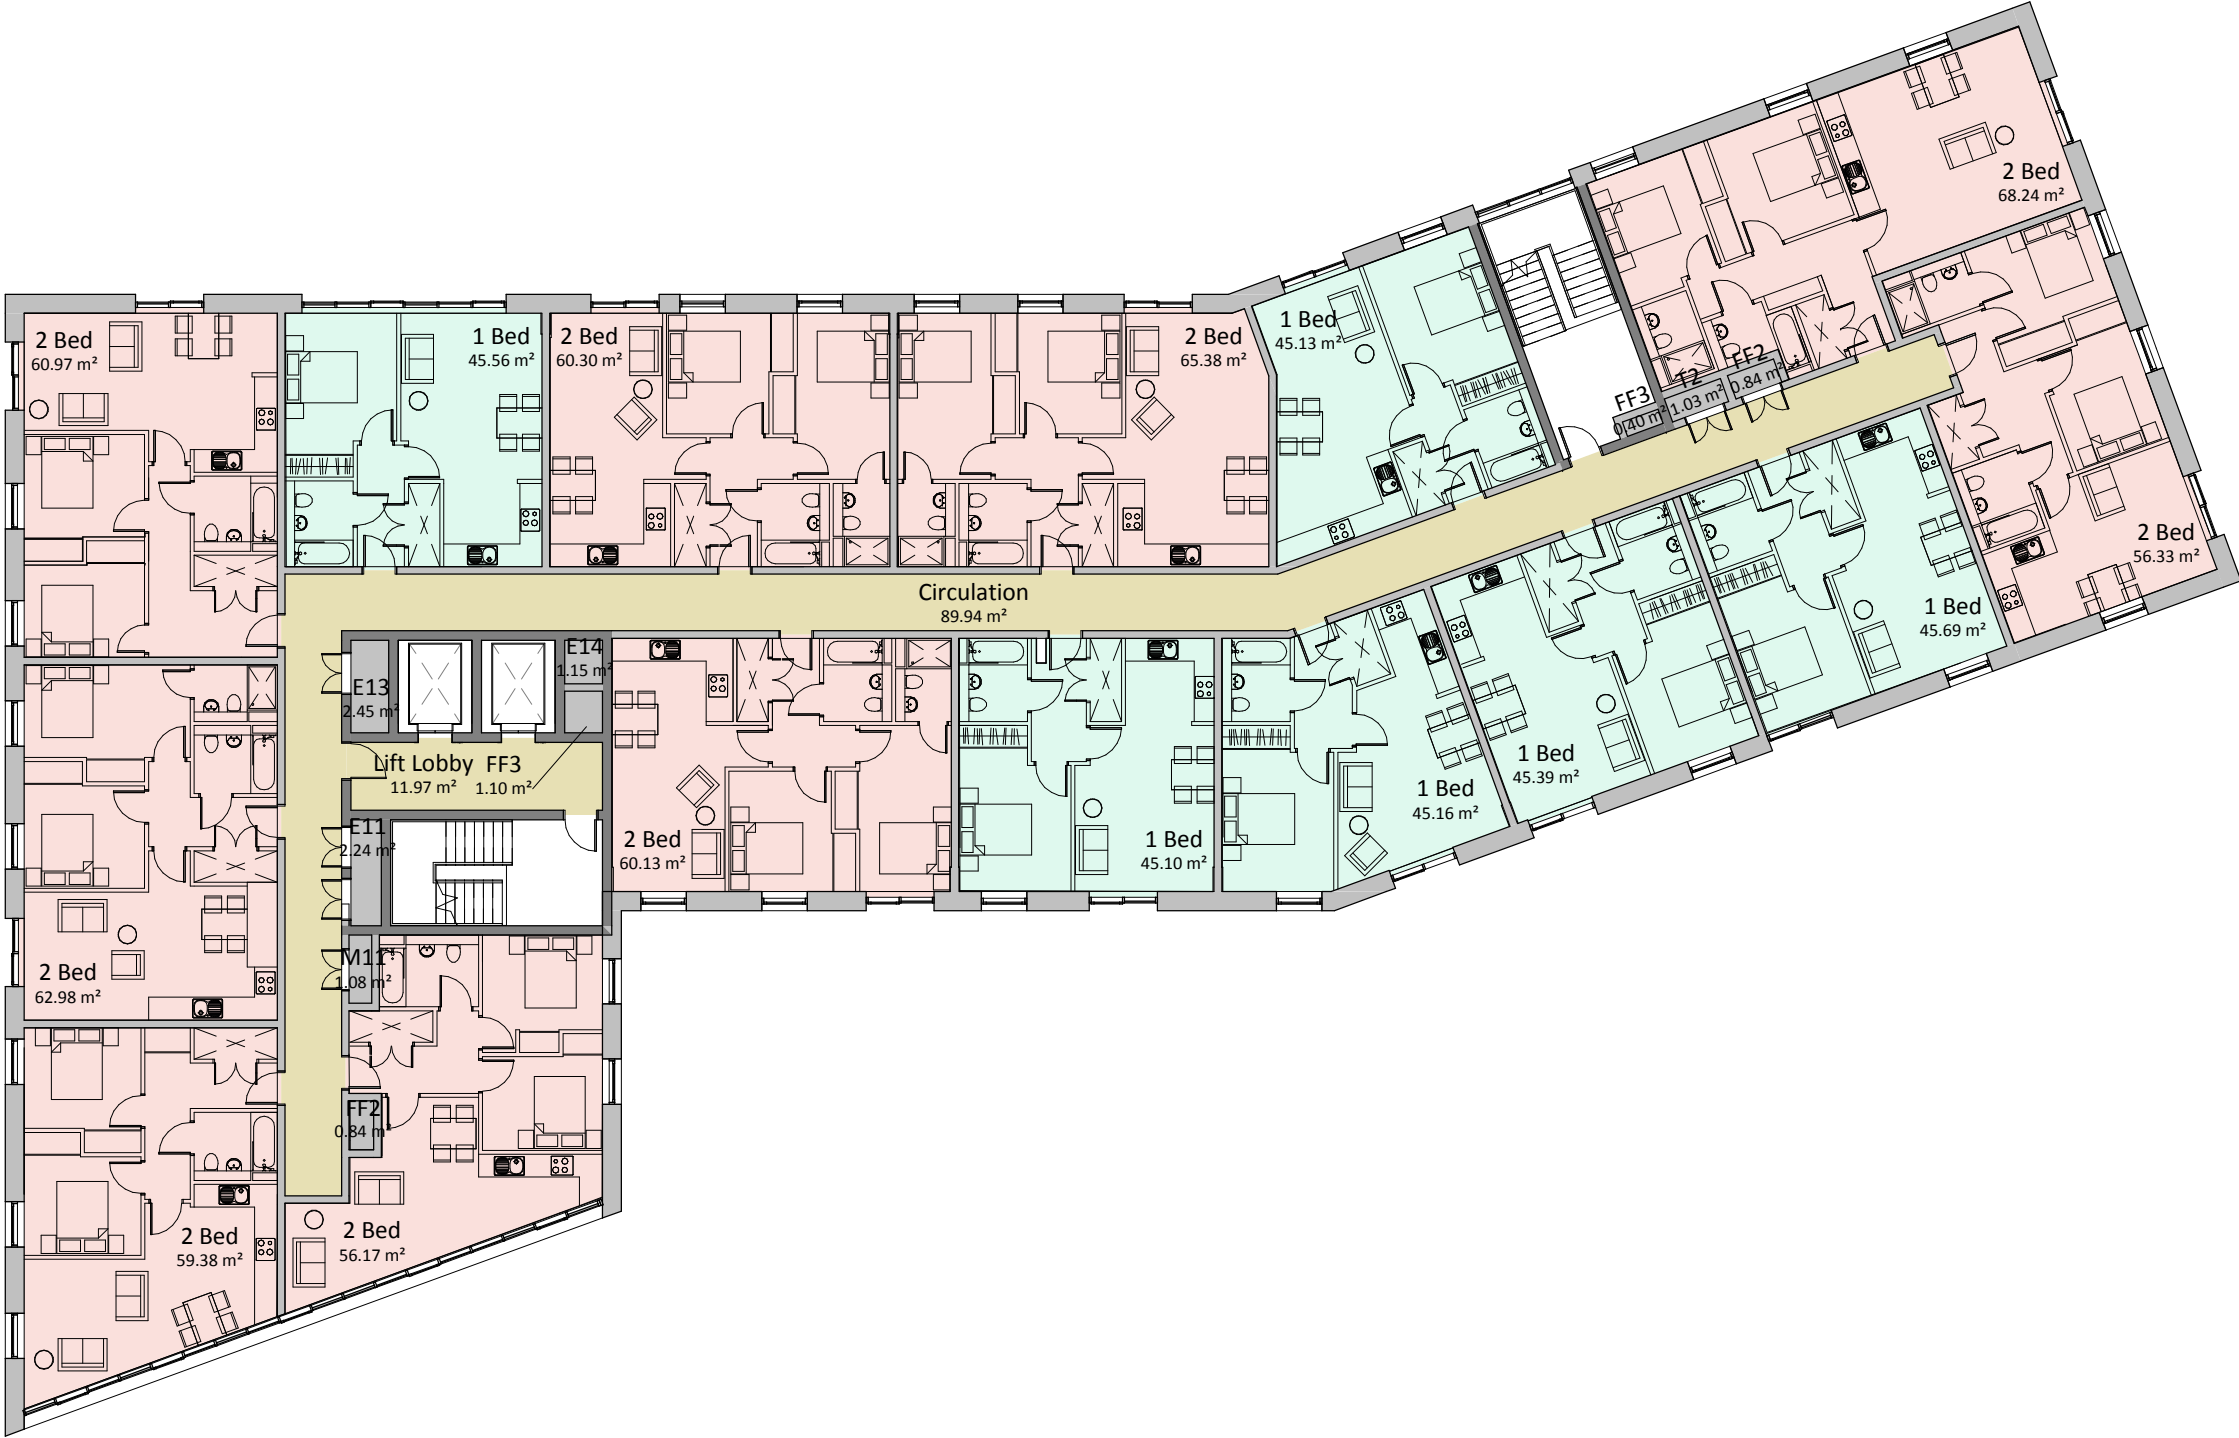

Revision:

Scale: 1 : 200 @ A1
Status: Planning
Drawn By: BT/RT
Checked By: AR
Date: 12/04/17

Client:

Maro Developments

Project:

Brunswick Quay

Sheet Name:

Building 4 - GA Plan - LEVEL 03 & 04



Drawing Number:

16047_PL402

Revision:

fletcher|rae
Architects | Master Planners | Designers
Hill Quays, 5 Jordan Street, Manchester, M15 4PY

t +44 (0) 161 242 1140
f +44 (0) 161 242 1141
w www.fletcher-rae.com
e info@fletcher-rae.com

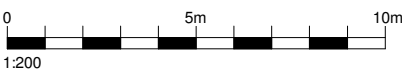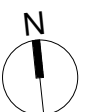

General Notes

All site dimensions shall be verified by the Contractor on site prior to commencing any works.


Do not scale from this drawing.

Only work to written dimensions.


This drawing is the property of Fletcher-Rae (UK) Limited (t/a Fletcher-Rae) and copyright is reserved by them. The drawing is not to be copied or disclosed by or to any unauthorised persons without the prior written consent of Fletcher-Rae (UK) Limited.

PLANNING

LEVEL 05

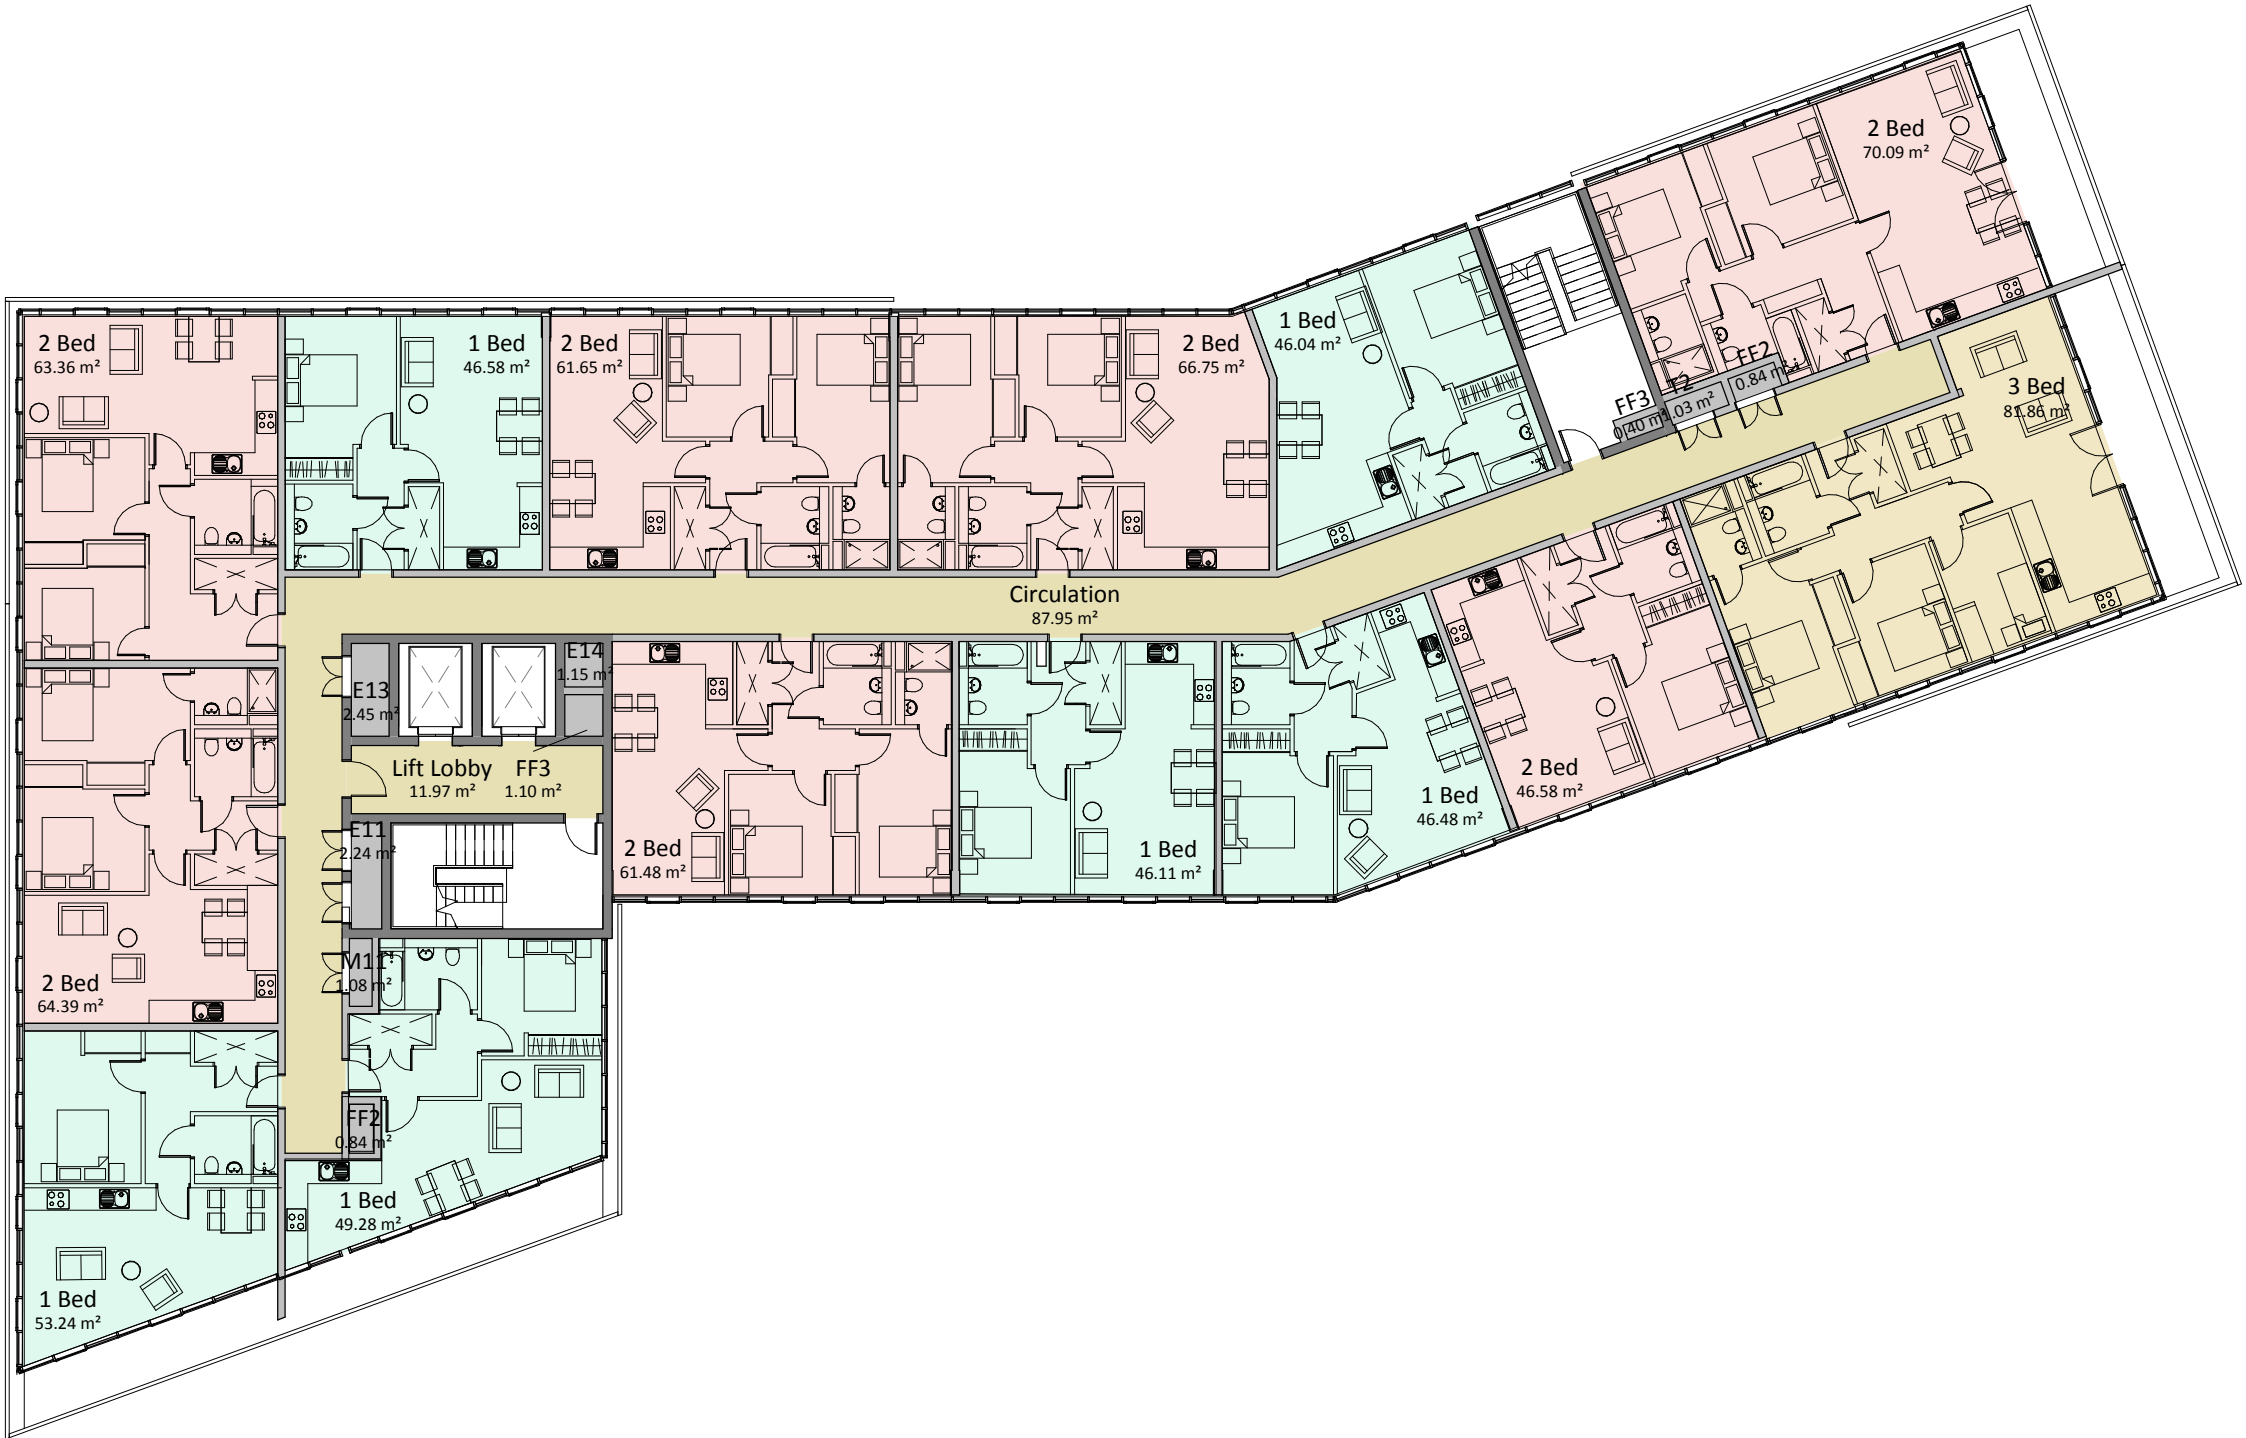

LEVEL 06

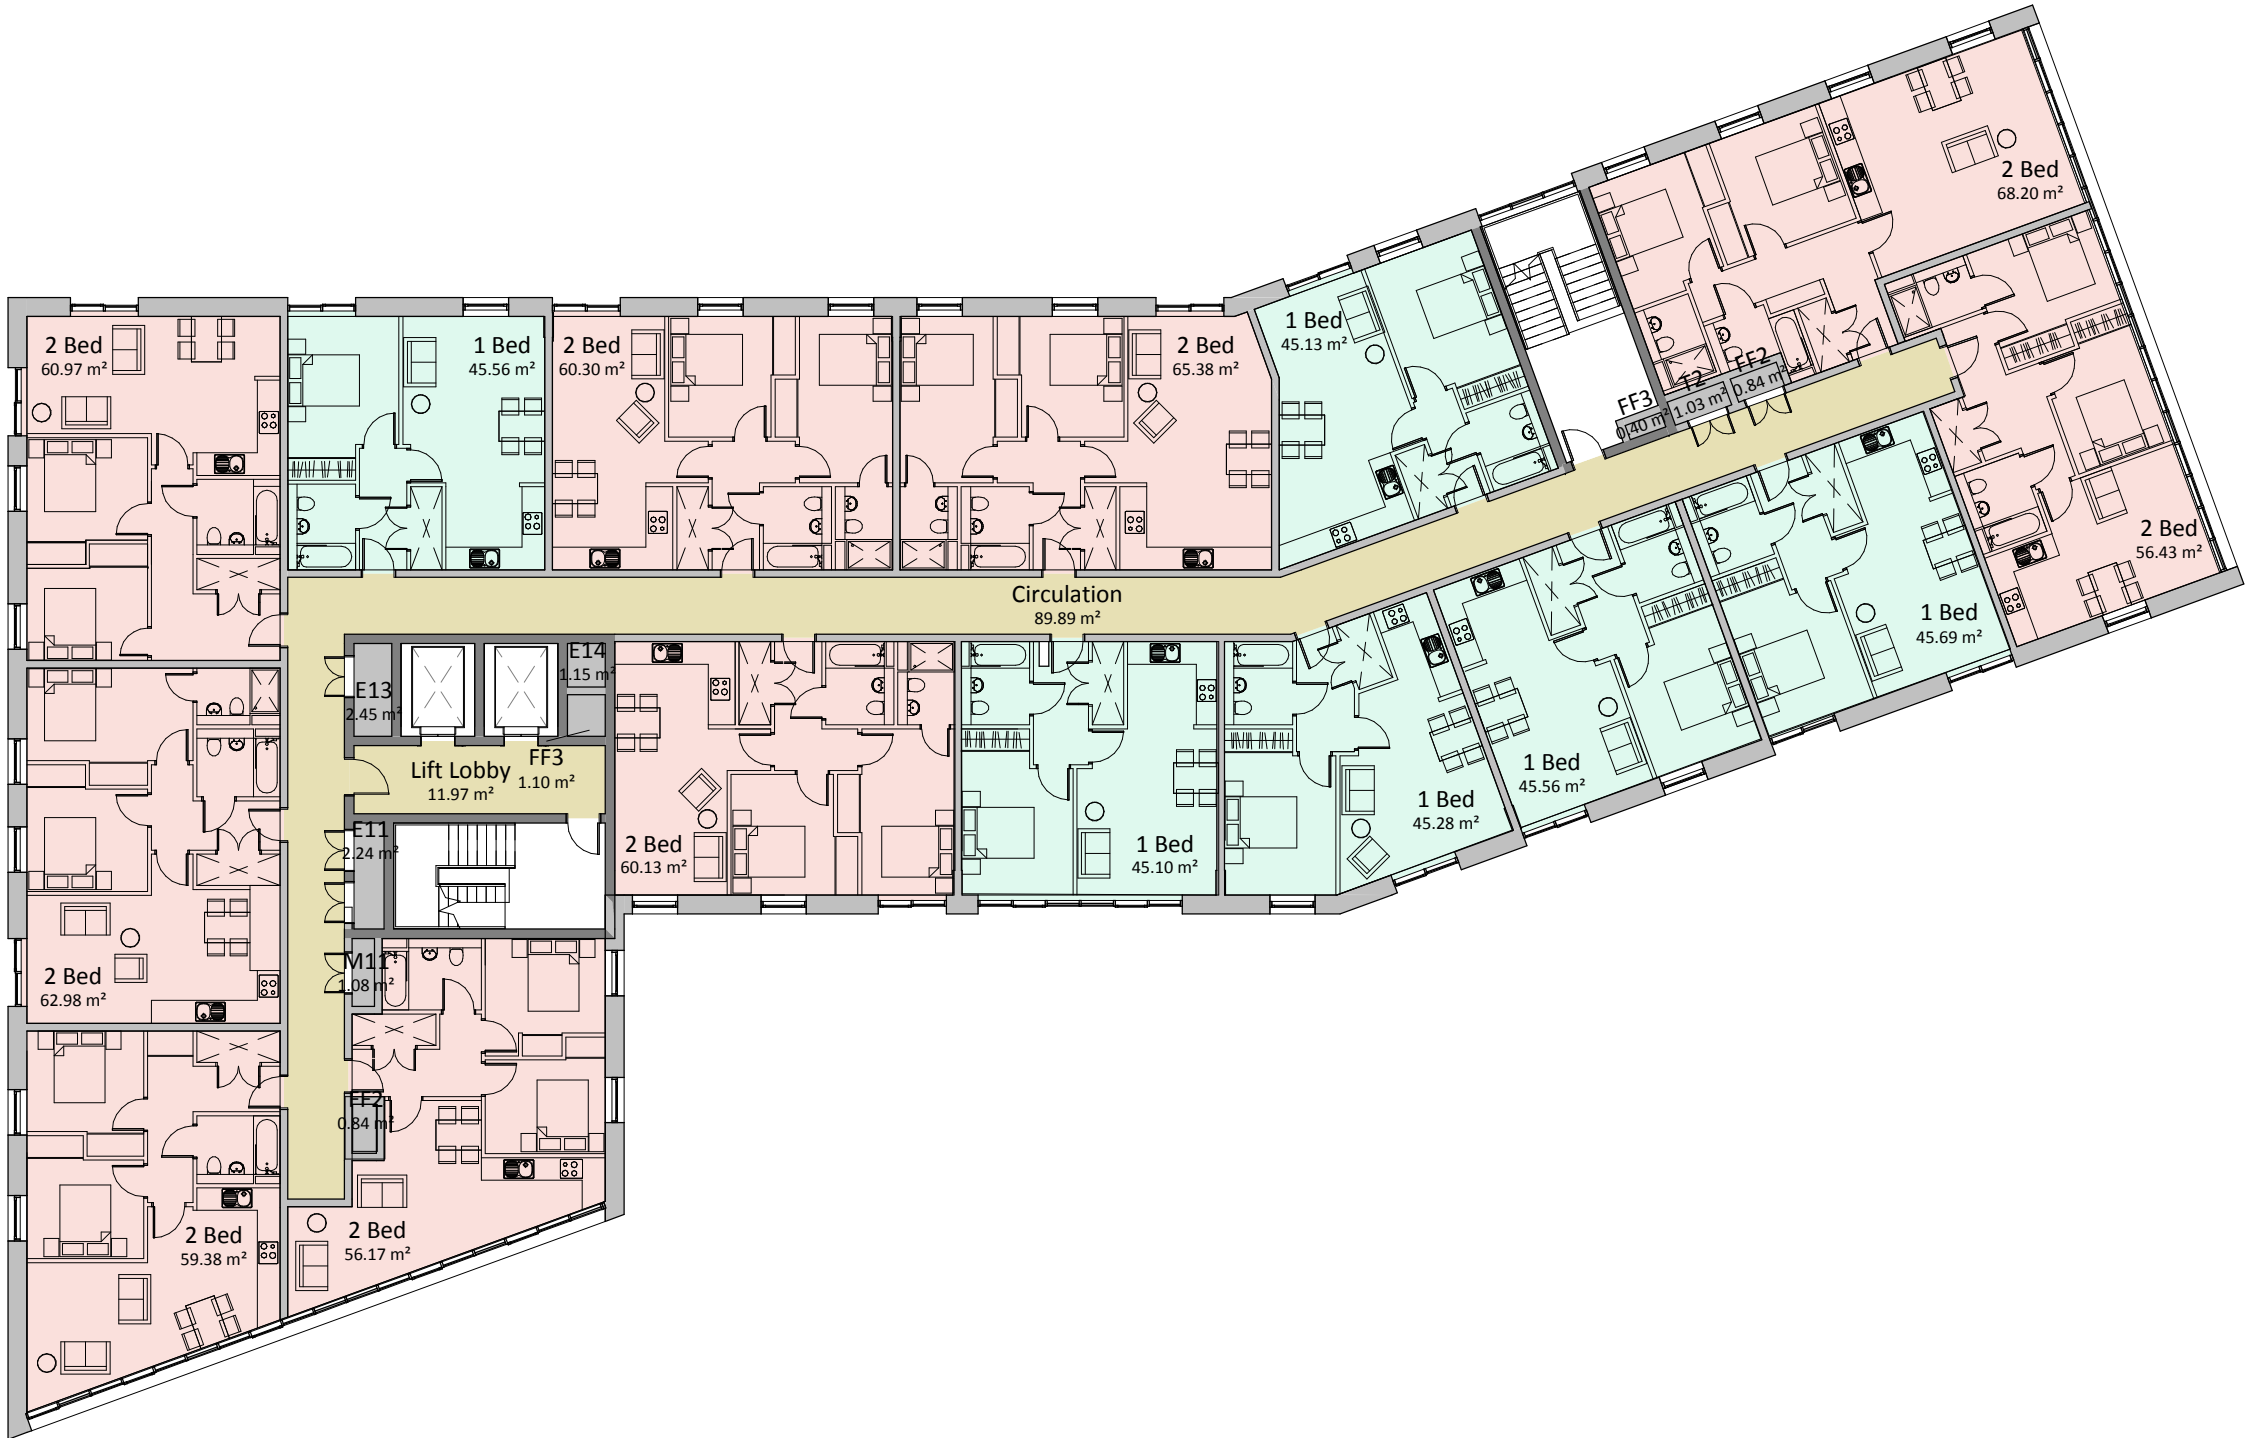

Revision:

Scale: 1 : 200 @ A1
Status: Planning
Drawn By: BT/RT
Checked By: AR
Date: 12/04/17


Client: Maro Developments
Project: Brunswick Quay

Sheet Name: Building 4 - GA Plan - LEVEL 05 & 06

Drawing Number: 16047_PL403

fletcher|rae
Architects | Master Planners | Designers
Hill Quays, 5 Jordan Street, Manchester, M15 4PY

t +44 (0) 161 242 1140
f +44 (0) 161 242 1141
w www.fletcher-rae.com
e info@fletcher-rae.com

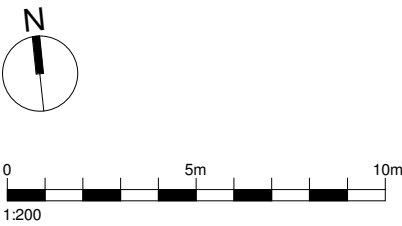

General Notes

All site dimensions shall be verified by the Contractor on site prior to commencing any works.


Do not scale from this drawing.

Only work to written dimensions.


This drawing is the property of Fletcher-Rae (UK) Limited (t/a Fletcher-Rae) and copyright is reserved by them. The drawing is not to be copied or disclosed by or to any unauthorised persons without the prior written consent of Fletcher-Rae (UK) Limited.

PLANNING

LEVEL 07

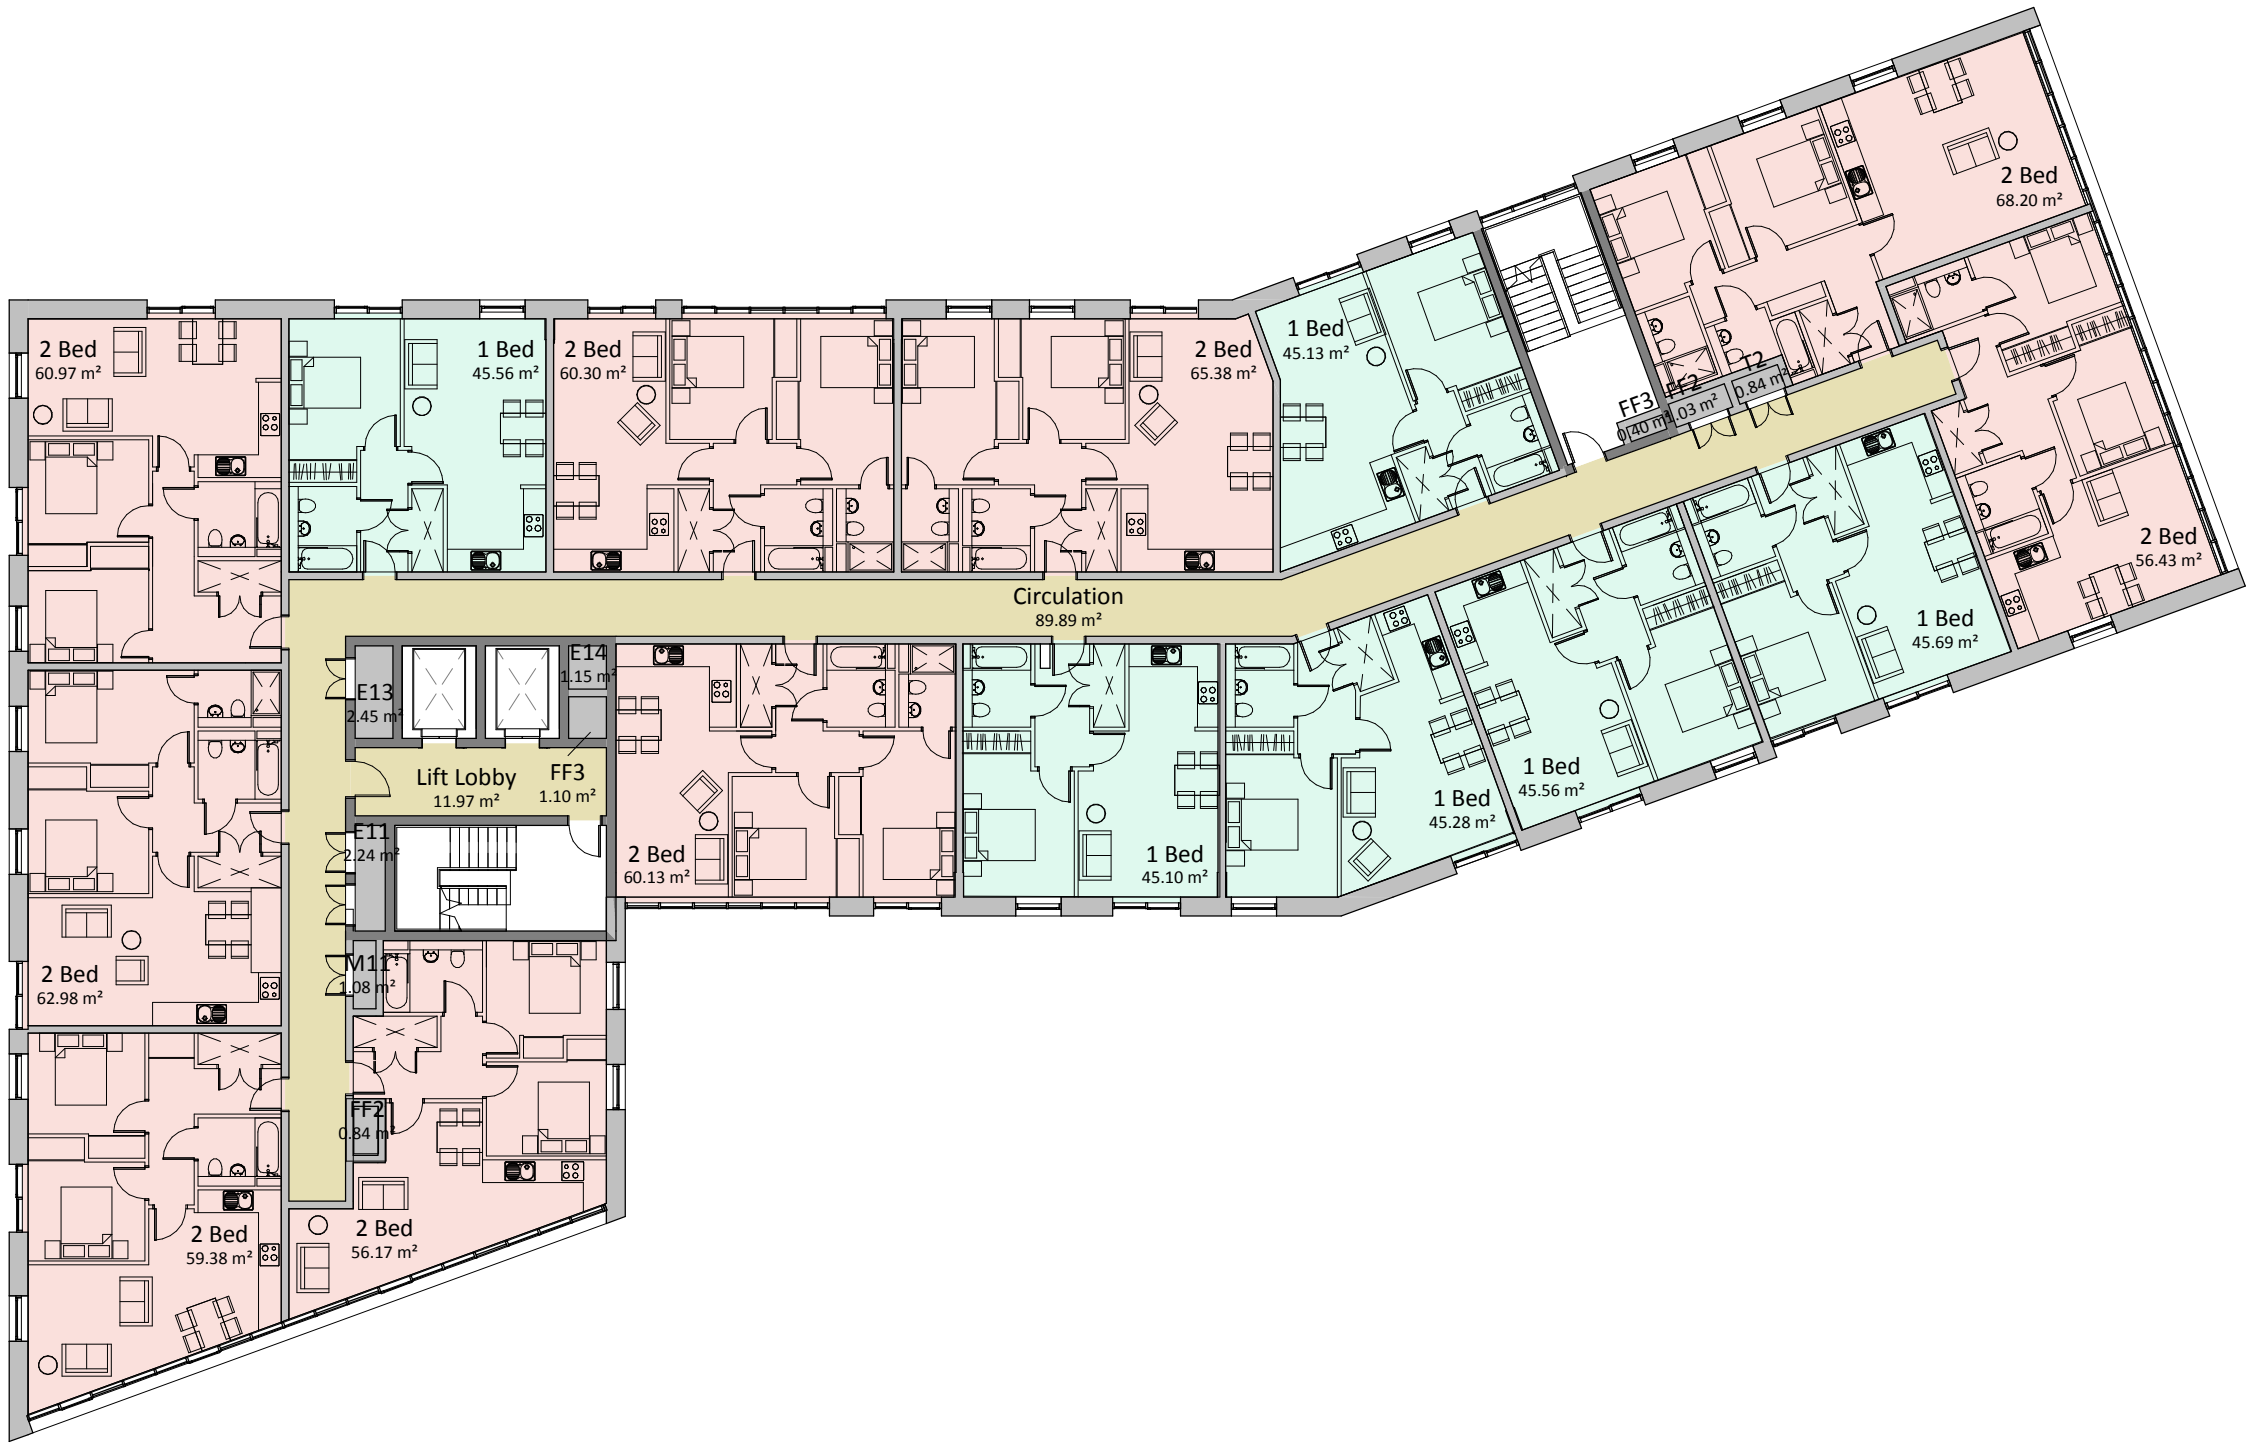

LEVEL 08

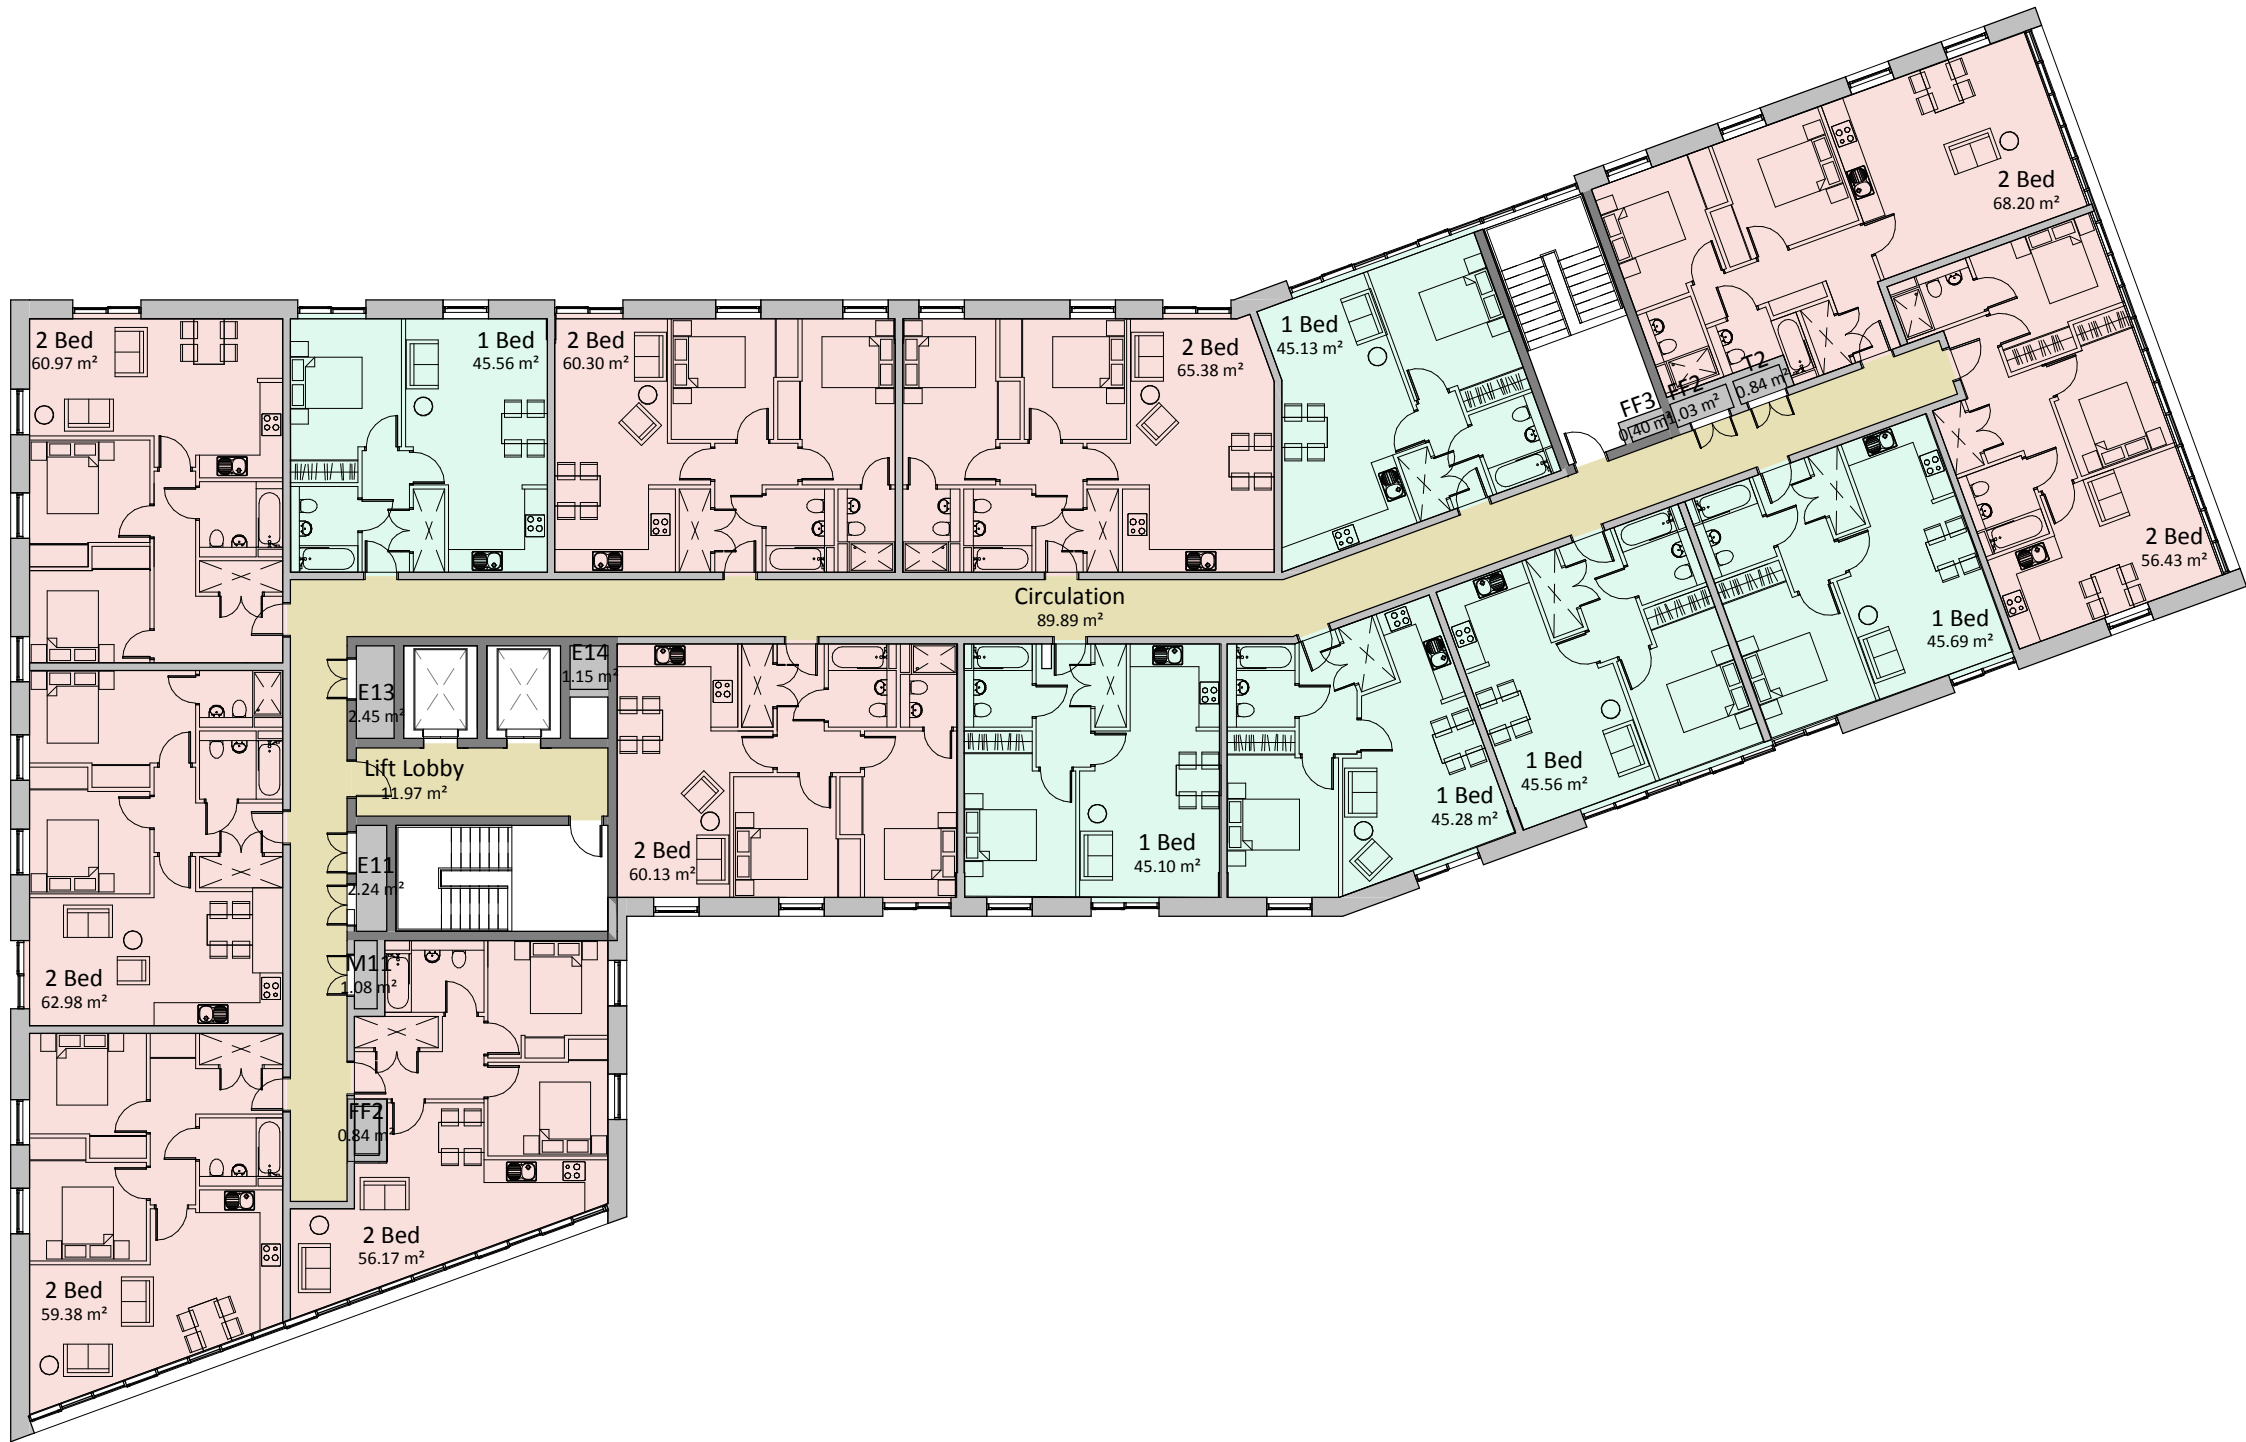

Revision:

Scale 1 : 200 @ A1
Status Planning
Drawn By BT/RT
Checked By AR
Date 12/04/17

Client:

Maro Developments

Project:

Brunswick Quay

Sheet Name:

Building 4 - GA Plan - LEVEL 07 & 08



Drawing Number:

16047_PL404

Revision:

fletcher|rae
Architects | Master Planners | Designers
Hill Quays, 5 Jordan Street, Manchester, M15 4PY

t +44 (0) 161 242 1140
f +44 (0) 161 242 1141
w www.fletcher-rae.com
e info@fletcher-rae.com

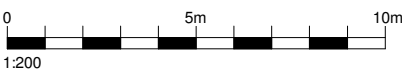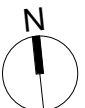

General Notes

All site dimensions shall be verified by the Contractor on site prior to commencing any works.



Do not scale from this drawing.

Only work to written dimensions.

This drawing is the property of Fletcher-Rae (UK) Limited (t/a Fletcher-Rae) and copyright is reserved by them. The drawing is not to be copied or disclosed by or to any unauthorised persons without the prior written consent of Fletcher-Rae (UK) Limited.

PLANNING

ROOF

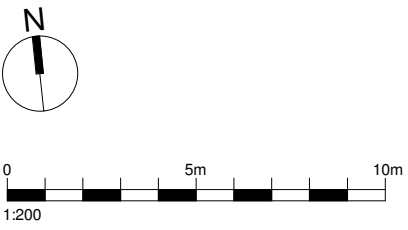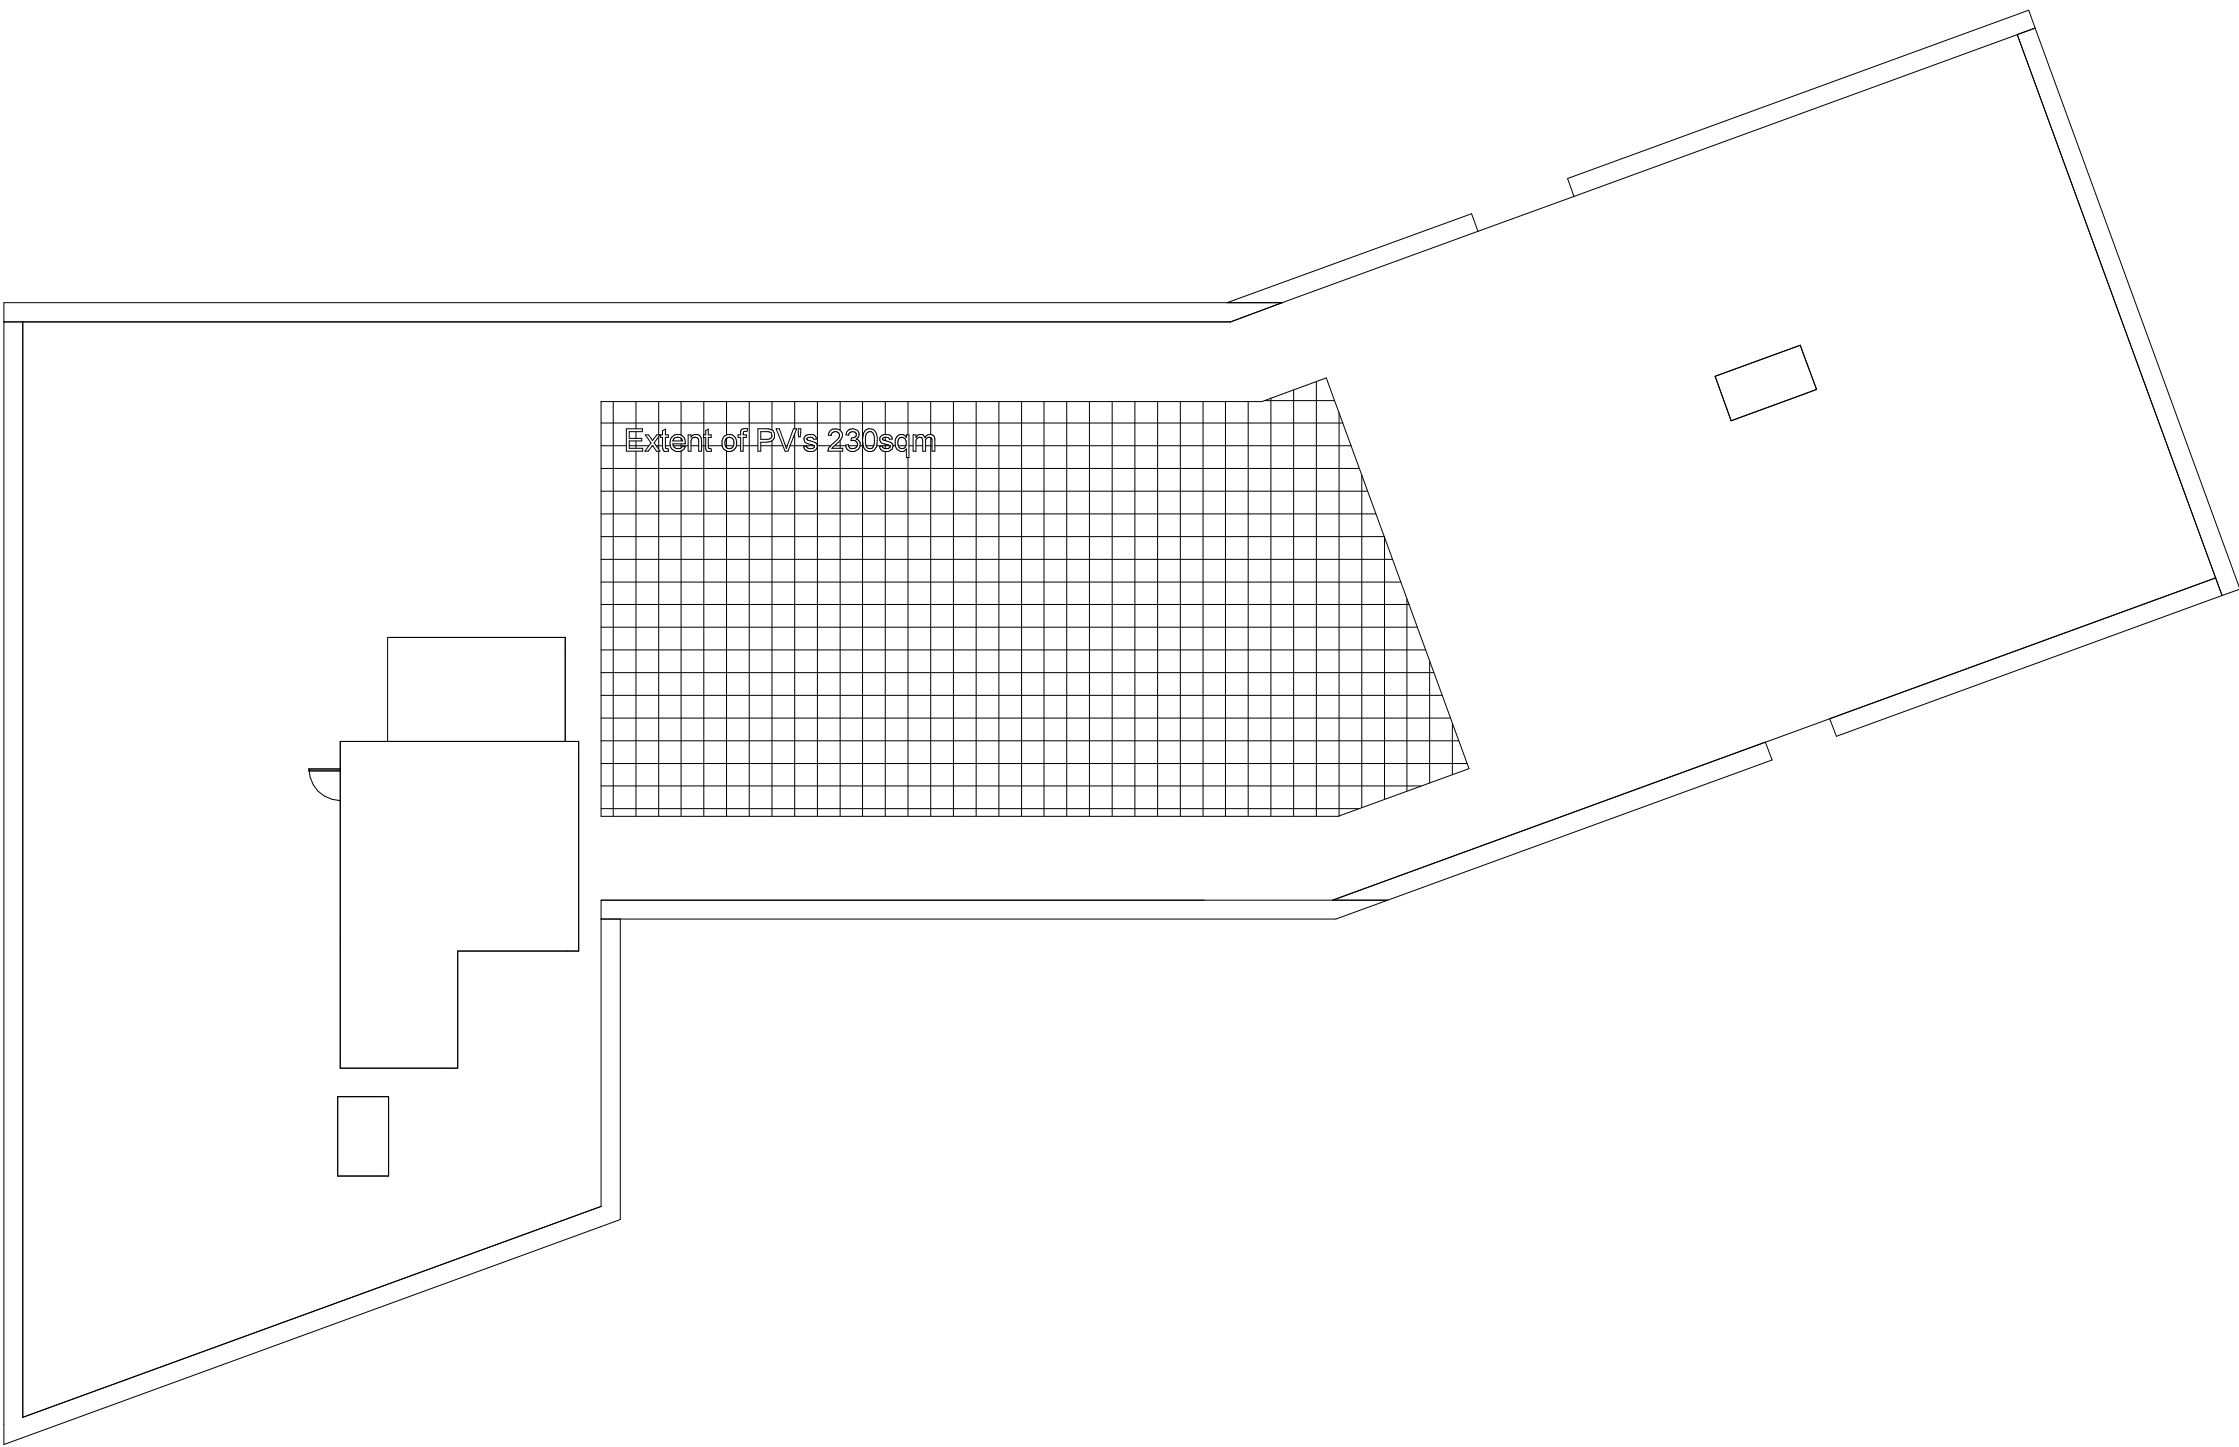

Revision:

Scale 1 : 200 @ A1
Status Planning
Drawn By BT/RT
Checked By AR
Date 12/04/17

Client:
Maro Developments
Project:
Brunswick Quay

Sheet Name:
Building 4 - GA Plan - ROOF LEVEL

Drawing Number: 16047_PL405

fletcher|rae
Architects | Master Planners | Designers
Hill Quays, 5 Jordan Street, Manchester, M15 4PY

t +44 (0) 161 242 1140
f +44 (0) 161 242 1141
w www.fletcher-rae.com
e info@fletcher-rae.com

General Notes

All site dimensions shall be verified by the Contractor on site prior to commencing any works.

Do not scale from this drawing.

Only work to written dimensions.

This drawing is the property of Fletcher-Rae (UK) Limited (t/a Fletcher-Rae) and copyright is reserved by them. The drawing is not to be copied or disclosed by or to any unauthorised persons without the prior written consent of Fletcher-Rae (UK) Limited.


PLANNING



NORTH ELEVATION



WEST ELEVATION

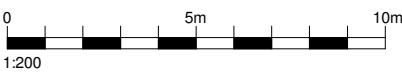

Revision:

Scale	1 : 200	@ A1
Status	Planning	
Drawn By	BT/RT	
Checked By	AR	
Date	12/14/17	

Client:

Maro Developments

Project:

Brunswick Quay

Sheet Name:

Building 4 - GA Elevation - NORTH & WEST

Drawing Number:

Revision:

16047_PL406

fletcher|rae

Architects | Master Planners | Designers

Hill Quays, 5 Jordan Street, Manchester, M15 4PY

t	+44 (0) 161 242 1140
f	+44 (0) 161 242 1141
w	www.fletcher-rae.com
e	info@fletcher-rae.com

General Notes

All site dimensions shall be verified by the Contractor on site prior to commencing any works.

Do not scale from this drawing.

Only work to written dimensions.

This drawing is the property of Fletcher-Rae (UK) Limited (t/a Fletcher-Rae) and copyright is reserved by them. The drawing is not to be copied or disclosed by or to any unauthorised persons without the prior written consent of Fletcher-Rae (UK) Limited.


PLANNING



SOUTH ELEVATION



EAST ELEVATION

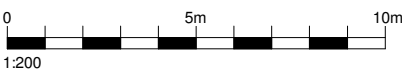

Revision:

Scale	1 : 200	@ A1
Status	Planning	
Drawn By	BT/RT	
Checked By	AR	
Date	01/04/18	

Client:

Maro Developments

Project:

Brunswick Quay

Sheet Name:

Building 4 - GA Elevation - SOUTH & WEST

Drawing Number:

Revision:

16047_PL407

fletcher|rae

Architects | Master Planners | Designers

Hill Quays, 5 Jordan Street, Manchester, M15 4PY

t +44 (0) 161 242 1140
f +44 (0) 161 242 1141
w www.fletcher-rae.com
e info@fletcher-rae.com

General Notes

All site dimensions shall be verified by the Contractor on site prior to commencing any works.

Do not scale from this drawing.


Only work to written dimensions.

This drawing is the property of Fletcher-Rae (UK) Limited (t/a Fletcher-Rae) and copyright is reserved by them. The drawing is not to be copied or disclosed by or to any unauthorised persons without the prior written consent of Fletcher-Rae (UK) Limited.


PLANNING



Section 1

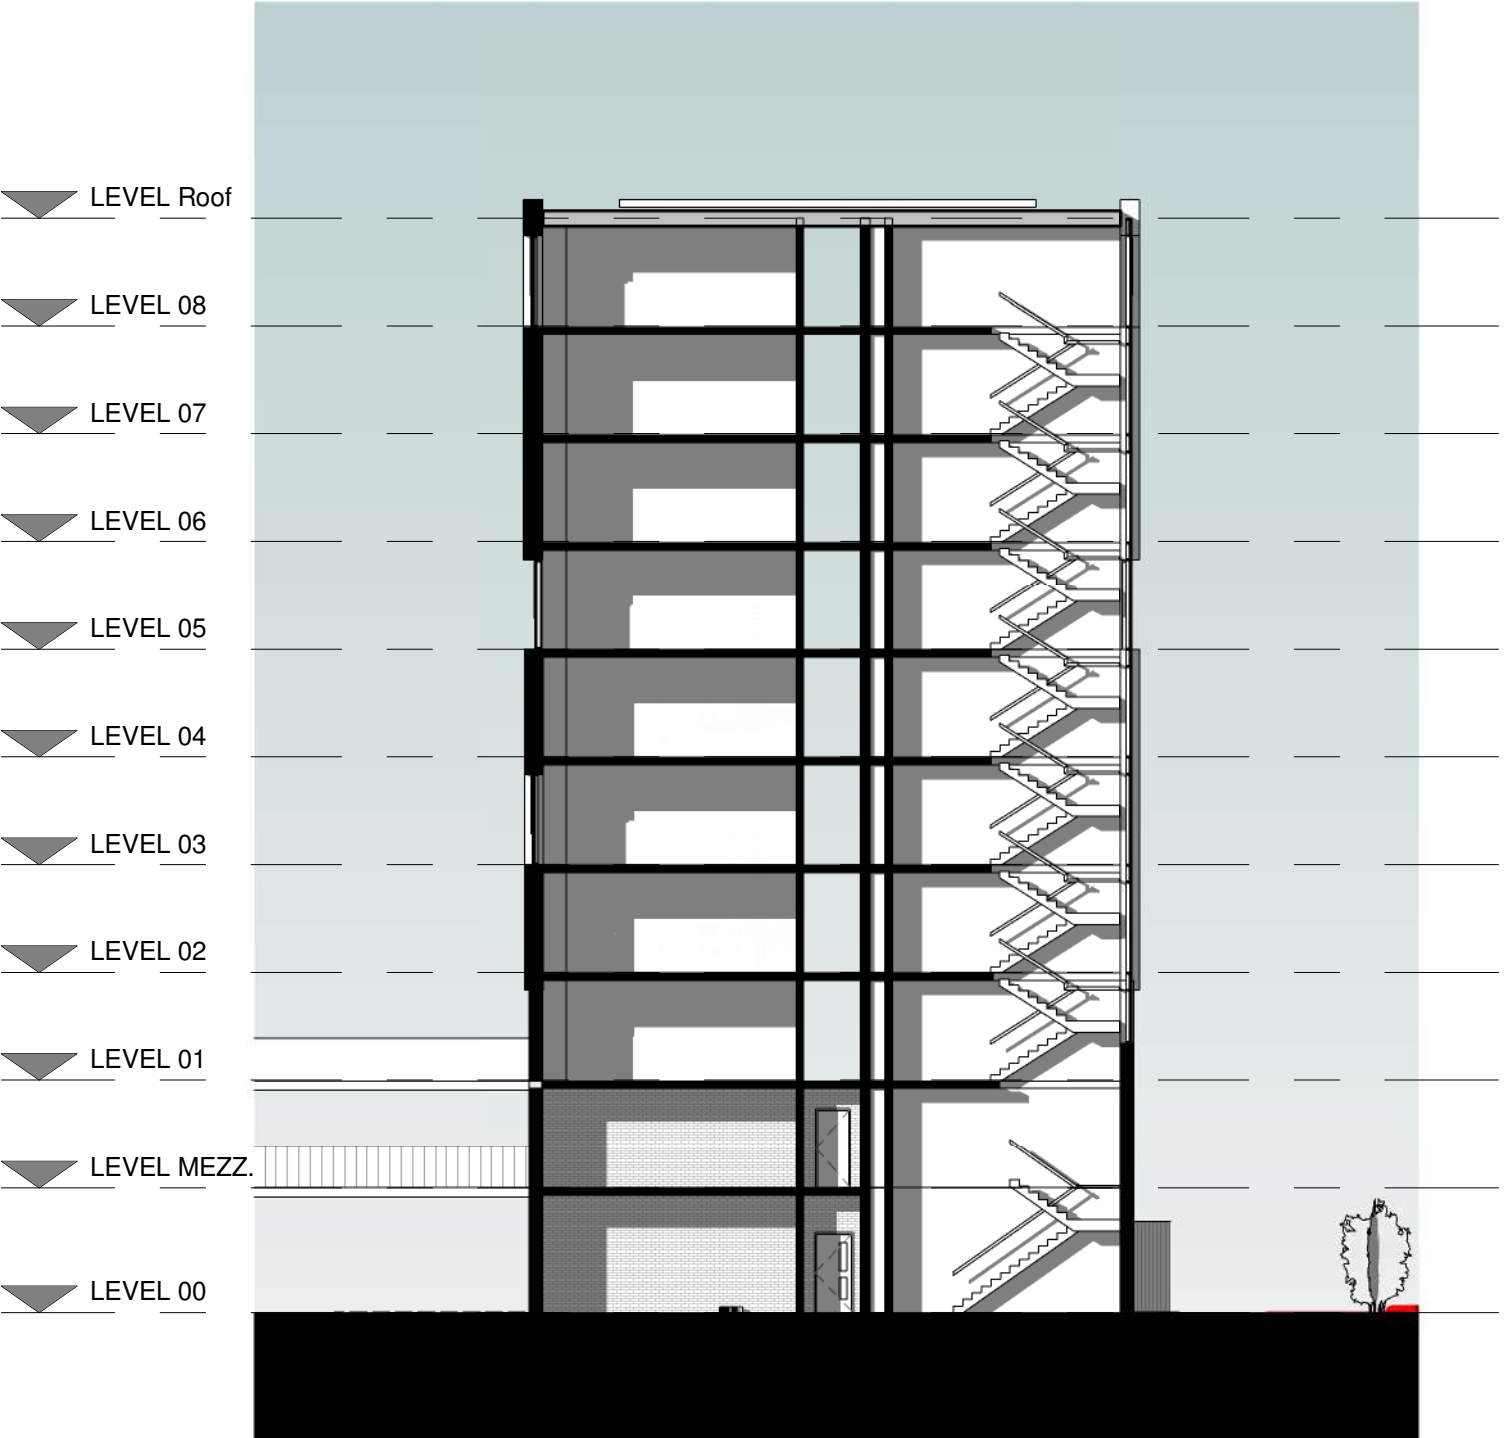

Section 2

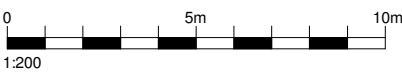

Revision:

Scale	1 : 200	@ A1
Status	Planning	
Drawn By	BT/RT	
Checked By	AR	
Date	01/04/18	

Client:

Maro Developments

Project:

Brunswick Quay

Sheet Name:

Building 4 - GA Sections

Drawing Number:

16047_PL408

Revision:

fletcher|rae

Architects | Master Planners | Designers

Hill Quays, 5 Jordan Street, Manchester, M15 4PY

t +44 (0) 161 242 1140
f +44 (0) 161 242 1141
w www.fletcher-rae.com
e info@fletcher-rae.com

General Notes

All site dimensions shall be verified by the Contractor on site prior to commencing any works.

Do not scale from this drawing.

Only work to written dimensions.

This drawing is the property of Fletcher-Rae (UK) Limited (t/a Fletcher-Rae) and copyright is reserved by them. The drawing is not to be copied or disclosed by or to any unauthorised persons without the prior written consent of Fletcher-Rae (UK) Limited.

PLANNING

Apartment Schedule - Overall		
Department	Count	Name

1 Bed	49	1 Bed
2 Bed	63	2 Bed
3 Bed	1	3 Bed
3 Bed	4	3 Bed Duplex

Grand total: 117

Room Schedule - LEVEL MEZZ			
Level	Area	Department	Name

Building 4			
LEVEL MEZZ.	67.06 m²	3 Bed	3 Bed Duplex.
LEVEL MEZZ.	74.99 m²	3 Bed	3 Bed Duplex.
LEVEL MEZZ.	39.78 m²	3 Bed	3 Bed Duplex.
LEVEL MEZZ.	81.69 m²	3 Bed	3 Bed Duplex.

Room Schedule - LEVEL 01				
Level	Area	Count	Department	Name

Building 4				
LEVEL 01	45.56 m²	1	1 Bed	1 Bed
LEVEL 01	45.28 m²	1	1 Bed	1 Bed
LEVEL 01	45.56 m²	1	1 Bed	1 Bed
LEVEL 01	45.10 m²	1	1 Bed	1 Bed
LEVEL 01	45.56 m²	1	1 Bed	1 Bed
LEVEL 01	45.13 m²	1	1 Bed	1 Bed
LEVEL 01	45.41 m²	1	1 Bed	1 Bed
1 Bed: 7				
LEVEL 01	60.30 m²	1	2 Bed	2 Bed
LEVEL 01	65.38 m²	1	2 Bed	2 Bed
2 Bed: 2				
LEVEL 01	43.00 m²	1	3 Bed	3 Bed Duplex
LEVEL 01	46.56 m²	1	3 Bed	3 Bed Duplex
LEVEL 01	30.95 m²	1	3 Bed	3 Bed Duplex
LEVEL 01	29.74 m²	1	3 Bed	3 Bed Duplex

3 Bed Duplex: 4

Grand total: 13

Room Schedule - LEVEL 02				
Level	Area	Count	Department	Name

Building 4				
LEVEL 02	45.69 m²	1	1 Bed	1 Bed
LEVEL 02	45.39 m²	1	1 Bed	1 Bed
LEVEL 02	45.56 m²	1	1 Bed	1 Bed
LEVEL 02	45.13 m²	1	1 Bed	1 Bed
LEVEL 02	45.16 m²	1	1 Bed	1 Bed
LEVEL 02	45.10 m²	1	1 Bed	1 Bed

1 Bed: 6

LEVEL 02	68.24 m²	1	2 Bed	2 Bed
LEVEL 02	62.98 m²	1	2 Bed	2 Bed
LEVEL 02	60.30 m²	1	2 Bed	2 Bed
LEVEL 02	56.17 m²	1	2 Bed	2 Bed
LEVEL 02	60.97 m²	1	2 Bed	2 Bed
LEVEL 02	59.38 m²	1	2 Bed	2 Bed
LEVEL 02	56.08 m²	1	2 Bed	2 Bed
LEVEL 02	65.38 m²	1	2 Bed	2 Bed
LEVEL 02	60.13 m²	1	2 Bed	2 Bed

2 Bed: 9

Grand total: 15

Room Schedule - LEVEL 00		
Level	Area	Department

LEVEL 00		
LEVEL 00	74.50 m²	Anciliary
LEVEL 00	61.66 m²	Circulation
LEVEL 00	127.05 m²	Office
LEVEL 00	163.40 m²	Plant

Grand total 426.62 m²

Room Schedule - LEVEL MEZZ (Non Residential)		
Level	Area	Department

Building 4		
LEVEL MEZZ.	58.11 m²	Anciliary
LEVEL MEZZ.	44.63 m²	Circulation
LEVEL MEZZ.	1.87 m²	Plant

Grand total 104.61 m²

Room Schedule - LEVEL 01 (Non Residential)		
Level	Area	Department

Building 4		
LEVEL 01	89.56 m²	Anciliary
LEVEL 01	92.66 m²	Circulation
LEVEL 01	8.11 m²	Plant

Grand total 190.33 m²

Room Schedule - LEVEL 02 (Non Residential)		
Level	Area	Department

Building 4		
LEVEL 02	102.11 m²	Circulation
LEVEL 02	11.13 m²	Plant

Grand total 113.24 m²

Room Schedule - LEVEL 03				
Level	Area	Count	Department	Name

Building 4				
LEVEL 03	45.39 m²	1	1 Bed	1 Bed
LEVEL 03	45.56 m²	1	1 Bed	1 Bed
LEVEL 03	45.13 m²	1	1 Bed	1 Bed
LEVEL 03	45.16 m²	1	1 Bed	1 Bed
LEVEL 03	45.10 m²	1	1 Bed	1 Bed
LEVEL 03	45.69 m²	1	1 Bed	1 Bed

1 Bed: 6

LEVEL 03	68.24 m²	1	2 Bed	2 Bed
LEVEL 03	59.38 m²	1	2 Bed	2 Bed
LEVEL 03	60.30 m²	1	2 Bed	2 Bed
LEVEL 03	60.97 m²	1	2 Bed	2 Bed
LEVEL 03	65.38 m²	1	2 Bed	2 Bed
LEVEL 03	56.17 m²	1	2 Bed	2 Bed
LEVEL 03	62.98 m²	1	2 Bed	2 Bed
LEVEL 03	56.33 m²	1	2 Bed	2 Bed
LEVEL 03	60.13 m²	1	2 Bed	2 Bed

2 Bed: 9

Grand total: 15

Room Schedule - LEVEL 04				
Level	Area	Count	Department	Name

Building 4				
LEVEL 04	45.39 m²	1	1 Bed	1 Bed
LEVEL 04	45.13 m²	1	1 Bed	1 Bed
LEVEL 04	45.16 m²	1	1 Bed	1 Bed
LEVEL 04	45.10 m²	1	1 Bed	1 Bed
LEVEL 04	45.56 m²	1	1 Bed	1 Bed
LEVEL 04	45.69 m²	1	1 Bed	1 Bed

1 Bed: 6

LEVEL 04	68.24 m²	1	2 Bed	2 Bed
LEVEL 04	56.33 m²	1	2 Bed	2 Bed
LEVEL 04	62.98 m²	1	2 Bed	2 Bed
LEVEL 04	59.38 m²	1	2 Bed	2 Bed
LEVEL 04	60.30 m²	1	2 Bed	2 Bed
LEVEL 04	60.13 m²	1	2 Bed	2 Bed
LEVEL 04	60.97 m²	1	2 Bed	2 Bed
LEVEL 04	56.17 m²	1	2 Bed	2 Bed
LEVEL 04	65.38 m²	1	2 Bed	2 Bed

2 Bed: 9

Grand total: 15

Room Schedule - LEVEL 05				
Level	Area	Count	Department	Name

Building 4				
LEVEL 05	46.58 m²	1	1 Bed	1 Bed
LEVEL 05	53.24 m²	1	1 Bed	1 Bed
LEVEL 05	46.04 m²	1	1 Bed	1 Bed
LEVEL 05	46.48 m²	1	1 Bed	1 Bed
LEVEL 05	46.11 m²	1	1 Bed	1 Bed
LEVEL 05	49.28 m²	1	1 Bed	1 Bed

1 Bed: 6

LEVEL 05	70.09 m²	1	2 Bed	2 Bed
LEVEL 05	46.58 m²	1	2 Bed	2 Bed
LEVEL 05	61.65 m²	1	2 Bed	2 Bed
LEVEL 05	63.36 m²	1	2 Bed	2 Bed
LEVEL 05	64.39 m²	1	2 Bed	2 Bed
LEVEL 05	66.75 m²	1	2 Bed	2 Bed
LEVEL 05	61.48 m²	1	2 Bed	2 Bed

2 Bed: 7

LEVEL 05	81.86 m²	1	3 Bed	3 Bed
----------	----------	---	-------	-------

3 Bed: 1

Grand total: 14

Room Schedule - LEVEL 06				
Level	Area	Count	Department	Name

Building 4				
LEVEL 06	45.28 m²	1	1 Bed	1 Bed
LEVEL 06	45.13 m²	1	1 Bed	1 Bed
LEVEL 06	45.10 m²	1	1 Bed	1 Bed
LEVEL 06	45.56 m²	1	1 Bed	1 Bed
LEVEL 06	45.56 m²	1	1 Bed	1 Bed
LEVEL 06	45.69 m²	1	1 Bed	1 Bed

1 Bed: 6

LEVEL 06	68.20 m²	1	2 Bed	2 Bed
LEVEL 06	60.97 m²	1	2 Bed	2 Bed
LEVEL 06	59.38 m²	1	2 Bed	2 Bed
LEVEL 06	60.30 m²	1	2 Bed	2 Bed
LEVEL 06	56.17 m²	1	2 Bed	2 Bed
LEVEL 06	62.98 m²	1	2 Bed	2 Bed
LEVEL 06	56.43 m²	1	2 Bed	2 Bed
LEVEL 06	65.38 m²	1	2 Bed	2 Bed
LEVEL 06	60.13 m²	1	2 Bed	2 Bed

2 Bed: 9

Grand total: 15

Room Schedule - LEVEL 03 (Non Residential)		
Level	Area	Department

Building 4		
LEVEL 03	101.91 m²	Circulation
LEVEL 03	11.13 m²	Plant

Grand total 113.04 m²

Room Schedule - LEVEL 04 (Non Residential)		
Level	Area	Department

Building 4		
LEVEL 04	101.91 m²	Circulation
LEVEL 04	11.13 m²	Plant

Grand total 113.04 m²

Room Schedule - LEVEL 05 (Non Residential)		
Level	Area	Department

Building 4		
LEVEL 05	99.92 m²	Circulation
LEVEL 05	11.13 m²	Plant

Grand total 111.05 m²

Room Schedule - LEVEL 06 (Non Residential)		
Level	Area	Department

Building 4		
LEVEL 06	101.86 m²	Circulation
LEVEL 06	11.13 m²	Plant

Grand total 112.99 m²

Revision:

Scale @ A1
Status Planning
Drawn By BT
Checked By AR
Date 06/26/18

Client:

Maro Developments

Project:

Brunswick Quay

Sheet Name:

Building 4 - Accommodation Schedule

Drawing Number:

16047_PL409

Revision:

fletcher|rae
Architects | Master Planners | Designers
Hill Quays, 5 Jordan Street, Manchester, M15 4PY

t +44 (0) 161 242 1140
f +44 (0) 161 242 1141
w www.fletcher-rae.com
e info@fletcher-rae.com

Room Schedule - LEVEL 07				
Level	Area	Count	Department	Name

Building 4

LEVEL 07	45.56 m²	1	1 Bed	1 Bed
LEVEL 07	45.13 m²	1	1 Bed	1 Bed
LEVEL 07	45.28 m²	1	1 Bed	1 Bed
LEVEL 07	45.10 m²	1	1 Bed	1 Bed
LEVEL 07	45.56 m²	1	1 Bed	1 Bed
LEVEL 07	45.69 m²	1	1 Bed	1 Bed

1 Bed: 6

LEVEL 07	68.20 m²	1	2 Bed	2 Bed
LEVEL 07	60.97 m²	1	2 Bed	2 Bed
LEVEL 07	60.30 m²	1	2 Bed	2 Bed
LEVEL 07	60.13 m²	1	2 Bed	2 Bed
LEVEL 07	59.38 m²	1	2 Bed	2 Bed
LEVEL 07	56.17 m²	1	2 Bed	2 Bed
LEVEL 07	62.98 m²	1	2 Bed	2 Bed
LEVEL 07	65.38 m²	1	2 Bed	2 Bed
LEVEL 07	56.43 m²	1	2 Bed	2 Bed

2 Bed: 9

Grand total: 15

Room Schedule - LEVEL 07 (Non Residential)		
Level	Area	Department

Building 4

LEVEL 07	101.86 m²	Circulation
LEVEL 07	11.13 m²	Plant

Grand total 112.99 m²

Room Schedule - LEVEL 08				
Level	Area	Count	Department	Name

Building 4

LEVEL 08	45.56 m²	1	1 Bed	1 Bed
LEVEL 08	45.13 m²	1	1 Bed	1 Bed
LEVEL 08	45.28 m²	1	1 Bed	1 Bed
LEVEL 08	45.10 m²	1	1 Bed	1 Bed
LEVEL 08	45.56 m²	1	1 Bed	1 Bed
LEVEL 08	45.69 m²	1	1 Bed	1 Bed

1 Bed: 6

LEVEL 08	68.20 m²	1	2 Bed	2 Bed
LEVEL 08	60.30 m²	1	2 Bed	2 Bed
LEVEL 08	60.13 m²	1	2 Bed	2 Bed
LEVEL 08	60.97 m²	1	2 Bed	2 Bed
LEVEL 08	59.38 m²	1	2 Bed	2 Bed
LEVEL 08	56.17 m²	1	2 Bed	2 Bed
LEVEL 08	62.98 m²	1	2 Bed	2 Bed
LEVEL 08	56.43 m²	1	2 Bed	2 Bed
LEVEL 08	65.38 m²	1	2 Bed	2 Bed

2 Bed: 9

Grand total: 15

Room Schedule - LEVEL 08 (Non Residential)		
Level	Area	Department

Building 4

LEVEL 08	101.86 m²	Circulation
LEVEL 08	10.03 m²	Plant

Grand total 111.89 m²

General Notes

All site dimensions shall be verified by the Contractor on site prior to commencing any works.

Do not scale from this drawing.

Only work to written dimensions.

This drawing is the property of Fletcher-Rae (UK) Limited (t/a Fletcher-Rae) and copyright is reserved by them. The drawing is not to be copied or disclosed by or to any unauthorised persons without the prior written consent of Fletcher-Rae (UK) Limited.

PLANNING

Revision:

Scale @ A1
Status Planning
Drawn By BT
Checked By AR
Date 06/27/18

Client:

Maro Developments

Project:

Brunswick Quay

Sheet Name:

Building 4 - Accommodation Schedule

Drawing Number:

16047_PL410

Revision:

fletcher|rae
Architects | Master Planners | Designers
Hill Quays, 5 Jordan Street, Manchester, M15 4PY

t +44 (0) 161 242 1140
f +44 (0) 161 242 1141
w www.fletcher-rae.com
e info@fletcher-rae.com