

General Notes

All site dimensions shall be verified by the Contractor on site prior to commencing any works.


Do not scale from this drawing.

Only work to written dimensions.


This drawing is the property of Fletcher-Rae (UK) Limited (t/a Fletcher-Rae) and copyright is reserved by them. The drawing is not to be copied or disclosed by or to any unauthorised persons without the prior written consent of Fletcher-Rae (UK) Limited.

PLANNING

LEVEL 00

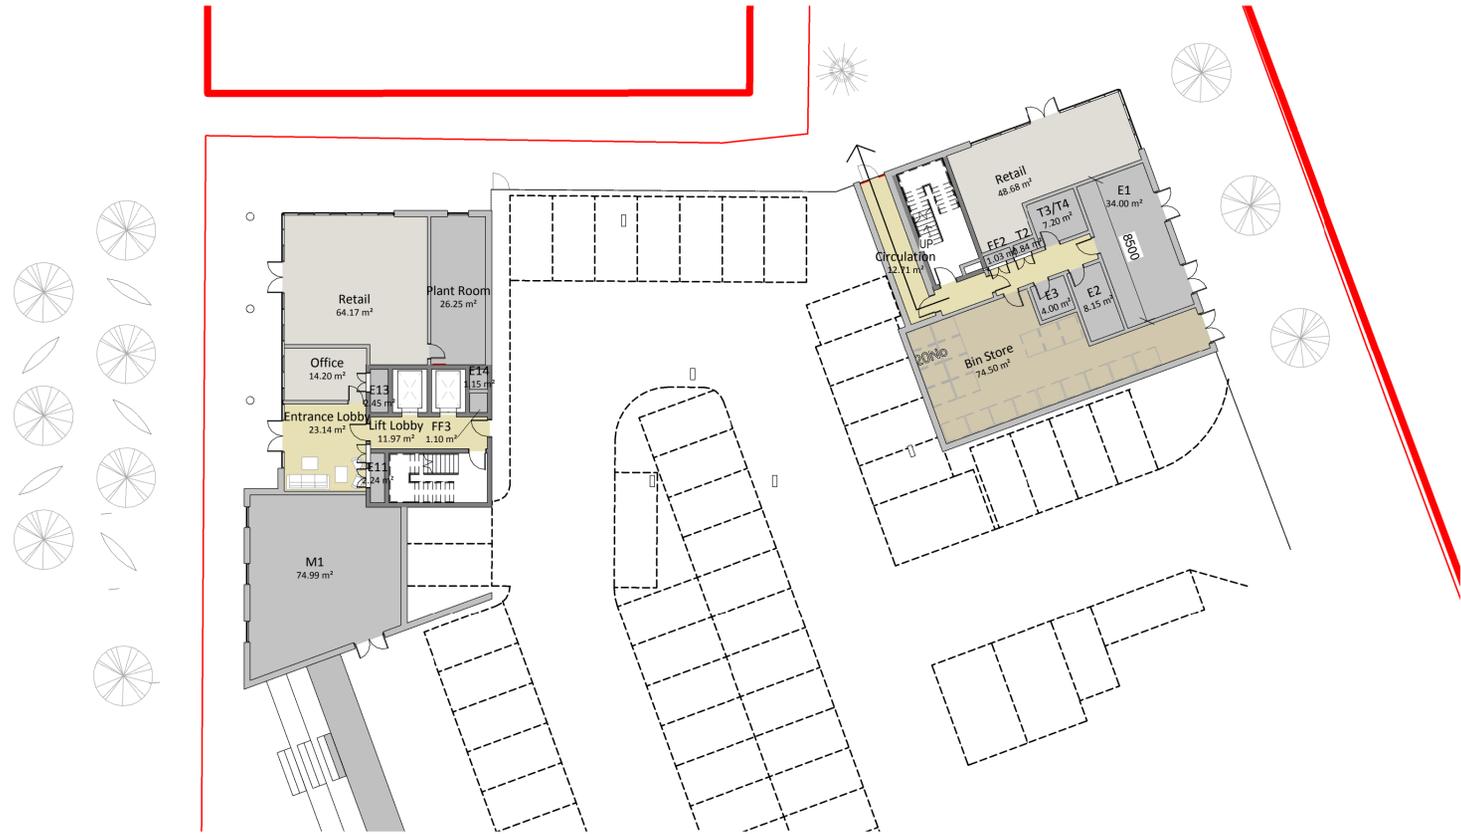

MEZZANINE LEVEL

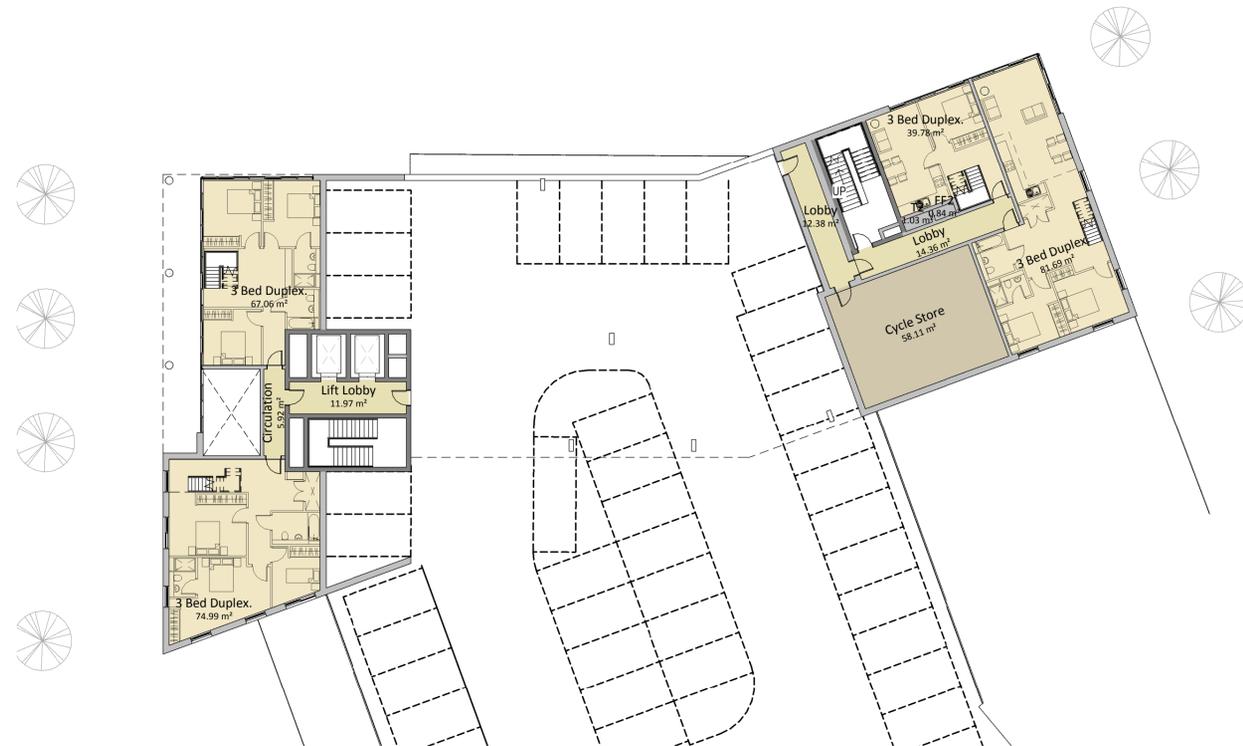

- 2 Further changes to tree layout and other wind mitigation mitigation measures following consultant input 2019.09.18
- 1 Changes to scheme following consultation feedback. Reduction of height and change to fence type (see landscaping plan). Extra windows added to various parts of each elevation. External cladding to roof plant space changed to metallic rainscreen, to match upper portion of each building. 2019.05.17

Revision:

Scale: 1 : 200 @ A1
 Status: Planning
 Drawn By: BT/RT
 Checked By: AR
 Date: 12/04/17


Client:
Maro Developments
 Project:
Brunswick Quay

Sheet Name:
Building 4 - GA Plan - LEVEL 00 & MEZZANINE
 Drawing Number: 16047_PL400

Revision:
2

fletcher|rae
 Architects | Master Planners | Designers
 Hill Quays, 5 Jordan Street, Manchester, M15 4PY

t +44 (0) 161 242 1140
 f +44 (0) 161 242 1141
 w www.fletcher-rae.com
 e info@fletcher-rae.com

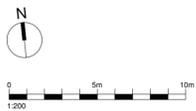

General Notes




All site dimensions shall be verified by the Contractor on site prior to commencing any works.

Do not scale from this drawing.

Only work to written dimensions.

This drawing is the property of Fletcher-Rae (UK) Limited (t/a Fletcher-Rae) and copyright is reserved by them. The drawing is not to be copied or disclosed by or to any unauthorised persons without the prior written consent of Fletcher-Rae (UK) Limited.

PLANNING

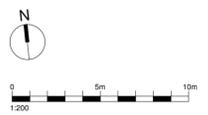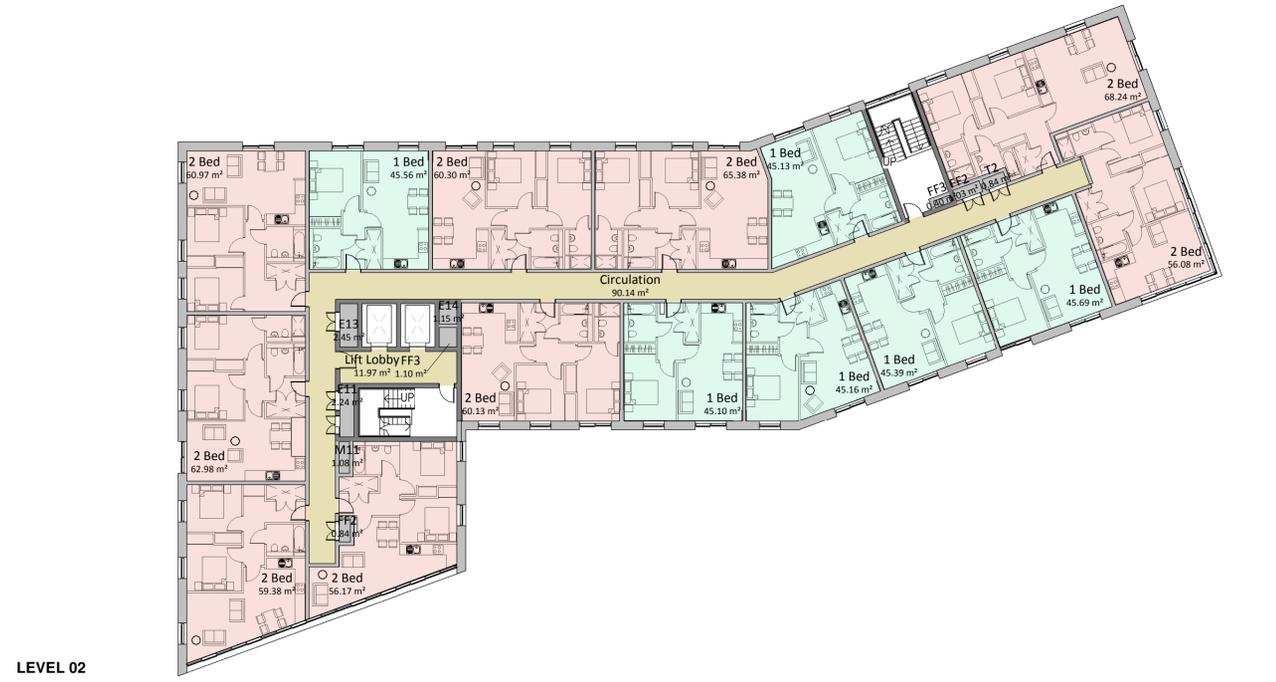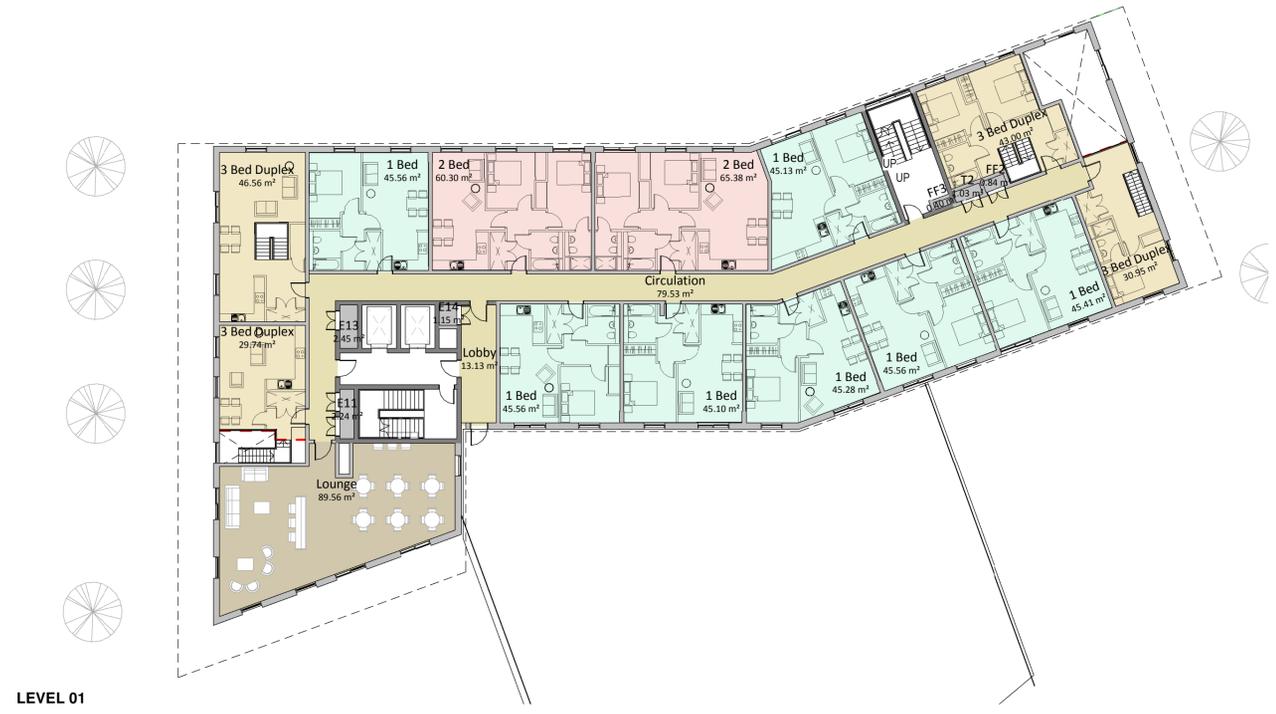

| | | |
|---|--|------------|
| 2 | Further changes to tree layout and other wind mitigation measures following consultant input | 2019.09.18 |
| 1 | Changes to scheme following consultation feedback. Reduction of height and change to fence type (see landscaping plan). Extra windows added to various parts of each elevation. External cladding to roof plant space changed to metallic rainscreen, to match upper portion of each building. | 2019.05.17 |

Revision:

Scale: **1 : 200** @ A1
 Status: **Planning**
 Drawn By: **BT/RT**
 Checked By: **AR**
 Date: **12/04/17**

Client:
Maro Developments
 Project:
Brunswick Quay

Sheet Name:
Building 4 - GA Plan - LEVEL 01 & 02

Drawing Number: **16047_PL401** Revision: **2**

fletcher|rae
 Architects | Master Planners | Designers
 Hill Quays, 5 Jordan Street, Manchester, M15 4PY

t +44 (0) 161 242 1140
 f +44 (0) 161 242 1141
 w www.fletcher-rae.com
 e info@fletcher-rae.com

General Notes

All site dimensions shall be verified by the Contractor on site prior to commencing any works.


Do not scale from this drawing.

Only work to written dimensions.


This drawing is the property of Fletcher-Rae (UK) Limited (t/a Fletcher-Rae) and copyright is reserved by them. The drawing is not to be copied or disclosed by or to any unauthorised persons without the prior written consent of Fletcher-Rae (UK) Limited.

PLANNING

LEVEL 03

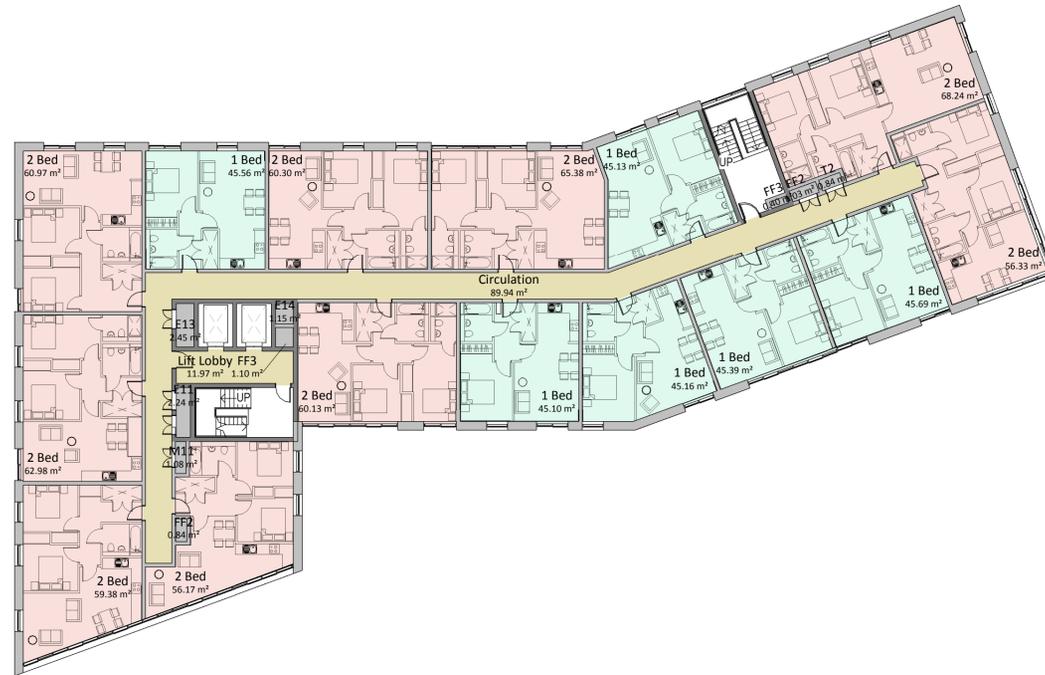

LEVEL 04

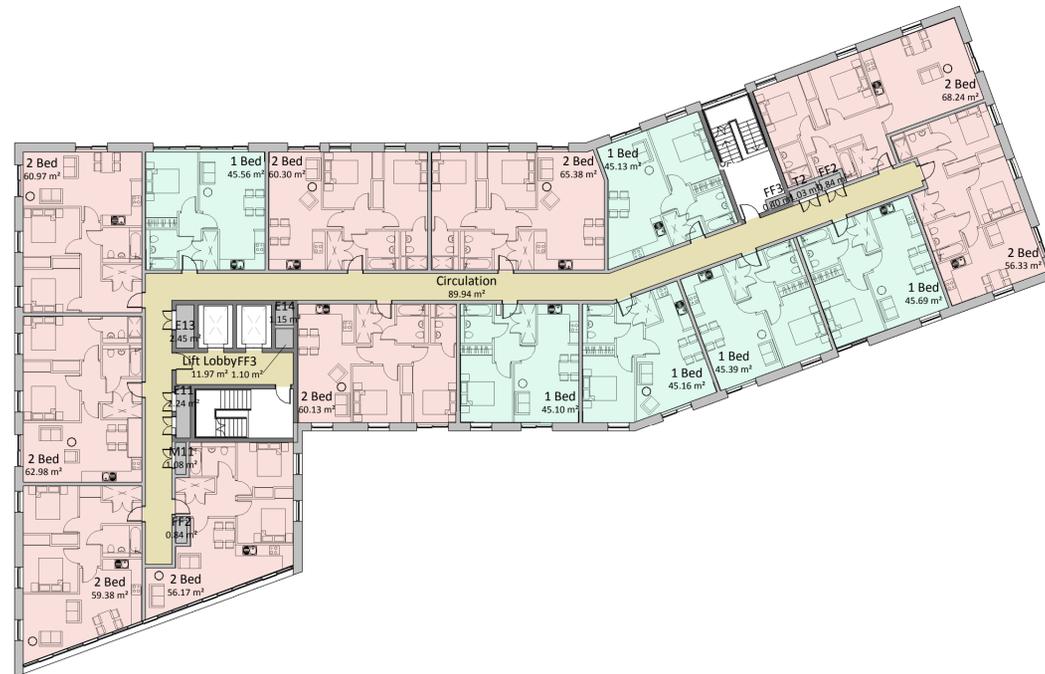

1 Changes to scheme following consultation feedback. Reduction of height and change to fence type (see landscaping plan). Extra windows added to various parts of each elevation. External cladding to roof plant space changed to metallic rainscreen, to match upper portion of each building. 2019.05.17

Revision:

Scale 1 : 200 @ A1
Status Planning
Drawn By BT/RT
Checked By AR
Date 12/04/17


Client:
Maro Developments
Project:
Brunswick Quay

Sheet Name:
Building 4 - GA Plan - LEVEL 03 & 04

Drawing Number: 16047_PL402 Revision: 1

fletcher|rae
Architects | Master Planners | Designers
Hill Quays, 5 Jordan Street, Manchester, M15 4PY

t +44 (0) 161 242 1140
f +44 (0) 161 242 1141
w www.fletcher-rae.com
e info@fletcher-rae.com

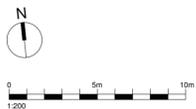

General Notes

All site dimensions shall be verified by the Contractor on site prior to commencing any works.


Do not scale from this drawing.

Only work to written dimensions.


This drawing is the property of Fletcher-Rae (UK) Limited (t/a Fletcher-Rae) and copyright is reserved by them. The drawing is not to be copied or disclosed by or to any unauthorised persons without the prior written consent of Fletcher-Rae (UK) Limited.

PLANNING

LEVEL 05

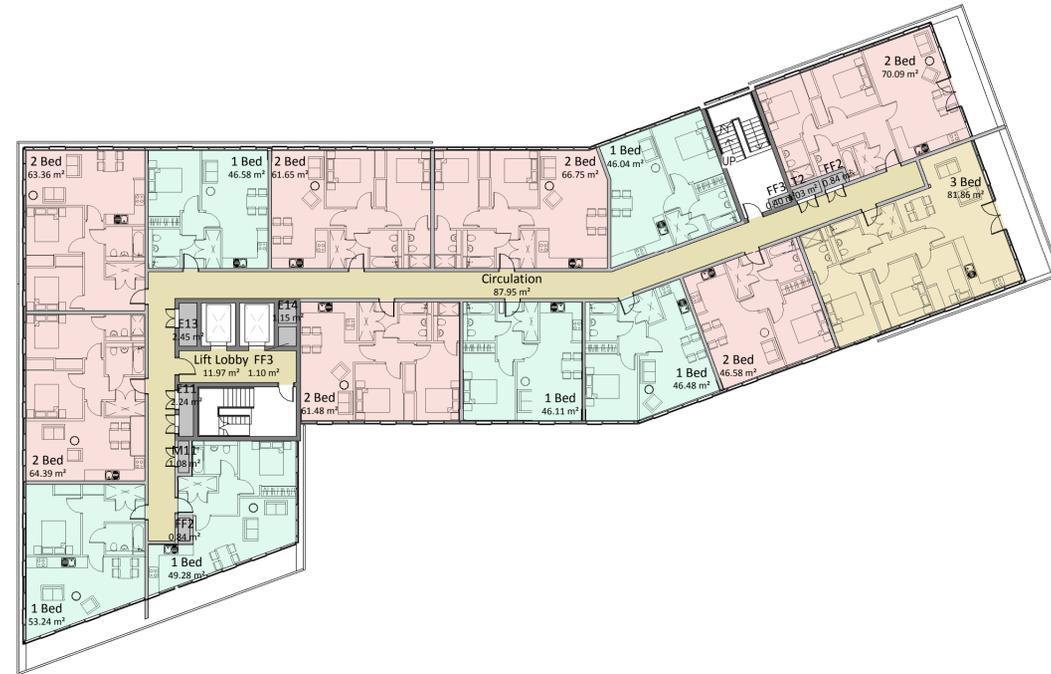

LEVEL 06

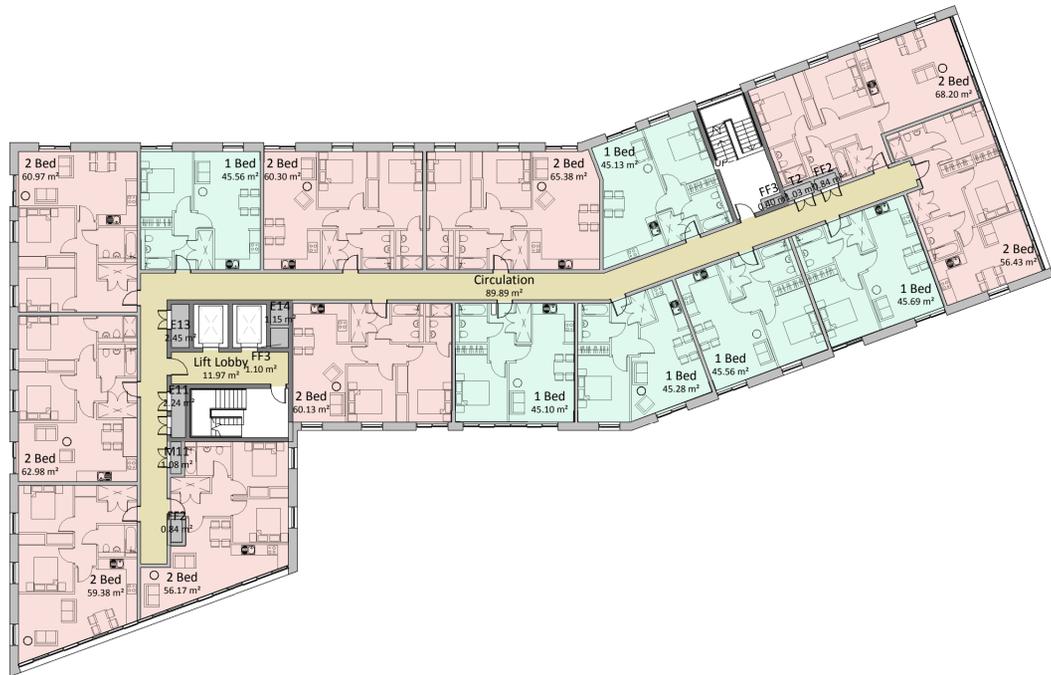

1 Changes to scheme following consultation feedback. Reduction of height and change to fence type (see landscaping plan). Extra windows added to various parts of each elevation. External cladding to roof plant space changed to metallic rainscreen, to match upper portion of each building. 2019.05.17

Revision:

Scale 1 : 200 @ A1
 Status Planning
 Drawn By BT/RT
 Checked By AR
 Date 12/04/17


Client:
Maro Developments
 Project:
Brunswick Quay

Sheet Name:
Building 4 - GA Plan - LEVEL 05 & 06

Drawing Number: 16047_PL403 Revision: 1

fletcher|rae
 Architects | Master Planners | Designers
 Hill Quays, 5 Jordan Street, Manchester, M15 4PY

t +44 (0) 161 242 1140
 f +44 (0) 161 242 1141
 w www.fletcher-rae.com
 e info@fletcher-rae.com

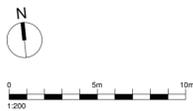

General Notes

All site dimensions shall be verified by the Contractor on site prior to commencing any works.


Do not scale from this drawing.

Only work to written dimensions.


This drawing is the property of Fletcher-Rae (UK) Limited (t/a Fletcher-Rae) and copyright is reserved by them. The drawing is not to be copied or disclosed by or to any unauthorised persons without the prior written consent of Fletcher-Rae (UK) Limited.

PLANNING

LEVEL 07

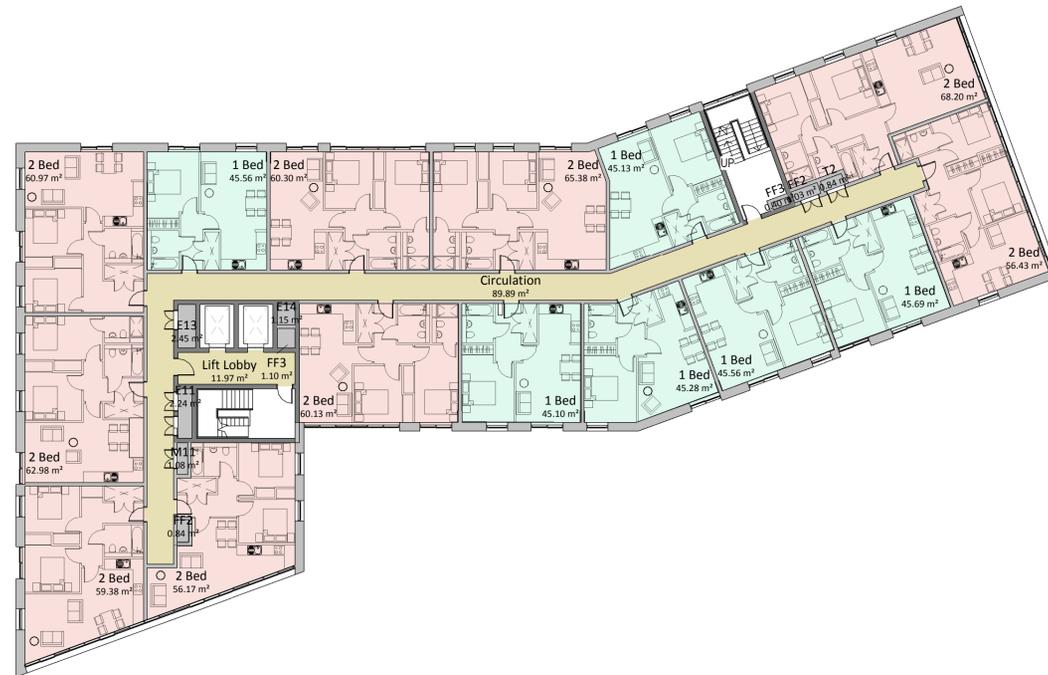

LEVEL 08

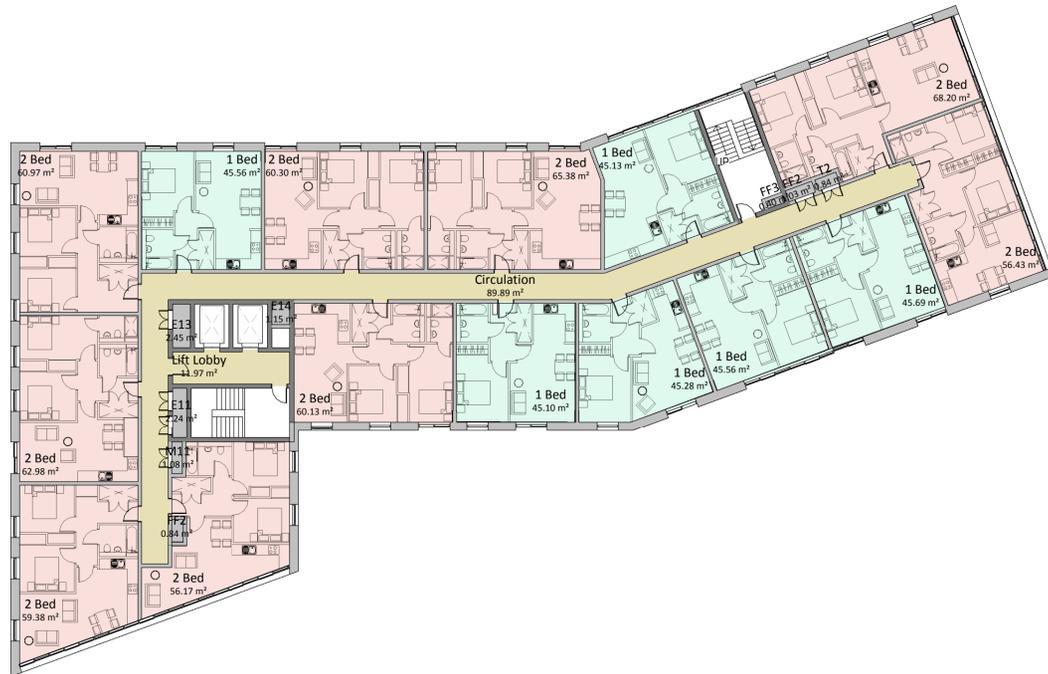

1 Changes to scheme following consultation feedback. Reduction of height and change to fence type (see landscaping plan). Extra windows added to various parts of each elevation. External cladding to roof plant space changed to metallic rainscreen, to match upper portion of each building. 2019.05.17

Revision:

Scale 1 : 200 @ A1
Status Planning
Drawn By BT/RT
Checked By AR
Date 12/04/17

Client:

Maro Developments
Project:
Brunswick Quay

Sheet Name:

Building 4 - GA Plan - LEVEL 07 & 08

Drawing Number: 16047_PL404


Revision:

1

fletcher|rae
Architects | Master Planners | Designers

Hill Quays, 5 Jordan Street, Manchester, M15 4PY

t +44 (0) 161 242 1140
f +44 (0) 161 242 1141
w www.fletcher-rae.com
e info@fletcher-rae.com

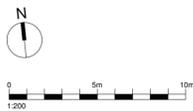

General Notes


All site dimensions shall be verified by the Contractor on site prior to commencing any works.

Do not scale from this drawing.

Only work to written dimensions.

This drawing is the property of Fletcher-Rae (UK) Limited (t/a Fletcher-Rae) and copyright is reserved by them. The drawing is not to be copied or disclosed by or to any unauthorised persons without the prior written consent of Fletcher-Rae (UK) Limited.

PLANNING

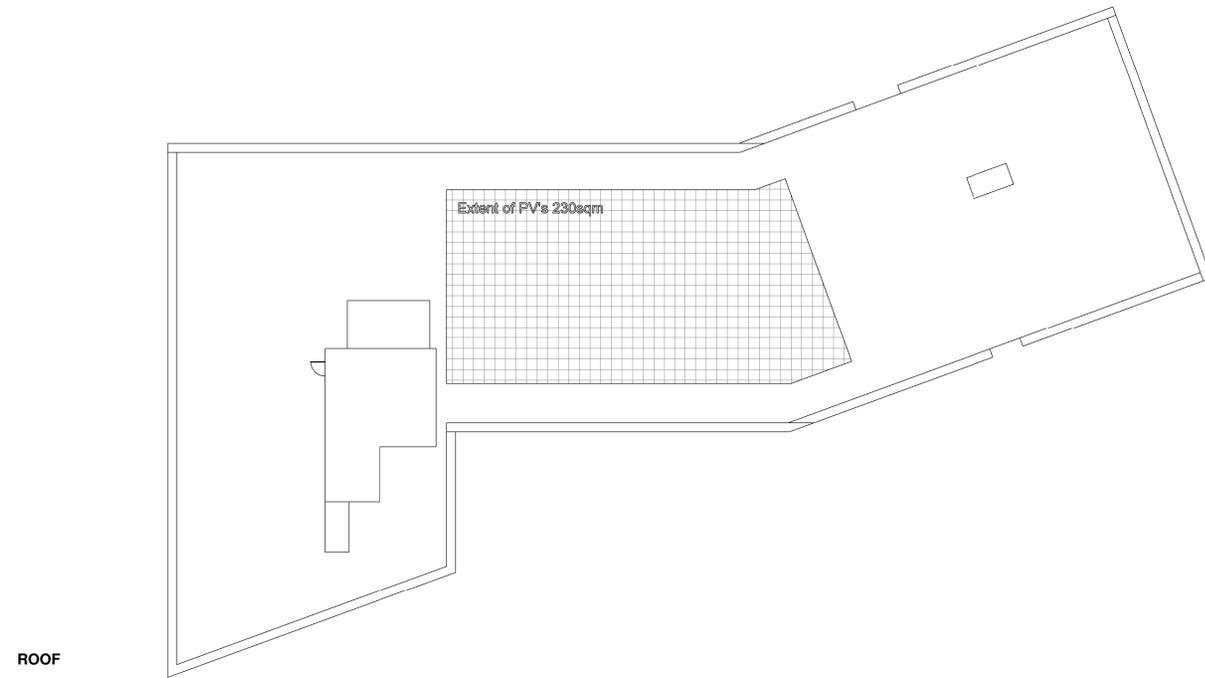

1 Changes to scheme following consultation feedback. Reduction of height and change to fence type (see landscaping plan). Extra windows added to various parts of each elevation. External cladding to roof plant space changed to metallic rainscreen, to match upper portion of each building. 2019.05.17

Revision:

Scale 1 : 200 @ A1
Status Planning
Drawn By BT/RT
Checked By AR
Date 12/04/17

Client:


Maro Developments
Project:
Brunswick Quay

Sheet Name:
Building 4 - GA Plan - ROOF LEVEL

Drawing Number: 16047_PL405 Revision: 1

fletcher|rae
Architects | Master Planners | Designers
Hill Quays, 5 Jordan Street, Manchester, M15 4PY

t +44 (0) 161 242 1140
f +44 (0) 161 242 1141
w www.fletcher-rae.com
e info@fletcher-rae.com

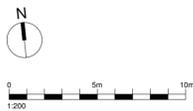

General Notes

All site dimensions shall be verified by the Contractor on site prior to commencing any works.

Do not scale from this drawing.

Only work to written dimensions.

This drawing is the property of Fletcher-Rae (UK) Limited (t/a Fletcher-Rae) and copyright is reserved by them. The drawing is not to be copied or disclosed by or to any unauthorised persons without the prior written consent of Fletcher-Rae (UK) Limited.


PLANNING



NORTH ELEVATION



WEST ELEVATION

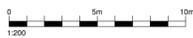

| | | | |
|-----------|---|---|------------|
| Revision: | 3 | Further changes to tree layout and other wind mitigation mitigation measures following consultant input | 2019.09.18 |
| | 2 | Changes to scheme following consultation feedback. Reduction of height and change to fence type (see landscaping plan). | 2019.05.17 |
| | 1 | Change to roof plant cladding. Additional fenestration. | 2019.04.18 |

Scale: **1 : 200 @ A1**
 Status: **Planning**
 Drawn By: **BT/RT**
 Checked By: **AR**
 Date: **12/14/17**

Client:
Maro Developments
 Project:
Brunswick Quay

Sheet Name:
Building 4 - GA Elevation - NORTH & WEST
 Drawing Number: **16047_PL406** Revision: **3**

fletcher|rae
 Architects | Master Planners | Designers
 Hill Quays, 5 Jordan Street, Manchester, M15 4PY

t +44 (0) 161 242 1140
 f +44 (0) 161 242 1141
 w www.fletcher-rae.com
 e info@fletcher-rae.com

General Notes

All site dimensions shall be verified by the Contractor on site prior to commencing any works.

Do not scale from this drawing.

Only work to written dimensions.

This drawing is the property of Fletcher-Rae (UK) Limited (t/a Fletcher-Rae) and copyright is reserved by them. The drawing is not to be copied or disclosed by or to any unauthorised persons without the prior written consent of Fletcher-Rae (UK) Limited.

PLANNING



SOUTH ELEVATION



EAST ELEVATION



| | | |
|---|---|------------|
| 3 | Further changes to tree layout and other wind mitigation mitigation measures following consultant input | 2019.09.18 |
| 2 | Changes to scheme following consultation feedback. Reduction of height and change to fence type (see landscaping plan). | 2019.05.17 |
| 1 | Change to roof plant cladding. Additional fenestration. | 2019.04.18 |

Revision:

Scale: **1 : 200 @ A1**
 Status: **Planning**
 Drawn By: **BT/RT**
 Checked By: **AR**
 Date: **01/04/18**

Client:
Maro Developments
 Project:
Brunswick Quay

Sheet Name:
Building 4 - GA Elevation - SOUTH & EAST
 Drawing Number: **16047_PL407** Revision: **3**

fletcher|rae
 Architects | Master Planners | Designers
 Hill Quays, 5 Jordan Street, Manchester, M15 4PY

t +44 (0) 161 242 1140
 f +44 (0) 161 242 1141
 w www.fletcher-rae.com
 e info@fletcher-rae.com

General Notes

All site dimensions shall be verified by the Contractor on site prior to commencing any works.

Do not scale from this drawing.


Only work to written dimensions.

This drawing is the property of Fletcher-Rae (UK) Limited (t/a Fletcher-Rae) and copyright is reserved by them. The drawing is not to be copied or disclosed by or to any unauthorised persons without the prior written consent of Fletcher-Rae (UK) Limited.


PLANNING



Section 1

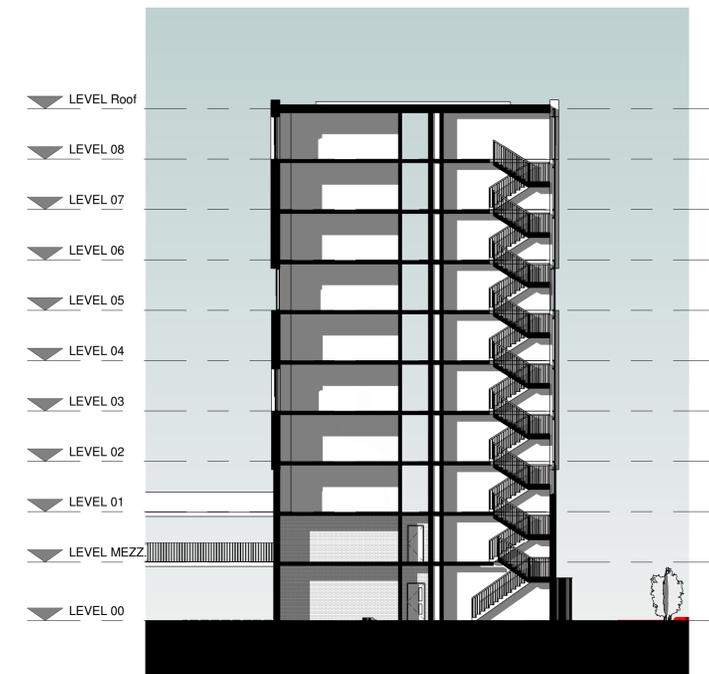

Section 2

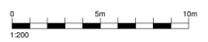

| | | |
|---|--|------------|
| 2 | Further changes to tree layout and other wind mitigation mitigation measures following consultant input | 2019.09.18 |
| 1 | Changes to scheme following consultation feedback. Reduction of height and change to fence type (see landscaping plan). Extra windows added to various parts of each elevation. External cladding to roof plant space changed to metallic rainscreen, to match upper portion of each building. | 2019.05.17 |

Revision:

Scale **1 : 200** @ A1
 Status **Planning**
 Drawn By **BT/RT**
 Checked By **AR**
 Date **01/04/18**

Client:
Maro Developments
 Project:
Brunswick Quay

Sheet Name:
Building 4 - GA Sections

Drawing Number: **16047_PL408** Revision: **2**

fletcher|rae
 Architects | Master Planners | Designers
 Hill Quays, 5 Jordan Street, Manchester, M15 4PY

t +44 (0) 161 242 1140
 f +44 (0) 161 242 1141
 w www.fletcher-rae.com
 e info@fletcher-rae.com

| Apartment Schedule - Overall | | |
|------------------------------|-------|------|
| Department | Count | Name |

| | | |
|-------|----|--------------|
| 1 Bed | 49 | 1 Bed |
| 2 Bed | 63 | 2 Bed |
| 3 Bed | 1 | 3 Bed |
| 3 Bed | 4 | 3 Bed Duplex |

Grand total: 117

| Room Schedule - LEVEL MEZZ | | | |
|----------------------------|------|------------|------|
| Level | Area | Department | Name |

| Building 4 | | | |
|-------------|----------------------|-------|---------------|
| LEVEL MEZZ. | 67.06 m ² | 3 Bed | 3 Bed Duplex. |
| LEVEL MEZZ. | 74.99 m ² | 3 Bed | 3 Bed Duplex. |
| LEVEL MEZZ. | 39.78 m ² | 3 Bed | 3 Bed Duplex. |
| LEVEL MEZZ. | 81.69 m ² | 3 Bed | 3 Bed Duplex. |

| Room Schedule - LEVEL 01 | | | | |
|--------------------------|------|-------|------------|------|
| Level | Area | Count | Department | Name |

| Building 4 | | | | |
|-----------------|----------------------|---|-------|--------------|
| LEVEL 01 | 45.56 m ² | 1 | 1 Bed | 1 Bed |
| LEVEL 01 | 45.28 m ² | 1 | 1 Bed | 1 Bed |
| LEVEL 01 | 45.56 m ² | 1 | 1 Bed | 1 Bed |
| LEVEL 01 | 45.10 m ² | 1 | 1 Bed | 1 Bed |
| LEVEL 01 | 45.56 m ² | 1 | 1 Bed | 1 Bed |
| LEVEL 01 | 45.13 m ² | 1 | 1 Bed | 1 Bed |
| LEVEL 01 | 45.41 m ² | 1 | 1 Bed | 1 Bed |
| 1 Bed: 7 | | | | |
| LEVEL 01 | 60.30 m ² | 1 | 2 Bed | 2 Bed |
| LEVEL 01 | 65.38 m ² | 1 | 2 Bed | 2 Bed |
| 2 Bed: 2 | | | | |
| LEVEL 01 | 43.00 m ² | 1 | 3 Bed | 3 Bed Duplex |
| LEVEL 01 | 46.56 m ² | 1 | 3 Bed | 3 Bed Duplex |
| LEVEL 01 | 30.95 m ² | 1 | 3 Bed | 3 Bed Duplex |
| LEVEL 01 | 29.74 m ² | 1 | 3 Bed | 3 Bed Duplex |
| 3 Bed Duplex: 4 | | | | |

Grand total: 13

| Room Schedule - LEVEL 02 | | | | |
|--------------------------|------|-------|------------|------|
| Level | Area | Count | Department | Name |

| Building 4 | | | | |
|------------|----------------------|---|-------|-------|
| LEVEL 02 | 45.69 m ² | 1 | 1 Bed | 1 Bed |
| LEVEL 02 | 45.39 m ² | 1 | 1 Bed | 1 Bed |
| LEVEL 02 | 45.56 m ² | 1 | 1 Bed | 1 Bed |
| LEVEL 02 | 45.13 m ² | 1 | 1 Bed | 1 Bed |
| LEVEL 02 | 45.16 m ² | 1 | 1 Bed | 1 Bed |
| LEVEL 02 | 45.10 m ² | 1 | 1 Bed | 1 Bed |
| 1 Bed: 6 | | | | |
| LEVEL 02 | 68.24 m ² | 1 | 2 Bed | 2 Bed |
| LEVEL 02 | 62.98 m ² | 1 | 2 Bed | 2 Bed |
| LEVEL 02 | 60.30 m ² | 1 | 2 Bed | 2 Bed |
| LEVEL 02 | 56.17 m ² | 1 | 2 Bed | 2 Bed |
| LEVEL 02 | 60.97 m ² | 1 | 2 Bed | 2 Bed |
| LEVEL 02 | 59.38 m ² | 1 | 2 Bed | 2 Bed |
| LEVEL 02 | 56.08 m ² | 1 | 2 Bed | 2 Bed |
| LEVEL 02 | 65.38 m ² | 1 | 2 Bed | 2 Bed |
| LEVEL 02 | 60.13 m ² | 1 | 2 Bed | 2 Bed |
| 2 Bed: 9 | | | | |

Grand total: 15

| Room Schedule - LEVEL 00 | | |
|--------------------------|------|------------|
| Level | Area | Department |

| LEVEL 00 | | |
|----------|-----------------------|-------------|
| LEVEL 00 | 74.50 m ² | Ancillary |
| LEVEL 00 | 61.66 m ² | Circulation |
| LEVEL 00 | 127.05 m ² | Office |
| LEVEL 00 | 163.40 m ² | Plant |

Grand total 426.62 m²

| Room Schedule - LEVEL MEZZ (Non Residential) | | |
|--|------|------------|
| Level | Area | Department |

| Building 4 | | |
|-------------|----------------------|-------------|
| LEVEL MEZZ. | 58.11 m ² | Ancillary |
| LEVEL MEZZ. | 44.63 m ² | Circulation |
| LEVEL MEZZ. | 1.87 m ² | Plant |

Grand total 104.61 m²

| Room Schedule - LEVEL 01 (Non Residential) | | |
|--|------|------------|
| Level | Area | Department |

| Building 4 | | |
|------------|----------------------|-------------|
| LEVEL 01 | 89.56 m ² | Ancillary |
| LEVEL 01 | 92.66 m ² | Circulation |
| LEVEL 01 | 8.11 m ² | Plant |

Grand total 190.33 m²

| Room Schedule - LEVEL 02 (Non Residential) | | |
|--|------|------------|
| Level | Area | Department |

| Building 4 | | |
|------------|-----------------------|-------------|
| LEVEL 02 | 102.11 m ² | Circulation |
| LEVEL 02 | 11.13 m ² | Plant |

Grand total 113.24 m²

| Room Schedule - LEVEL 03 | | | | |
|--------------------------|------|-------|------------|------|
| Level | Area | Count | Department | Name |

| Building 4 | | | | |
|------------|----------------------|---|-------|-------|
| LEVEL 03 | 45.39 m ² | 1 | 1 Bed | 1 Bed |
| LEVEL 03 | 45.56 m ² | 1 | 1 Bed | 1 Bed |
| LEVEL 03 | 45.13 m ² | 1 | 1 Bed | 1 Bed |
| LEVEL 03 | 45.16 m ² | 1 | 1 Bed | 1 Bed |
| LEVEL 03 | 45.10 m ² | 1 | 1 Bed | 1 Bed |
| LEVEL 03 | 45.69 m ² | 1 | 1 Bed | 1 Bed |
| 1 Bed: 6 | | | | |
| LEVEL 03 | 68.24 m ² | 1 | 2 Bed | 2 Bed |
| LEVEL 03 | 59.38 m ² | 1 | 2 Bed | 2 Bed |
| LEVEL 03 | 60.30 m ² | 1 | 2 Bed | 2 Bed |
| LEVEL 03 | 60.97 m ² | 1 | 2 Bed | 2 Bed |
| LEVEL 03 | 65.38 m ² | 1 | 2 Bed | 2 Bed |
| LEVEL 03 | 56.17 m ² | 1 | 2 Bed | 2 Bed |
| LEVEL 03 | 62.98 m ² | 1 | 2 Bed | 2 Bed |
| LEVEL 03 | 56.33 m ² | 1 | 2 Bed | 2 Bed |
| LEVEL 03 | 60.13 m ² | 1 | 2 Bed | 2 Bed |
| 2 Bed: 9 | | | | |

Grand total: 15

| Room Schedule - LEVEL 03 (Non Residential) | | |
|--|------|------------|
| Level | Area | Department |

| Building 4 | | |
|------------|-----------------------|-------------|
| LEVEL 03 | 101.91 m ² | Circulation |
| LEVEL 03 | 11.13 m ² | Plant |

Grand total 113.04 m²

| Room Schedule - LEVEL 04 | | | | |
|--------------------------|------|-------|------------|------|
| Level | Area | Count | Department | Name |

| Building 4 | | | | |
|------------|----------------------|---|-------|-------|
| LEVEL 04 | 45.39 m ² | 1 | 1 Bed | 1 Bed |
| LEVEL 04 | 45.13 m ² | 1 | 1 Bed | 1 Bed |
| LEVEL 04 | 45.16 m ² | 1 | 1 Bed | 1 Bed |
| LEVEL 04 | 45.10 m ² | 1 | 1 Bed | 1 Bed |
| LEVEL 04 | 45.56 m ² | 1 | 1 Bed | 1 Bed |
| LEVEL 04 | 45.69 m ² | 1 | 1 Bed | 1 Bed |
| 1 Bed: 6 | | | | |
| LEVEL 04 | 68.24 m ² | 1 | 2 Bed | 2 Bed |
| LEVEL 04 | 56.33 m ² | 1 | 2 Bed | 2 Bed |
| LEVEL 04 | 62.98 m ² | 1 | 2 Bed | 2 Bed |
| LEVEL 04 | 59.38 m ² | 1 | 2 Bed | 2 Bed |
| LEVEL 04 | 60.30 m ² | 1 | 2 Bed | 2 Bed |
| LEVEL 04 | 60.13 m ² | 1 | 2 Bed | 2 Bed |
| LEVEL 04 | 60.97 m ² | 1 | 2 Bed | 2 Bed |
| LEVEL 04 | 56.17 m ² | 1 | 2 Bed | 2 Bed |
| LEVEL 04 | 65.38 m ² | 1 | 2 Bed | 2 Bed |
| 2 Bed: 9 | | | | |

Grand total: 15

| Room Schedule - LEVEL 04 (Non Residential) | | |
|--|------|------------|
| Level | Area | Department |

| Building 4 | | |
|------------|-----------------------|-------------|
| LEVEL 04 | 101.91 m ² | Circulation |
| LEVEL 04 | 11.13 m ² | Plant |

Grand total 113.04 m²

| Room Schedule - LEVEL 05 | | | | |
|--------------------------|------|-------|------------|------|
| Level | Area | Count | Department | Name |

| Building 4 | | | | |
|------------|----------------------|---|-------|-------|
| LEVEL 05 | 46.58 m ² | 1 | 1 Bed | 1 Bed |
| LEVEL 05 | 53.24 m ² | 1 | 1 Bed | 1 Bed |
| LEVEL 05 | 46.04 m ² | 1 | 1 Bed | 1 Bed |
| LEVEL 05 | 46.48 m ² | 1 | 1 Bed | 1 Bed |
| LEVEL 05 | 46.11 m ² | 1 | 1 Bed | 1 Bed |
| LEVEL 05 | 49.28 m ² | 1 | 1 Bed | 1 Bed |
| 1 Bed: 6 | | | | |
| LEVEL 05 | 70.09 m ² | 1 | 2 Bed | 2 Bed |
| LEVEL 05 | 46.58 m ² | 1 | 2 Bed | 2 Bed |
| LEVEL 05 | 61.65 m ² | 1 | 2 Bed | 2 Bed |
| LEVEL 05 | 63.36 m ² | 1 | 2 Bed | 2 Bed |
| LEVEL 05 | 64.39 m ² | 1 | 2 Bed | 2 Bed |
| LEVEL 05 | 66.75 m ² | 1 | 2 Bed | 2 Bed |
| LEVEL 05 | 61.48 m ² | 1 | 2 Bed | 2 Bed |
| 2 Bed: 7 | | | | |
| LEVEL 05 | 81.86 m ² | 1 | 3 Bed | 3 Bed |
| 3 Bed: 1 | | | | |

Grand total: 14

| Room Schedule - LEVEL 05 (Non Residential) | | |
|--|------|------------|
| Level | Area | Department |

| Building 4 | | |
|------------|----------------------|-------------|
| LEVEL 05 | 99.92 m ² | Circulation |
| LEVEL 05 | 11.13 m ² | Plant |

Grand total 111.05 m²

| Room Schedule - LEVEL 06 | | | | |
|--------------------------|------|-------|------------|------|
| Level | Area | Count | Department | Name |

| Building 4 | | | | |
|------------|----------------------|---|-------|-------|
| LEVEL 06 | 45.28 m ² | 1 | 1 Bed | 1 Bed |
| LEVEL 06 | 45.13 m ² | 1 | 1 Bed | 1 Bed |
| LEVEL 06 | 45.10 m ² | 1 | 1 Bed | 1 Bed |
| LEVEL 06 | 45.56 m ² | 1 | 1 Bed | 1 Bed |
| LEVEL 06 | 45.56 m ² | 1 | 1 Bed | 1 Bed |
| LEVEL 06 | 45.69 m ² | 1 | 1 Bed | 1 Bed |
| 1 Bed: 6 | | | | |
| LEVEL 06 | 68.20 m ² | 1 | 2 Bed | 2 Bed |
| LEVEL 06 | 60.97 m ² | 1 | 2 Bed | 2 Bed |
| LEVEL 06 | 59.38 m ² | 1 | 2 Bed | 2 Bed |
| LEVEL 06 | 60.30 m ² | 1 | 2 Bed | 2 Bed |
| LEVEL 06 | 56.17 m ² | 1 | 2 Bed | 2 Bed |
| LEVEL 06 | 62.98 m ² | 1 | 2 Bed | 2 Bed |
| LEVEL 06 | 56.43 m ² | 1 | 2 Bed | 2 Bed |
| LEVEL 06 | 65.38 m ² | 1 | 2 Bed | 2 Bed |
| LEVEL 06 | 60.13 m ² | 1 | 2 Bed | 2 Bed |
| 2 Bed: 9 | | | | |

Grand total: 15

| Room Schedule - LEVEL 06 (Non Residential) | | |
|--|------|------------|
| Level | Area | Department |

| Building 4 | | |
|------------|-----------------------|-------------|
| LEVEL 06 | 101.86 m ² | Circulation |
| LEVEL 06 | 11.13 m ² | Plant |

Grand total 112.99 m²

General Notes

All site dimensions shall be verified by the Contractor on site prior to commencing any works.

Do not scale from this drawing.

Only work to written dimensions.

This drawing is the property of Fletcher-Rae (UK) Limited (t/a Fletcher-Rae) and copyright is reserved by them. The drawing is not to be copied or disclosed by or to any unauthorised persons without the prior written consent of Fletcher-Rae (UK) Limited.

PLANNING

Revision:

Scale @ A1
 Status **Planning**
 Drawn By **BT**
 Checked By **AR**
 Date **06/26/18**

Client:

Maro Developments
 Project:

Brunswick Quay

Sheet Name:

Building 4 - Accommodation

Schedule

Drawing Number: **16047_PL409**

Revision:

fletcher|rae
 Architects | Master Planners | Designers
 Hill Quays, 5 Jordan Street, Manchester, M15 4PY

t +44 (0) 161 242 1140
 f +44 (0) 161 242 1141
 w www.fletcher-rae.com
 e info@fletcher-rae.com

| Room Schedule - LEVEL 07 | | | | |
|--------------------------|------|-------|------------|------|
| Level | Area | Count | Department | Name |

Building 4

| | | | | |
|----------|----------------------|---|-------|-------|
| LEVEL 07 | 45.56 m ² | 1 | 1 Bed | 1 Bed |
| LEVEL 07 | 45.13 m ² | 1 | 1 Bed | 1 Bed |
| LEVEL 07 | 45.28 m ² | 1 | 1 Bed | 1 Bed |
| LEVEL 07 | 45.10 m ² | 1 | 1 Bed | 1 Bed |
| LEVEL 07 | 45.56 m ² | 1 | 1 Bed | 1 Bed |
| LEVEL 07 | 45.69 m ² | 1 | 1 Bed | 1 Bed |

1 Bed: 6

| | | | | |
|----------|----------------------|---|-------|-------|
| LEVEL 07 | 68.20 m ² | 1 | 2 Bed | 2 Bed |
| LEVEL 07 | 60.97 m ² | 1 | 2 Bed | 2 Bed |
| LEVEL 07 | 60.30 m ² | 1 | 2 Bed | 2 Bed |
| LEVEL 07 | 60.13 m ² | 1 | 2 Bed | 2 Bed |
| LEVEL 07 | 59.38 m ² | 1 | 2 Bed | 2 Bed |
| LEVEL 07 | 56.17 m ² | 1 | 2 Bed | 2 Bed |
| LEVEL 07 | 62.98 m ² | 1 | 2 Bed | 2 Bed |
| LEVEL 07 | 65.38 m ² | 1 | 2 Bed | 2 Bed |
| LEVEL 07 | 56.43 m ² | 1 | 2 Bed | 2 Bed |

2 Bed: 9

Grand total: 15

| Room Schedule - LEVEL 07 (Non Residential) | | |
|--|------|------------|
| Level | Area | Department |

Building 4

| | | |
|----------|-----------------------|-------------|
| LEVEL 07 | 101.86 m ² | Circulation |
| LEVEL 07 | 11.13 m ² | Plant |

Grand total 112.99 m²

| Room Schedule - LEVEL 08 | | | | |
|--------------------------|------|-------|------------|------|
| Level | Area | Count | Department | Name |

Building 4

| | | | | |
|----------|----------------------|---|-------|-------|
| LEVEL 08 | 45.56 m ² | 1 | 1 Bed | 1 Bed |
| LEVEL 08 | 45.13 m ² | 1 | 1 Bed | 1 Bed |
| LEVEL 08 | 45.28 m ² | 1 | 1 Bed | 1 Bed |
| LEVEL 08 | 45.10 m ² | 1 | 1 Bed | 1 Bed |
| LEVEL 08 | 45.56 m ² | 1 | 1 Bed | 1 Bed |
| LEVEL 08 | 45.69 m ² | 1 | 1 Bed | 1 Bed |

1 Bed: 6

| | | | | |
|----------|----------------------|---|-------|-------|
| LEVEL 08 | 68.20 m ² | 1 | 2 Bed | 2 Bed |
| LEVEL 08 | 60.30 m ² | 1 | 2 Bed | 2 Bed |
| LEVEL 08 | 60.13 m ² | 1 | 2 Bed | 2 Bed |
| LEVEL 08 | 60.97 m ² | 1 | 2 Bed | 2 Bed |
| LEVEL 08 | 59.38 m ² | 1 | 2 Bed | 2 Bed |
| LEVEL 08 | 56.17 m ² | 1 | 2 Bed | 2 Bed |
| LEVEL 08 | 62.98 m ² | 1 | 2 Bed | 2 Bed |
| LEVEL 08 | 56.43 m ² | 1 | 2 Bed | 2 Bed |
| LEVEL 08 | 65.38 m ² | 1 | 2 Bed | 2 Bed |

2 Bed: 9

Grand total: 15

| Room Schedule - LEVEL 08 (Non Residential) | | |
|--|------|------------|
| Level | Area | Department |

Building 4

| | | |
|----------|-----------------------|-------------|
| LEVEL 08 | 101.86 m ² | Circulation |
| LEVEL 08 | 10.03 m ² | Plant |

Grand total 111.89 m²

General Notes

All site dimensions shall be verified by the Contractor on site prior to commencing any works.

Do not scale from this drawing.

Only work to written dimensions.

This drawing is the property of Fletcher-Rae (UK) Limited (t/a Fletcher-Rae) and copyright is reserved by them. The drawing is not to be copied or disclosed by or to any unauthorised persons without the prior written consent of Fletcher-Rae (UK) Limited.

PLANNING

Revision:

Scale @ A1
 Status **Planning**
 Drawn By **BT**
 Checked By **AR**
 Date **06/27/18**

Client:

Maro Developments
 Project:
Brunswick Quay

Sheet Name:

Building 4 - Accommodation

Schedule

Drawing Number: **16047_PL410**

Revision:

fletcher|rae

Architects | Master Planners | Designers

Hill Quays, 5 Jordan Street, Manchester, M15 4PY

t +44 (0) 161 242 1140
 f +44 (0) 161 242 1141
 w www.fletcher-rae.com
 e info@fletcher-rae.com