


LEVEL 05  
1 : 500

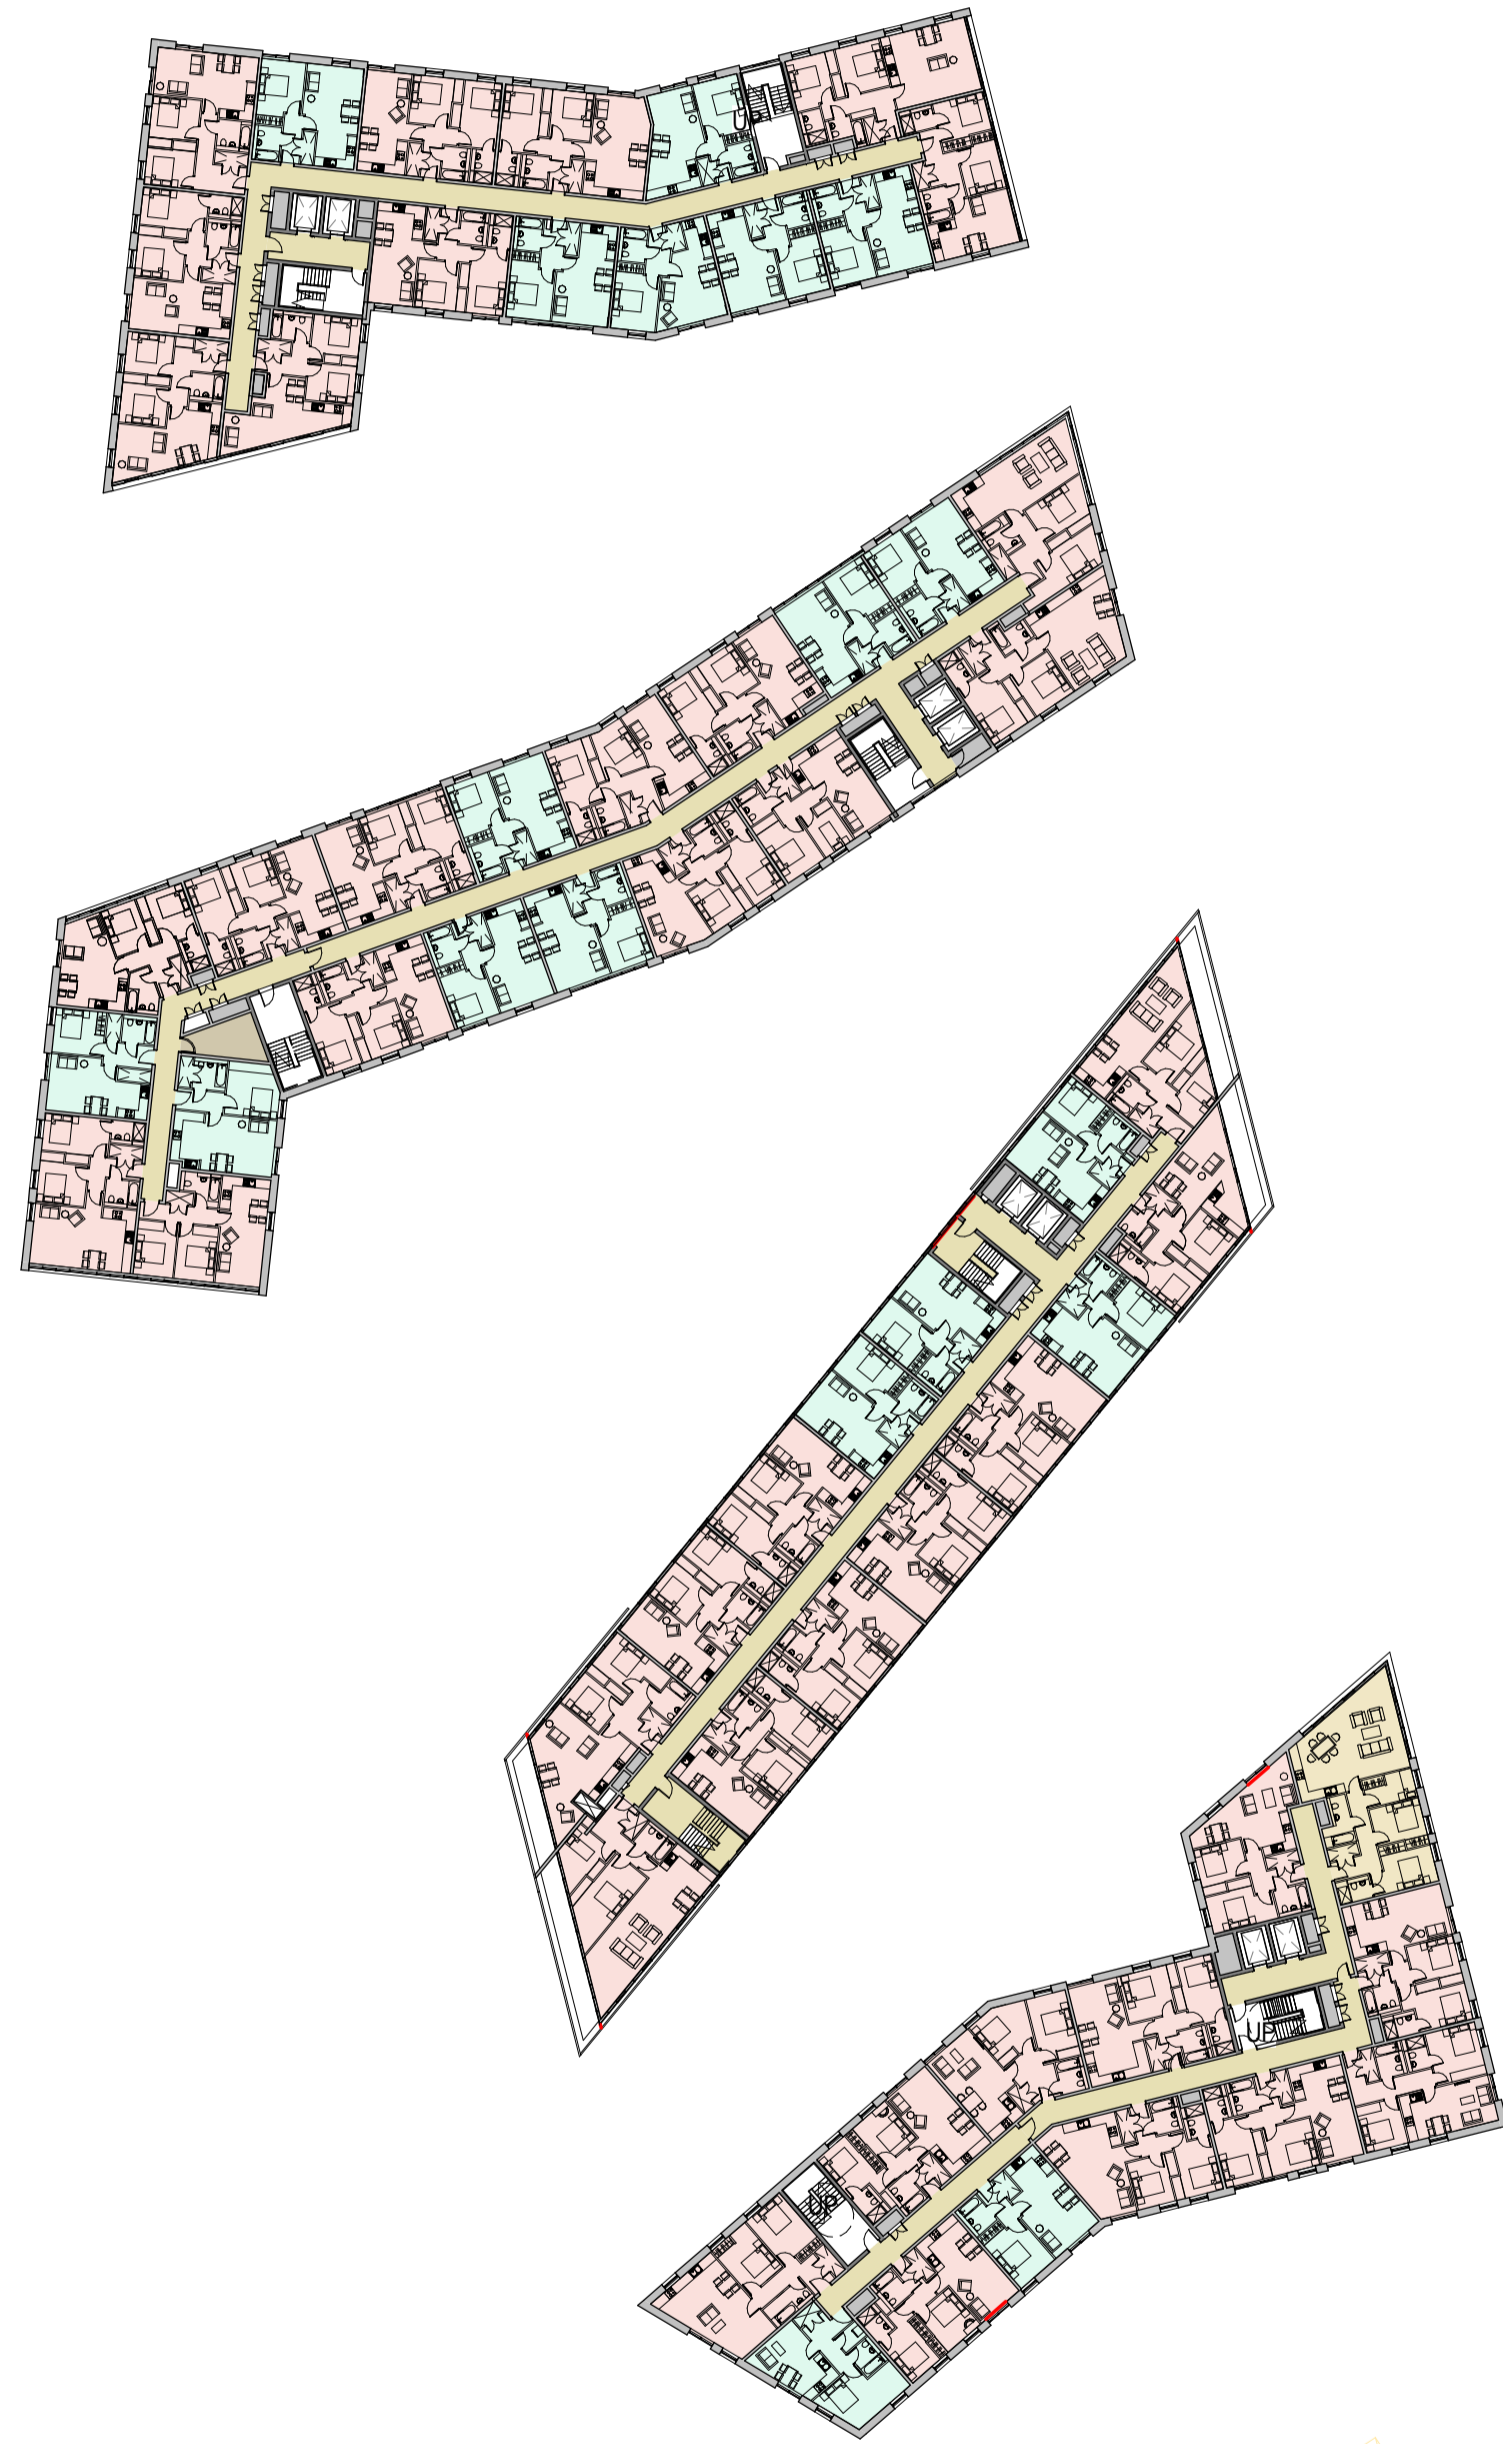

LEVEL 06  
1 : 500

General Notes

All site dimensions shall be verified by the Contractor on site prior to commencing any works.

Do not scale from this drawing.

Only work to written dimensions.

This drawing is the property of Fletcher-Rae (UK) Limited (t/a Fletcher-Rae) and copyright is reserved by them. The drawing is not to be copied or disclosed by or to any unauthorised persons without the prior written consent of Fletcher-Rae (UK) Limited.

PLANNING

Legend

- 1 Bed
- 2 Bed
- 3 Bed
- Circulation
- Ancillary
- Plant
- Retail

3	Further changes to tree layout and other wind mitigation measures following consultant input	20190911
2	Changes to landscaping including wind mitigation measures following planning meeting and consultant feedback	20190709
1	Changes to scheme following consultation feedback. Reduction to timber terracing at ground floor public realm between building 2 and 3. Reduction of height and change to fence type (see landscaping plan). Extra windows added to various parts of each building. External cladding to roof plant space changed to metallic rainscreen, to match upper portion of each building.	20190517

Revision:

Scale	As indicated	A1
Status	Planning	
Drawn By	Author	
Checked By	Checker	
Date	11/21/17	

Client:  
**Maro Developments**  
Project:  
**Brunswick Quay**

Sheet Name:  
**Level 05 and Level 06**

Drawing  
Number: **16047\_PL04**

Revision:  
**3**

fletcher|rae  
Architects | Master Planners | Designers

Hill Quays, 5 Jordan Street, Manchester, M15 4PY

t +44 (0) 161 242 1140  
f +44 (0) 161 242 1141  
w www.fletcher-rae.com  
e info@fletcher-rae.com