

General Notes

All site dimensions shall be verified by the Contractor on site prior to commencing any works.

Do not scale from this drawing.


Only work to written dimensions.

This drawing is the property of Fletcher-Rae (UK) Limited (t/a Fletcher-Rae) and copyright is reserved by them. The drawing is not to be copied or disclosed by or to any unauthorised persons without the prior written consent of Fletcher-Rae (UK) Limited.

PLANNING



EAST ELEVATION  
1:200

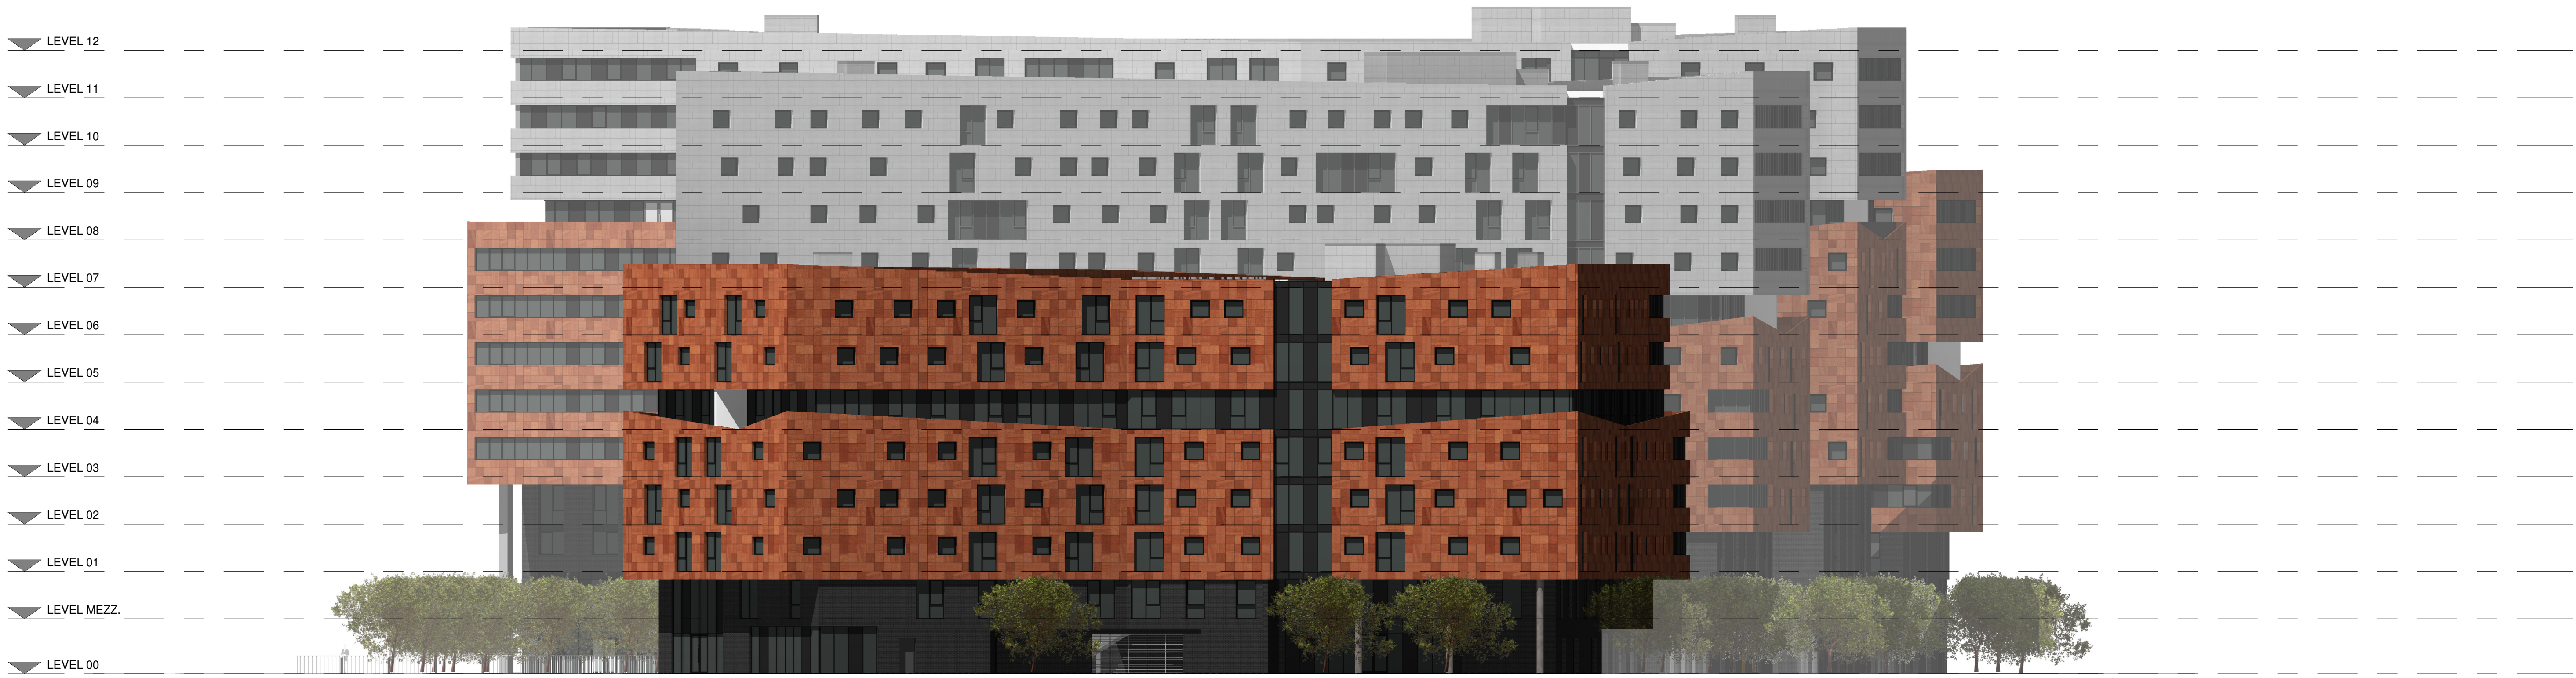

SOUTH ELEVATION  
1:200

3	Further changes to base layout and other wind mitigation measures following consultant input.	20190911
2	Changes to landscaping including wind mitigation measures following planning meeting and consultant feedback.	20190709
1	Changes to scheme following consultation feedback. Reduction to timber cladding at ground floor public realm between building 2 and 3. Reduction of height and change to fence type (see landscaping plan). Extra windows added to various parts of each building. External cladding to roof plant space changed to metallic rainscreen, to match upper portion of each building.	20190517

Revision:

Scale: 1:200 @ A0  
Status: Planning  
Drawn By: BT/RT  
Checked By: AR  
Date: 19/02/18

Client:

Maro Developments  
Project:  
Brunswick Quay

Sheet Name:  
Site Elevations - SOUTH & EAST

Drawing: 160047-PL09  
Revision: 3

fletcher|rae  
Architects | Master Planners | Designers  
Hill Quays, 5 Jordan Street, Manchester, M15 4PY

t +44 (0) 161 242 1140  
f +44 (0) 161 242 1141  
w www.fletcher-rae.com  
e info@fletcher-rae.com