




PALL MALL LIVERPOOL

APPLICATION DRAWINGS

June 2019

Allies and Morrison

on behalf of Kier Property Developments Limited and CTP Limited

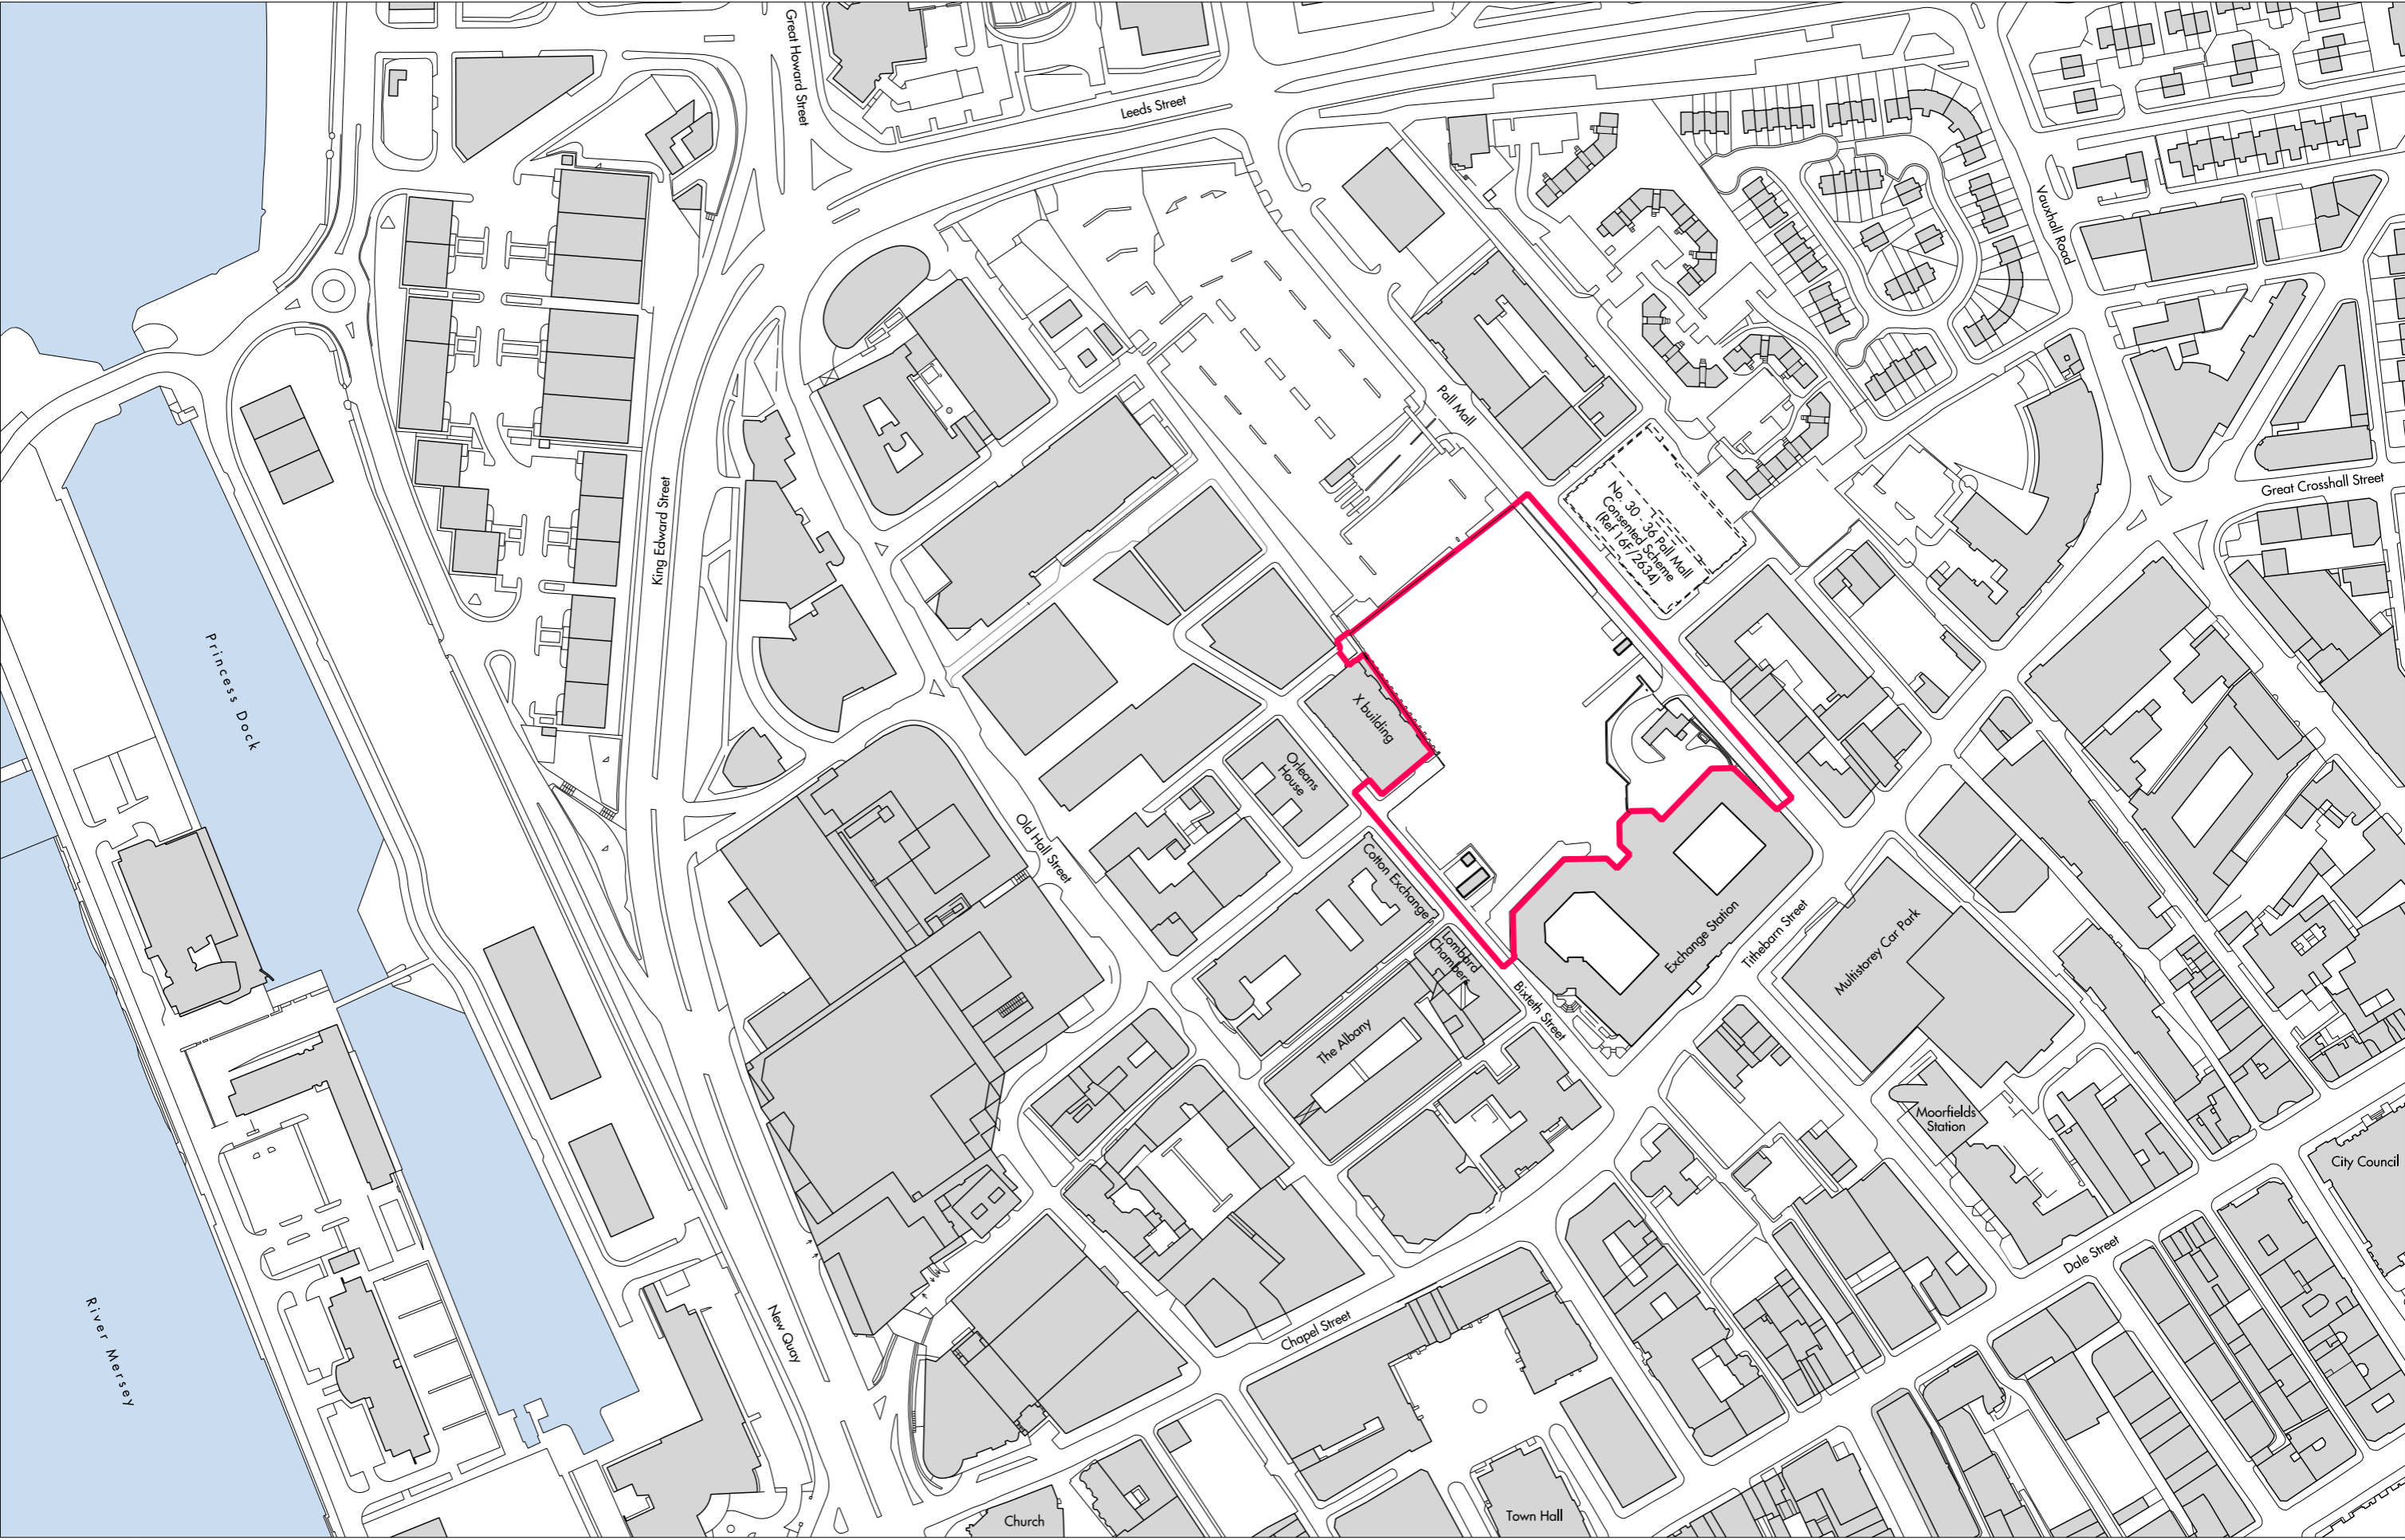


| REV | | | CKD | | |
|------|-------------|--------------|------|-------------|--|
| DATE | DESCRIPTION | | DATE | DESCRIPTION | |
| P1 | 26/06/2019 | FOR PLANNING | PS | | |
| | | | | | |
| | | | | | |
| | | | | | |
| | | | | | |
| | | | | | |
| | | | | | |
| | | | | | |
| | | | | | |

application boundary line


0 50m

Allies and Morrison
85 Southwark Street
London SE1 0HX
020 7921 0100
020 7921 0101
info@alliesandmorrison.com
A&M JOB NO: 16161


PALL MALL EXCHANGE
SITE LOCATION PLAN
PLANNING
16161_07_001
SCALE 1:1250 @A1 1:2500@A3

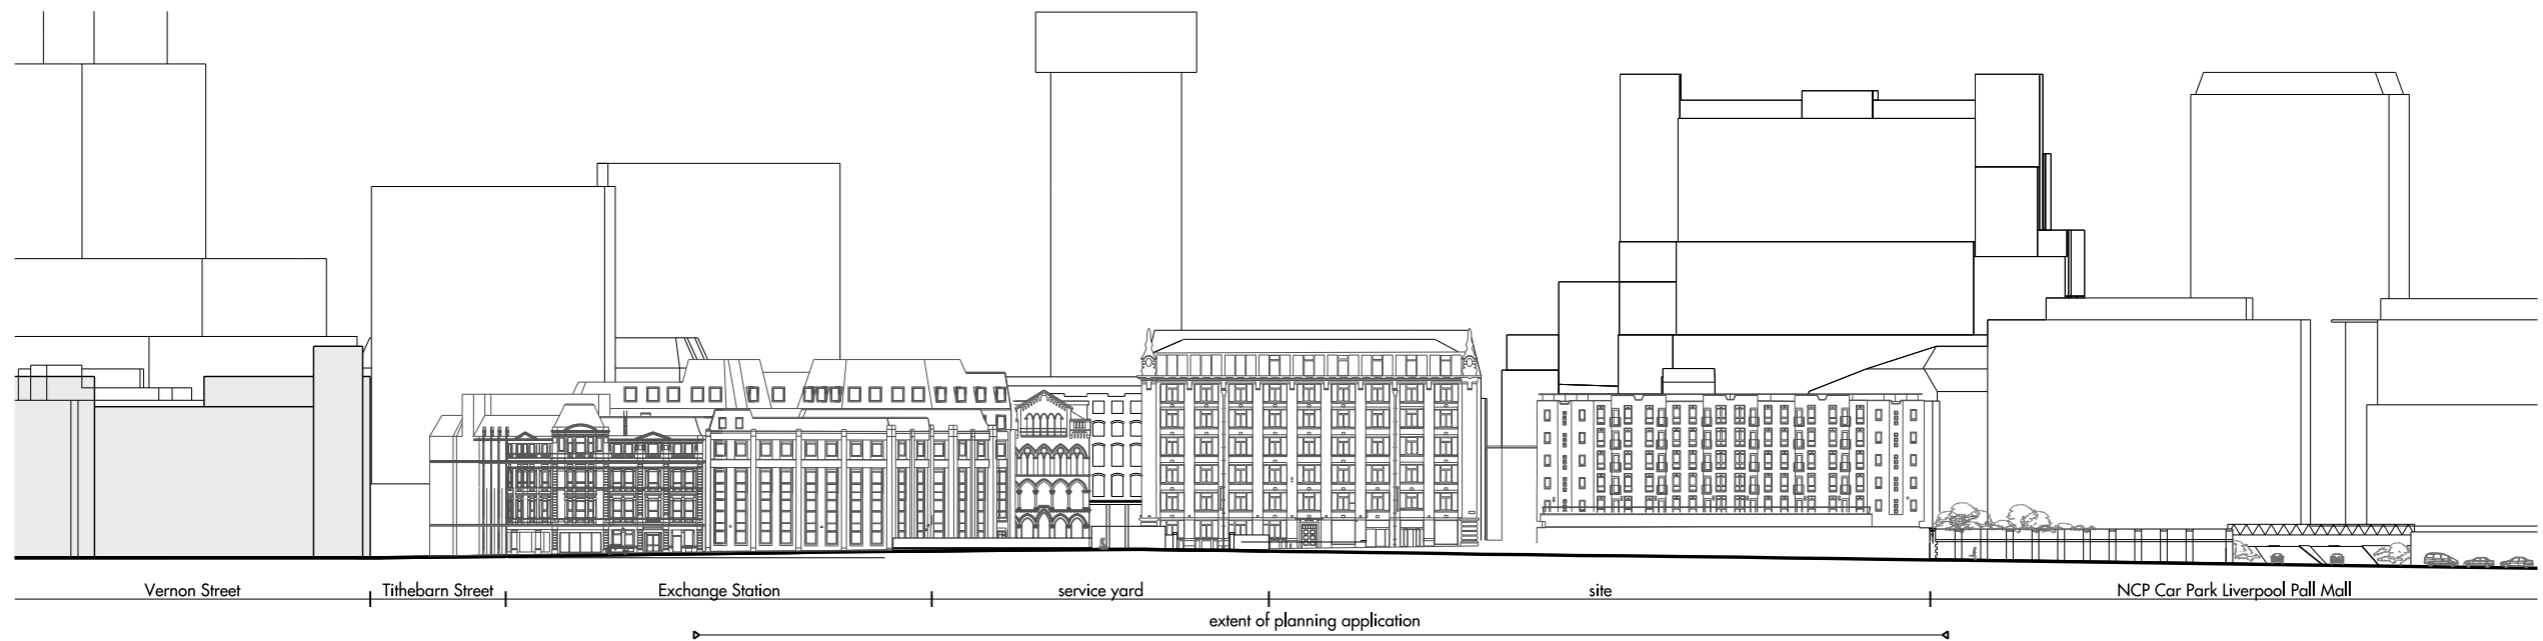

01 PALL MALL ELEVATION, REMEDIATION
SCALE 1:500

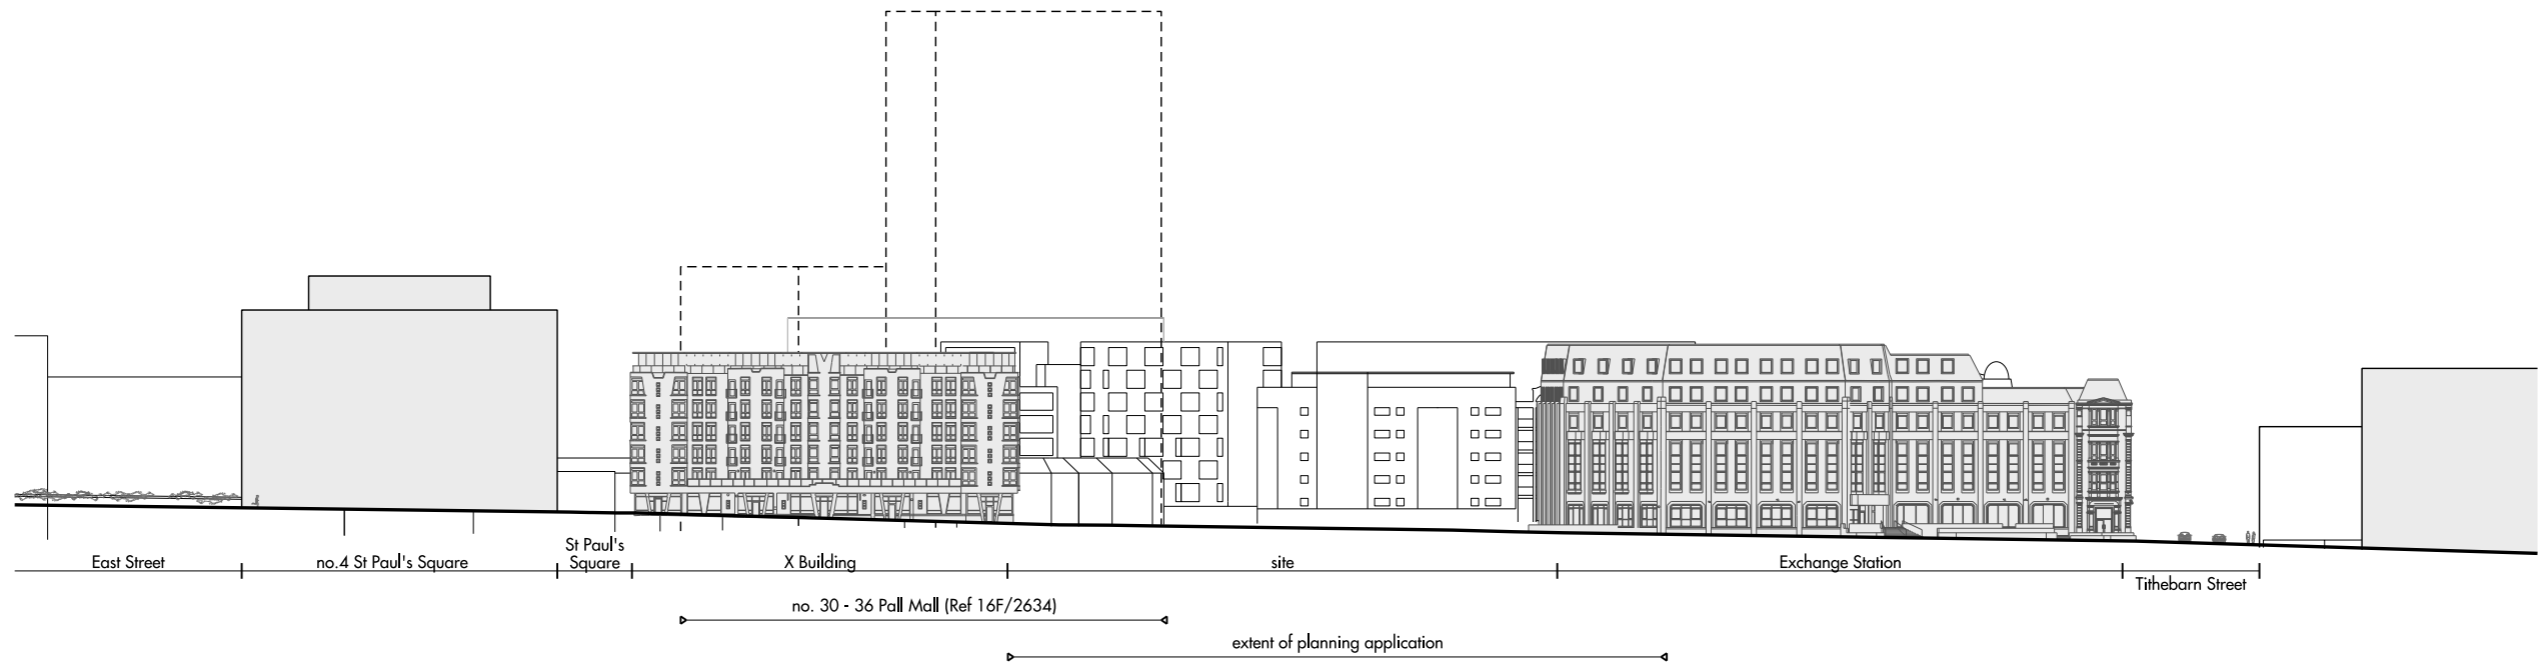

02 BIXTETH ELEVATION, REMEDIATION
SCALE 1:500

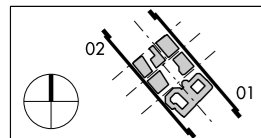


| REV | DATE | DESCRIPTION | CKD | REV | DATE | DESCRIPTION | CKD |
|-----|------------|--------------|-----|-----|------|-------------|-----|
| P1 | 28/06/2019 | FOR PLANNING | PS | | | | |
| | | | | | | | |
| | | | | | | | |
| | | | | | | | |
| | | | | | | | |
| | | | | | | | |

0 25m


telephone
facsimile
email

Allies and Morrison
85 Southwark Street
London SE1 0HX
020 7921 0100
020 7921 0101
info@alliesandmorrison.com
A&M JOB NO: 16161


PALL MALL THE EXCHANGE
ELEVATIONS: PALL MALL & BIXTETH, EXISTING
PLANNING
16161_07_020
SCALE 1:500 @A1 1:1000@A3
Revision
P1

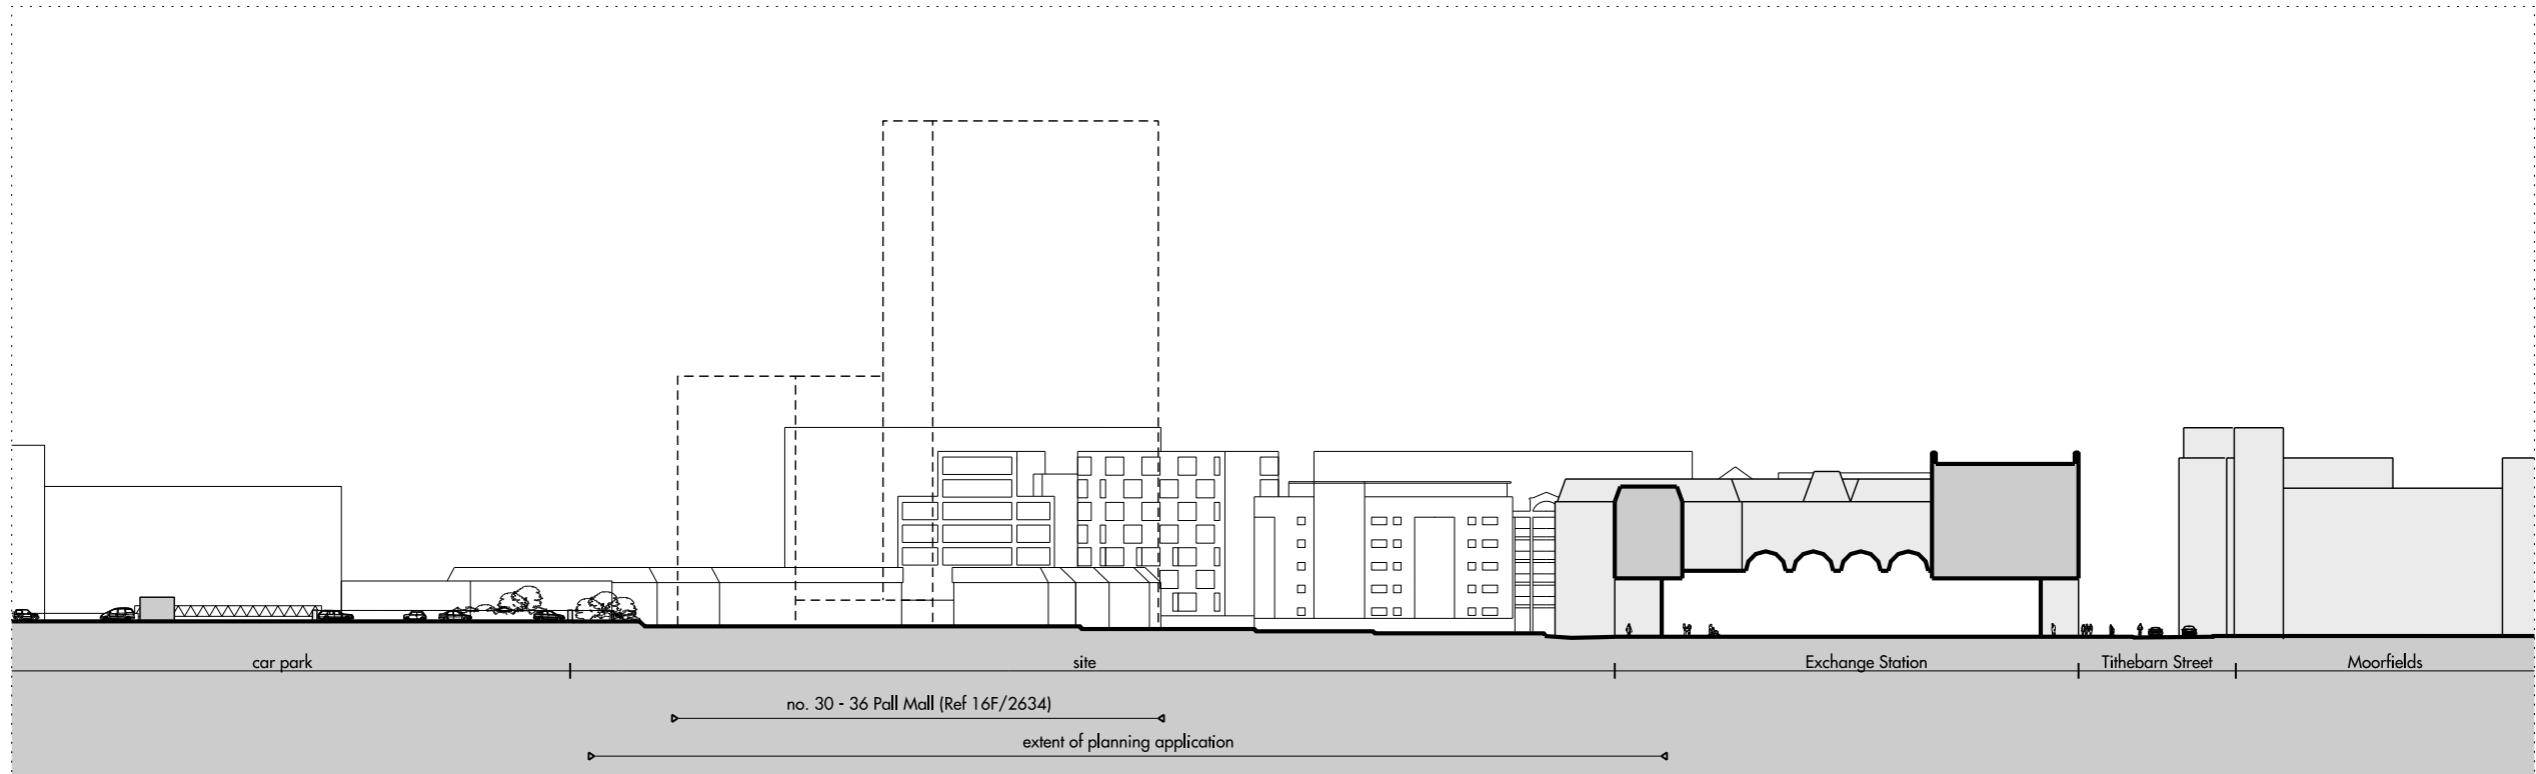

01 SECTION AA, REMEDIATION
SCALE 1:500

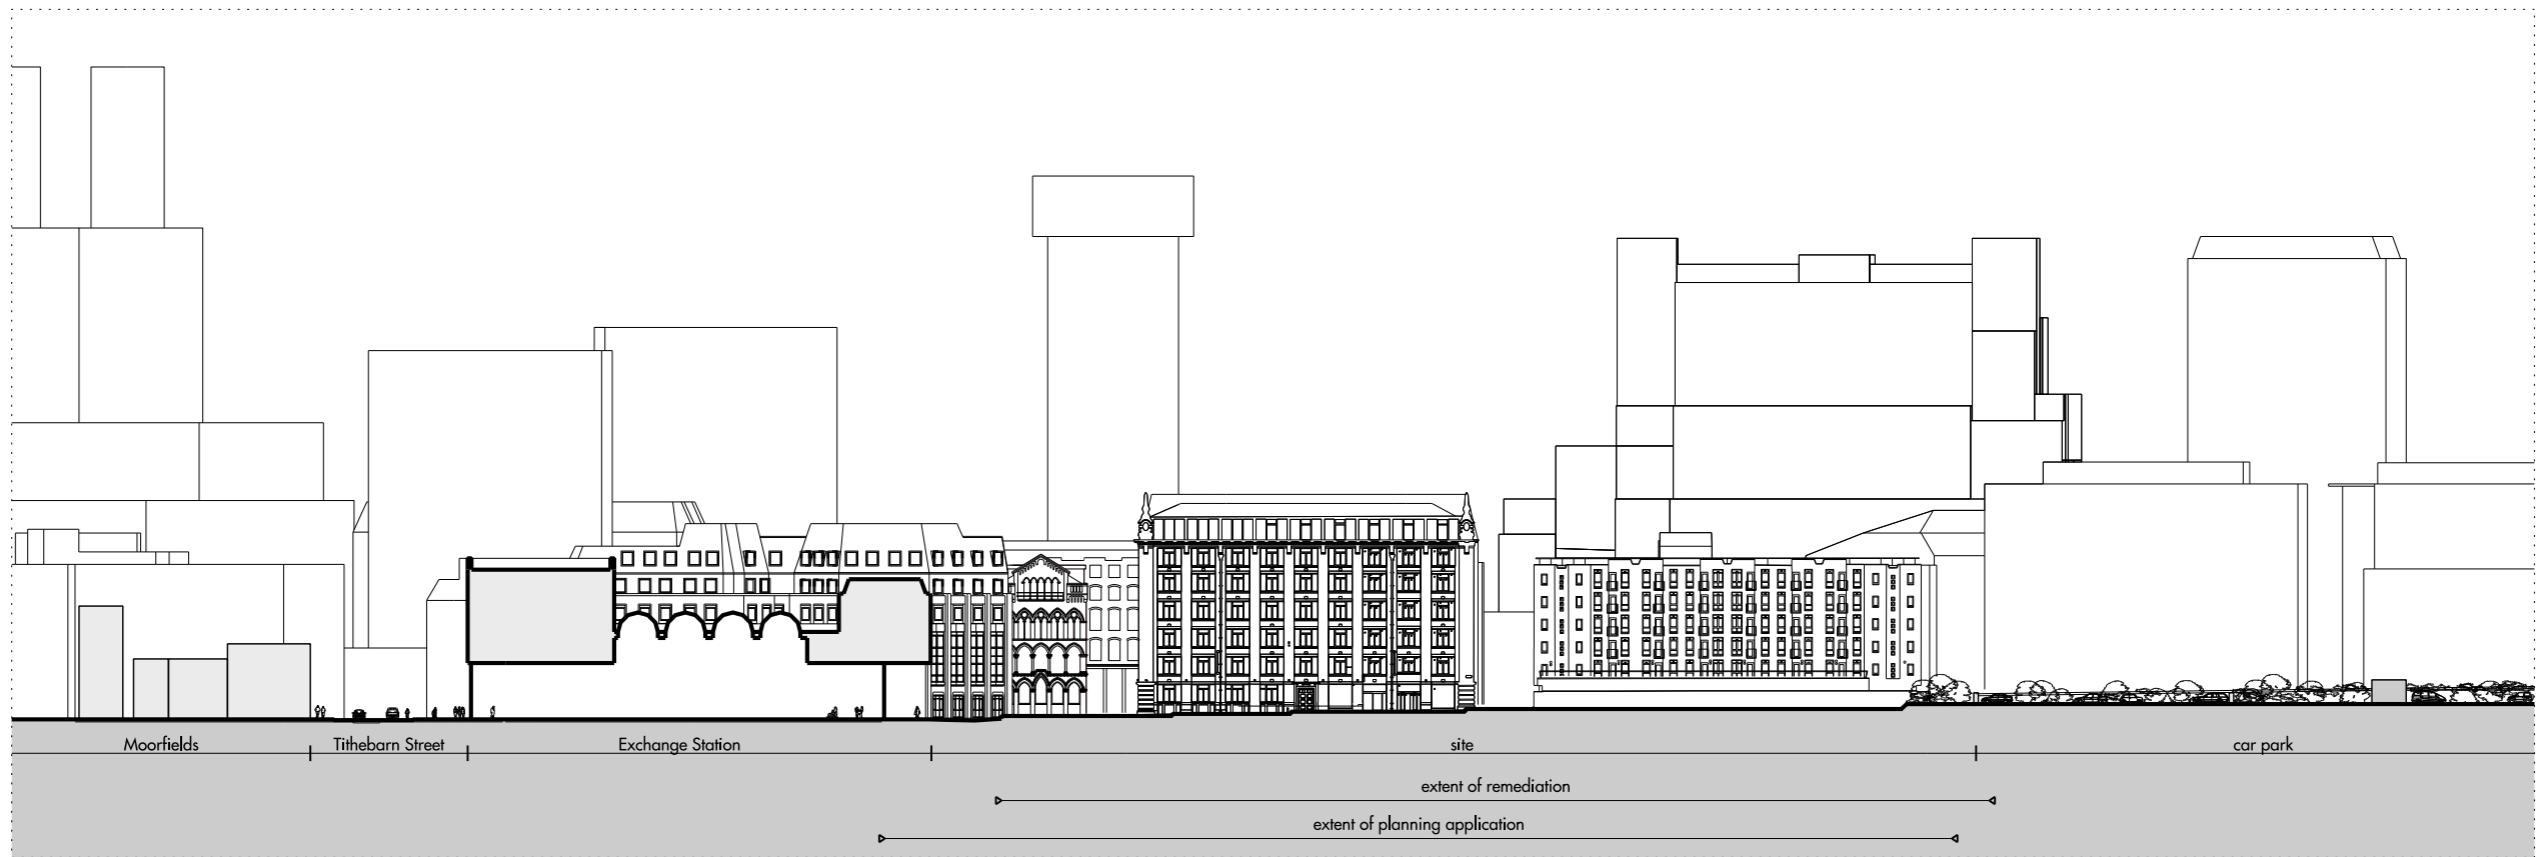

02 SECTION BB, REMEDIATION
SCALE 1:500

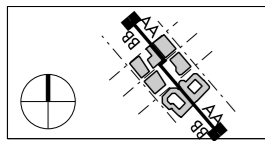


| REV | DATE | DESCRIPTION | CKD | REV | DATE | DESCRIPTION | CKD |
|-----|------------|--------------|-----|-----|------|-------------|-----|
| P1 | 26/06/2019 | FOR PLANNING | PS | | | | |
| | | | | | | | |
| | | | | | | | |
0 25m

Allies and Morrison
85 Southwark Street
London SE1 0HX
020 7921 0100
020 7921 0101
info@alliesandmorrison.com
A&M JOB NO: 16161


PALL MALL THE EXCHANGE
SECTIONS AA & BB, EXISTING
PLANNING
16161_07_030
SCALE 1:500 @A1 1:1000@A3

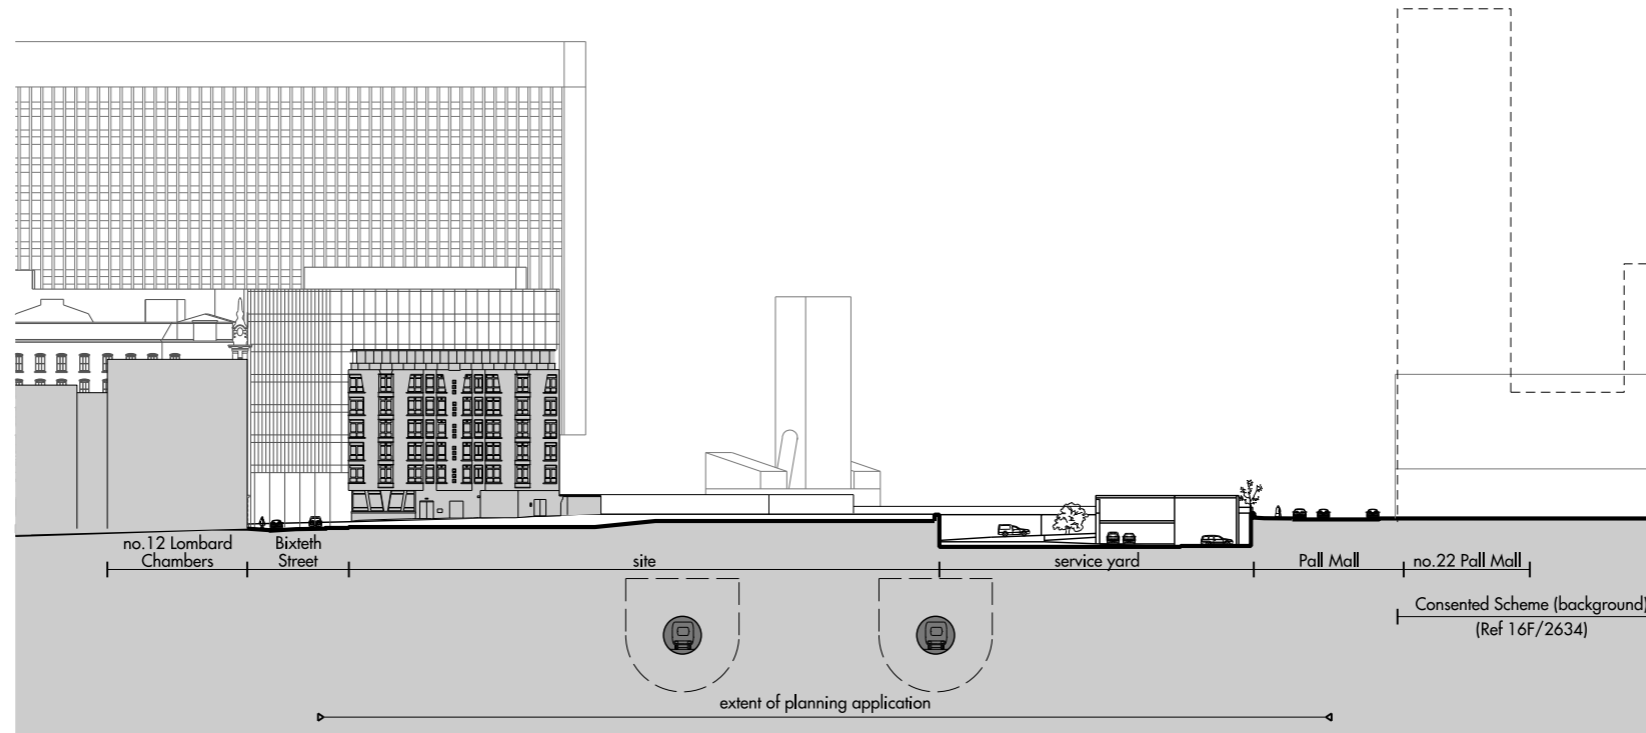

01 SECTION CC, REMEDIATION
SCALE 1:500

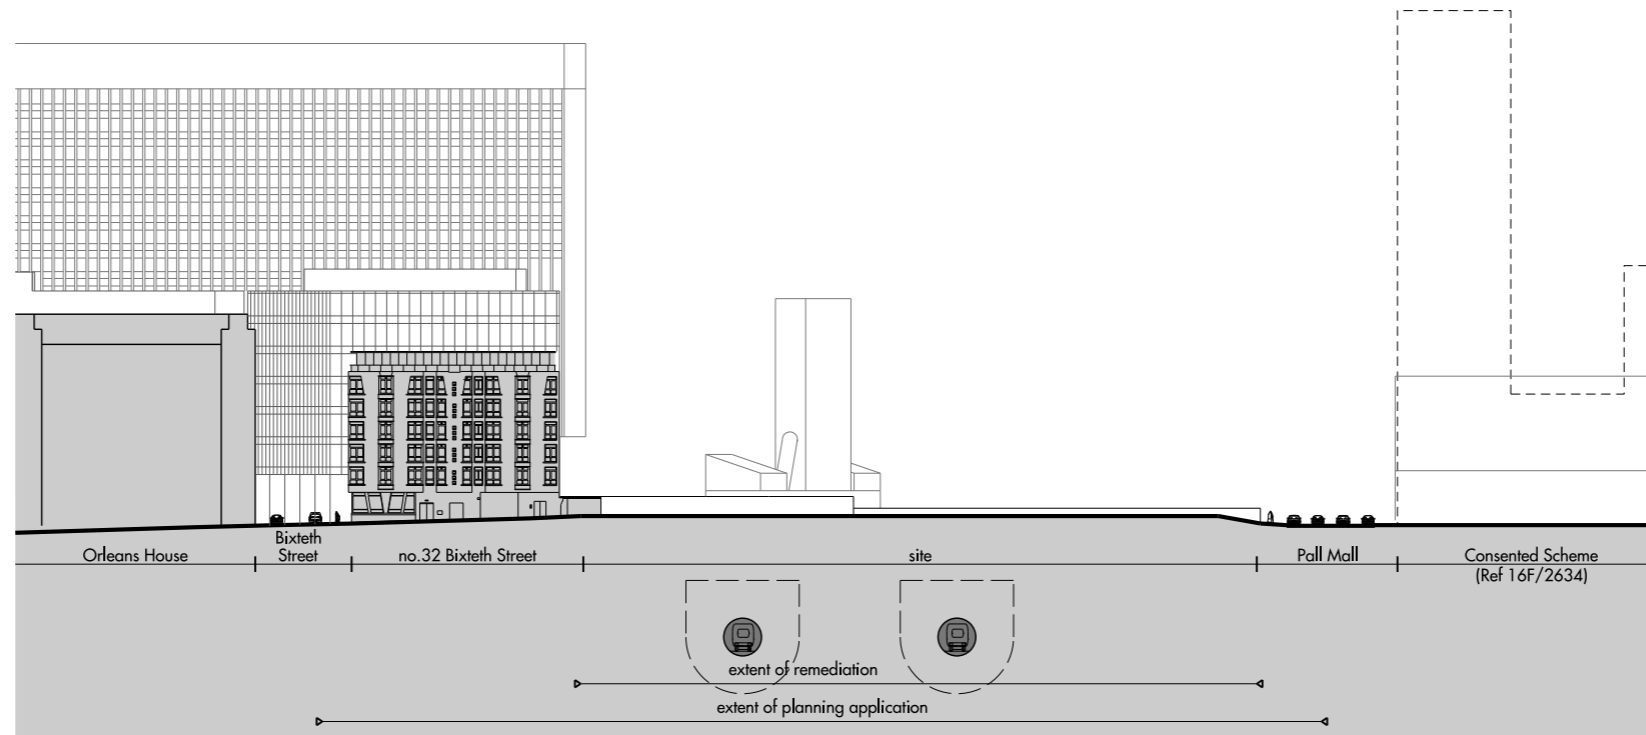

02 SECTION DD, REMEDIATION
SCALE 1:500

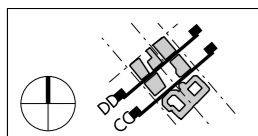

| REV | DATE | DESCRIPTION | CKD | REV | DATE | DESCRIPTION | CKD |
|-----|------------|--------------|-----|-----|------|-------------|-----|
| P1 | 28/06/2019 | FOR PLANNING | PS | | | | |
| | | | | | | | |
| | | | | | | | |
| | | | | | | | |
| | | | | | | | |
| | | | | | | | |
| | | | | | | | |
| | | | | | | | |


0 25m

telephone
facsimile
email

Allies and Morrison
85 Southwark Street
London SE1 0HX
020 7921 0100
020 7921 0101
info@alliesandmorrison.com
A&M JOB NO: 16161

PALL MALL THE EXCHANGE
SECTIONS CC & DD, EXISTING
PLANNING
16161_07_031
SCALE 1:500 @A1 1:1000@A3

P1
Revision

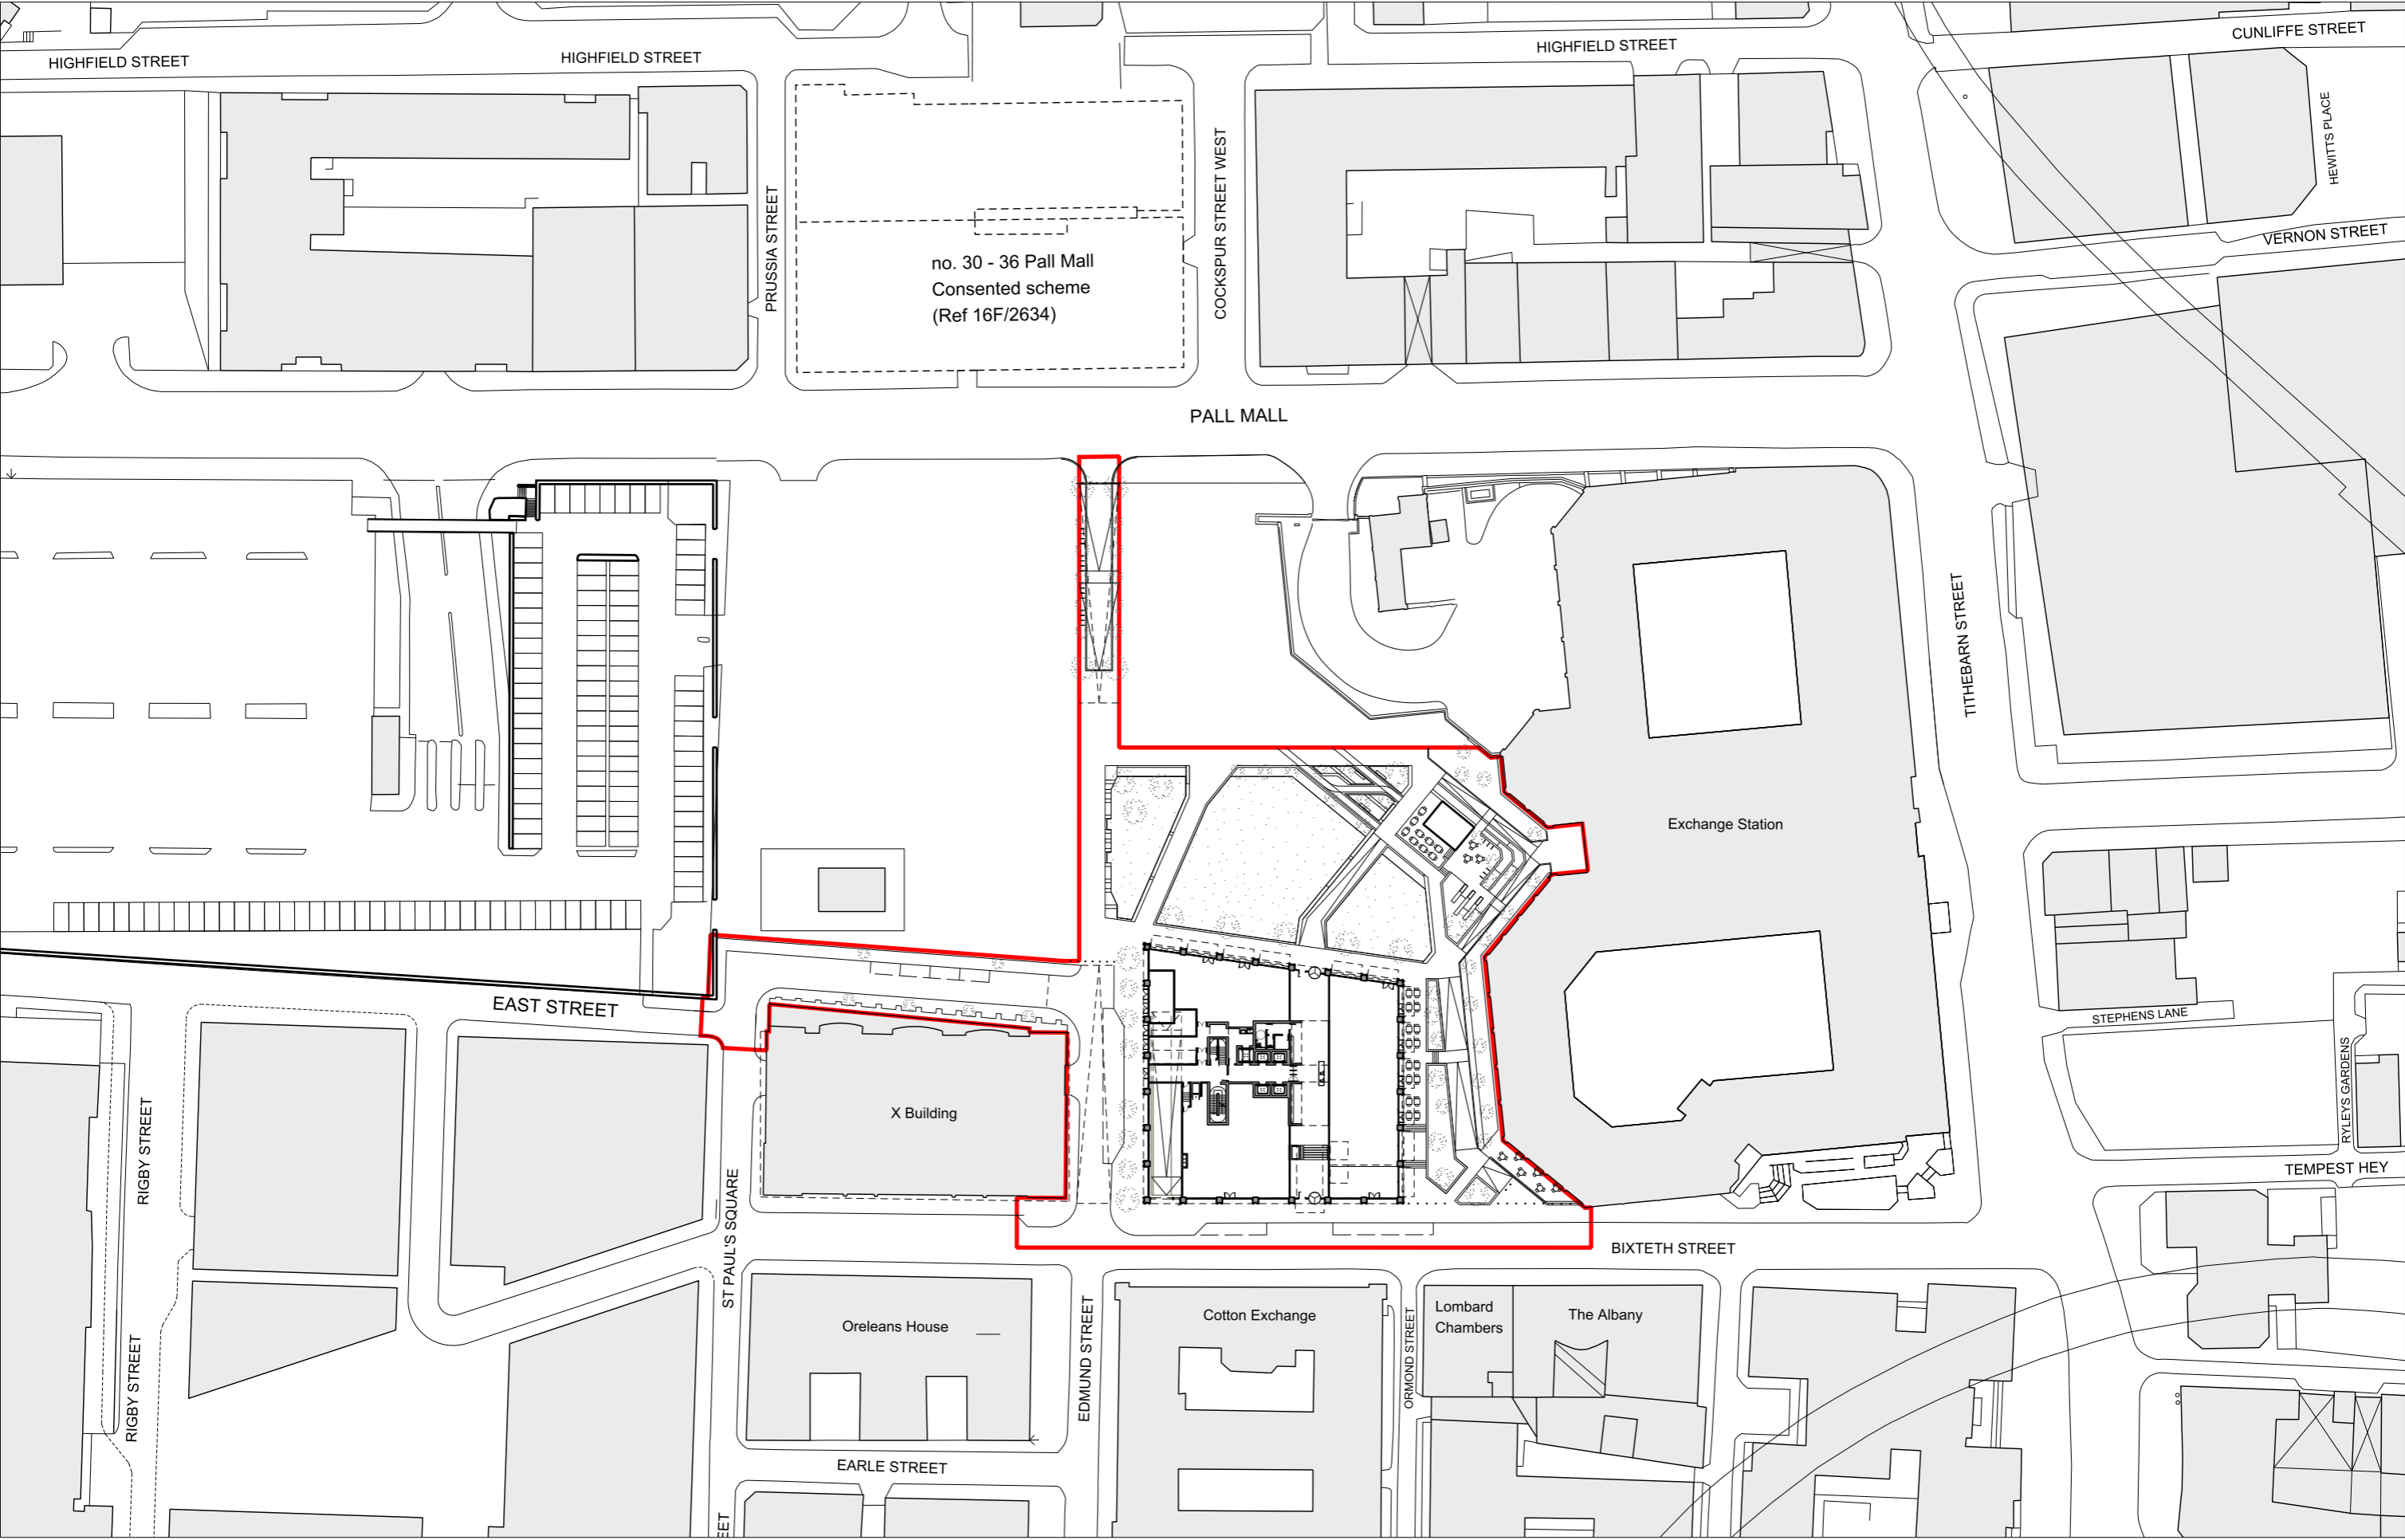


| REV | DATE | DESCRIPTION | CKD | REV | DATE | DESCRIPTION | CKD | DESCRIPTION |
|-----|------------|--------------|-----|-----|------|-------------|-----|-------------|
| P1 | 26/06/2019 | FOR PLANNING | PS | | | | | |
| | | | | | | | | |
| | | | | | | | | |
Allies and Morrison
85 Southwark Street
London SE1 0HX
020 7921 0100
020 7921 0101
info@alliesandmorrison.com
A&M JOB NO: 16161

telephone
facsimile
email

PALL MALL EXCHANGE
APPLICATION BOUNDARY
PLANNING - DETAILED APPLICATION
16161_07_A_001
SCALE 1:500@A1 1:1000@A3

P1
Revision

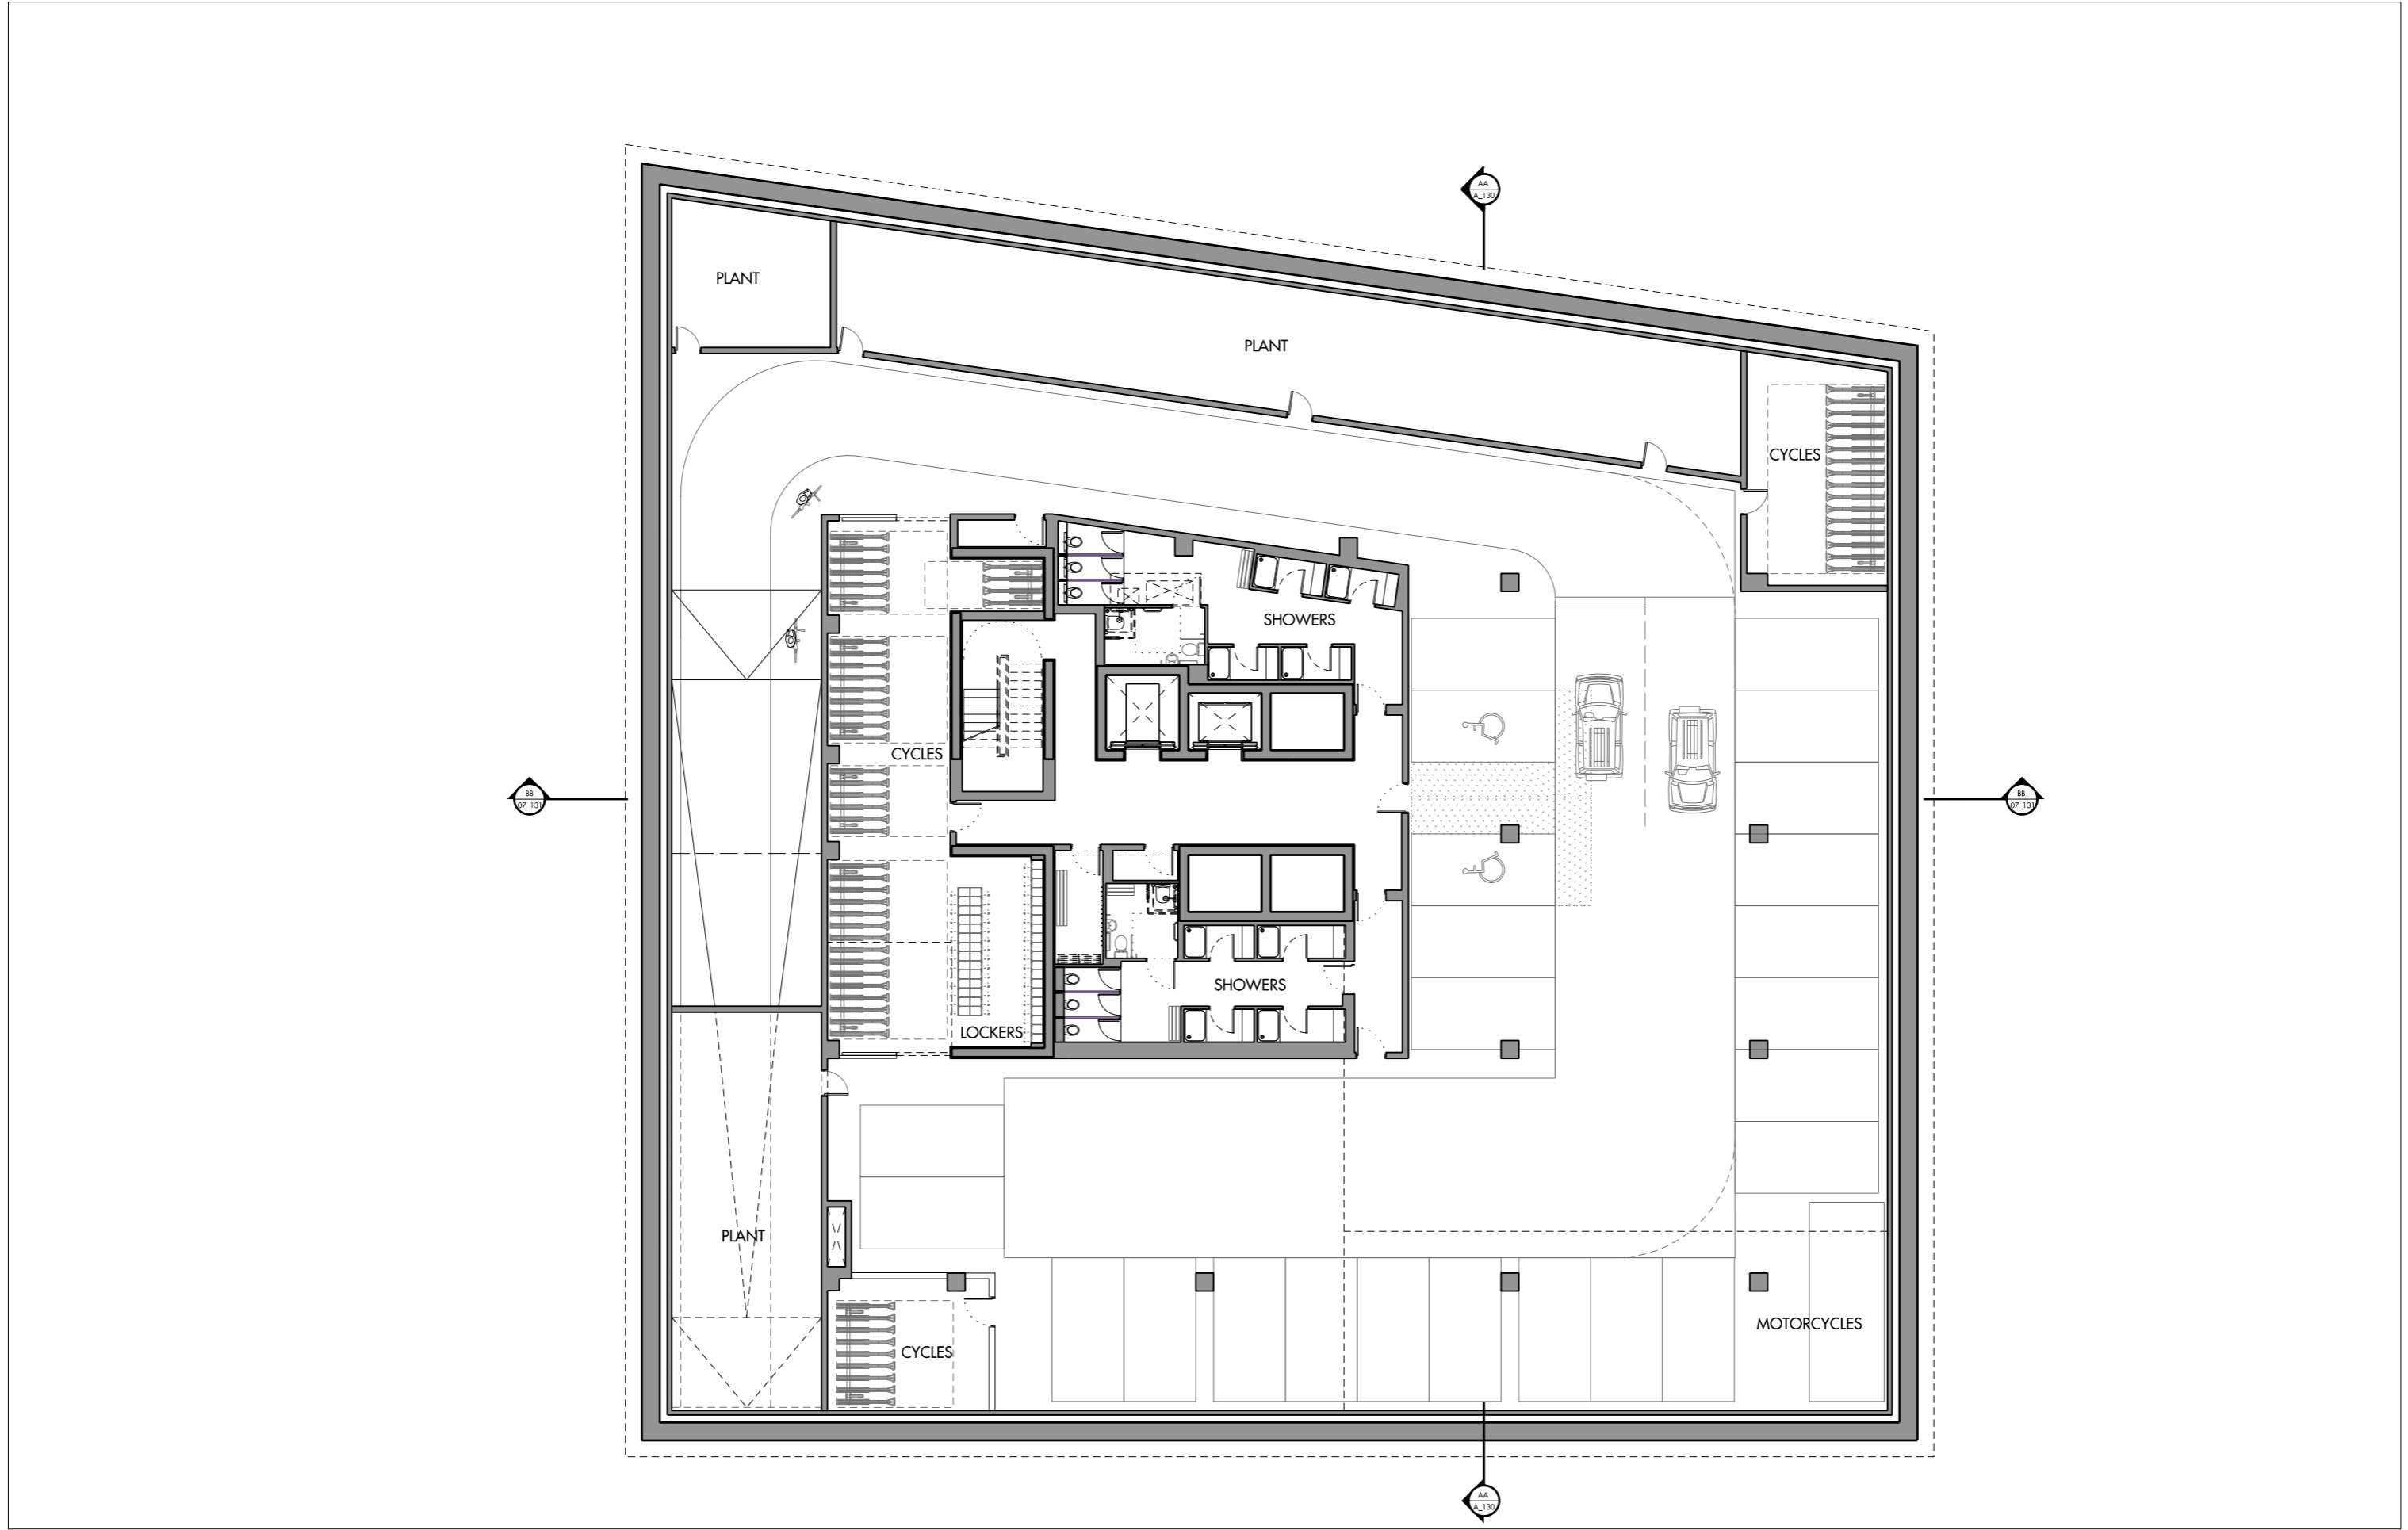


| REV | DATE | DESCRIPTION | CKD | REV | DATE | DESCRIPTION | CKD |
|-----|------------|--------------|-----|-----|------|-------------|-----|
| P1 | 26/06/2019 | FOR PLANNING | PS | | | | |
| | | | | | | | |
| | | | | | | | |
0 5m

Allies and Morrison
85 Southwark Street
London SE1 0HX
020 7921 0100
020 7921 0101
info@alliesandmorrison.com
A&M JOB NO: 16161


PALL MALL EXCHANGE, LIVERPOOL
BLOCK A OFFICE
BASEMENT PLAN
16161_07_A_099
SCALE 1:100 @A1 1:200@A3

P1
Revision

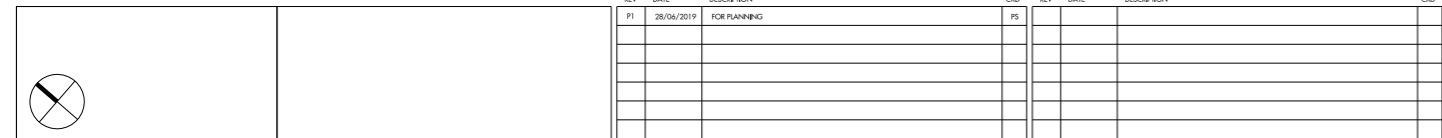

PALL MALL EXCHANGE, LIVERPOOL
BLOCK A OFFICE
GROUND FLOOR PLAN
16161_07_A_100

SCALE 1:100 @A1 1:200@A3

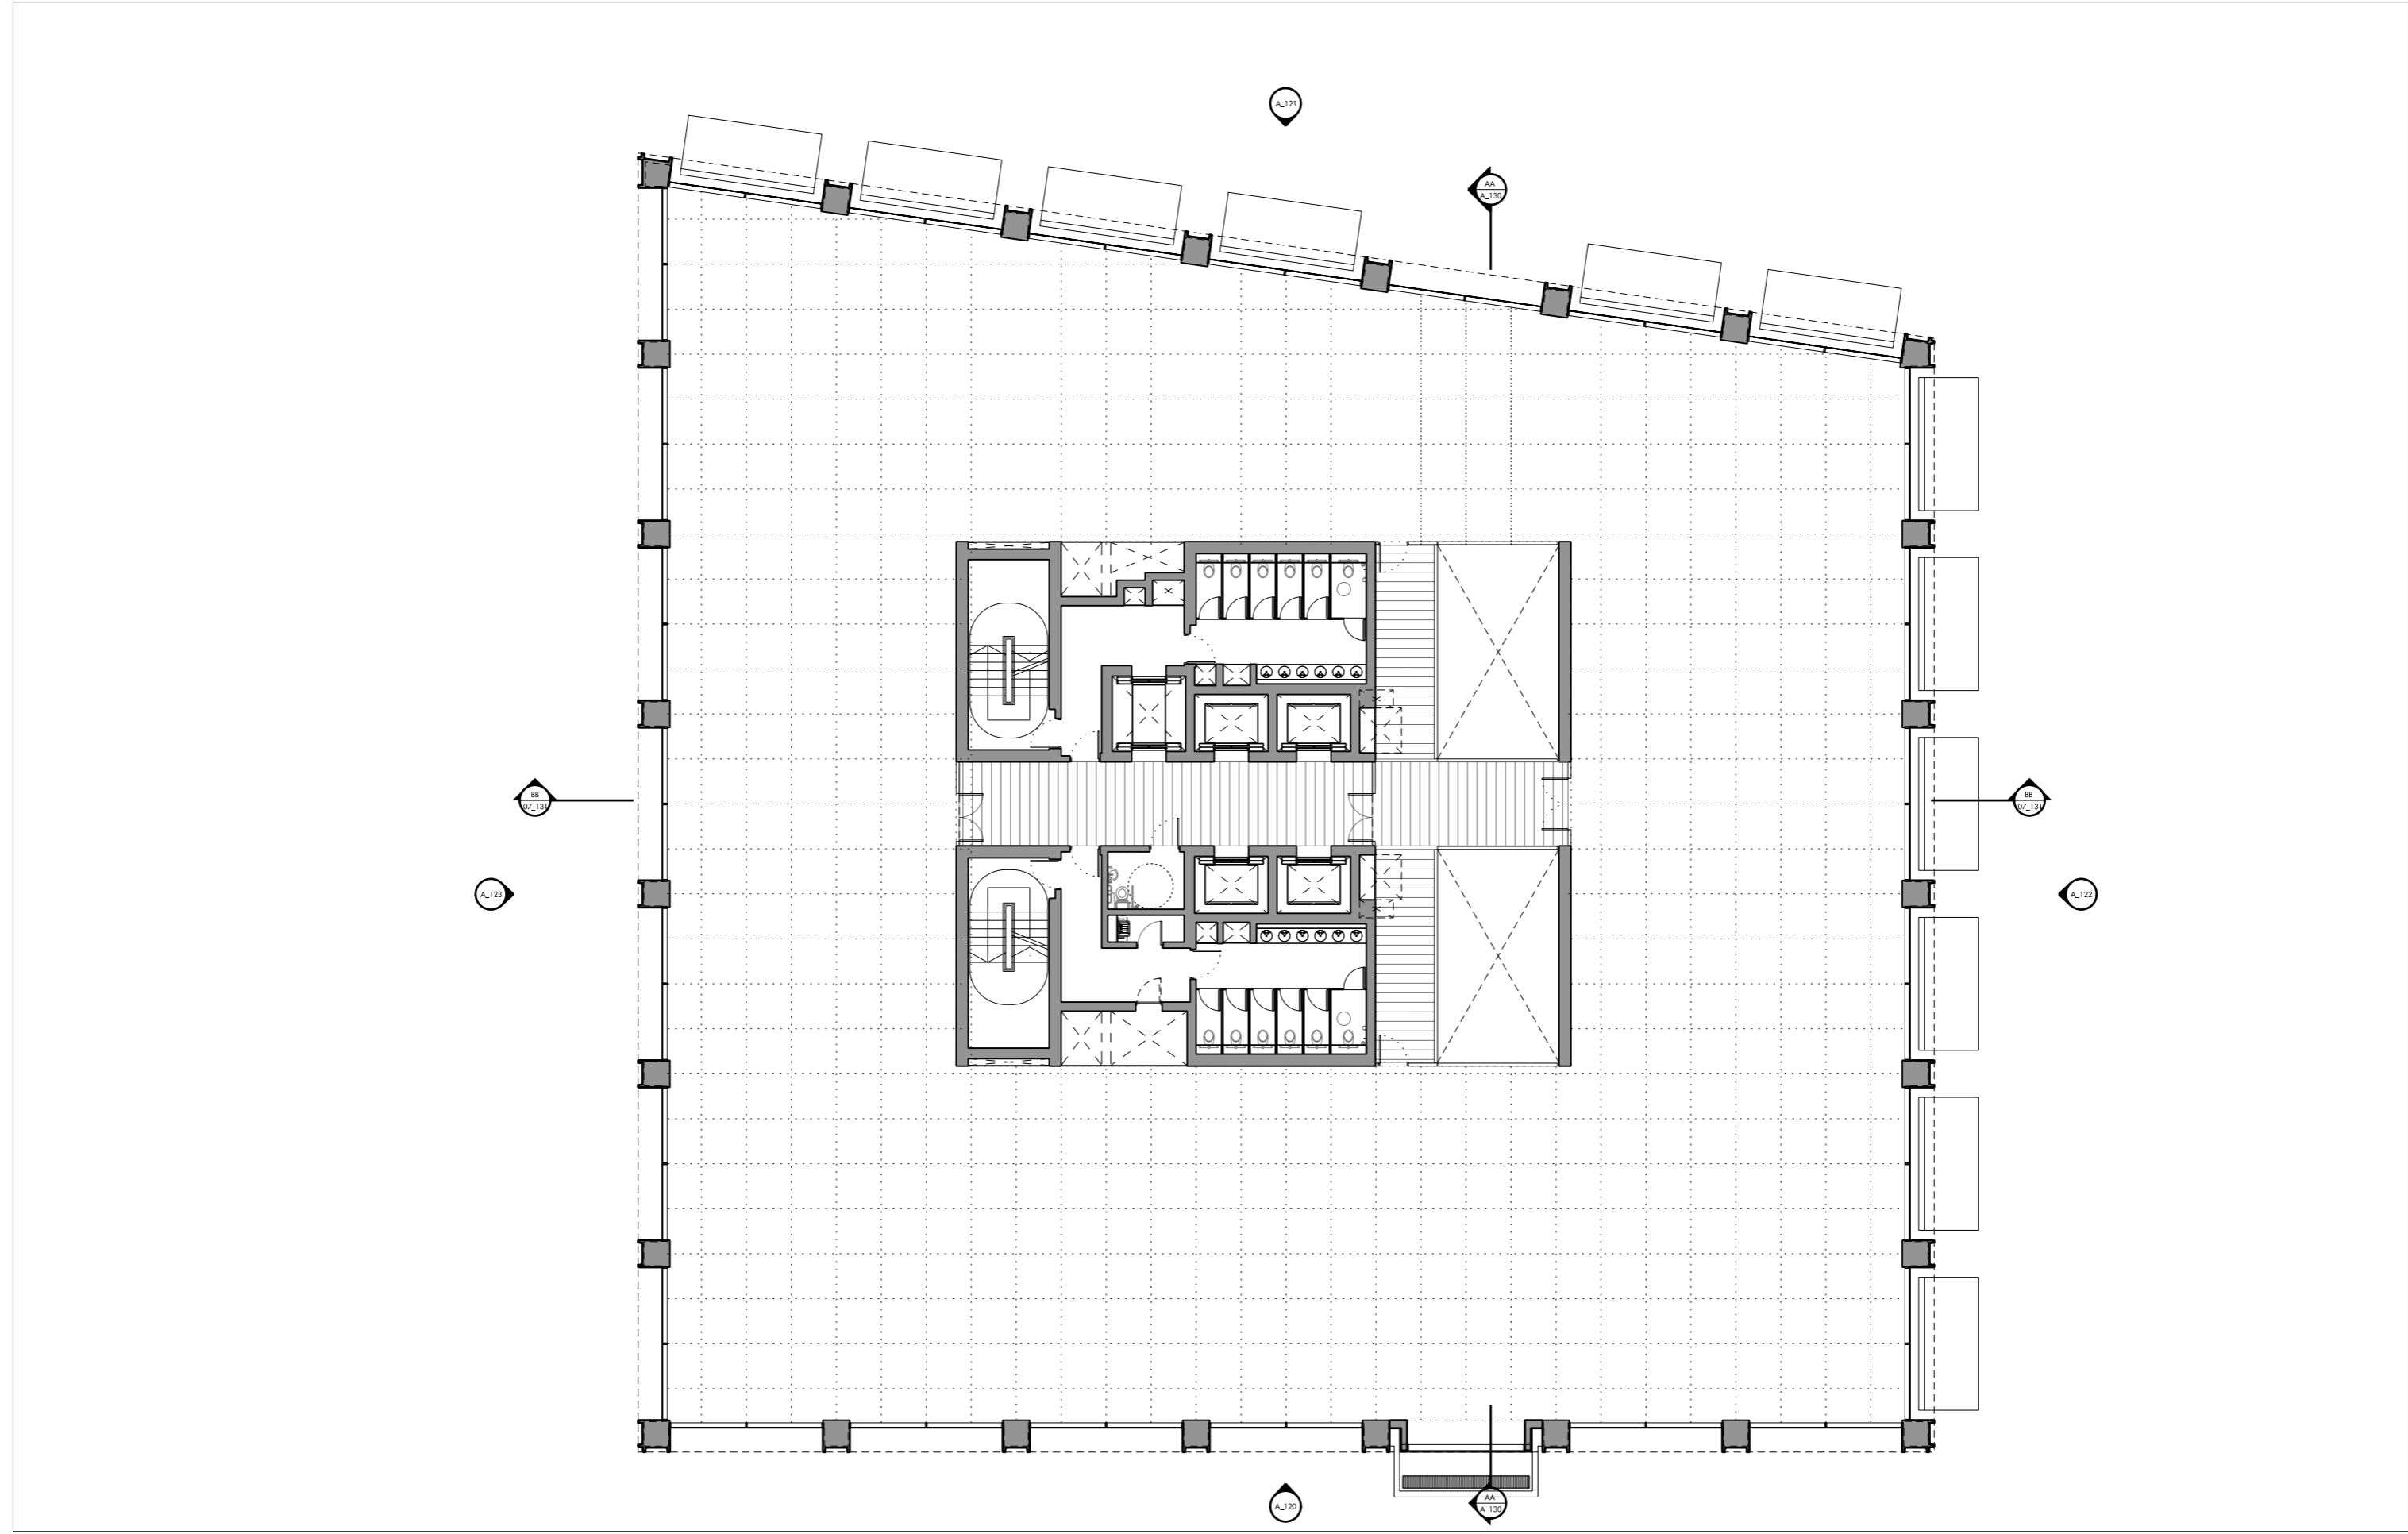

| REV | | | CKD | | | REV | | | CKD | | |
|-----|------------|--------------|-----|------|-------------|-----|------|-------------|-----|------|-------------|
| PI | DATE | DESCRIPTION | PI | DATE | DESCRIPTION | PI | DATE | DESCRIPTION | PI | DATE | DESCRIPTION |
| | 26/06/2019 | FOR PLANNING | | | | | | | | | |
| | | | | | | | | | | | |
| | | | | | | | | | | | |
0 5m


telephone
facsimile
email

Allies and Morrison
85 Southwark Street
London SE1 0HX
020 7921 0100
020 7921 0101
info@alliesandmorrison.com
A&M JOB NO: 16161

PALL MALL EXCHANGE, LIVERPOOL

BLOCK A OFFICE
FIRST FLOOR PLAN
16161_07_A_101

SCALE 1:100 @A1 1:200@A3

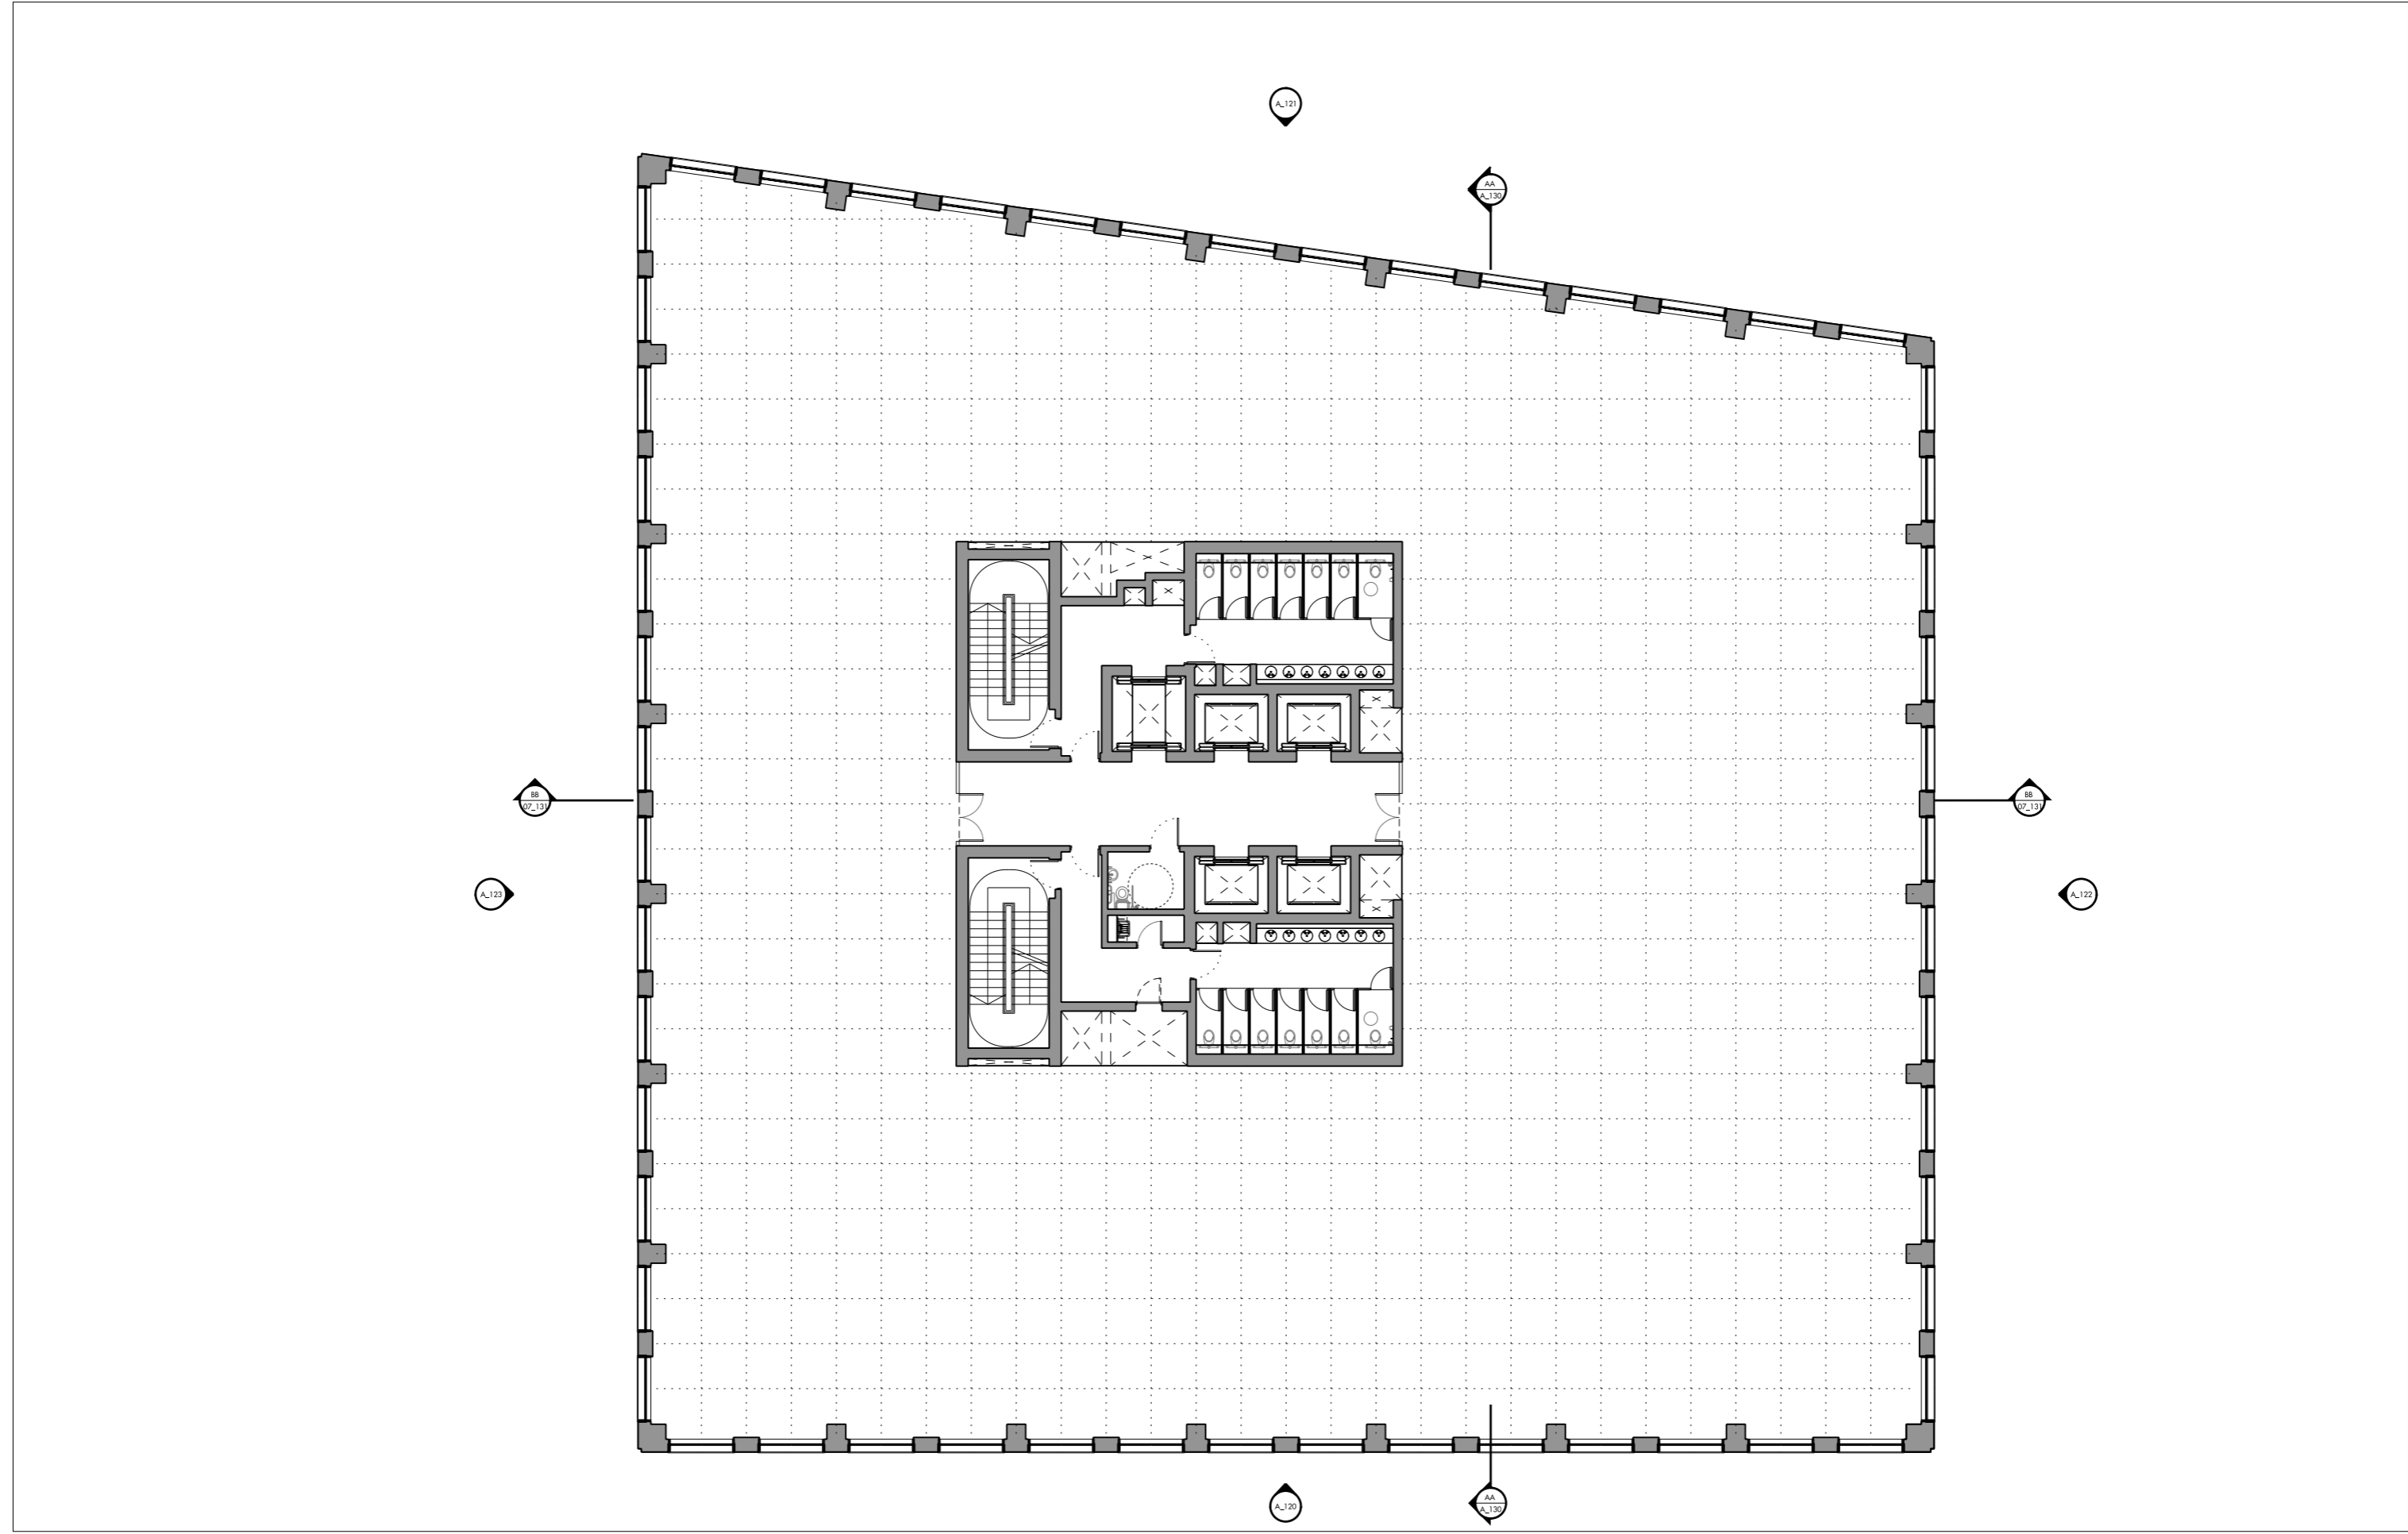


| REV | DATE | DESCRIPTION | CKD | REV | DATE | DESCRIPTION | CKD |
|-----|------------|--------------|-----|-----|------|-------------|-----|
| P1 | 26/06/2019 | FOR PLANNING | PS | | | | |
| | | | | | | | |
| | | | | | | | |
0 5m

Allies and Morrison
85 Southwark Street
London SE1 0HX
020 7921 0100
020 7921 0101
info@alliesandmorrison.com
A&M JOB NO: 16161

PALL MALL EXCHANGE, LIVERPOOL
BLOCK A OFFICE
TYPICAL FLOOR PLAN
16161_07_A_102
SCALE 1:100 @A1 1:200@A3


P1
Revision

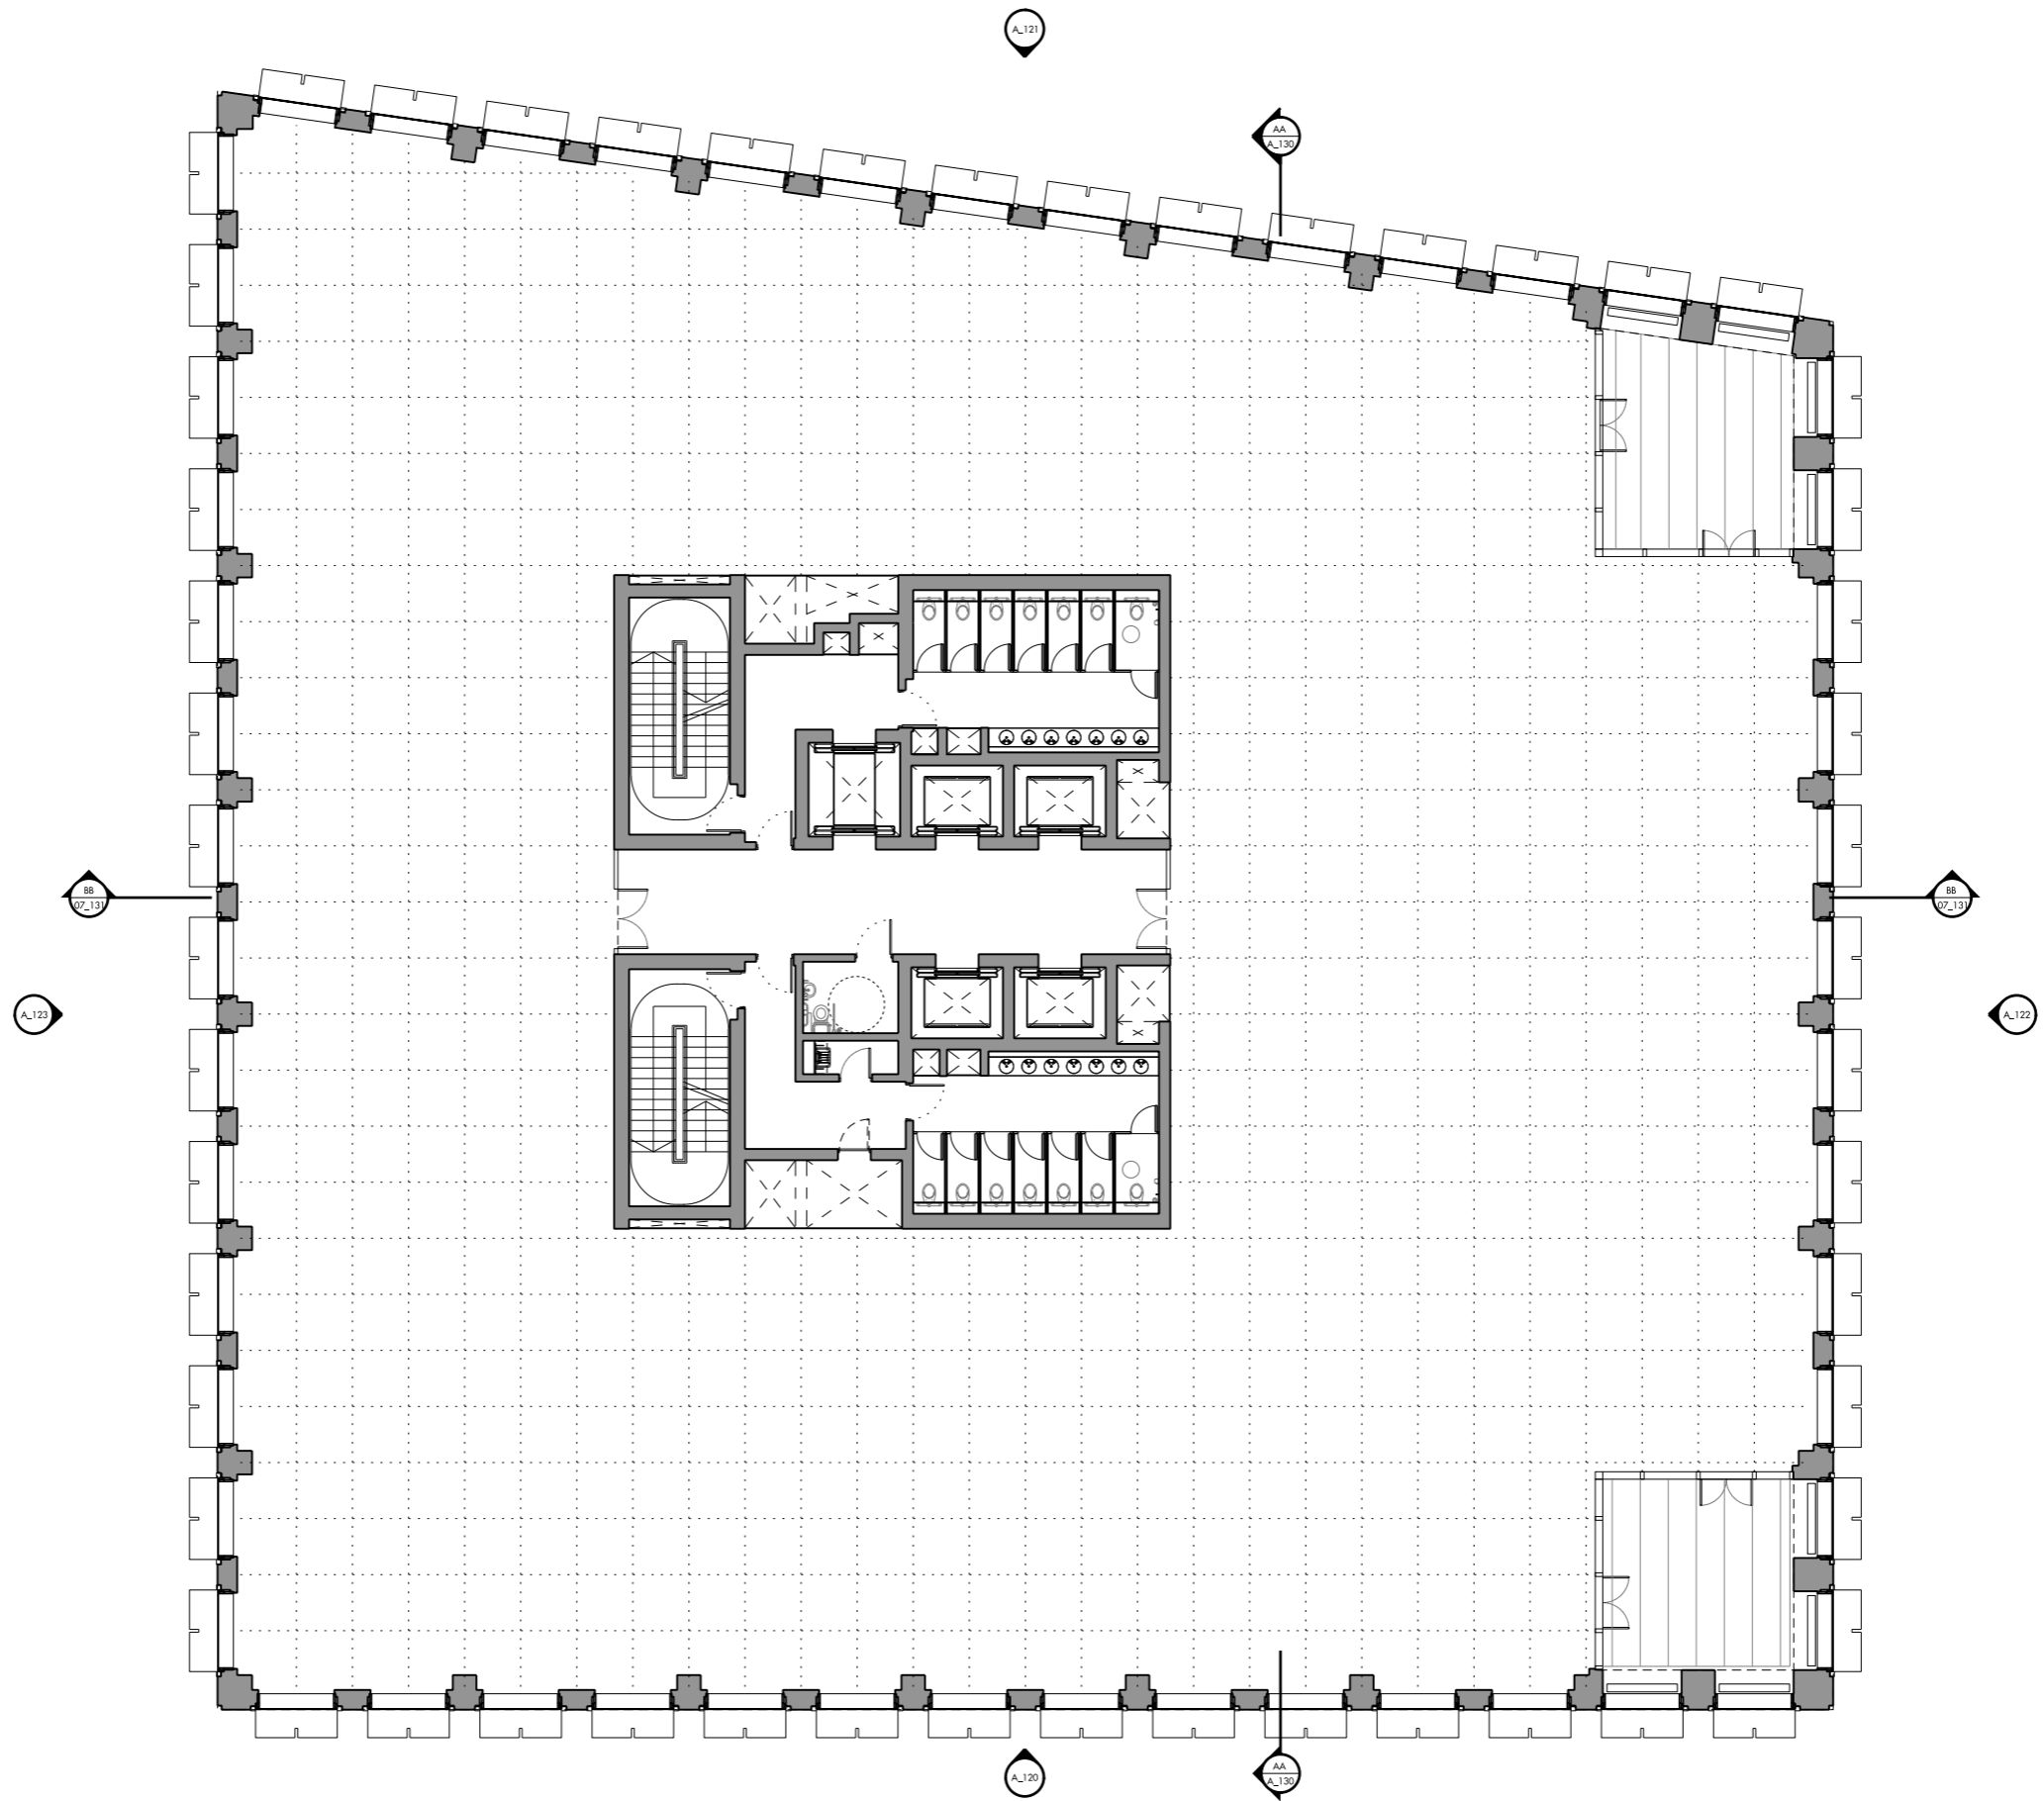


| REV | | | DATE | DESCRIPTION | CKD | REV | | | DATE | DESCRIPTION | CKD |
|-----|--|--|------------|--------------|-----|-----|--|--|------|-------------|-----|
| P1 | | | 26/06/2019 | FOR PLANNING | PS | | | | | | |
| | | | | | | | | | | | |
| | | | | | | | | | | | |
Allies and Morrison
85 Southwark Street
London SE1 0HX
020 7921 0100
020 7921 0101
info@alliesandmorrison.com
A&M JOB NO: 16161

PALL MALL EXCHANGE, LIVERPOOL
BLOCK A OFFICE
SEVENTH FLOOR PLAN
16161_07_A_107
SCALE 1:100 @A1 1:200@A3

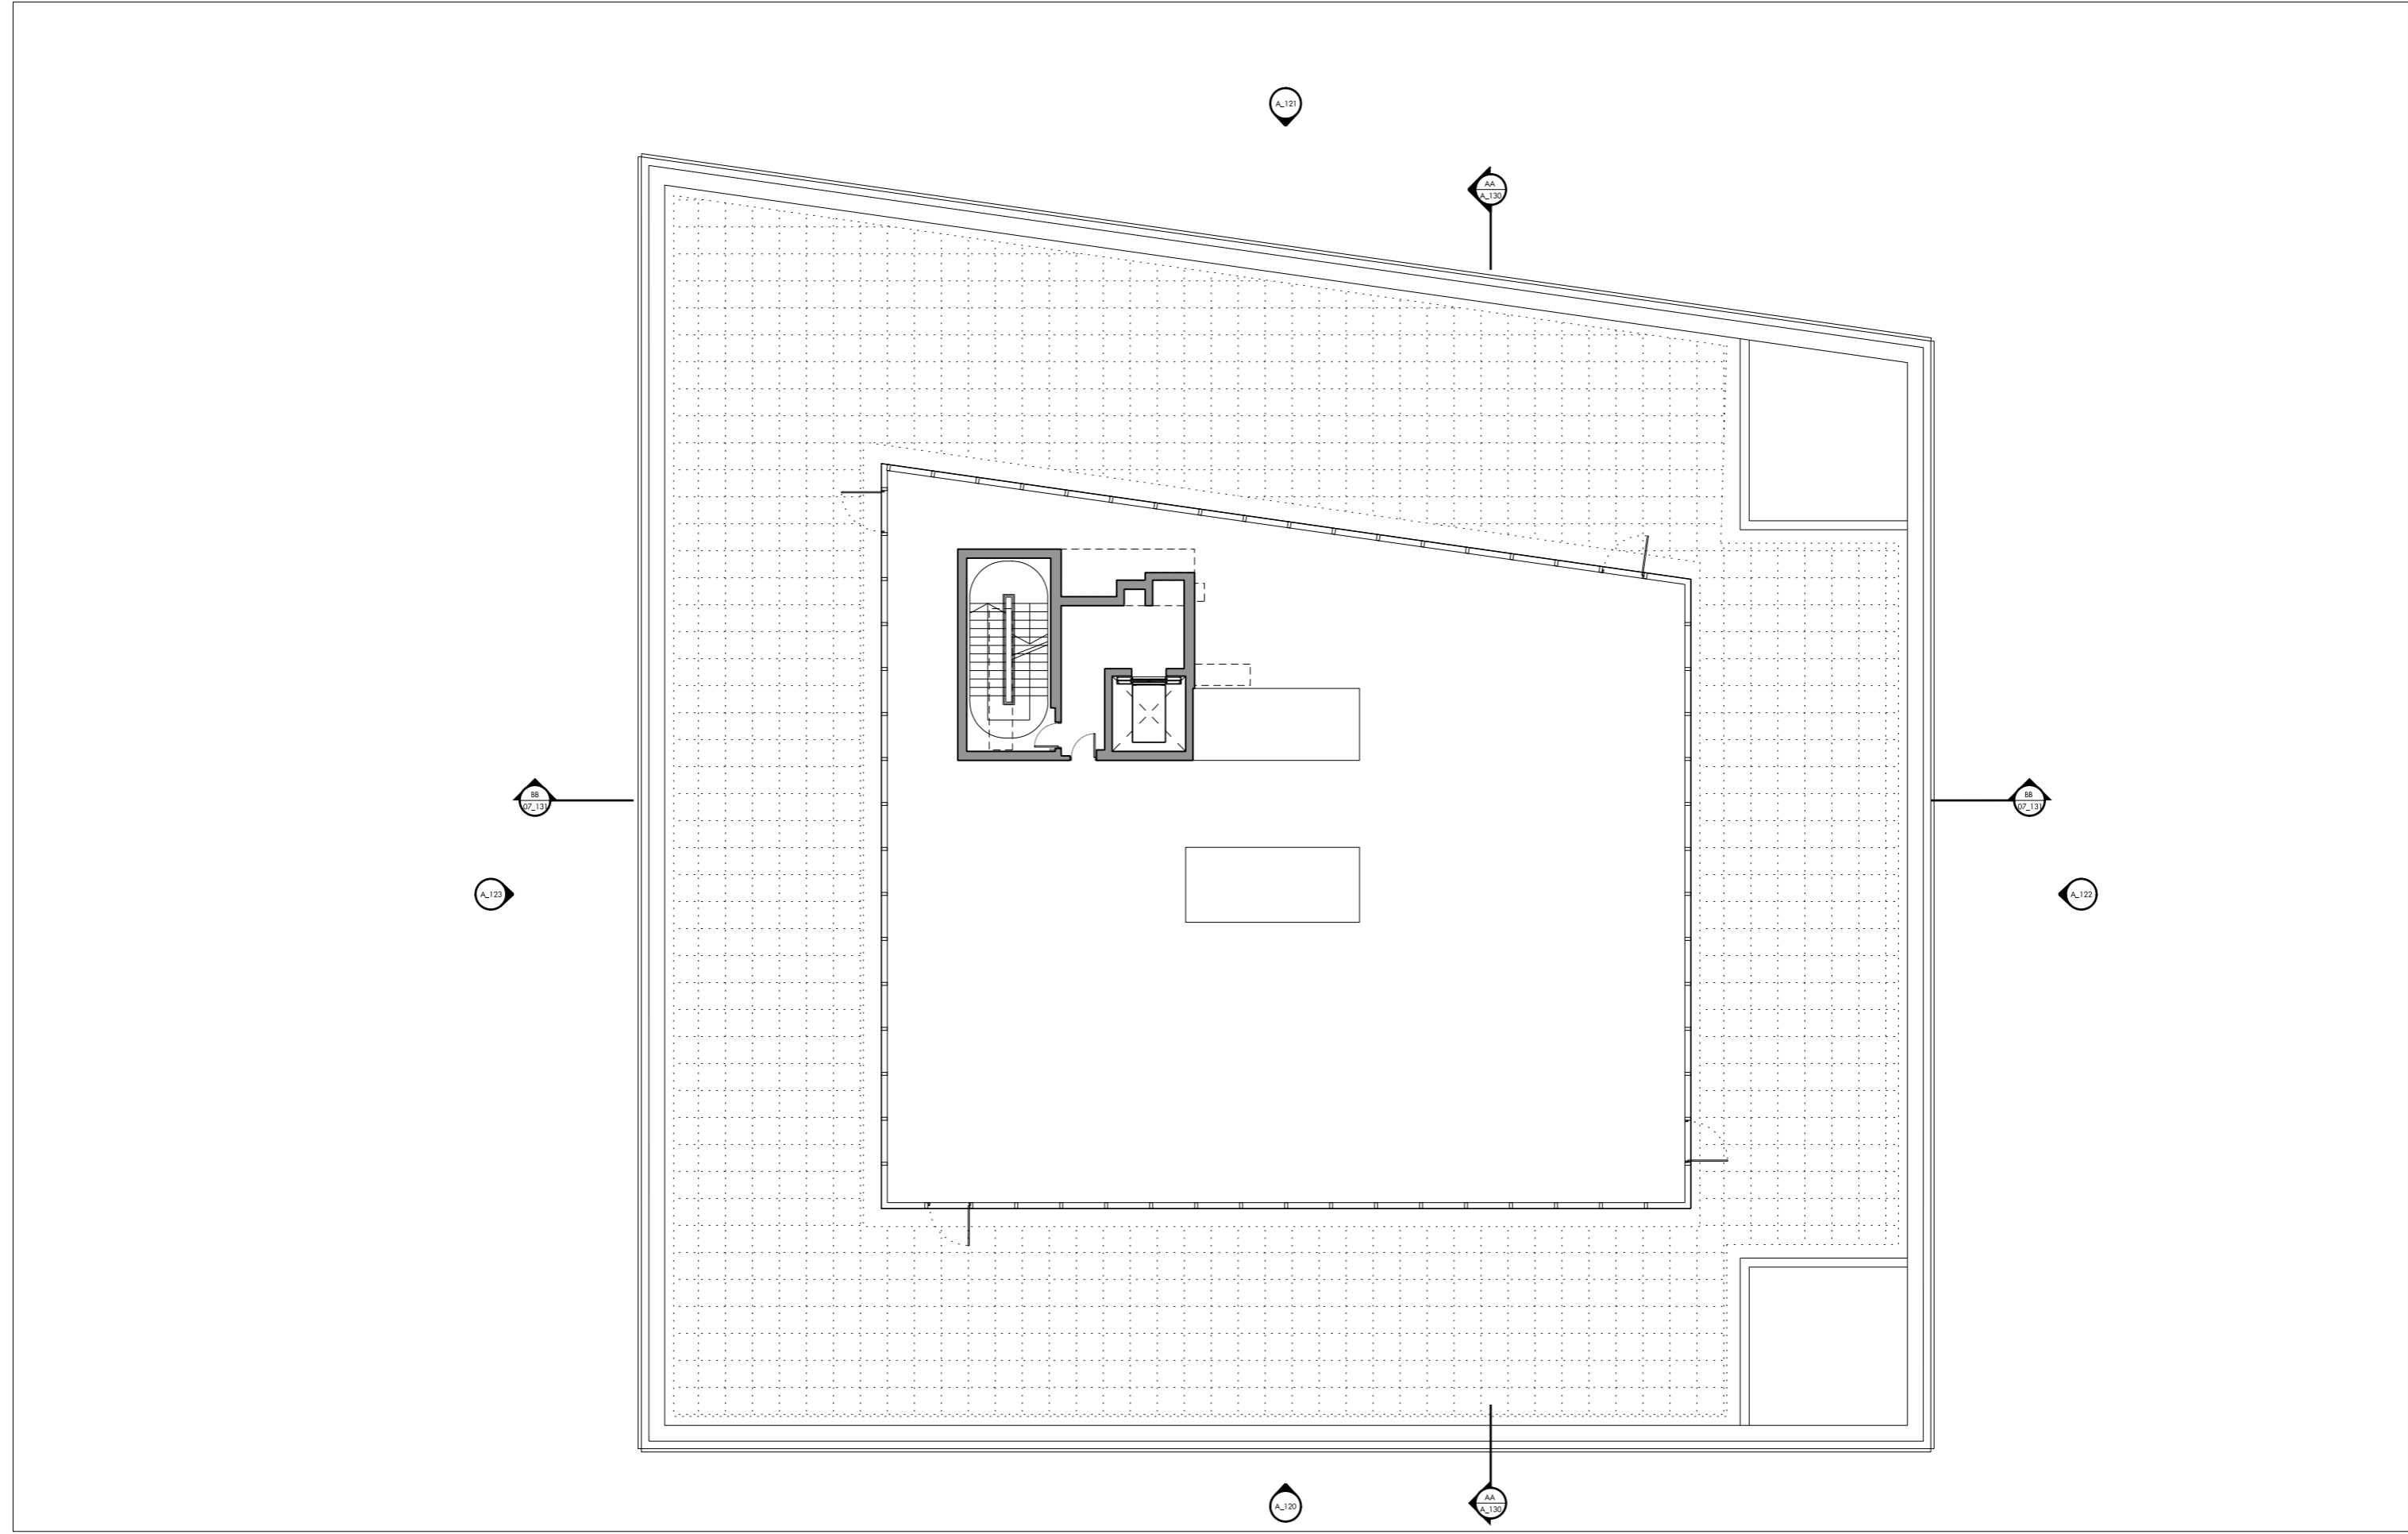



| | | | | | | | | | |
|--|--|----|------------|--------------|----|--|--|--|--|
|  | | P1 | 26/06/2019 | FOR PLANNING | PS | | | | |
| | | | | | | | | | |
| | | | | | | | | | |
0 5m

Allies and Morrison
85 Southwark Street
London SE1 0HX
020 7921 0100
020 7921 0101
info@alliesandmorrison.com
A&M JOB NO: 16161

PALL MALL EXCHANGE, LIVERPOOL
BLOCK A OFFICE
PLANT LEVEL PLAN
16161_07_A_108
SCALE 1:100 @A1 1:200@A3

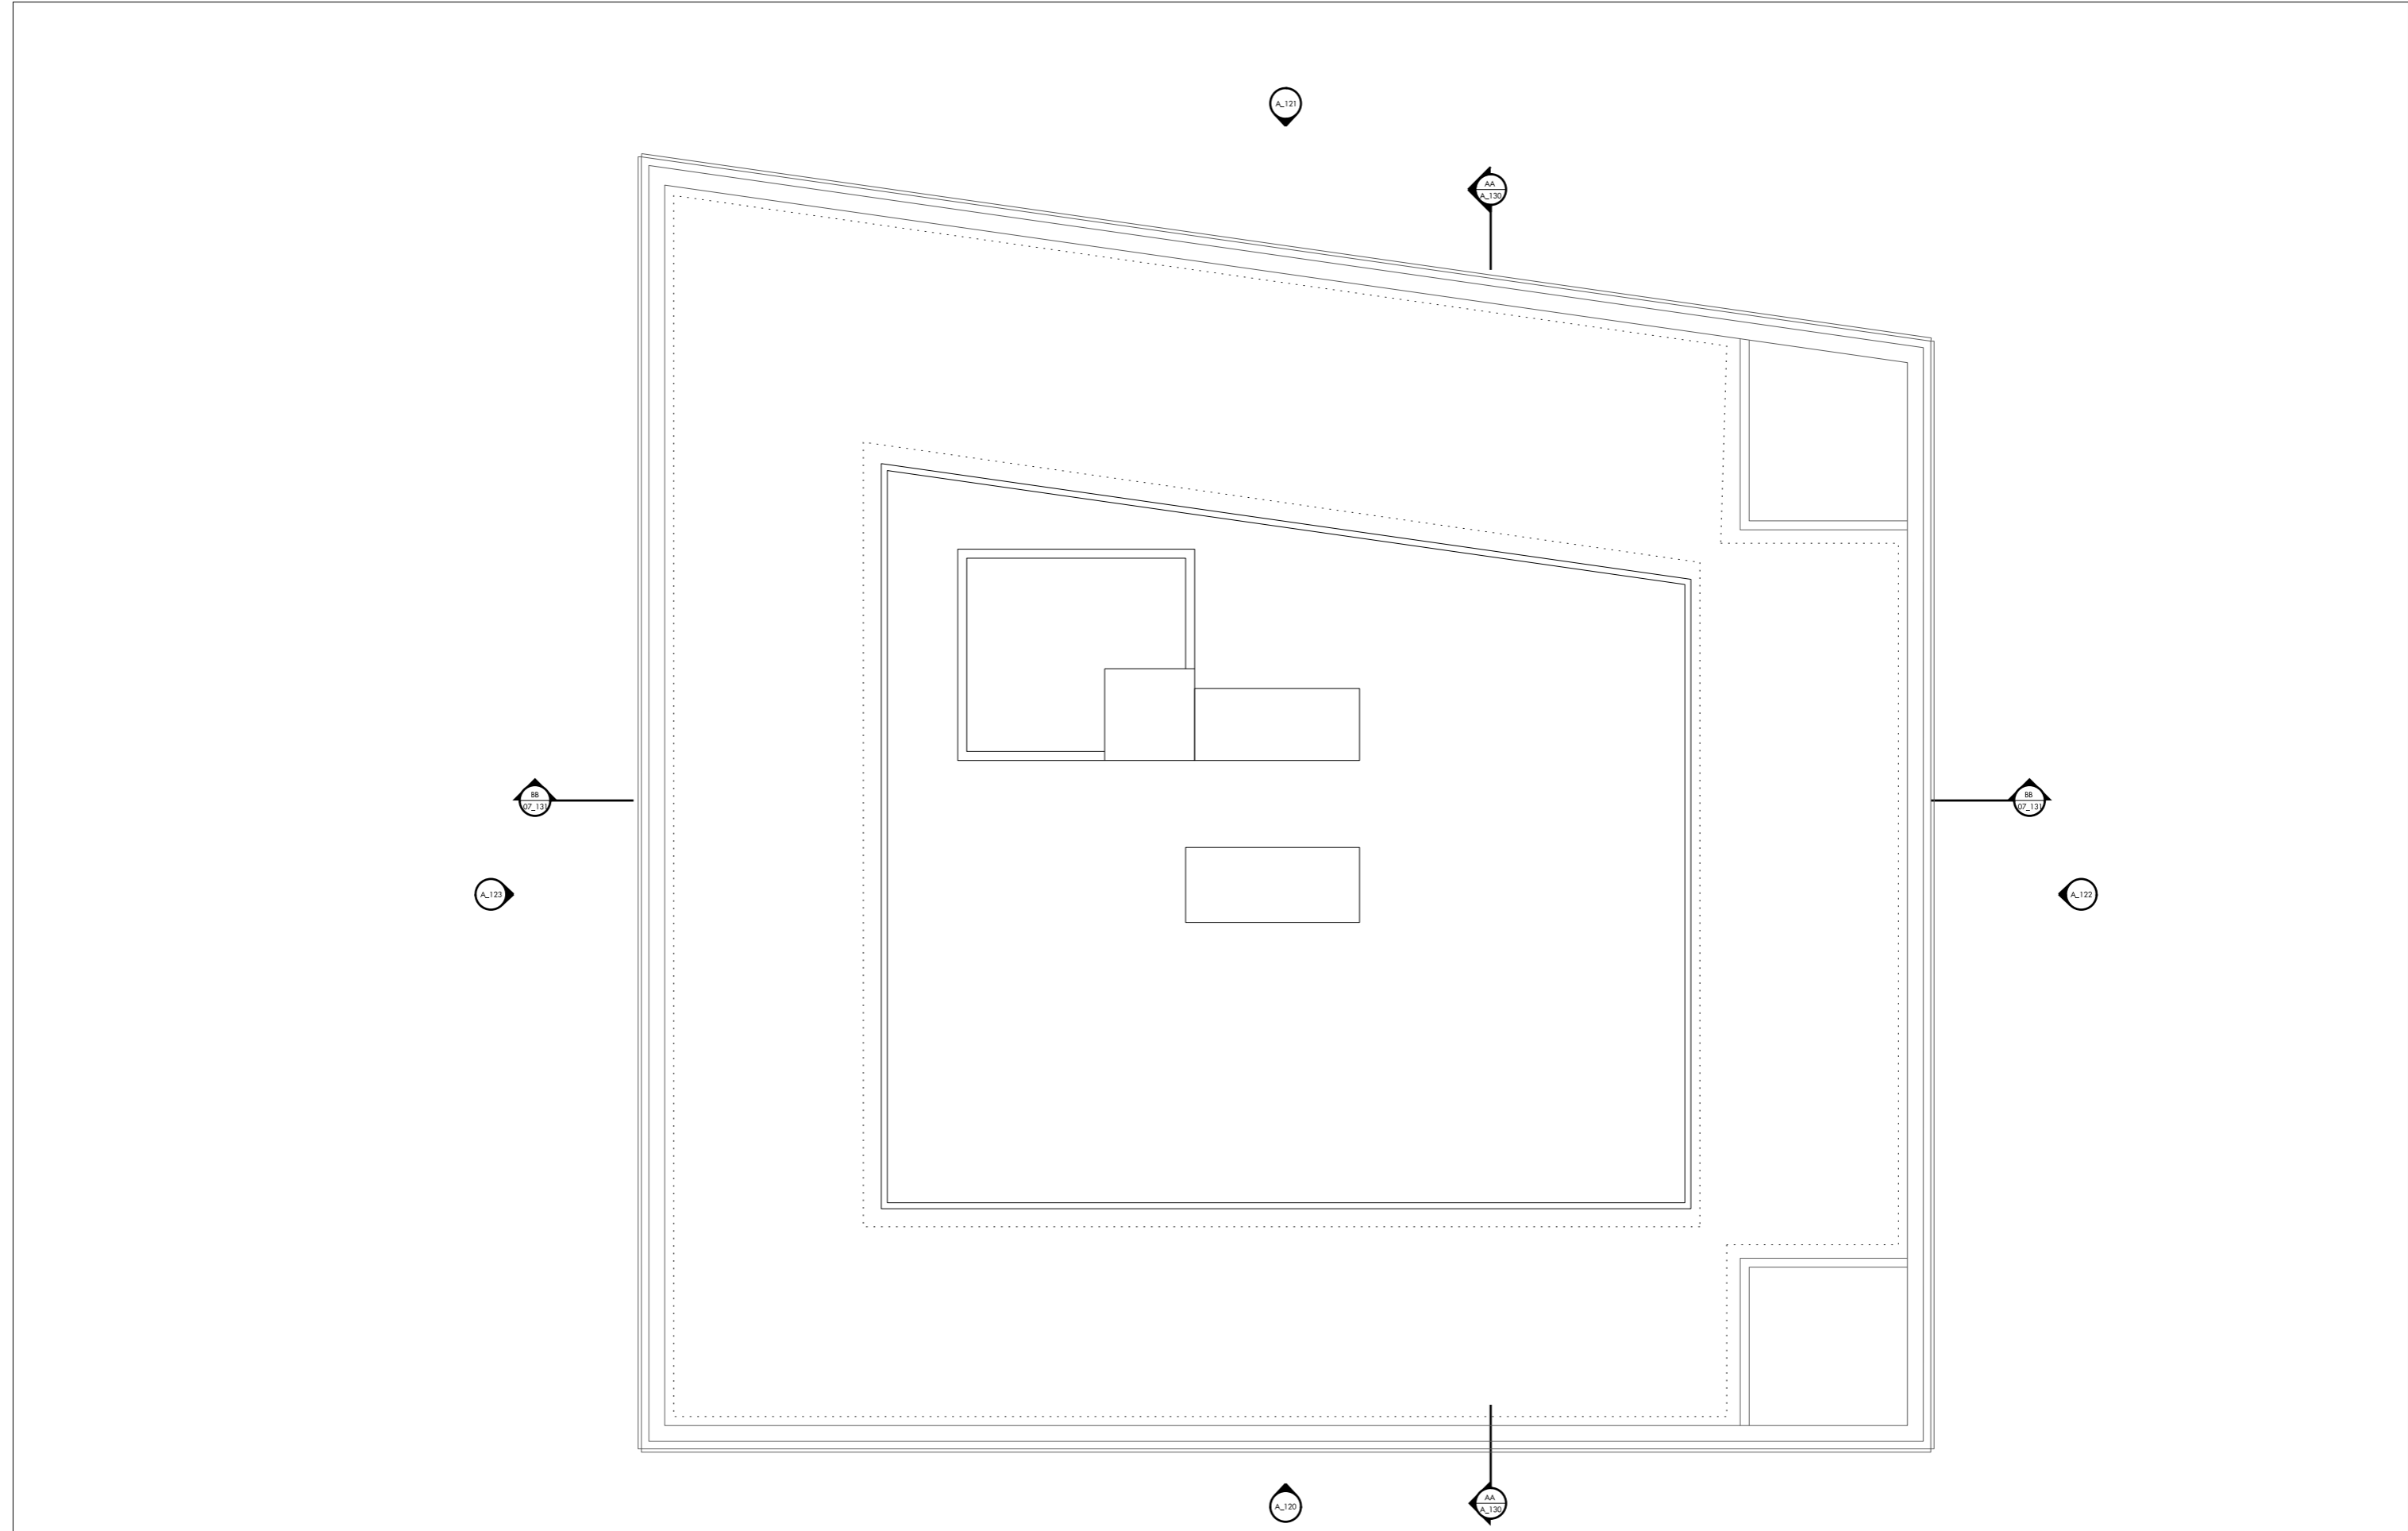

| |
|---|
|  | | P1 | 26/06/2019 | FOR PLANNING | PS | |
|---|

0 5m

Allies and Morrison
85 Southwark Street
London SE1 0HX
020 7921 0100
020 7921 0101
info@alliesandmorrison.com
A&M JOB NO: 16161

PALL MALL EXCHANGE, LIVERPOOL
BLOCK A OFFICE
ROOF PLAN
16161_07_A_109
SCALE 1:100 @A1 1:200@A3



| REV | | | CKD | | |
|------|-------------|--------------|------|-------------|--|
| DATE | DESCRIPTION | | DATE | DESCRIPTION | |
| P1 | 28/06/2019 | FOR PLANNING | PS | | |
| | | | | | |
| | | | | | |
| | | | | | |
| | | | | | |
| | | | | | |
| | | | | | |

0 5m

Allies and Morrison
85 Southwark Street
London SE1 0HX
020 7921 0100
020 7921 0101
info@alliesandmorrison.com
A&M JOB NO: 16161

PALL MALL EXCHANGE, LIVERPOOL
BLOCK A OFFICE
ELEVATION- BIXTETH ST
16161_07_A_120
SCALE 1:100 @A1 1:200@A3




| REV | DATE | DESCRIPTION | CKD | REV | DATE | DESCRIPTION | CKD |
|-----|------------|--------------|-----|-----|------|-------------|-----|
| P1 | 28/06/2019 | FOR PLANNING | PS | | | | |
| | | | | | | | |
| | | | | | | | |
0 5m

Allies and Morrison
85 Southwark Street
London SE1 0HX
020 7921 0100
020 7921 0101
info@alliesandmorrison.com
A&M JOB NO: 16161

PALL MALL EXCHANGE, LIVERPOOL
BLOCK A OFFICE
ELEVATION- THE GARDENS
16161_07_A_121
SCALE 1:100 @A1 1:200@A3

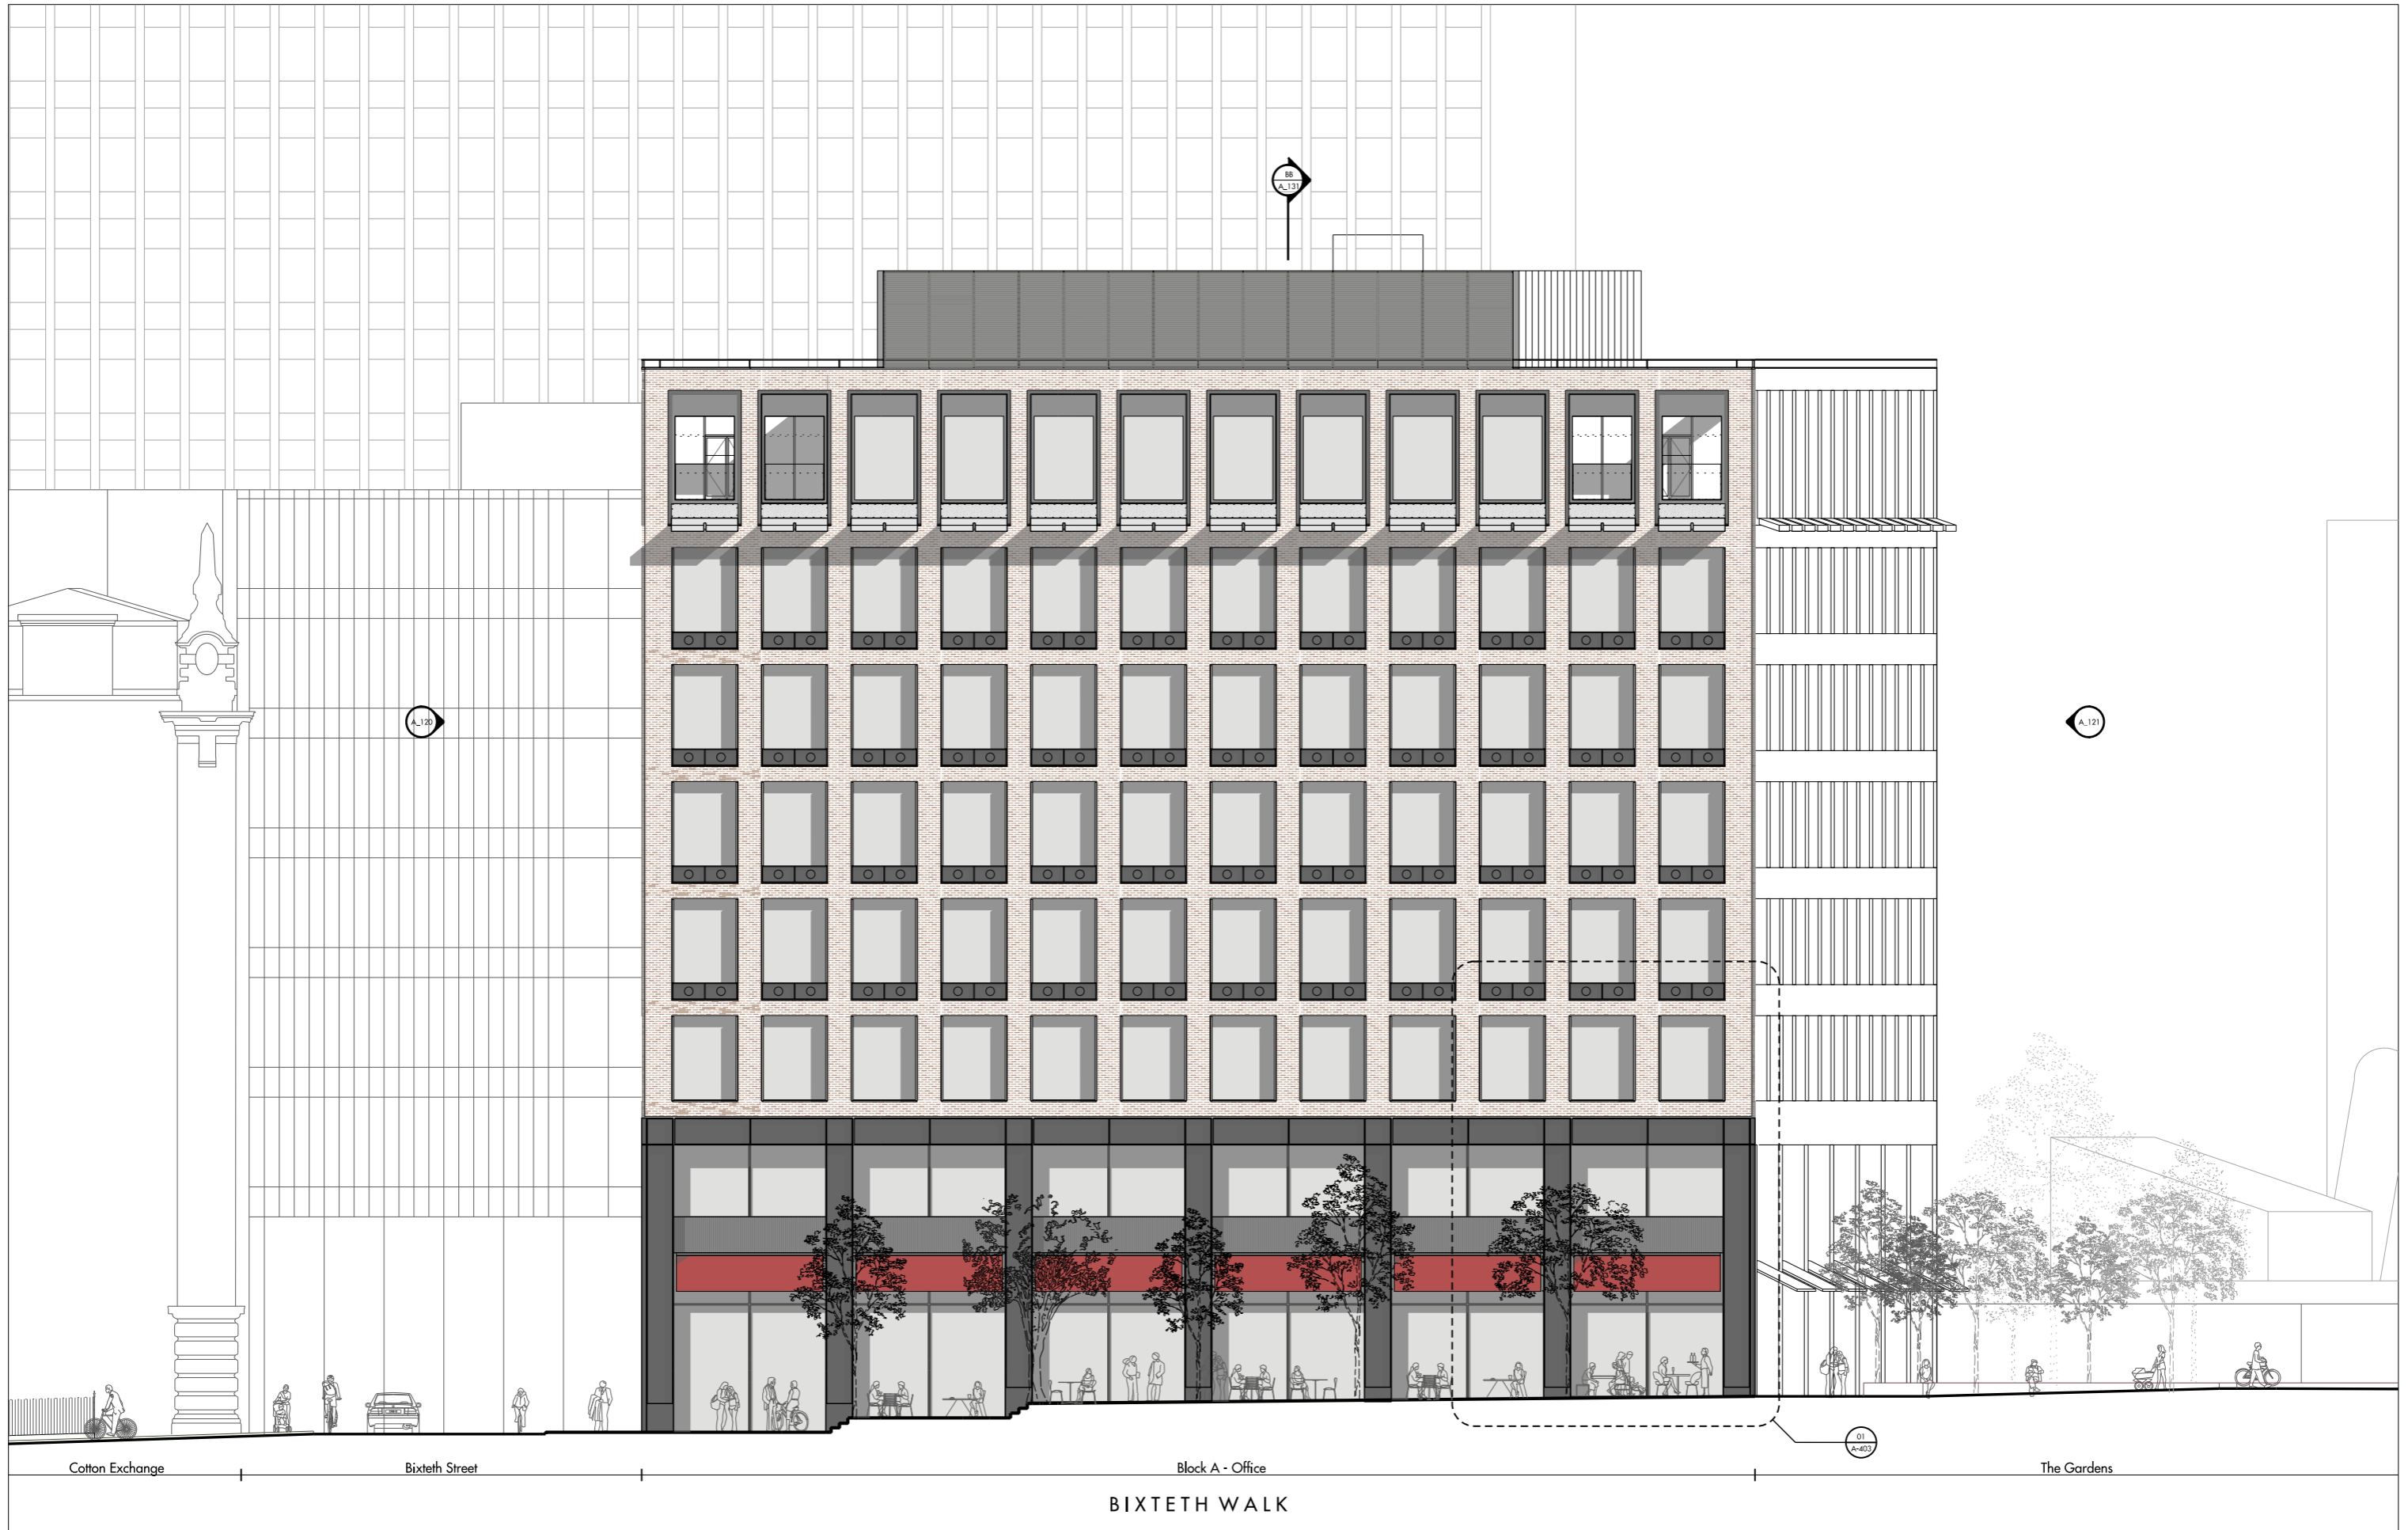

| REV | DATE | DESCRIPTION | CKD | REV | DATE | DESCRIPTION | CKD |
|-----|------------|--------------|-----|-----|------|-------------|-----|
| P1 | 28/06/2019 | FOR PLANNING | PS | | | | |
| | | | | | | | |
| | | | | | | | |
| | | | | | | | |
| | | | | | | | |
| | | | | | | | |
| | | | | | | | |

0 5m

Allies and Morrison
85 Southwark Street
London SE1 0HX
020 7921 0100
020 7921 0101
info@alliesandmorrison.com
A&M JOB NO: 16161

PALL MALL EXCHANGE, LIVERPOOL
BLOCK A OFFICE
ELEVATION- BIXTETH WALK
16161_07_A_122
SCALE 1:100 @A1 1:200@A3

P1
Revision




| REV | DATE | DESCRIPTION | CKD | REV | DATE | DESCRIPTION | CKD |
|-----|------------|--------------|-----|-----|------|-------------|-----|
| P1 | 28/06/2019 | FOR PLANNING | PS | | | | |
| | | | | | | | |
| | | | | | | | |
0 5m

Allies and Morrison
85 Southwark Street
London SE1 0HX
020 7921 0100
020 7921 0101
info@alliesandmorrison.com
A&M JOB NO: 16161

PALL MALL EXCHANGE, LIVERPOOL
BLOCK A OFFICE
ELEVATION- EDMUND STREET
16161_07_A_123
SCALE 1:100 @A1 1:200@A3

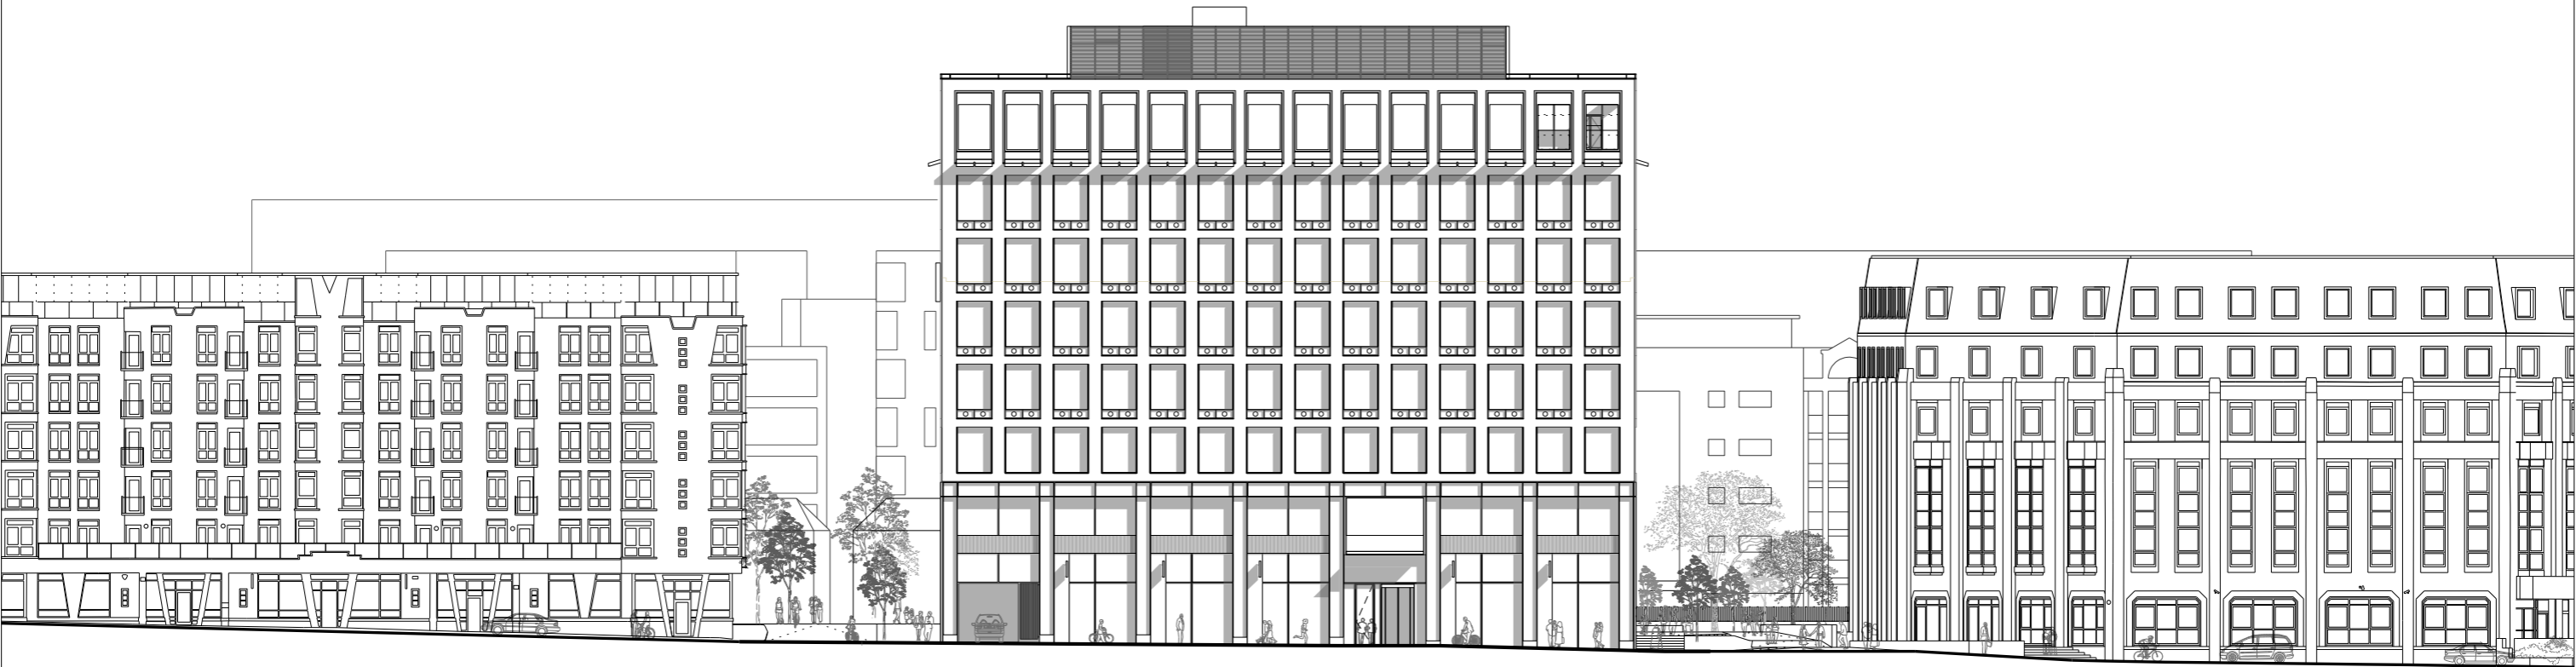

X Building Edmund Street Block A - Office Bixteth Walk Exchange Station

BIXTETH ST.


| REV | | | CKD | | |
|-----|------------|--------------|-----|-----|------|
| REV | DATE | DESCRIPTION | CKD | REV | DATE |
| P1 | 28/06/2019 | FOR PLANNING | PS | | |
| | | | | | |
| | | | | | |
| | | | | | |
| | | | | | |
| | | | | | |
| | | | | | |

0 10m

Allies and Morrison
85 Southwark Street
London SE1 0HX
020 7921 0100
020 7921 0101
info@alliesandmorrison.com
A&M JOB NO: 16161

PALL MALL EXCHANGE, LIVERPOOL
BLOCK A OFFICE
ELEVATION- BIXTETH ST CONTEXT
16161_07_A_125
SCALE 1:200 @A1 1:400@A3

P1
Revision

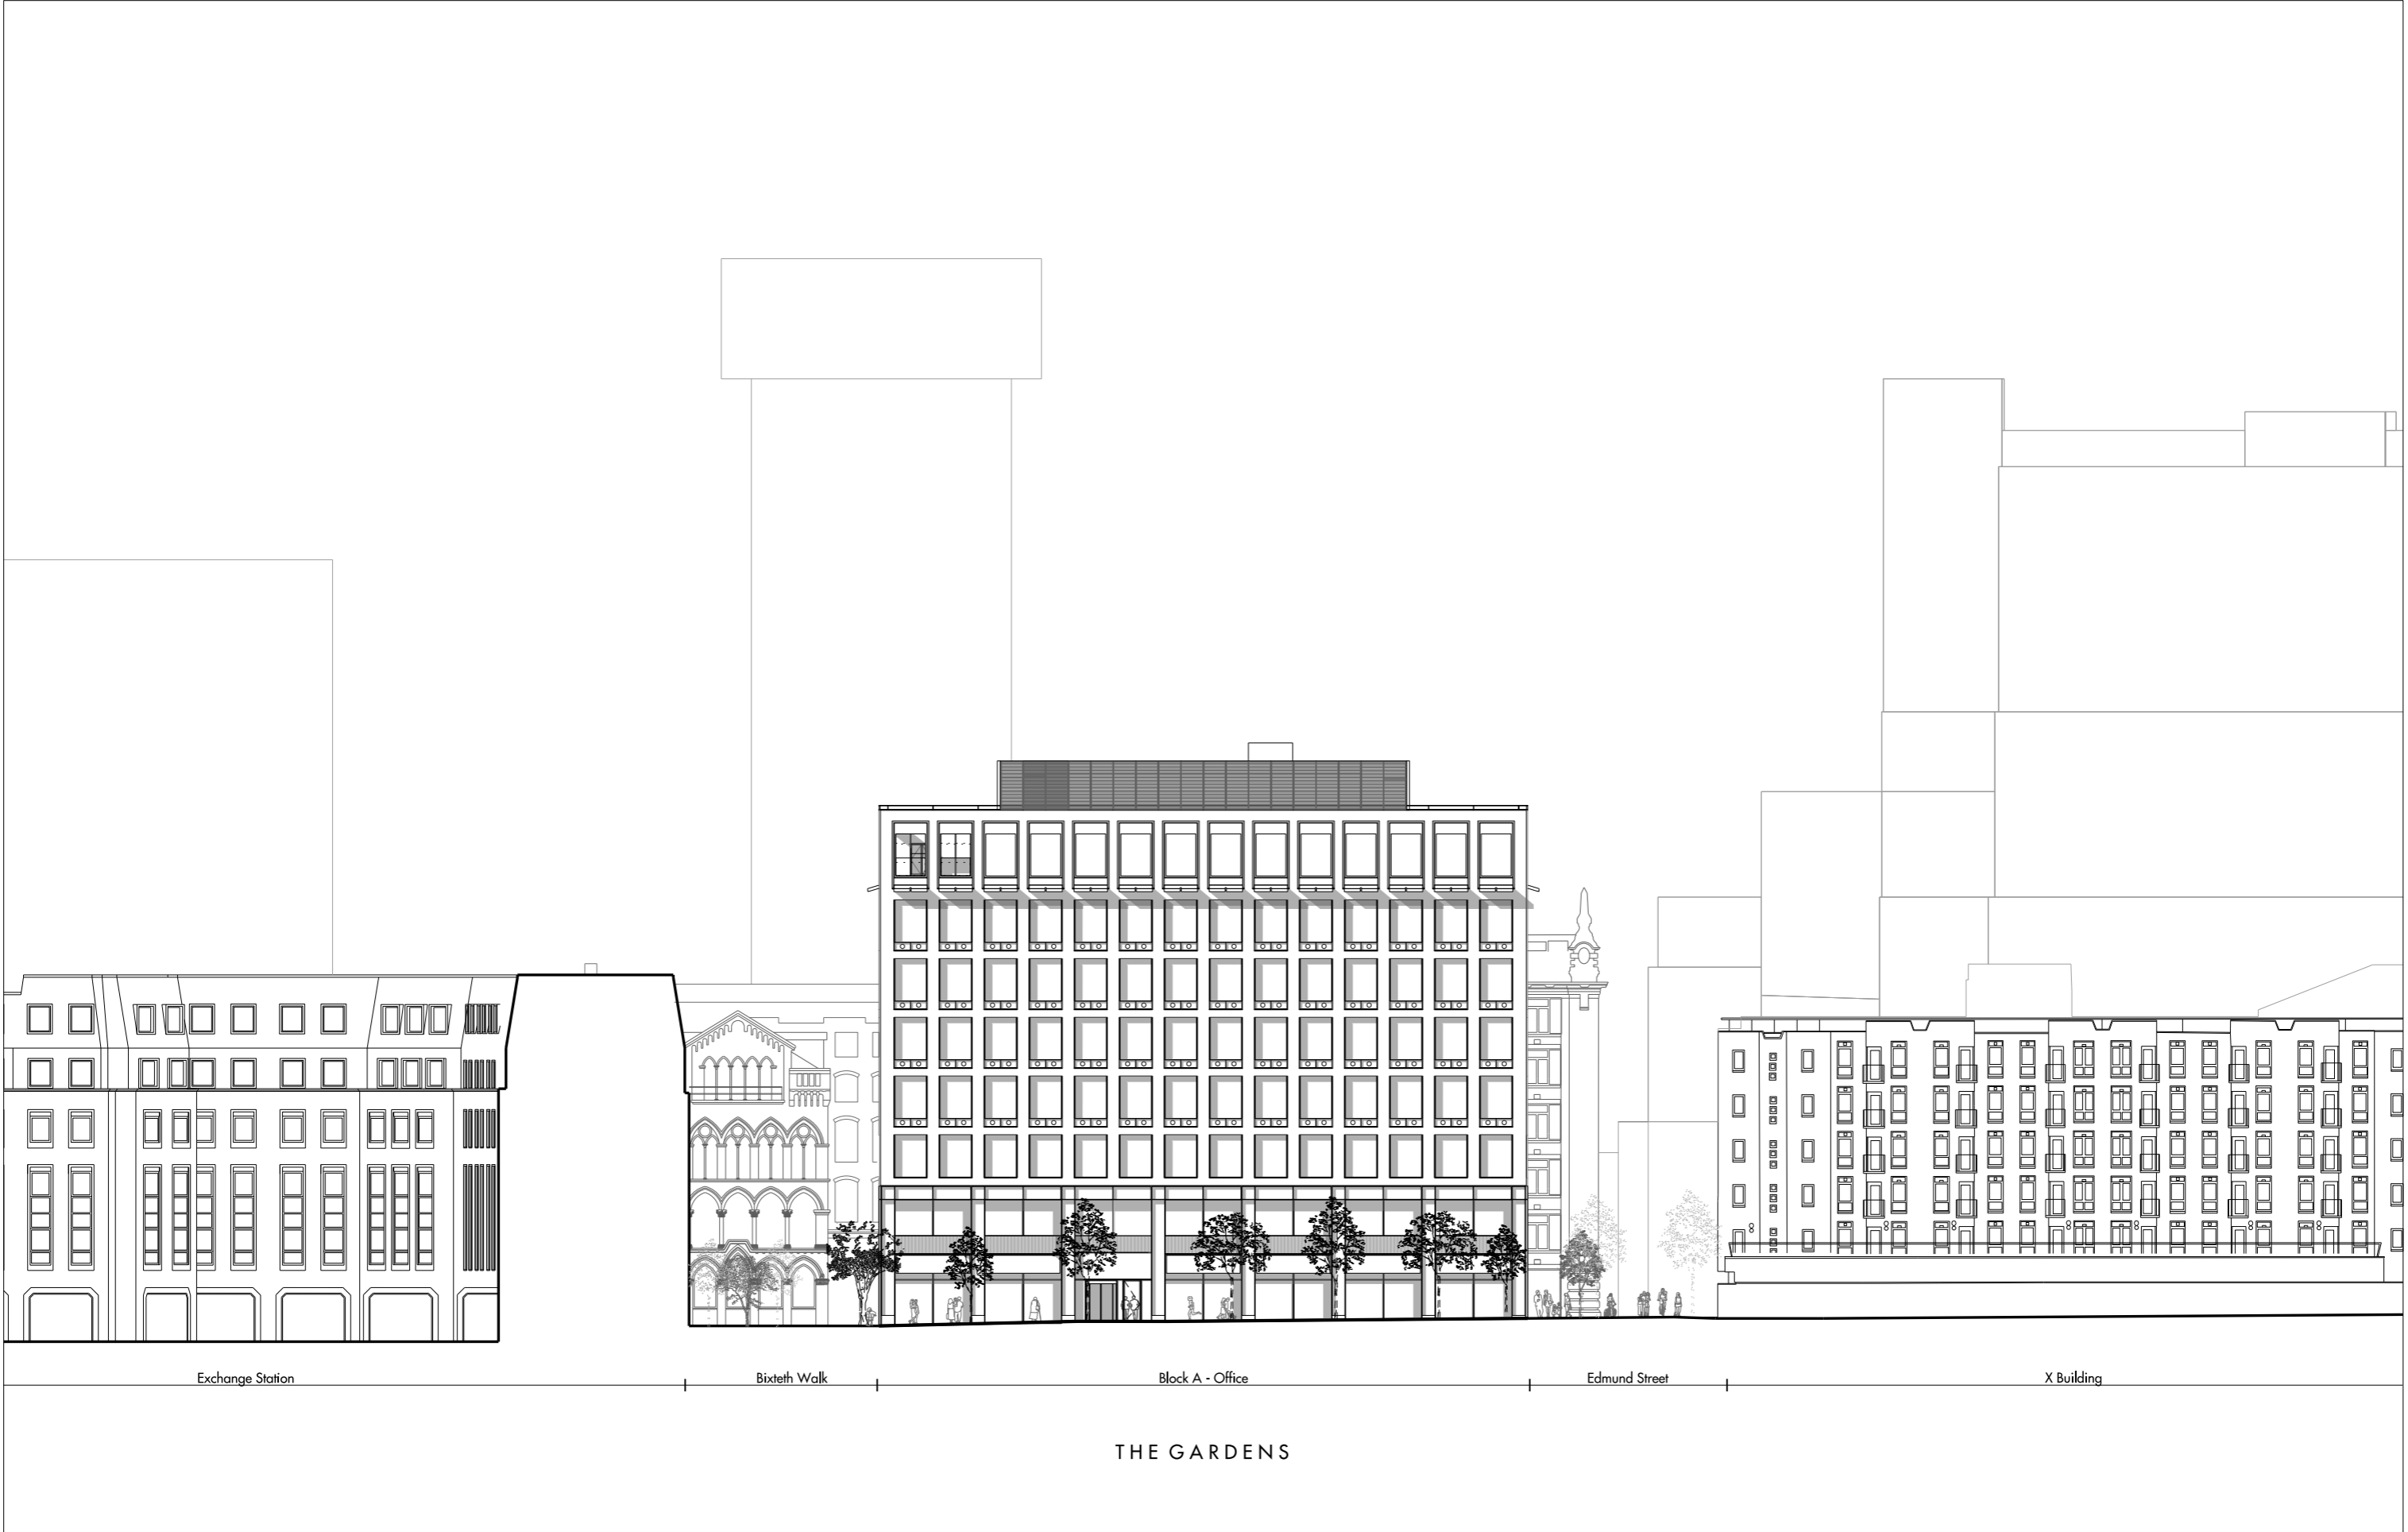


| REV | DATE | DESCRIPTION | CKD | REV | DATE | DESCRIPTION | CKD |
|-----|------------|--------------|-----|-----|------|-------------|-----|
| P1 | 28/06/2019 | FOR PLANNING | PS | | | | |
| | | | | | | | |
| | | | | | | | |
0 10m

Allies and Morrison
85 Southwark Street
London SE1 0HX
020 7921 0100
020 7921 0101
info@alliesandmorrison.com
A&M JOB NO: 16161

PALL MALL EXCHANGE, LIVERPOOL
BLOCK A OFFICE
ELEVATION- THE GARDENS
16161_07_A_126
SCALE 1:200 @A1 1:400@A3

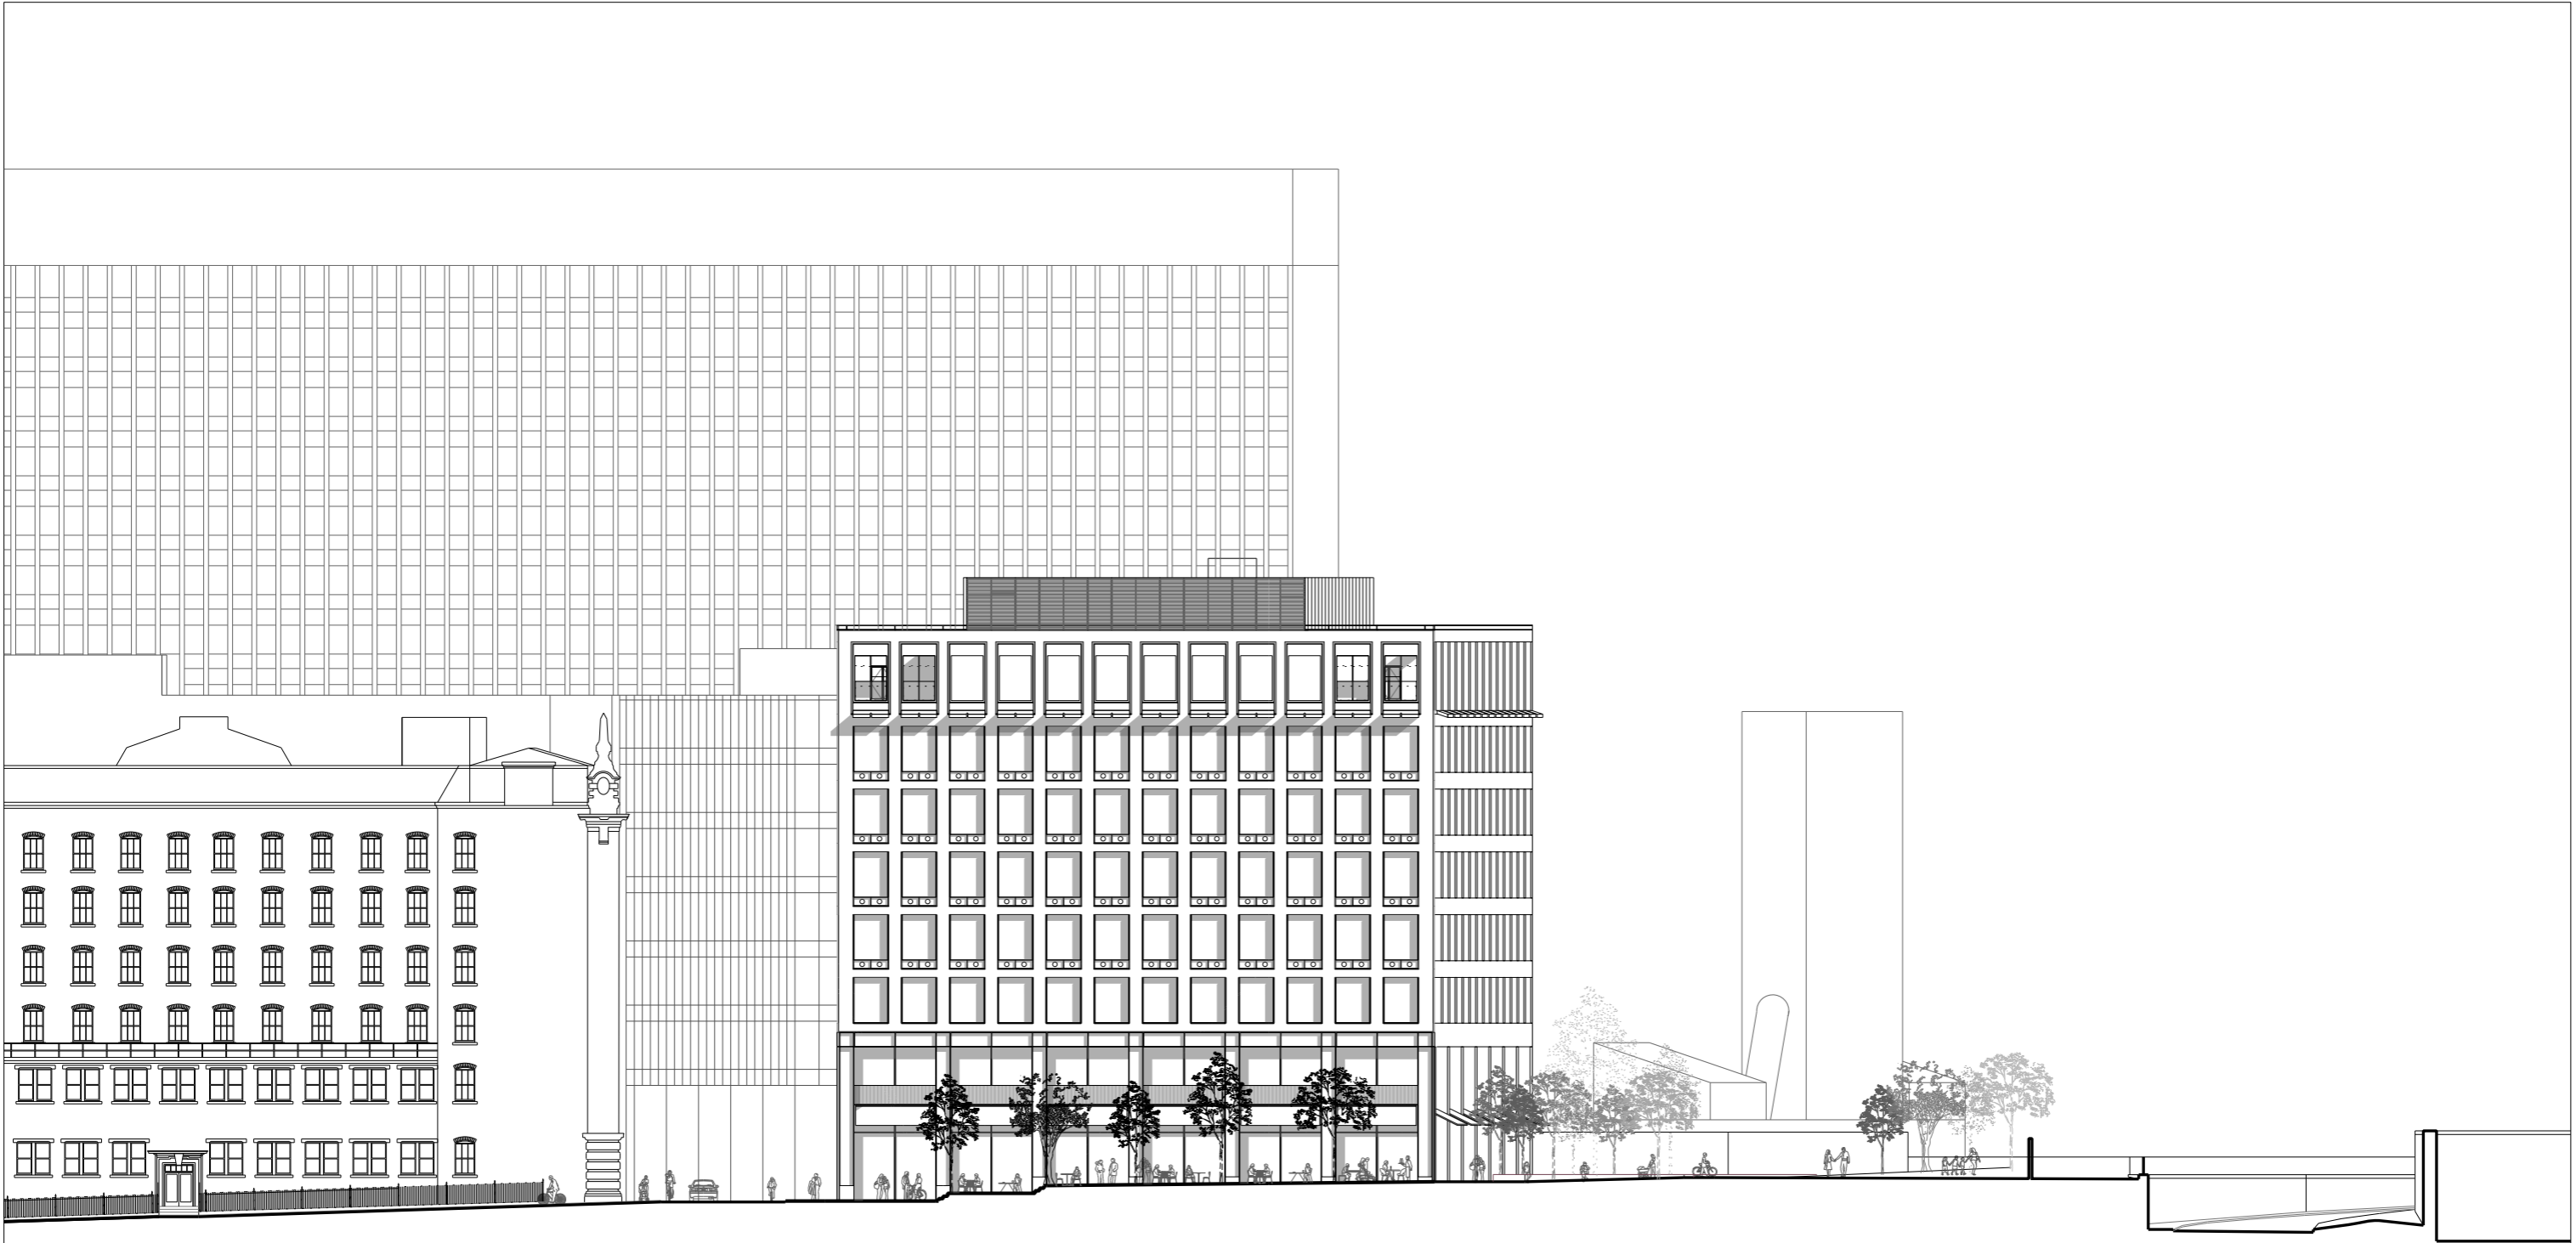

The Cotton Exchange | Bixteth Street | Block A - Office | The Gardens | Exchange Station Service Ramp



BIXTETH WALK

| REV | | | CKD | | |
|-----|------------|--------------|-----|-----|------|
| REV | DATE | DESCRIPTION | CKD | REV | DATE |
| P1 | 28/06/2019 | FOR PLANNING | PS | | |
| | | | | | |
| | | | | | |
| | | | | | |
| | | | | | |
| | | | | | |
| | | | | | |

0 10m

Allies and Morrison
85 Southwark Street
London SE1 0HX
020 7921 0100
020 7921 0101
info@alliesandmorrison.com
A&M JOB NO: 16161

PALL MALL EXCHANGE, LIVERPOOL
BLOCK A OFFICE
ELEVATION- BIXTETH WALK
16161_07_A_127
SCALE 1:200 @A1 1:400@A3

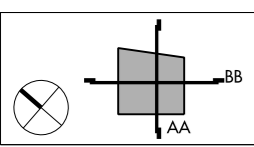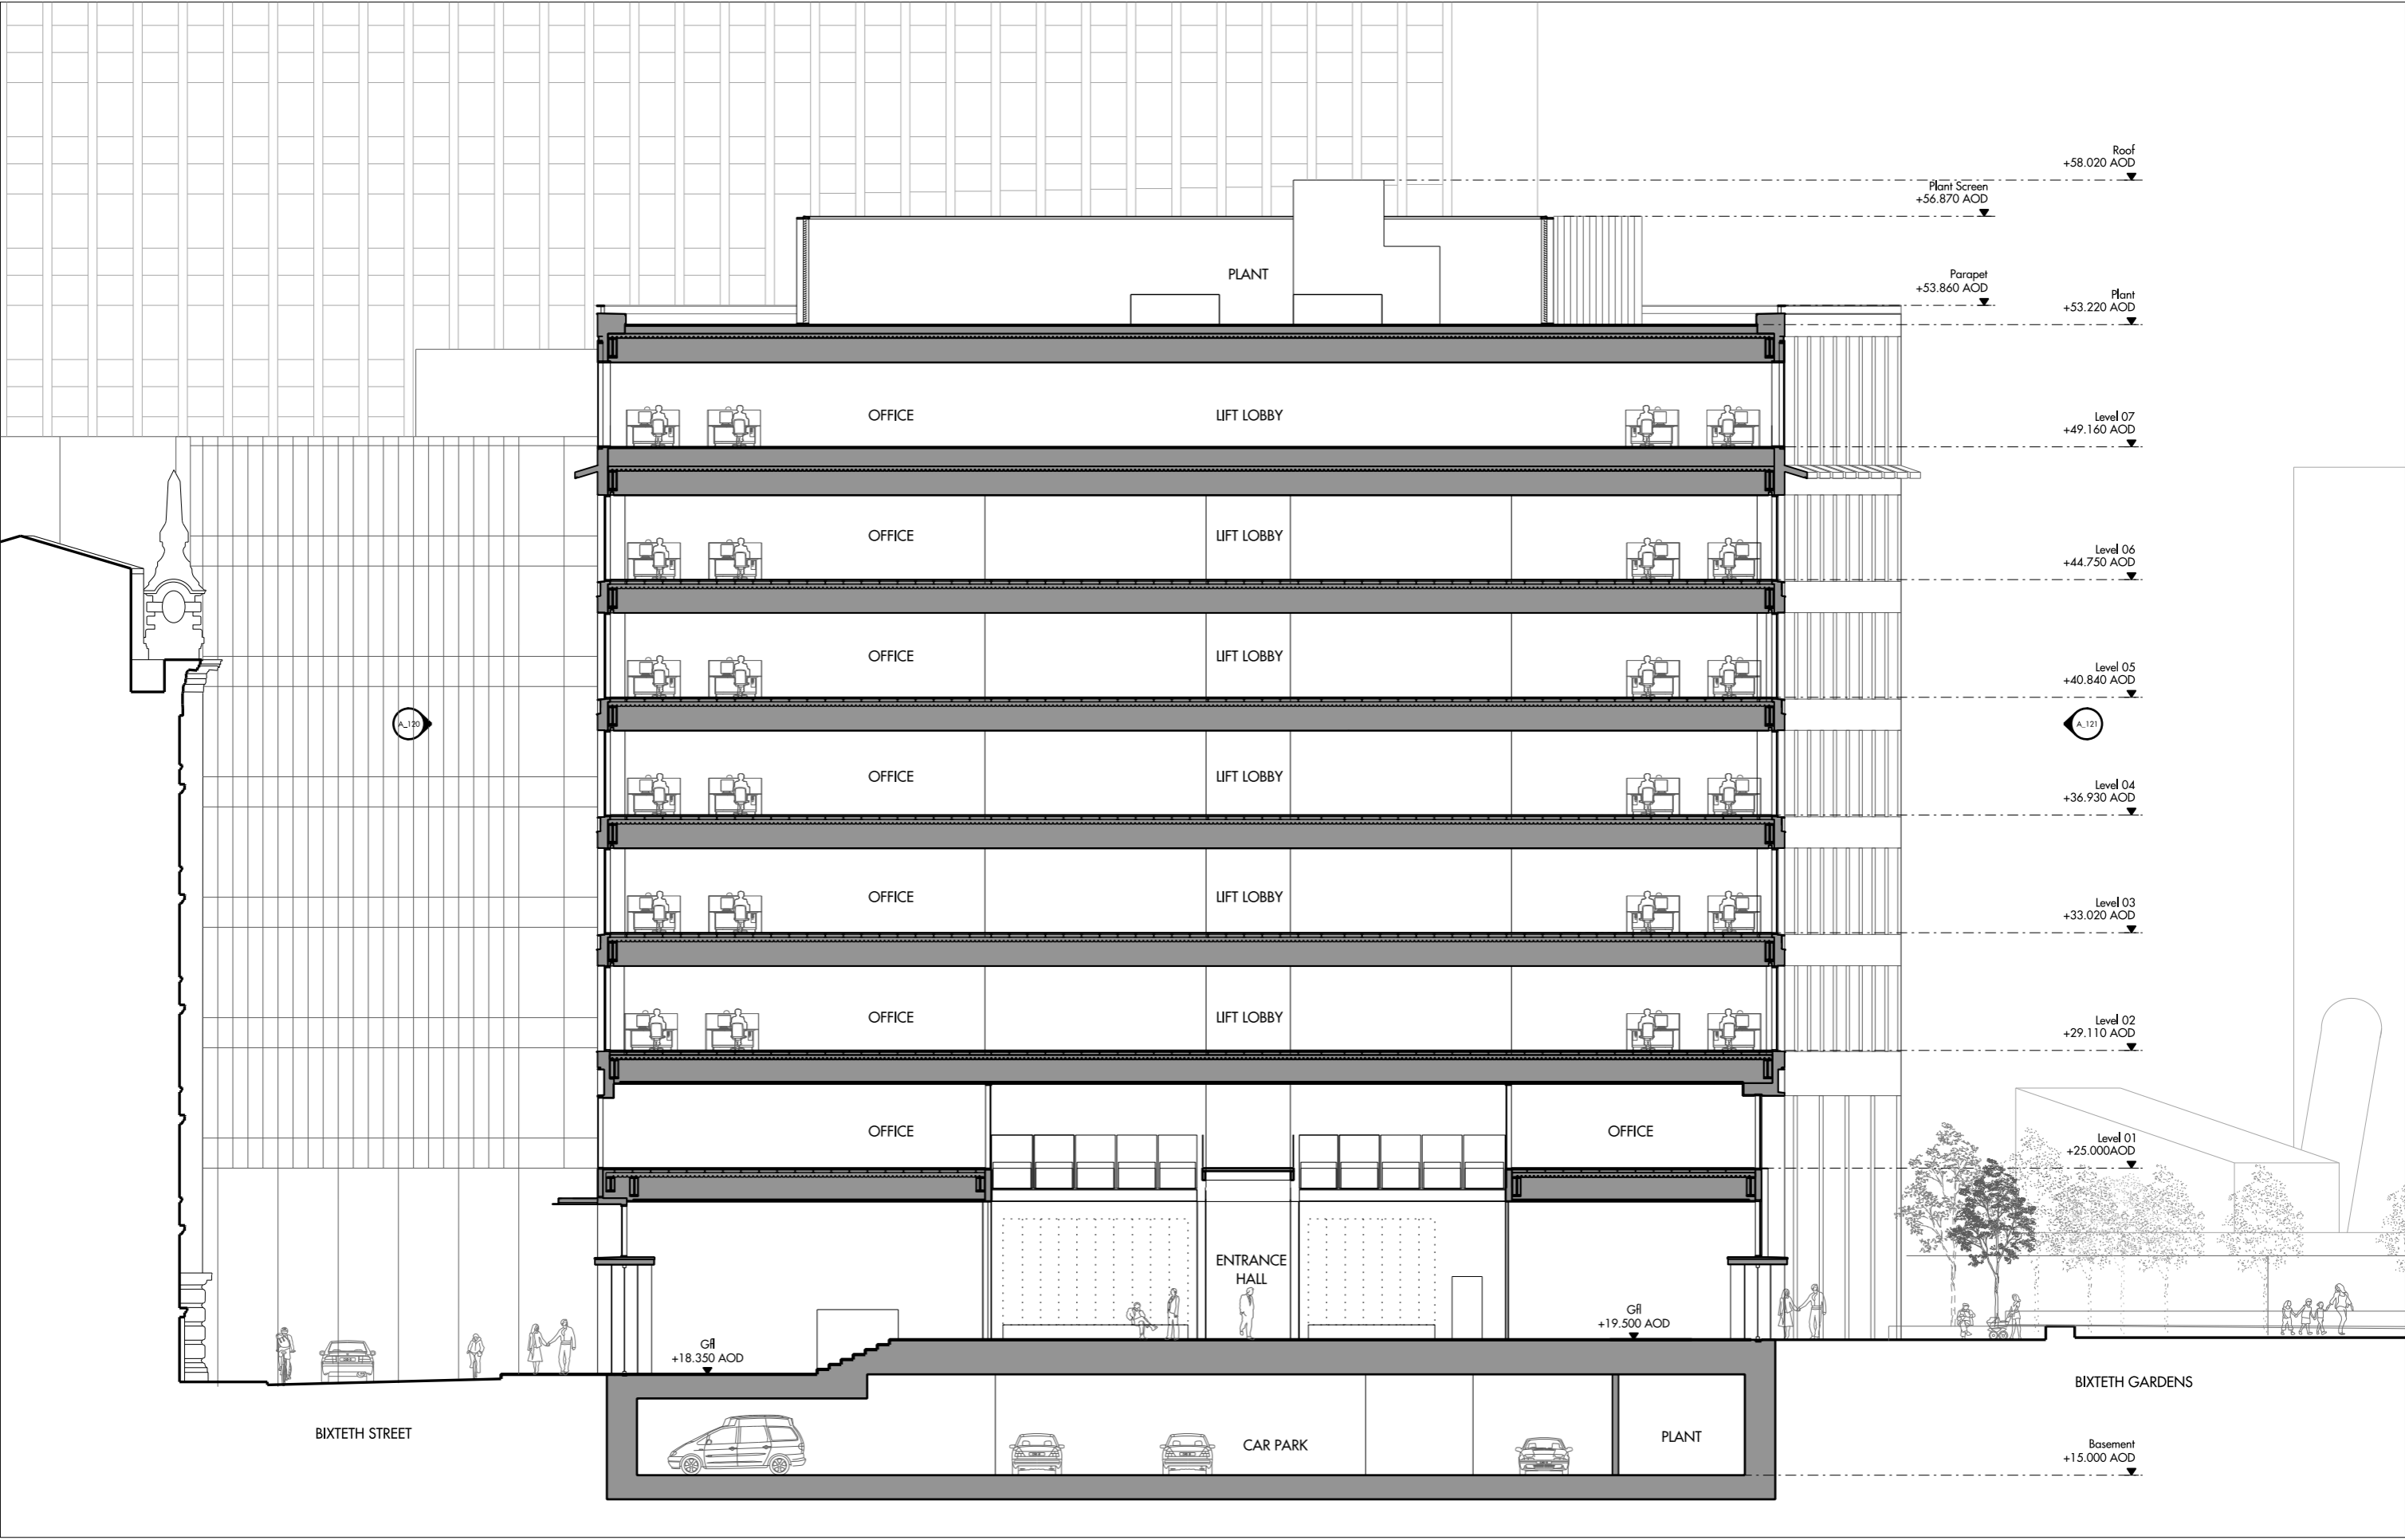

| REV | DATE | DESCRIPTION | CHKD | REV | DATE | DESCRIPTION | CHKD |
|-----|------------|--------------|------|-----|------|-------------|------|
| P1 | 26/06/2019 | FOR PLANNING | PS | | | | |
| | | | | | | | |
| | | | | | | | |
Allies and Morrison
85 Southwark Street
London SE1 0HX
020 7921 0100
020 7921 0101
info@alliesandmorrison.com
A&M JOB NO: 16161

PALL MALL EXCHANGE, LIVERPOOL
BLOCK A OFFICE
SECTION AA
16161_07_A_130
SCALE 1:100 @A1 1:200@A3