

All dimensions to be checked on site.  
Figured dimensions to be read in preference to scaled.

BCA accepts no responsibility for any unauthorised amendments to the drawing and does not permit unauthorised copying of the drawing.

This drawing is copyright and remains the property of BCA unless otherwise agreed.

Revisions				Init.
Date	Rev	Description		
28.09.18	P01	Planning Submission Issue		TPG
12.10.18	P02	Updated Planning Submission Issue		EG


Notes



01 Front Elevation



02 Rear Elevation

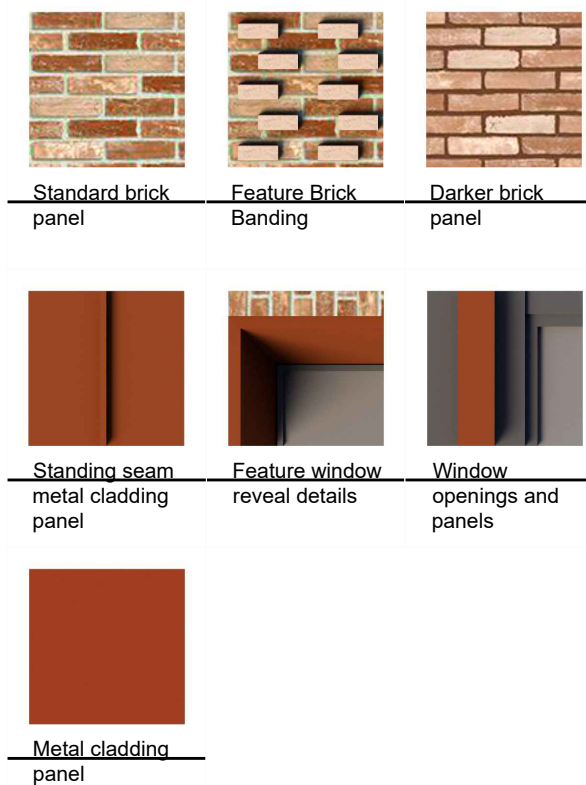


Drawing Status  
PLANNING




**BROCK CARMICHAEL**  
T +44 (0)151 242 6222 F +44 (0)151 236 4467  
E office@brockcarmichael.co.uk www.brockcarmichael.co.uk  
19 Old Hall Street, Liverpool, L3 9JQ


Client GREAT GEORGE STREET DEVELOPMENTS			
Job title GREAT GEORGE STREET			
Drawing title BLOCK 2A ELEVATIONS			
Scale @ A1 1:200	Drawn JDW	Checked TPG	Date 28.09.18
Job number 17.011	Drawing number L(05) 201	Issue P02	

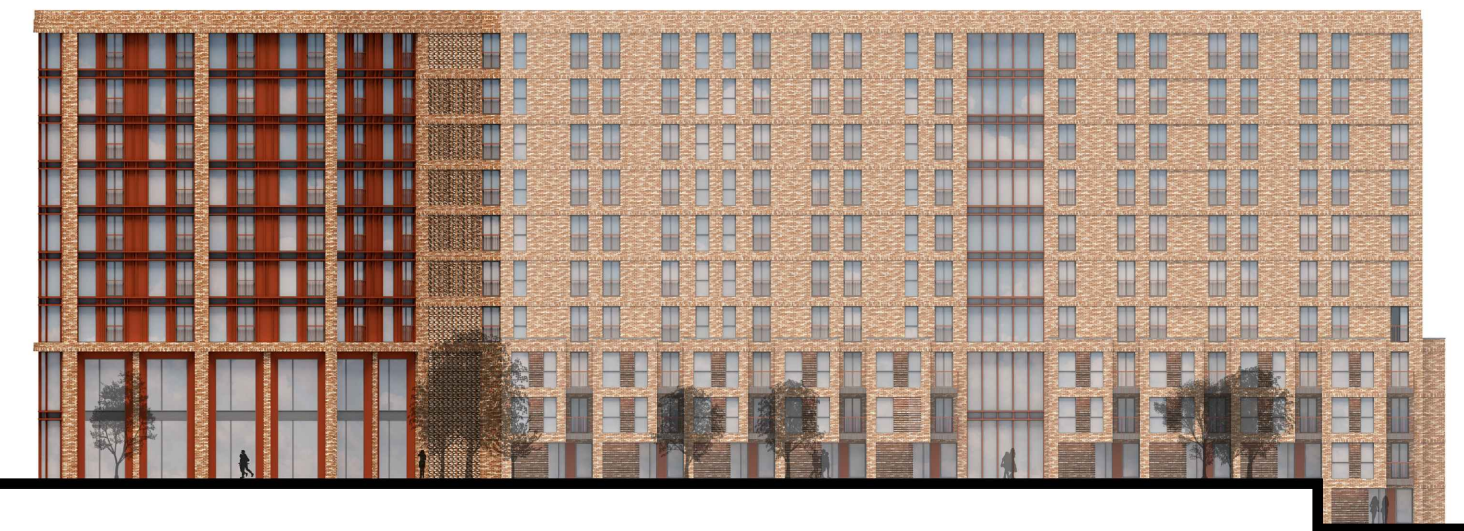

01 Front Elevation  
Building 2A  
Scale 1:500

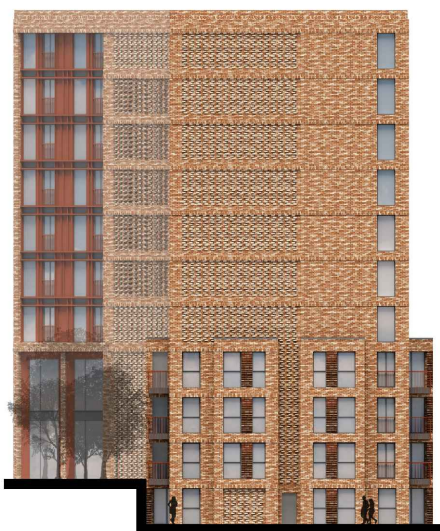

02 Side Elevation  
Building 2A  
Scale 1:500

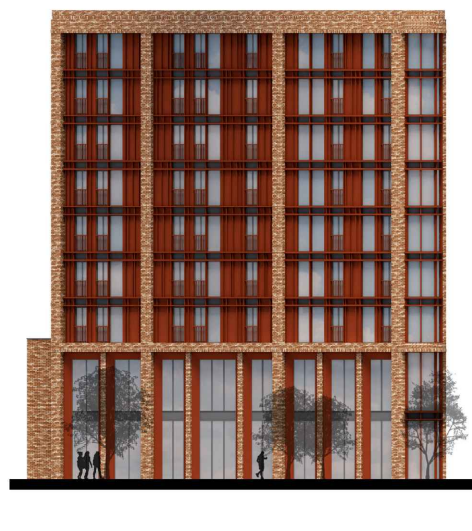

03 Side Elevation  
Building 2A  
Scale 1:500



04 Rear Elevation  
Building 2A  
Scale 1:500

