

PROPOSED INTERNAL ELEVATION E-E.

3/4 HEIGHT PARTITIONS TO DETAIL.

POLISHED PLASTER FINISH.


SANDSTONE HANDRAIL TO DETAIL.

DEMOLISH REAR OUTHOUSES & MAKE GOOD TO  
FORM REAR COURTYARD GARDEN.

LOWER EXISTING BOUNDARY WALL TO DETAIL &  
LPA APPROVAL.

INFILL EXISTING WINDOW & MAKE GOOD.

FACING BRICK FINISH.

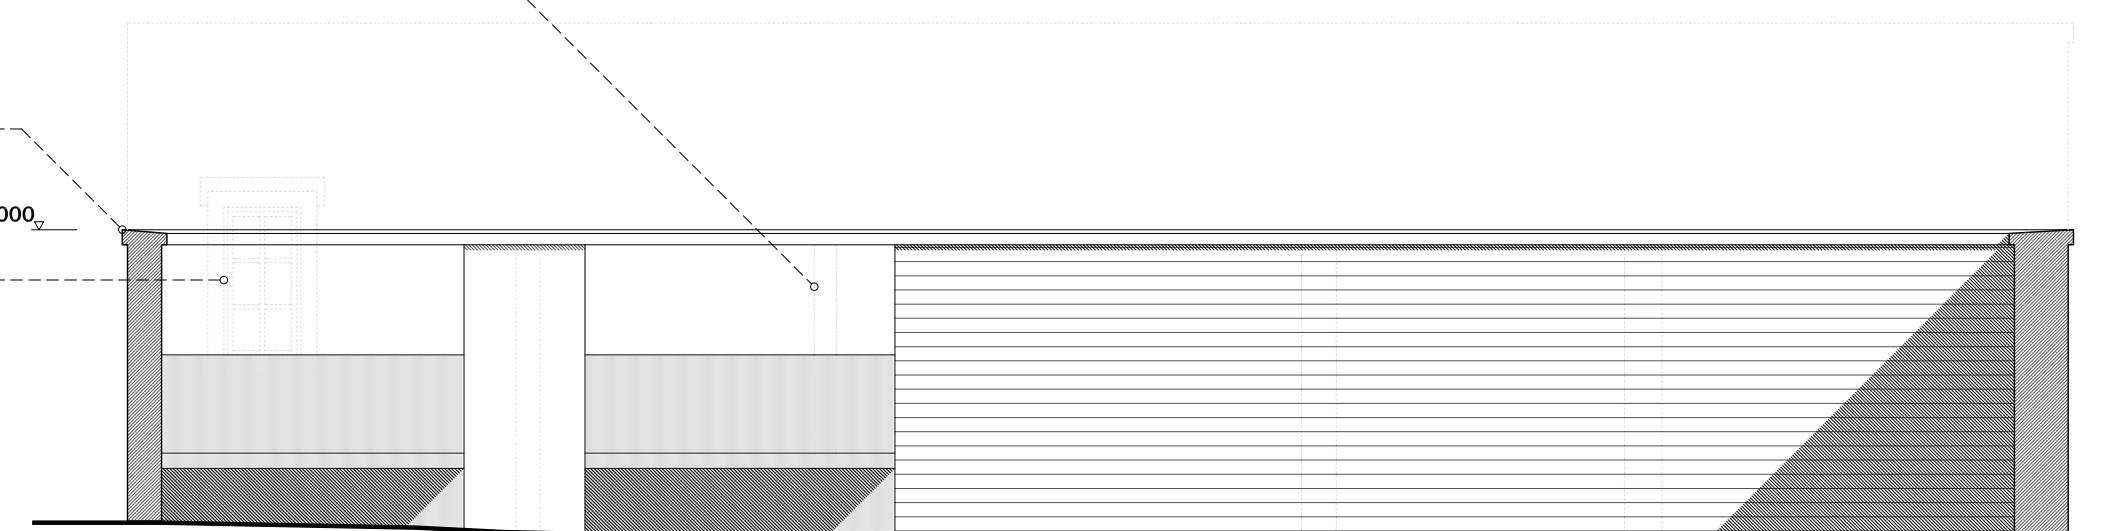

PROPOSED INTERNAL ELEVATION F-F.

revision	date	description
A	14.10.2016	FINISHES AND LAYOUT REVISIONS

notes Use only written dimensions. All areas are Indicative.  
Contractor to check measurements on site prior to  
commencement. Notify the Architect of any discrepancies.

This drawing must only be used for the purpose for which it  
has been supplied.

Do not scale this drawing.

**MgMaStudio/**  
**architecture**

Oriel Chambers: Suite 37  
14 Water Street Liverpool L2 8TD

t +44 (0) 151 236 6627  
f +44 (0) 151 236 6670  
design@mgmastudio.co.uk  
www.mgmastudio.co.uk

client MS LAY YUAN LIM & MR MATTHEW COUGHLAN  
project WOOLTON LIBRARY


drawing PROPOSED INTERNAL ELEVATIONS.

scale 1:50 @ A1


date 04.02.2016

revision A


no. 173\_110

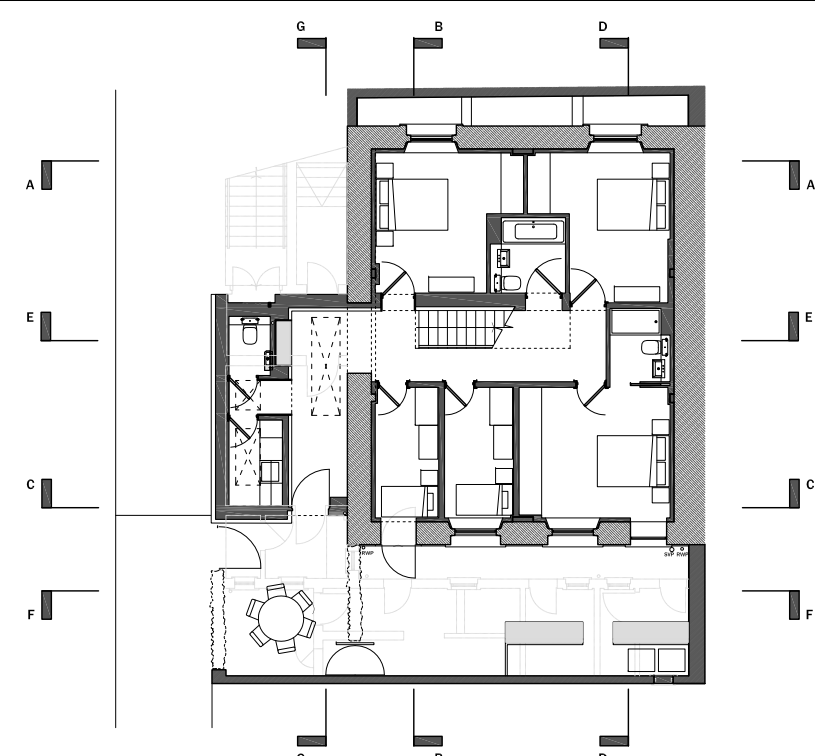


PROPOSED LOWER GROUND FLOOR PLAN.  
SCALE 1:200

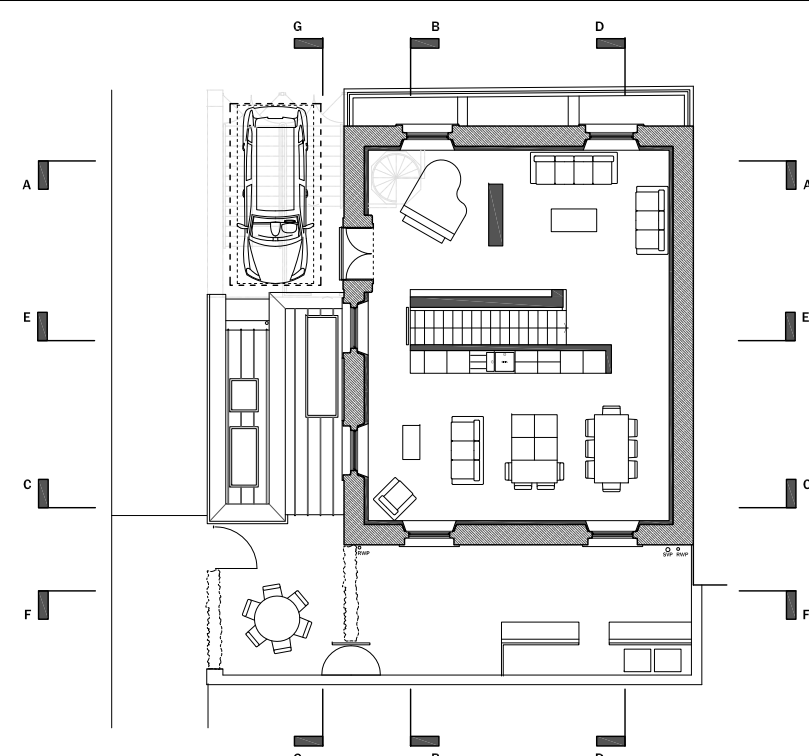

PROPOSED GROUND FLOOR PLAN.  
SCALE 1:200

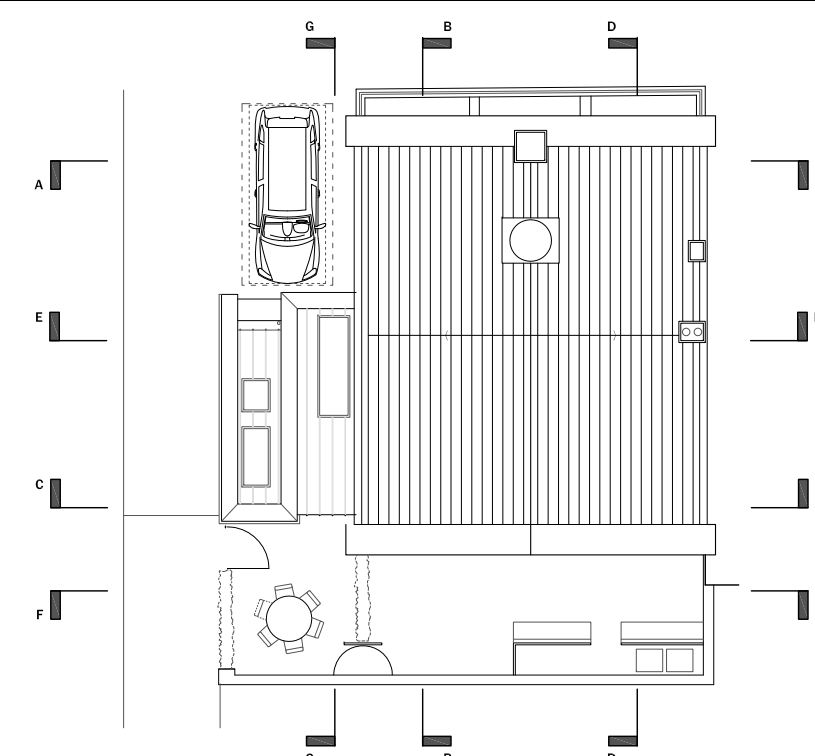

PROPOSED ROOF FLOOR PLAN.  
SCALE 1:200

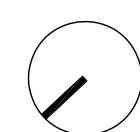

0 0.5 1 2m 1:50