




FRONT

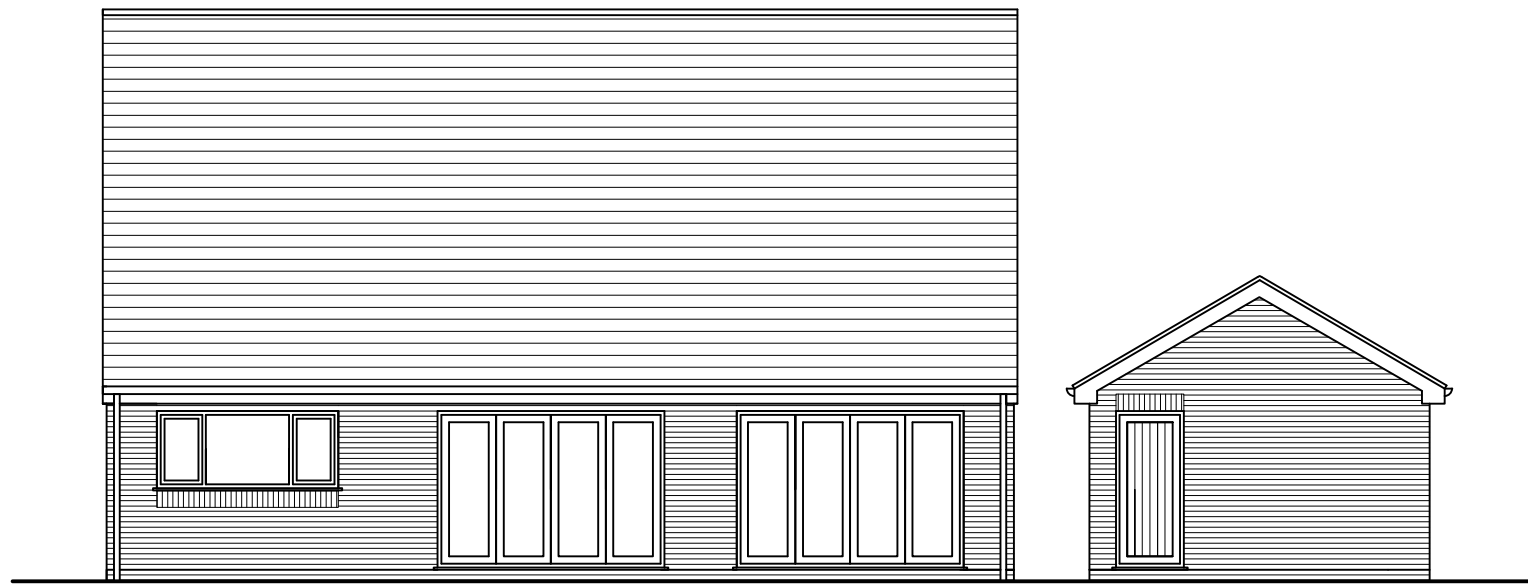


REAR



SIDE


ELEVATIONS Scale 1:100

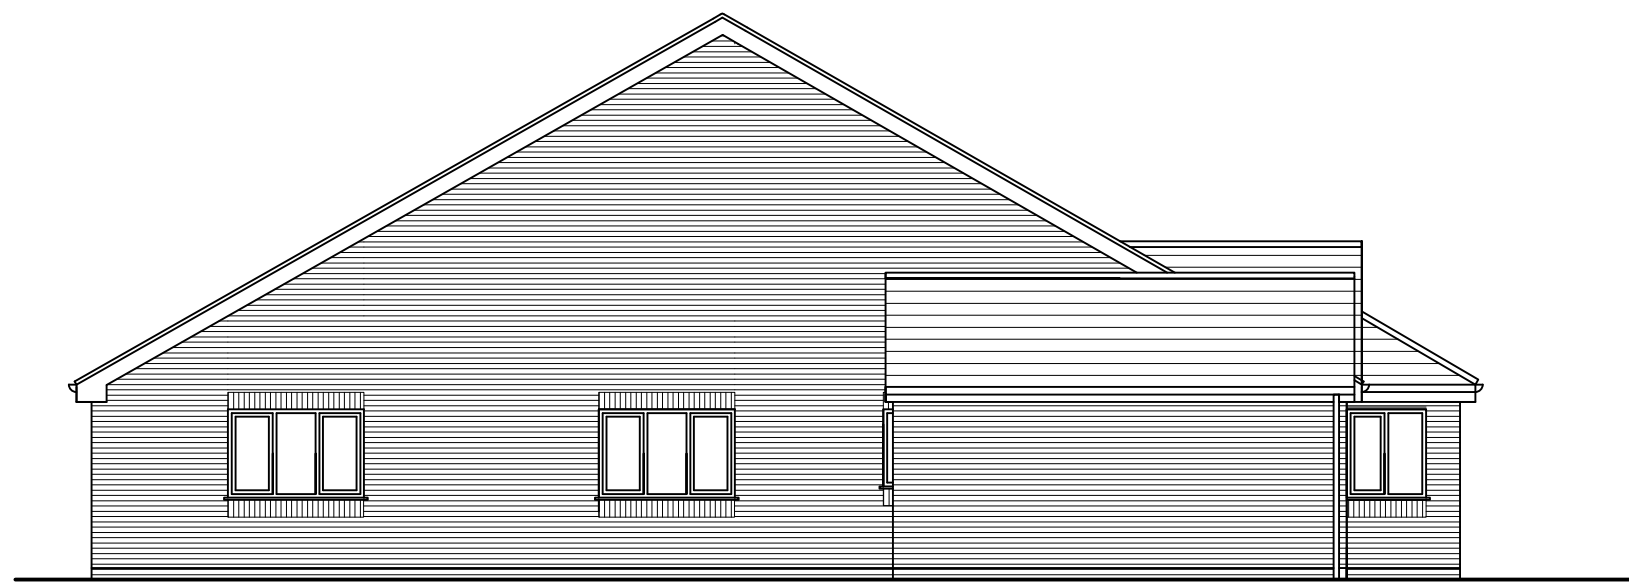

SIDE



FLOOR LAYOUT PLAN Scale 1:50

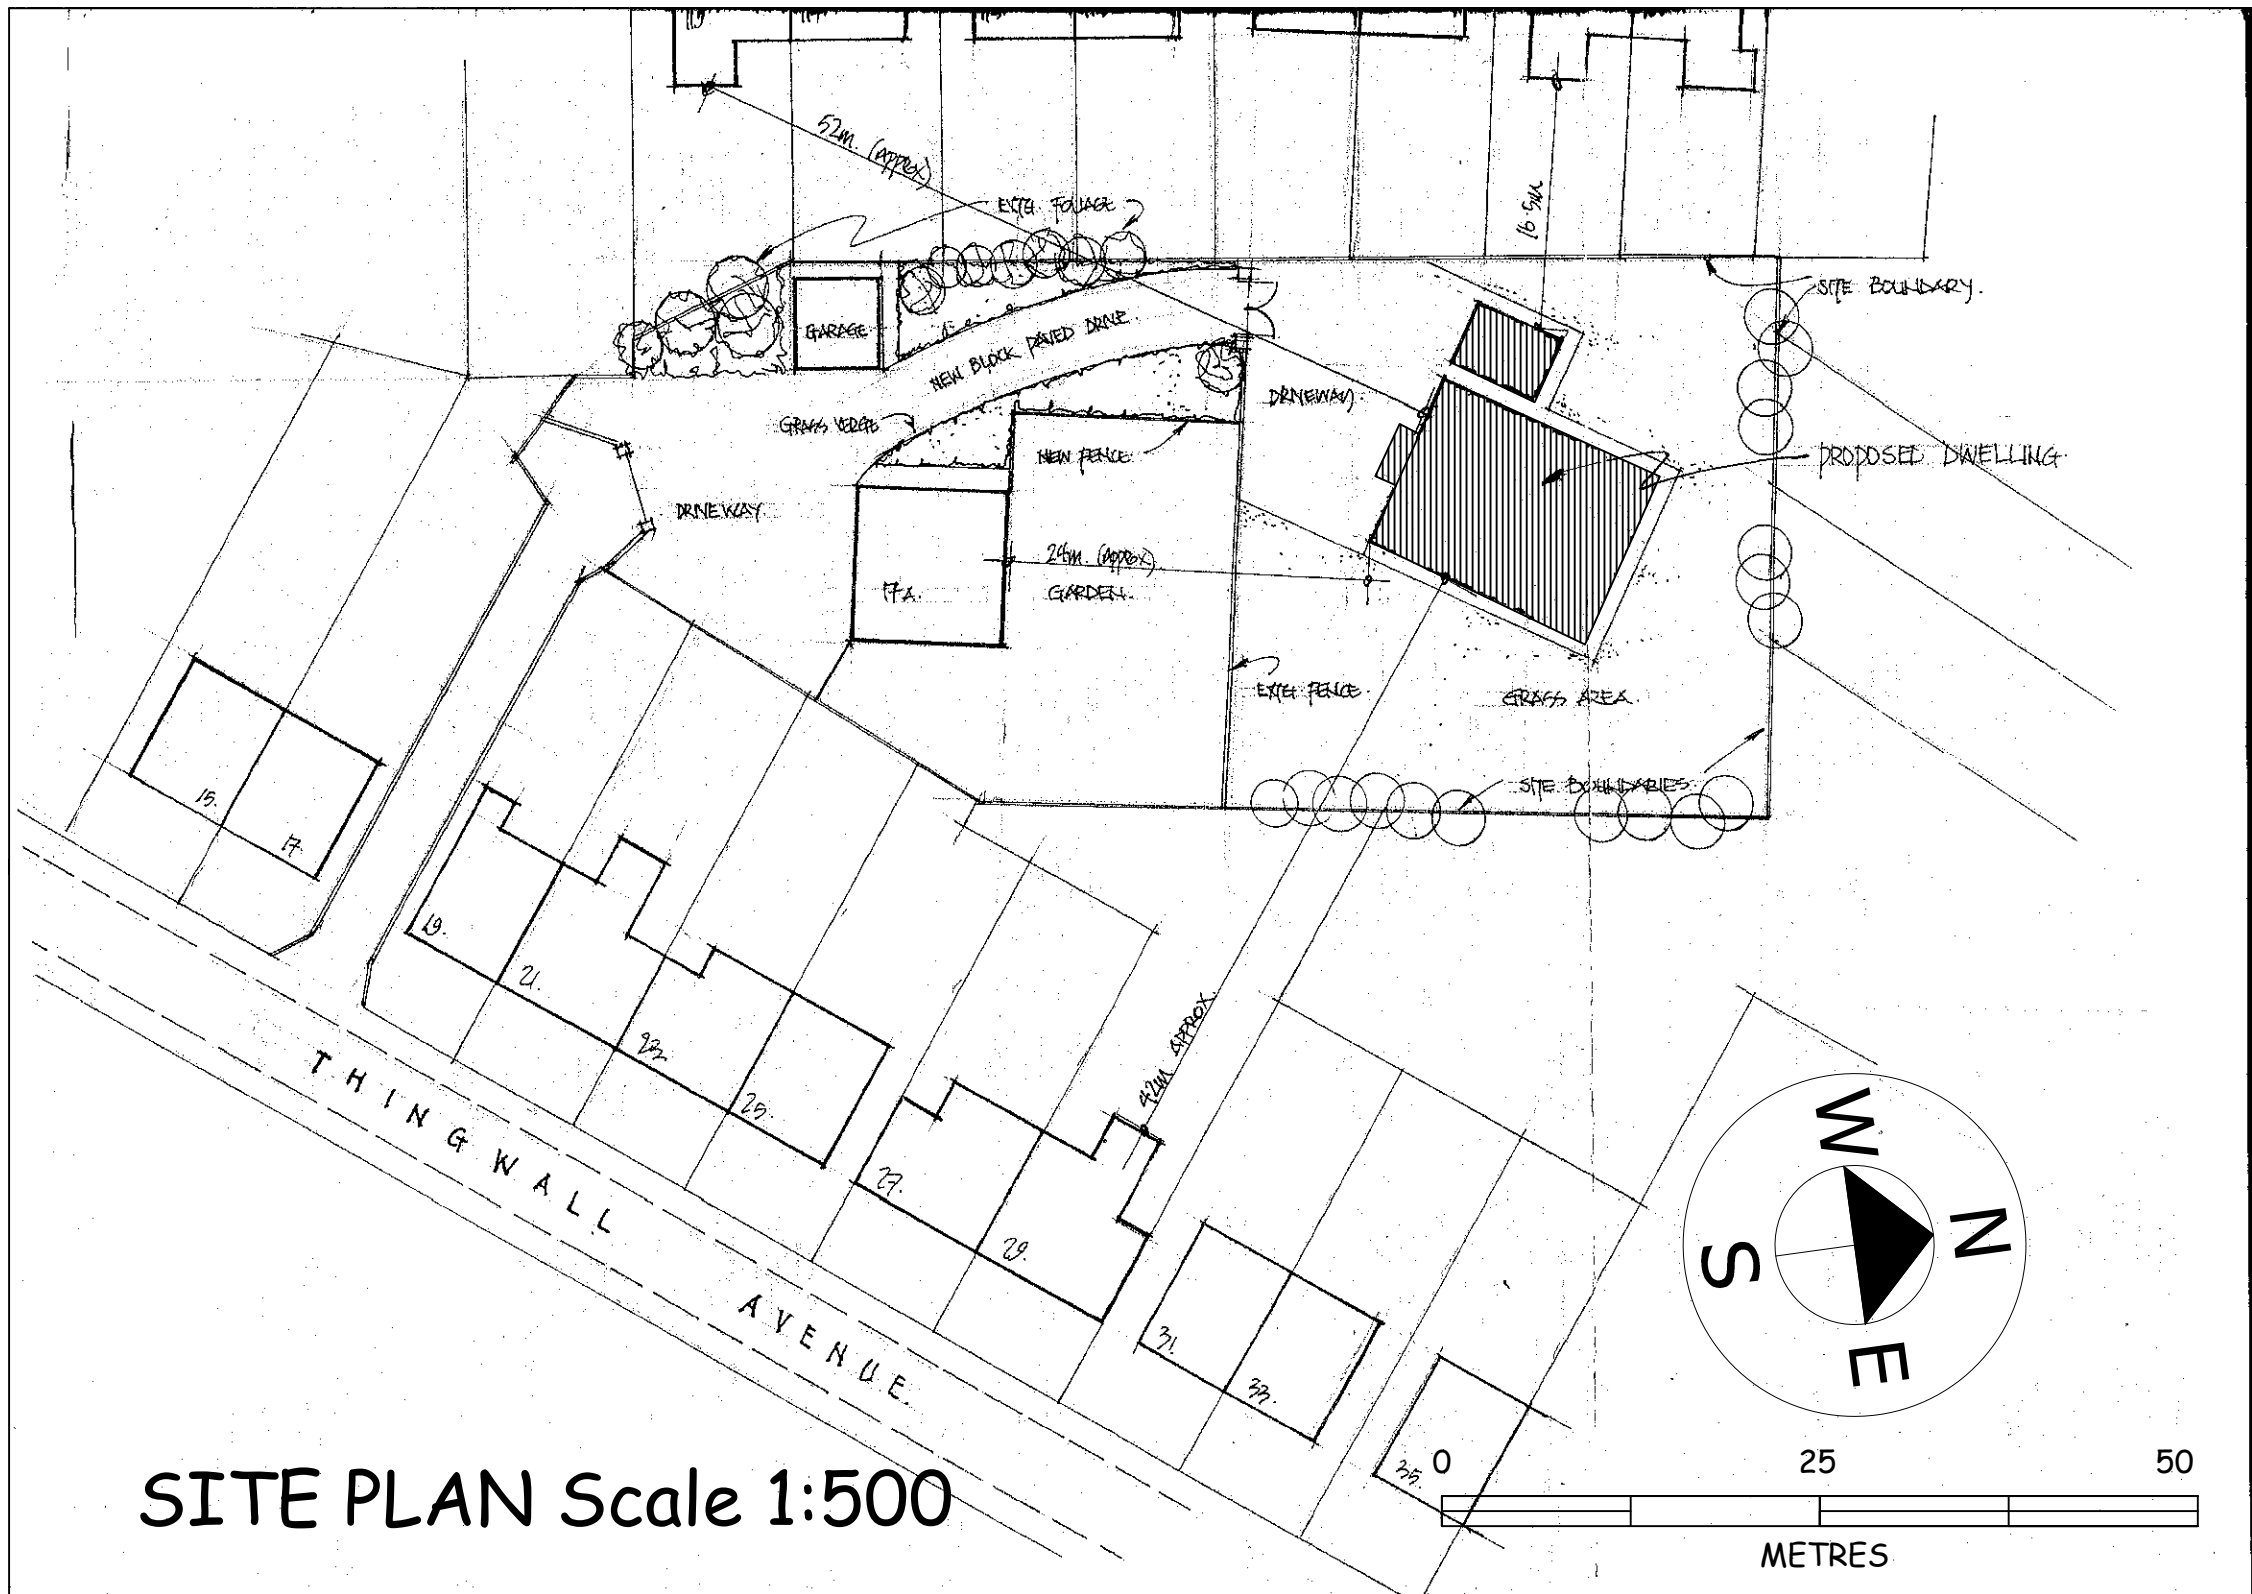

SITE PLAN Scale 1:500

MATERIALS

ROOF: CONCRETE TILES TO SUIT PITCH AND TO LA APPROVAL
WALLS: BRICKWORK FACINGS TO MATCH EXISTING IN COLOUR AND TEXTURE
WINDOW : WHITE UPVC
RAINWATER GOODS: BLACK UPVC

NOTE: THIS DRAWING IS NOT TO BE SCALED AND ALL DIMENSIONS ETC MUST BE CHECKED ON SITE BY CONTRACTOR.
THIS DRAWING IS FOR PLANNING APPLICATION ONLY AND IS NOT TO BE USED FOR ANY OTHER PURPOSE

PLANNING DRAWING

job description	title		
PROPOSED DETACHED BUNGALOW/GARAGE	SCHEME DESIGN		
site address	scales		
LAND TO REAR OF 17a, THINGWALL AVENUE, BROADGREEN, L14 5PB	1:50 1:100		
client	MR & MRS D CLARKE	drawn	GD
		date	JUNE 2015
DOWELL DESIGN SERVICES 176, LIVERPOOL ROAD SOUTH MAGHULL, MERSEYSIDE L31 7DQ Tel 0151 526 8683 email dowelldesign@aol.com		drg no	
		01a	