


REV.	DETAILS	BY	DATE
P1.1	Drawings revised to accommodate pod.	AJS	04.03.16
P1.2	Drawings revised following DTM meeting & co-ordinated with survey.	AJS	23.03.16
P1.3	Apartments UG1, UG2, 1.1, 1.2, 2.1, 2.2, 3.1 & 3.2 layouts revised following client comments	AJS	30.03.16
P1.4	Sliding doors to bedroom removed following building control comments. Stair 1 revised to accommodate building survey.	AJS	08.04.16
P1.5	Partition thickness shown, dimensions noted. Window Nos amended.	TFH	25.05.16
P1.6	Apartment 2.1 layout revised to accommodate existing structure. Partitions & dimensions updated.	AJS	20.06.16
P1.7	Partitions & dimensions revised to accommodate steelwork for stair.	AJS	29.06.16
P1.8	Drawings revised following Planners comments	AJS	20.07.16

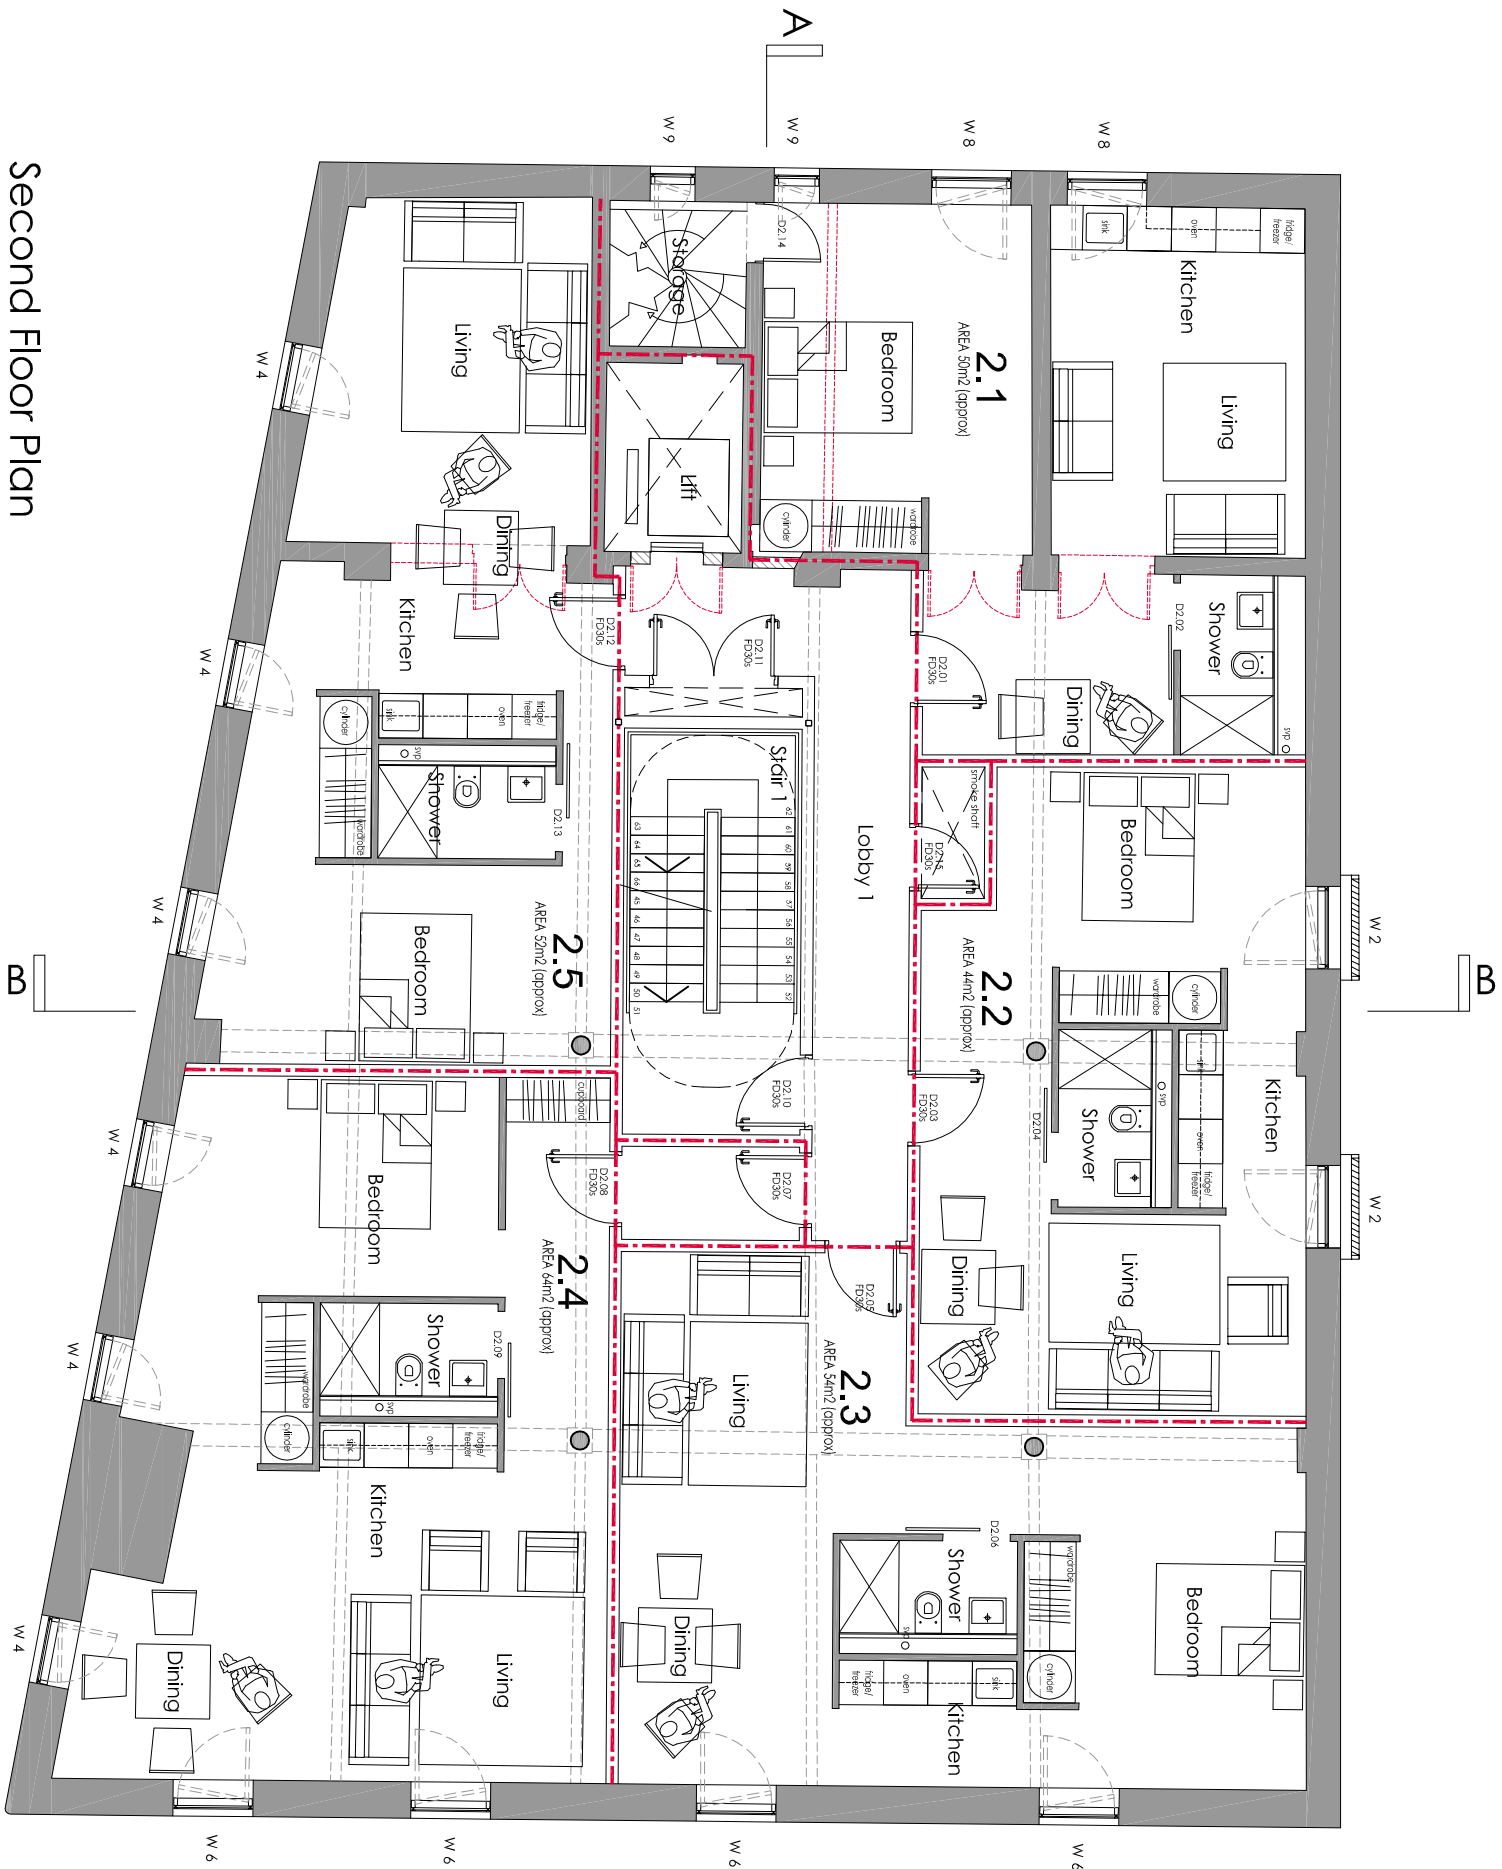

Second Floor Plan

Refer to drawing 301.4 for partition wall specification.

PURPOSE OF ISSUE: PLANNING					
PROJECT: COLEMANS FIREPROOF DEPOSITORY					
DRAWING TYPE: PROPOSED SECOND FLOOR PLAN					
PROJECT ID:	ORIGINATOR:	ZONE:	LEVEL:	TYPE:	ROLE:
2016.04	EDG	71	02	DR	A
DATE:	SCALE:			DRAWN BY:	STATUS:
10.02.2016				GA	S2
					REVISION:
					P1.8