


GENERAL NOTE  
DO NOT SCALE FROM THIS DRAWING

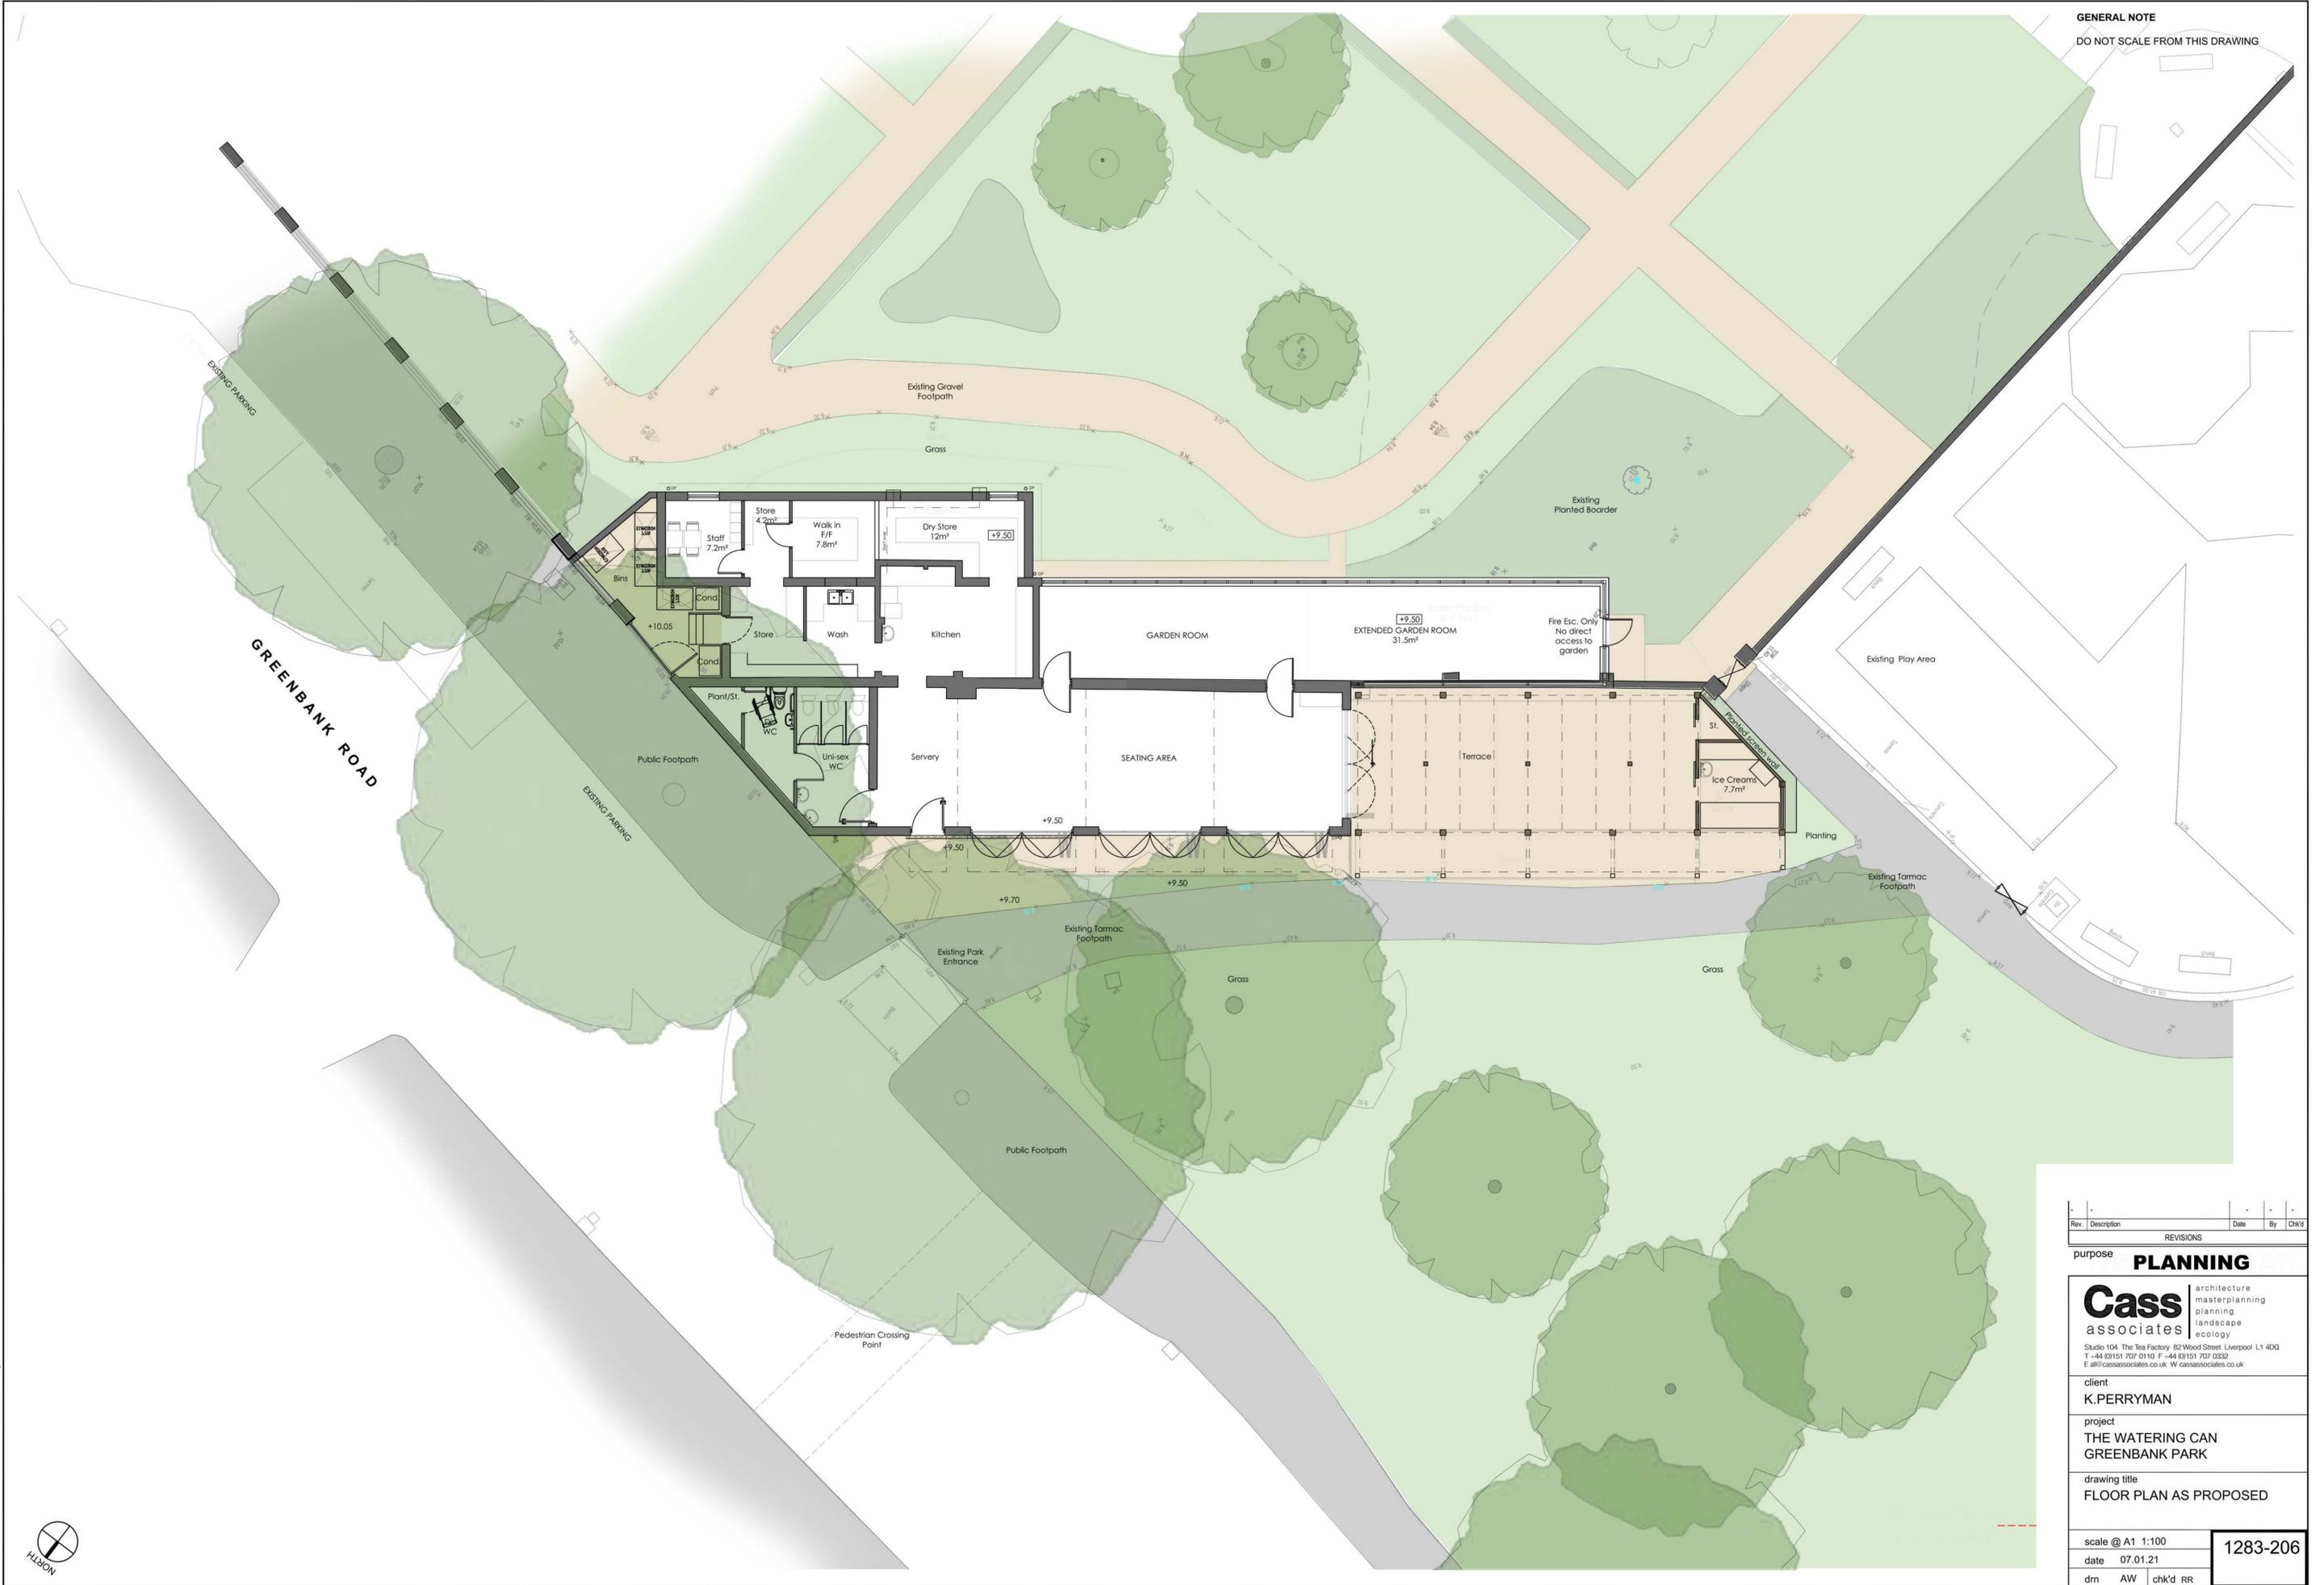

Rev.	Description	Date	By	CHK'd
REVISIONS				

purpose **PLANNING**

**Cass** associates  
 architecture  
 masterplanning  
 planning  
 landscape  
 ecology  
 Studio 104 The Tea Factory 82 Wood Street Liverpool L1 4DD  
 T +44 (0)151 707 0110 F +44 (0)151 707 0332  
 E all@cassassociates.co.uk W cassassociates.co.uk

client  
**K.PERRYMAN**

project  
**THE WATERING CAN  
GREENBANK PARK**

drawing title  
**FLOOR PLAN AS PROPOSED**

scale @ A1 1:100	<b>1283-206</b>
date 07.01.21	
drn AW chkd RR	

C:\P\1517\151707\151707\_01\151707\_01.dwg  
 This drawing is the property of Cass Associates and the information can only be reproduced with their prior permission