
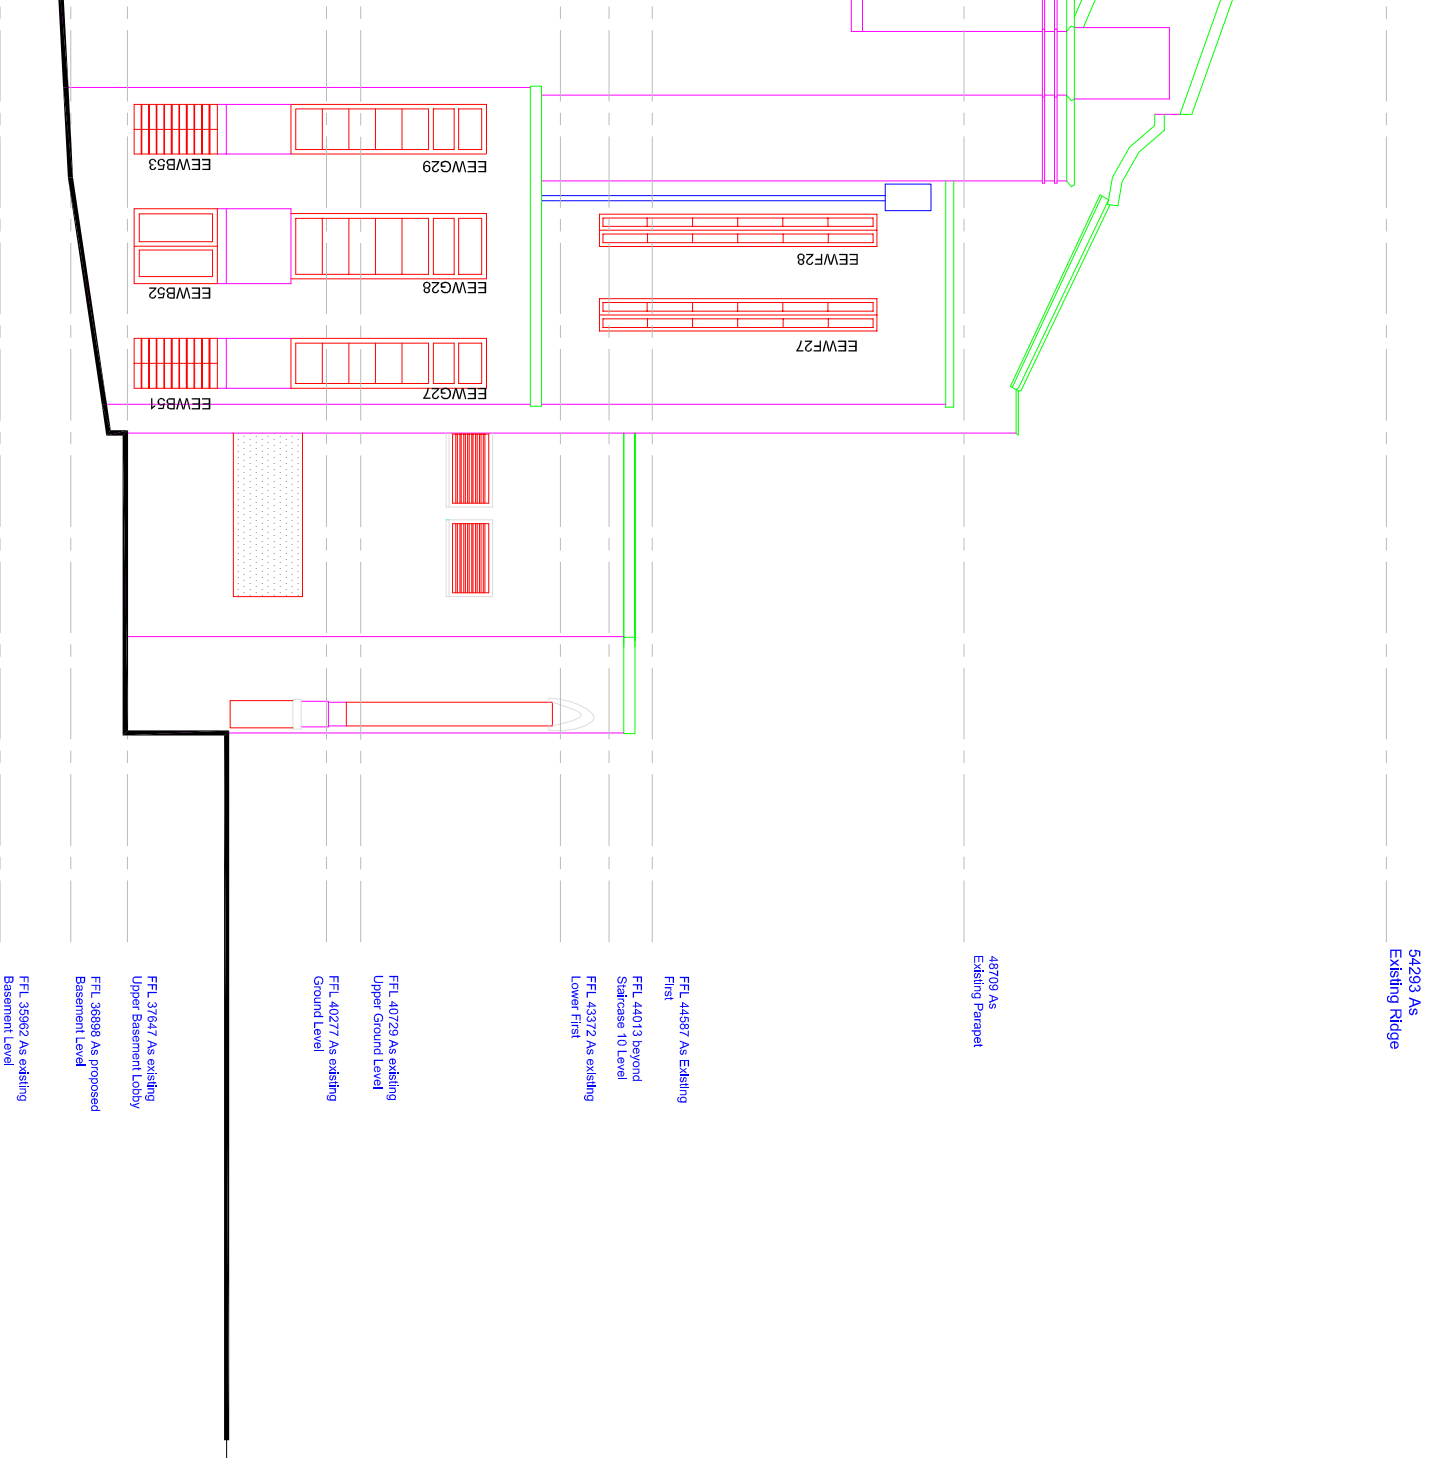


54293 Ave
Exiting Ridge

STATUS: PLANNING

Revision	Item	Done	Drawn

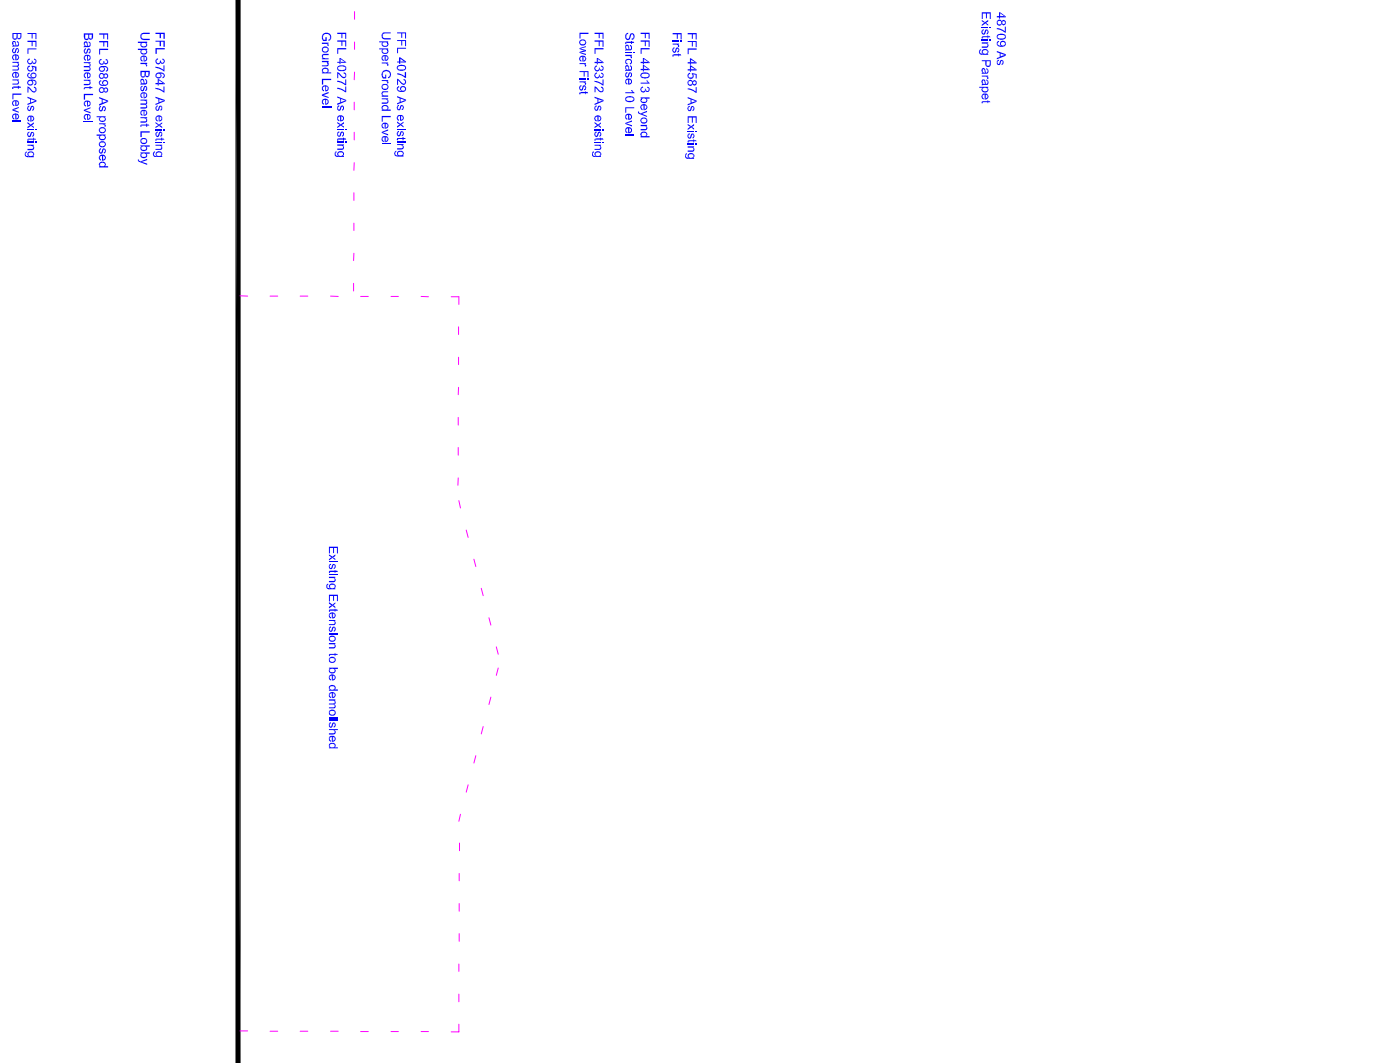

T: 01 625 536 767
F: 01 625 536 765
E: info@ncarchitecture.com
W: www.ncarchitecture.com

Residential Development @ Greenbank Synagogue Site

Downing	Parade	L77 1AN	Checked	Srv	TK	Form No/Trk	Form 16
Proposed Front & Rear Elevations							
Proj No	Drwg No						
2214	P-200						
Drawn By		Scale					
L		1:100 @ A1 1:200 @ A3					

Proposed Elevations

Proposed Synagogue Conversion, Greenbank Drive