

56.00m
55.00m
54.00m
53.00m
52.00m
51.00m
50.00m
49.00m
48.00m
47.00m
46.00m
45.00m
44.00m
43.00m
42.00m
41.00m
40.00m
39.00m
38.00m
37.00m
36.00m
35.00m
34.00m
33.00m
32.00m
31.00m
30.00m
29.00m
28.00m
27.00m
26.00m
25.00m
24.00m
23.00m
22.00m
21.00m
20.00m
19.00m
18.00m
17.00m
16.00m
15.00m
14.00m
13.00m
12.00m
11.00m
10.00m
9.00m
8.00m
7.00m
6.00m
5.00m
4.00m
3.00m
Datum

10th floor 45.321

9th floor 41.879

8th floor 38.449

7th floor 34.768

6th floor 31.080


5th floor 27.399

4th floor 23.709

3rd floor 20.018

2nd floor 16.290

1st floor 12.210

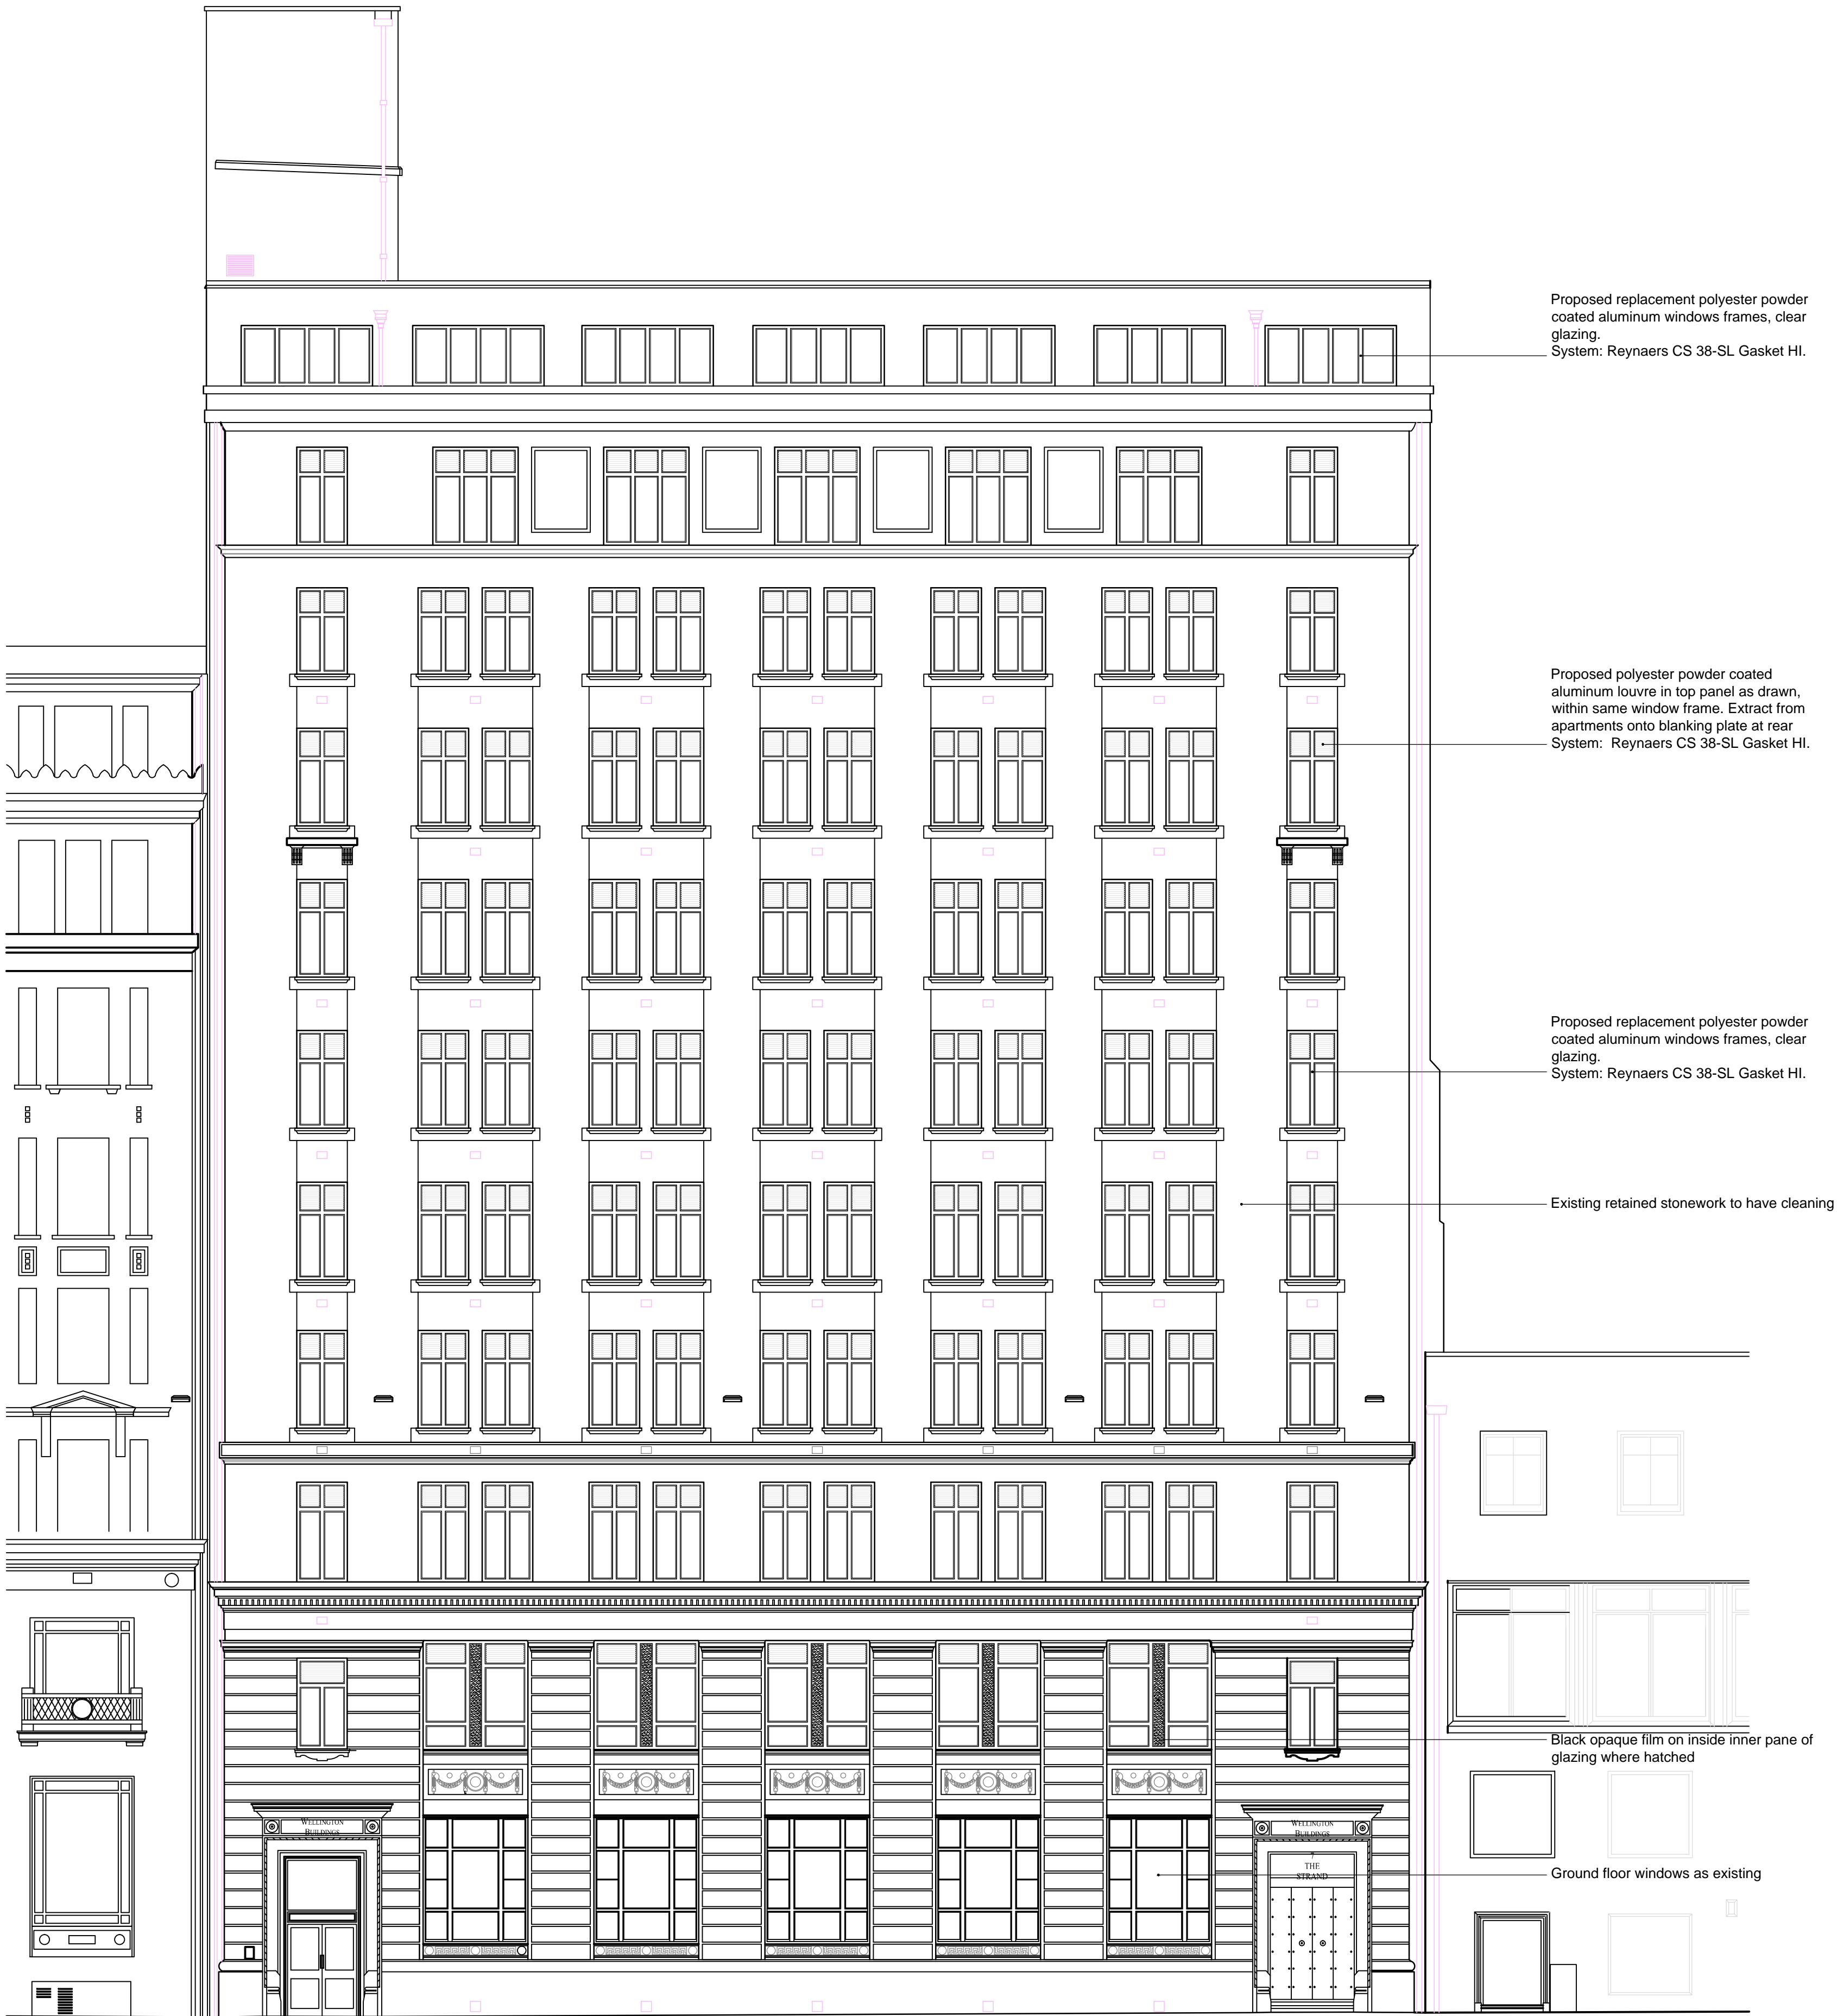

South West [Front Elevation]

© This drawing/disk and the works depicted are the copyright of Building Design Group Ltd and may not be reproduced or amended, except by written permission. No liability will be accepted for any amendments made by other persons.
Do not scale figured dimensions only are to be taken from this drawing

NOTES

A Window system modified		23/03/15	DB
REVISION		DATE	BY
building design group		B D G	
		Bitterscote House, Bonehill Road, Tamworth Staffordshire. B78 3HQ t: (+44) 01827 60465 f: (+44) 01827 52301 e: mail@bdg.uk.com www.bdg.uk.com	
CLIENT	Seven Capital		
PROJECT	Wellington Buildings The Strand Liverpool		
TITLE	Proposed Elevation Sheet 1 of 3		
SCALE @A1	1:100	DATE	Mar 15
DRAWN	IBH	CHECKED	
DRAWING NO.	2865/150	STATUS	REVISION A