


1 Existing East Elevation - 002
Scale 1:50

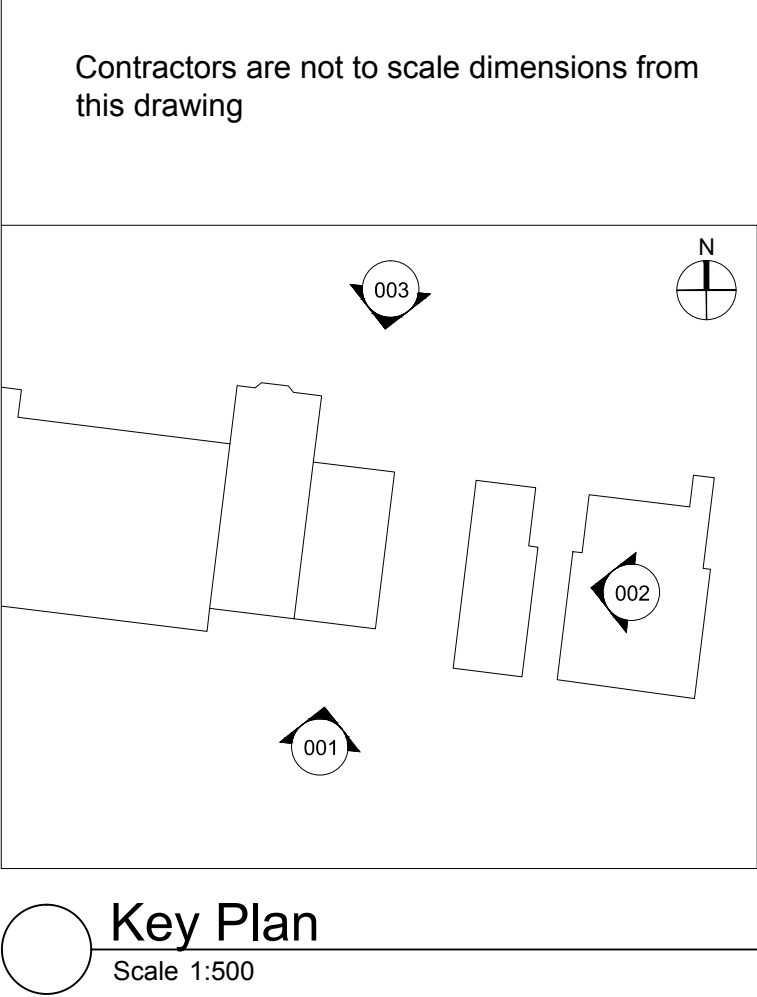

Building Materials Reference Key	
No. 29, 31 & 35 - Existing	
1	Roof - slate
2	Window - Timber frame, single glazed panes
3	Wall - Red brick
4	Wall - Render
Anson House Development	
5	Perforated Panel: A - Perforated Pattern Panel 8.66mm spacing B - Perforated pattern panel 5mm spacing
6	Insulated Render: RAL - TBC
7	Aluminum flashing: RAL - TBC
8	Glazing: A - Uncoated horizontally with framing hidden by perforated facade. B - Capped with framing hidden by perforated facade. Manifestation to LSTM design and specification.
9	Roof - Single ply membrane RAL - TBC
10	Roof - Curtain wall north light

Revision	Date	Description
P1	14.06.23	For planning

BroadwayMalyan^{BM}
Architecture Urbanism Design

20 Chapel Street
Liverpool
L3 9AG

T: +44 (0)151 600 3500
F: +44 (0)151 236 6276
E: Liv@BroadwayMalyan.com

www.BroadwayMalyan.com

Client
LSTM

Project
Galkoff Extension, LSTM
No. 29, 31 & 35 Pembroke Place

Description
East Elevation - 002
Existing

Status PLANNING		
Scale	Drawn By	Date
1:50@A1	MDJ	JUNE-2014
Job Number	Drawing Number	Revision
30392	05-002	P1
Original size 100mm @ A1 Copyright Broadway Malyan Limited		