


1 Existing North Elevation - 003
Scale 1:50

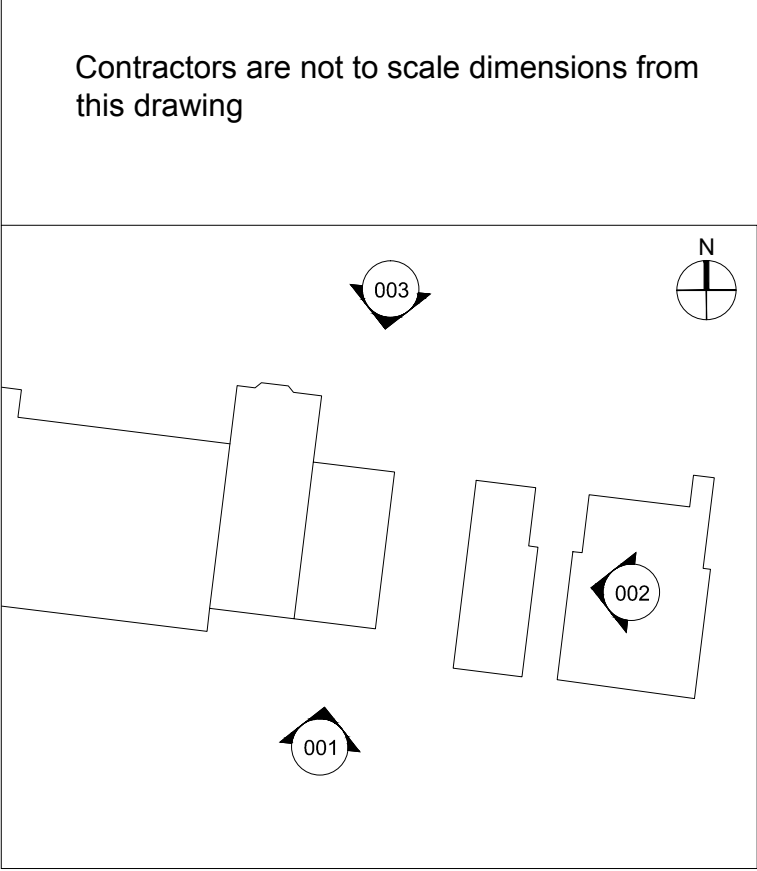

Key Plan
Scale 1:500

Building Materials Reference Key	
No. 29, 31 & 35 - Existing	
1	Roof - slate
2	Window - Timber frame, single glazed panes
3	Wall - Red brick
4	Wall - Render
Anson House Development	
5	Perforated Panel: A - Perforated Pattern Panel 8.66mm spacing B - Perforated pattern panel 5mm spacing
6	Insulated Render: RAL - TBC
7	Aluminum flashing: RAL - TBC
8	Glazing: A - Uncoated horizontally with framing hidden by perforated facade. B - Capped with framing hidden by perforated facade. Manifestation to LSTM design and specification.
9	Roof - Single ply membrane RAL - TBC
10	Roof - Curtain wall north light

Revision	Date	Description
P1	14.06.23	For planning

BroadwayMalyan^{BM}
Architecture Urbanism Design
20 Chapel Street
Liverpool
L3 9AG
T: +44 (0)151 600 3500
F: +44 (0)151 236 6276
E: Liv@BroadwayMalyan.com
www.BroadwayMalyan.com

Client
LSTM
Project
Galkoff Extension, LSTM
No. 29, 31 & 35 Pembroke Place
Description
North Elevation - 003
Existing

Status PLANNING		
Scale 1:50@A1	Drawn By MDJ	Date JUNE-2014
Job Number 30392	Drawing Number 05-003	Revision P1