

FUSION BY DESIGN

All design work and information provided on this drawing must under NO circumstances be reproduced in any form without the prior written approval by Fusion by design.

NOTE TO ALL CONTRACTORS:-

Under NO circumstances must dimensions be scaled from this drawing. All contractors must be responsible for taking and checking all dimensions upon visiting site. All contractors must advise the DESIGNER immediately, in writing, of any discrepancies.


This drawing is to be read in conjunction with the bill of quantities / specification and any related drawing. The contractor must ensure that all items detailed on this drawing are included when tendering even if not covered by the specification. The Designer must be advised in writing of all such items. Any discrepancies between drawings and specification must be resolved with the Designer prior to commencing works.

All structural work must be carried out in strict accordance with the drawing and calculations provided by the appointed Structural Engineer. All structural work must be inspected at all relevant stages by both the Structural Engineer and Building Inspector. Any changes or alterations must have their express written approval. Any costs incurred due to either claims for damages, loss of trade, etc by failing to do so will be the sole liability of the contractor.

All works must be carried out in strict accordance with all Local Authority, British & European Standards. If in doubt, it is the responsibility of the contractor to contact all relevant parties.



- MALE WC
- PAINT WALL ABOVE TILES.
 - CHANGE IPS PANEL SYSTEM TO CUBICLES.
 - DECORATE WC CUBICLE DOORS.
 - FIT NEW LOCKS TO CUBICLES.
 - RETAIN EXISTING WHBS & FIT NEW VANITY UNIT.
 - NEW JAYMART ZIGA ZAGA NIGHTSHADOW MATTING TO LOBBY.
 - DECORATE ALL JOINERY.

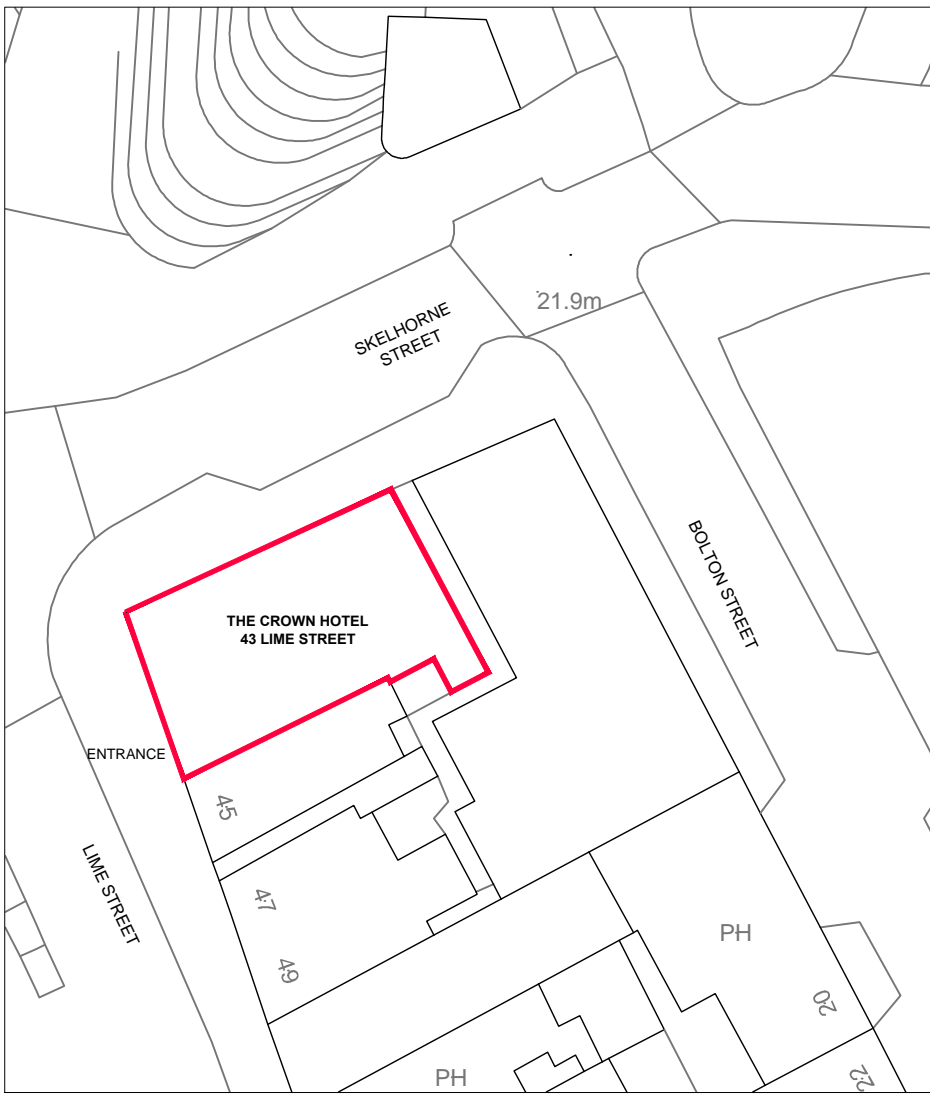

LOCATION PLAN 1:500

Revision

BY DESIGN

FUSION BY DESIGN

ROOLEY HOUSE

COAL HILL LANE LEEDS LS13 1DJ

Telephone 0113 2047788 Fax 0113 2047868

E-Mail fusionbydesign.co.uk www.fusionbydesign.co.uk

Client:

MITCHELLS & BUTLERS

Job Title

**THE CROWN
LIME STREET
LIVERPOOL**

Drawing Title

**GROUND & FIRST FLOOR PLANS
AS PROPOSED**

Scale

1:50

Drawing No

3130-LB02

Date

MAR 15


Drawn By

PB

Revision



FIRST FLOOR PLAN AS PROPOSED 1:50

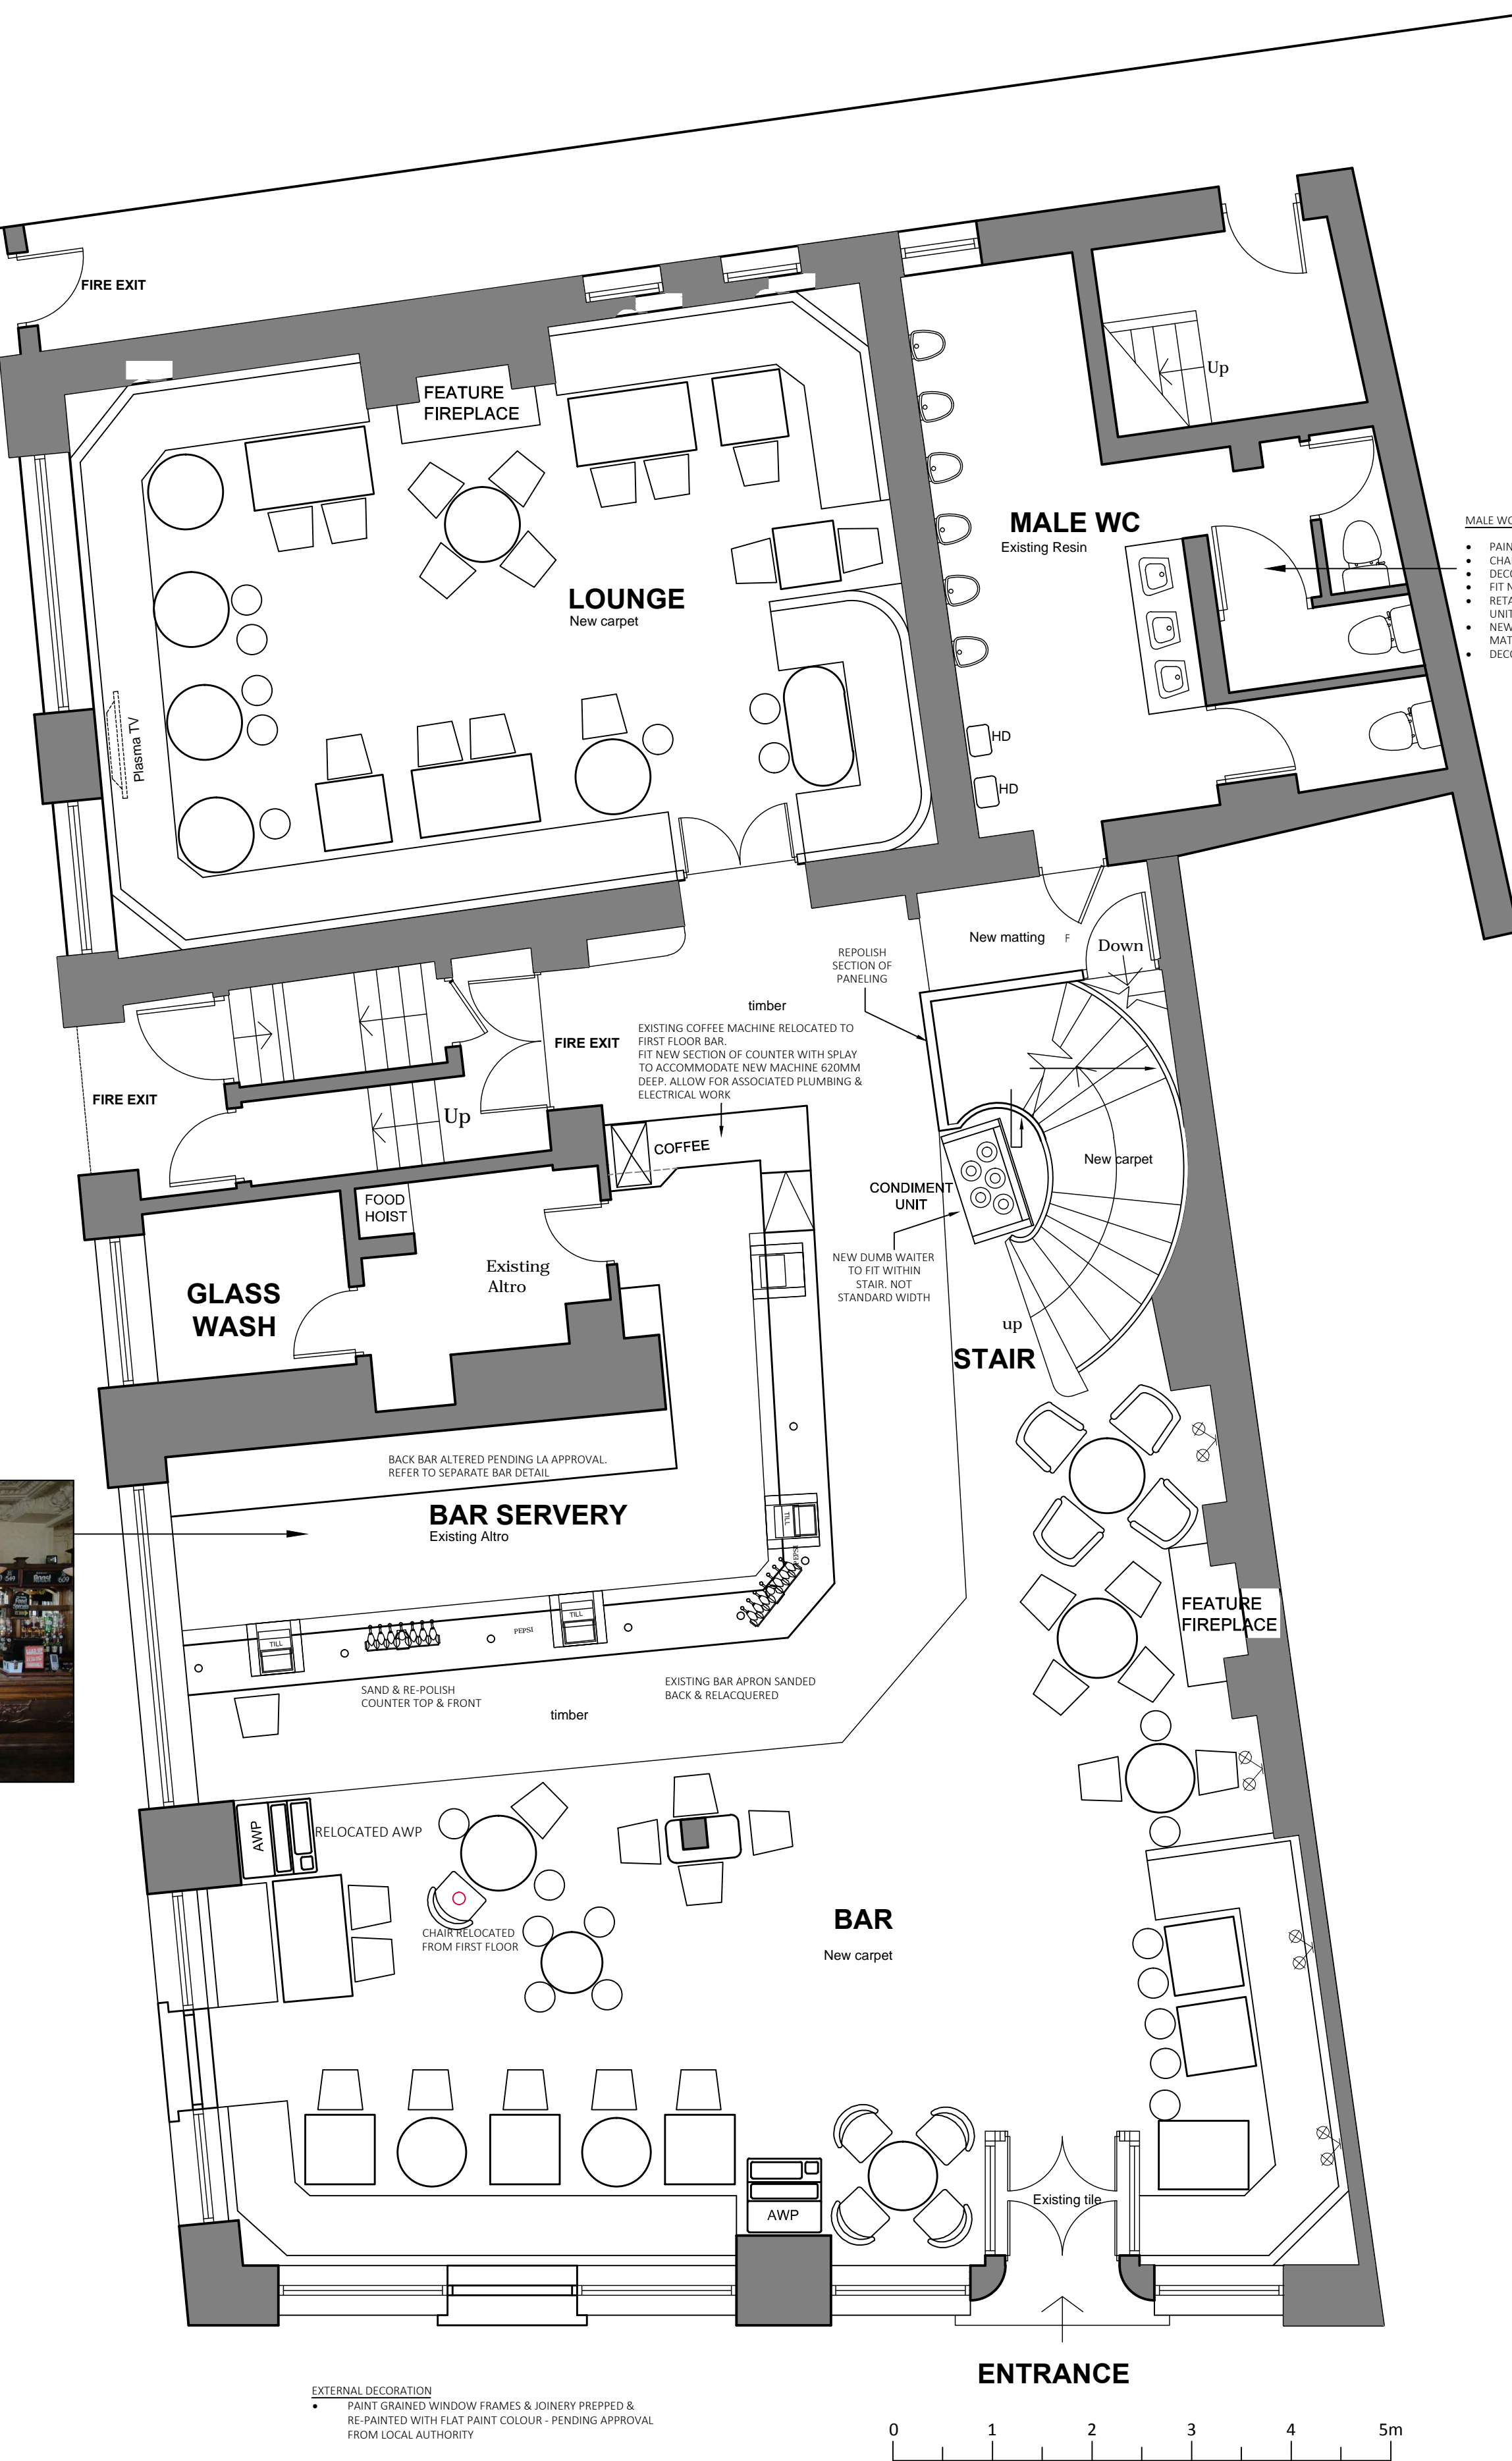

GROUND FLOOR PLAN AS PROPOSED 1:50



BACKFITTING TO BE AMENDED