


DO NOT SCALE FROM THIS DRAWING.  
ALL LEVELS AND DIMENSIONS ARE  
TO BE CHECKED ON SITE AND ANY  
DISCREPANCIES REPORTED TO THE  
ARCHITECT PRIOR TO WORK  
COMMENCING ON SITE.



| Ref.      | Date | Notes |
|-----------|------|-------|
| REVISIONS |      |       |
|           |      |       |

|                  |          |
|------------------|----------|
| DRAWING NUMBER:  | DATE:    |
| <b>323-BR-03</b> | 09/07/15 |
| SCALE:           | DRAWN:   |
| 1:50             | FW       |

JOB TITLE  
**10x New Build Houses**  
Land at Lowndes Road  
Tuebrook  
Liverpool  
L6 4DH

DRAWING TITLE  
**Ground Floor Plan**  
**Numbers 3,4 & 5**



37 Sandown Lane  
Liverpool  
L15 4HU  
Tel: 0151 280 5966  
Mob: 07813 129 987  
Email: fw-wd@blueyonder.co.uk